

MATERIAL KEYNOTE LEGEND

AF-01	ALUMINUM FASCIA - BLACK
AS-01	ASPHALT SHINGLES - BLACK
BR-01	MASONRY - PACKAGE 1: ARRISCRAPT URBAN LEDGESTONE - AVALANCHE
BR-02	MASONRY - PACKAGE 2: CANADA BRICK ARCHITECTURAL SERIES - RICHLAND MATTE, METRIC NORMAN
CO-02	PRECAST SILL
CO-05	PARGING
FC-01	FIBER CEMENT - PACKAGE 1: JAMES HARROIS SMOOTH PANEL SIDING - IRON GRAY
RA-02	ALUMINUM BALCONY RAILINGS c/w PICKETS @ 100mm o.c. MAX AS PER MANUFACTURER'S INSTRUCTIONS
VI-01	VINYL - PACKAGE 1: GENTER BOARD AND BATTEN - IRON ORE
VI-02	VINYL - PACKAGE 2: GENTER HORIZONTAL LAP SIDING - IRON ORE

IT IS THE RESPONSIBILITY OF THE APPROPRIATE CONTRACTOR TO CHECK AND VERIFY ALL DIMENSIONS ON SITE AND TO REPORT ALL ERRORS AND/OR OMISSIONS TO THE ARCHITECT.


ALL CONTRACTORS MUST COMPLY WITH ALL PERTINENT CODES AND BY-LAWS.

THIS DRAWING MAY NOT BE USED FOR CONSTRUCTION UNTIL SIGNED BY THE ARCHITECT.

DO NOT SCALE DRAWINGS.
COPYRIGHT RESERVED.

X PROTECTED OPENING WITH DELUGE SPRINKLERS

A OPERABLE GLAZING

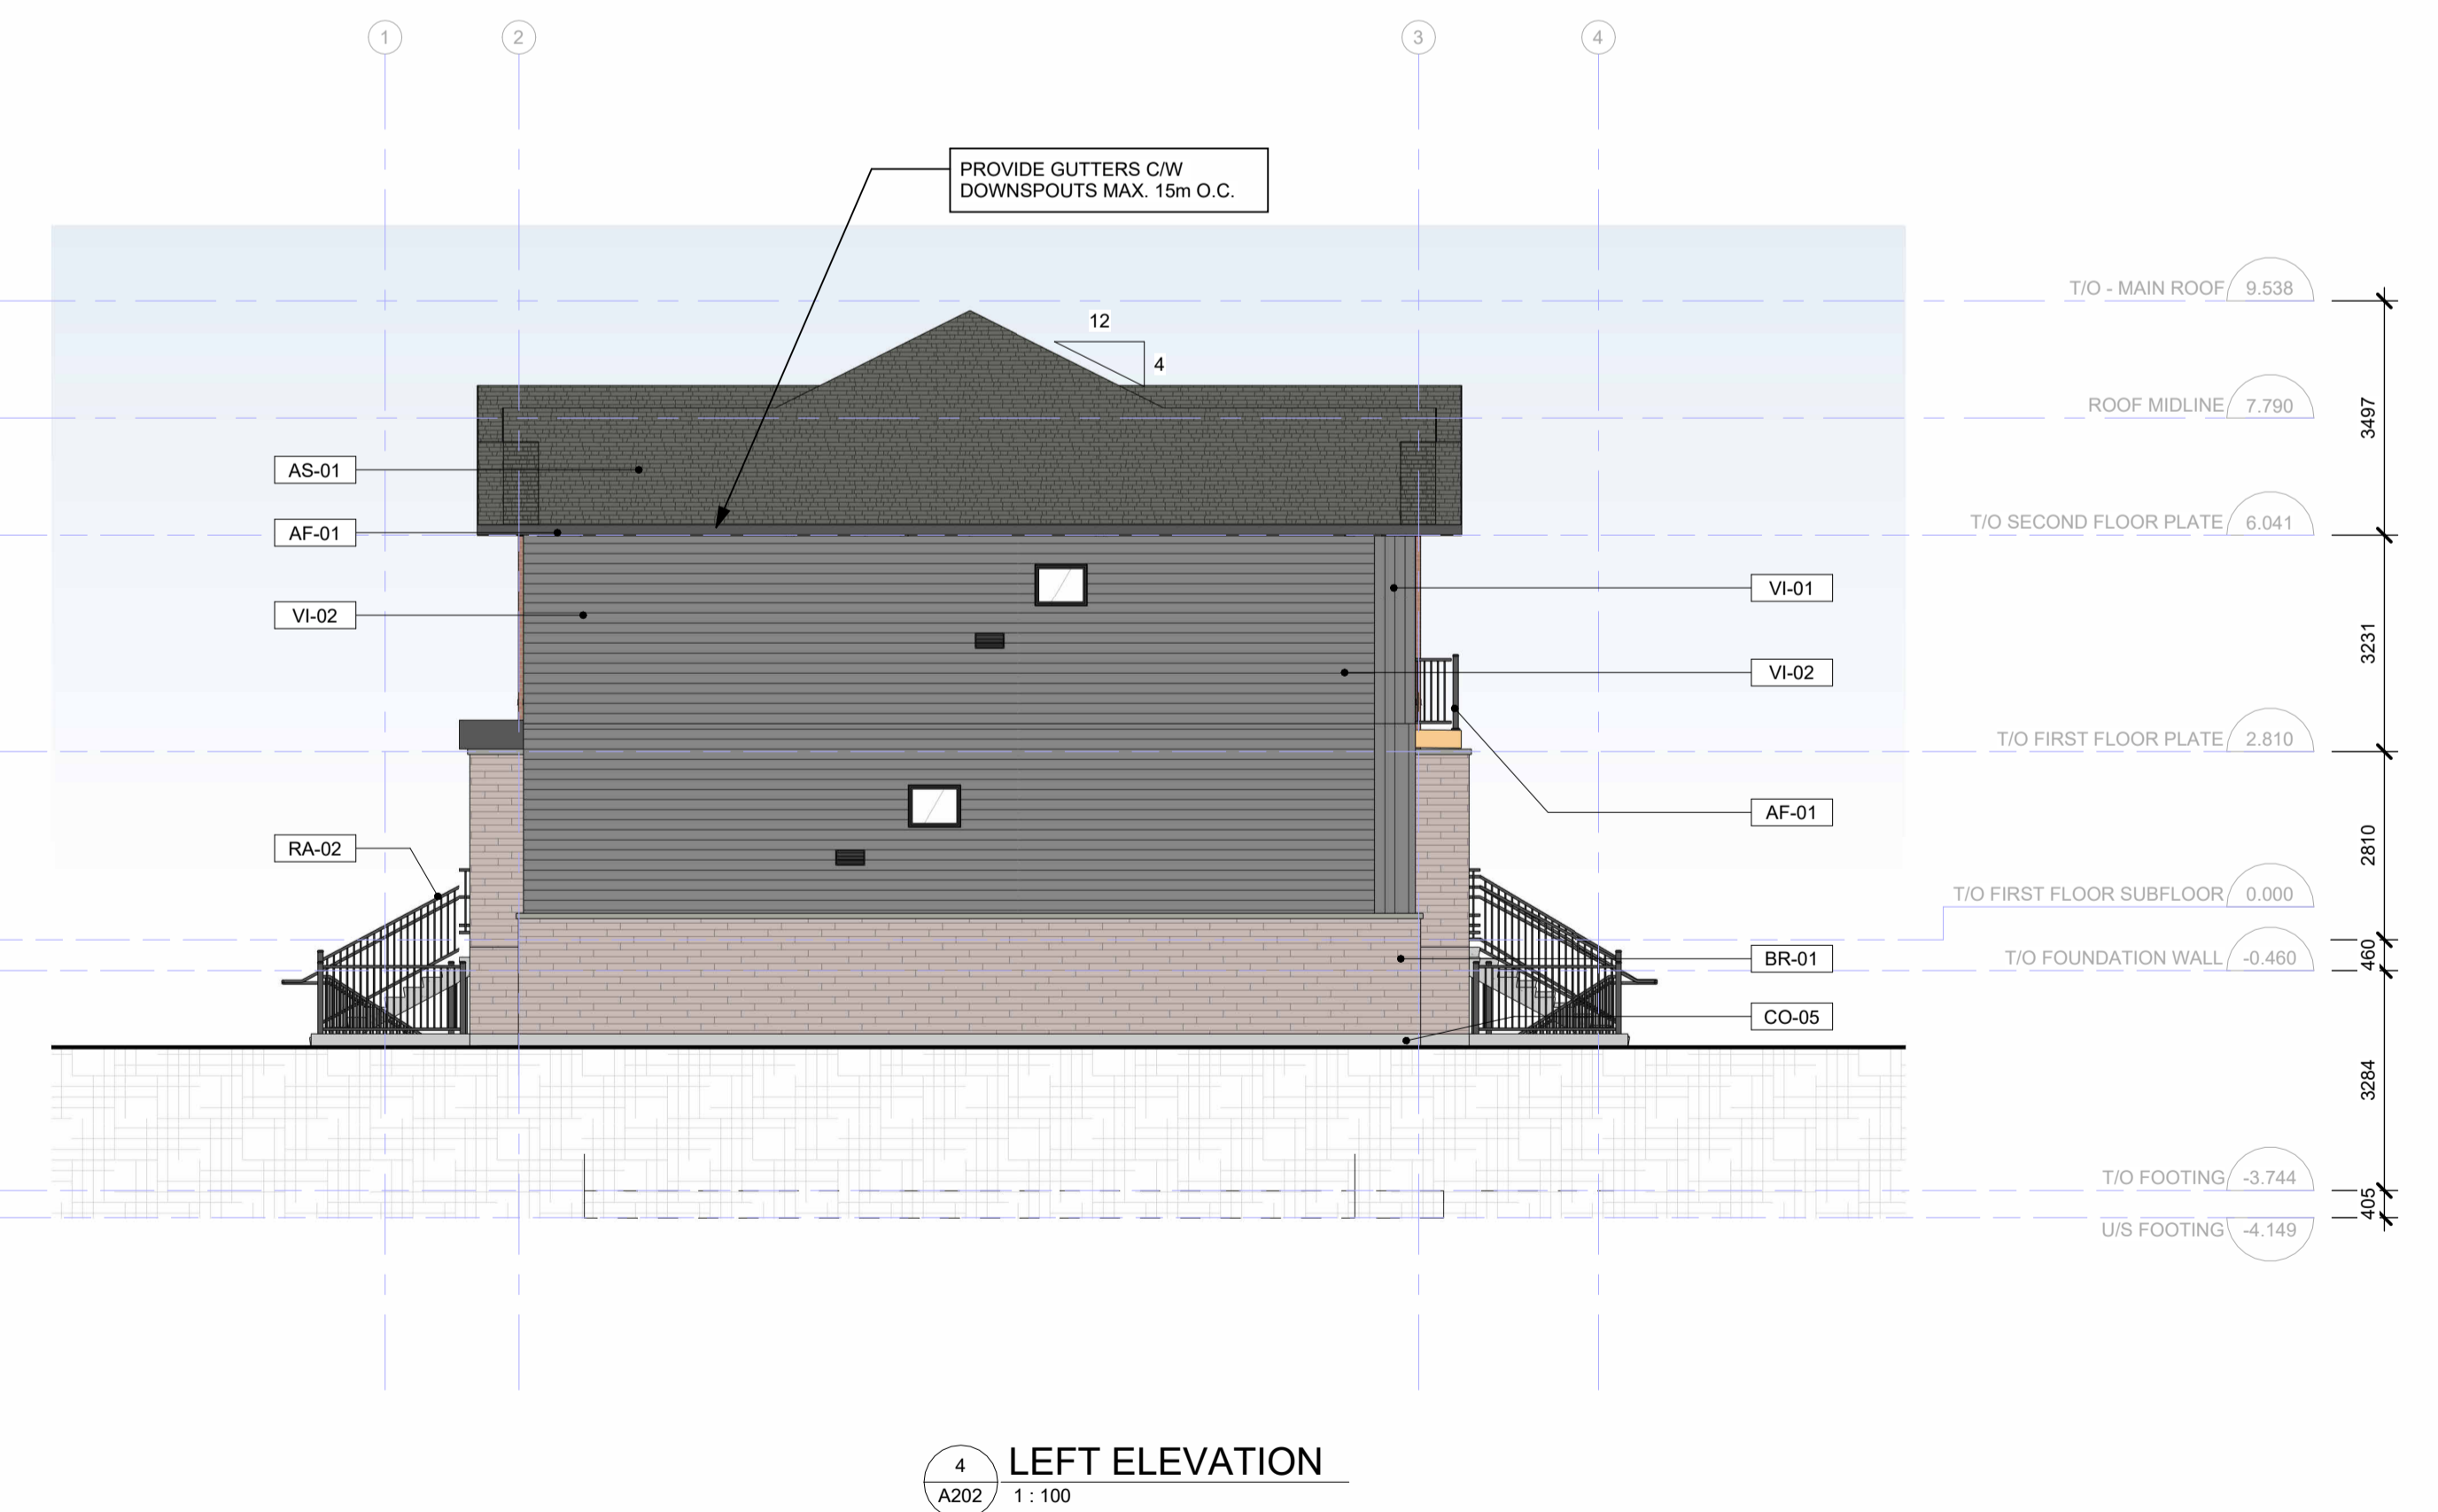

1	REVISED AS PER P1 SPC COMMENTS	2025-03-19
No.	DESCRIPTION	YYYY-MM-DD

REVISIONS:

ARCHITECT SEAL: NORTH ARROW:

CLIENT:

ARCHITECT:
56 Beech Street, Ottawa, Ontario K1S 3J6
t.613.724.9932 f.613.724.1209 www.rodenricklathey.ca

PROJECT TITLE:
**BUILDING TYPE 2
IRON VALLEY 2
Terrace Homes**

5331 FERNBACK ROAD, OTTAWA, ON

SHEET TITLE:

ELEVATIONS - SHADED

DRAWN: JWD CHECKED: VP

SCALE: 1:100 SHEET No:

PROJECT No: **A202**
2101