


1
1207 PLANTING DETAILS NTS

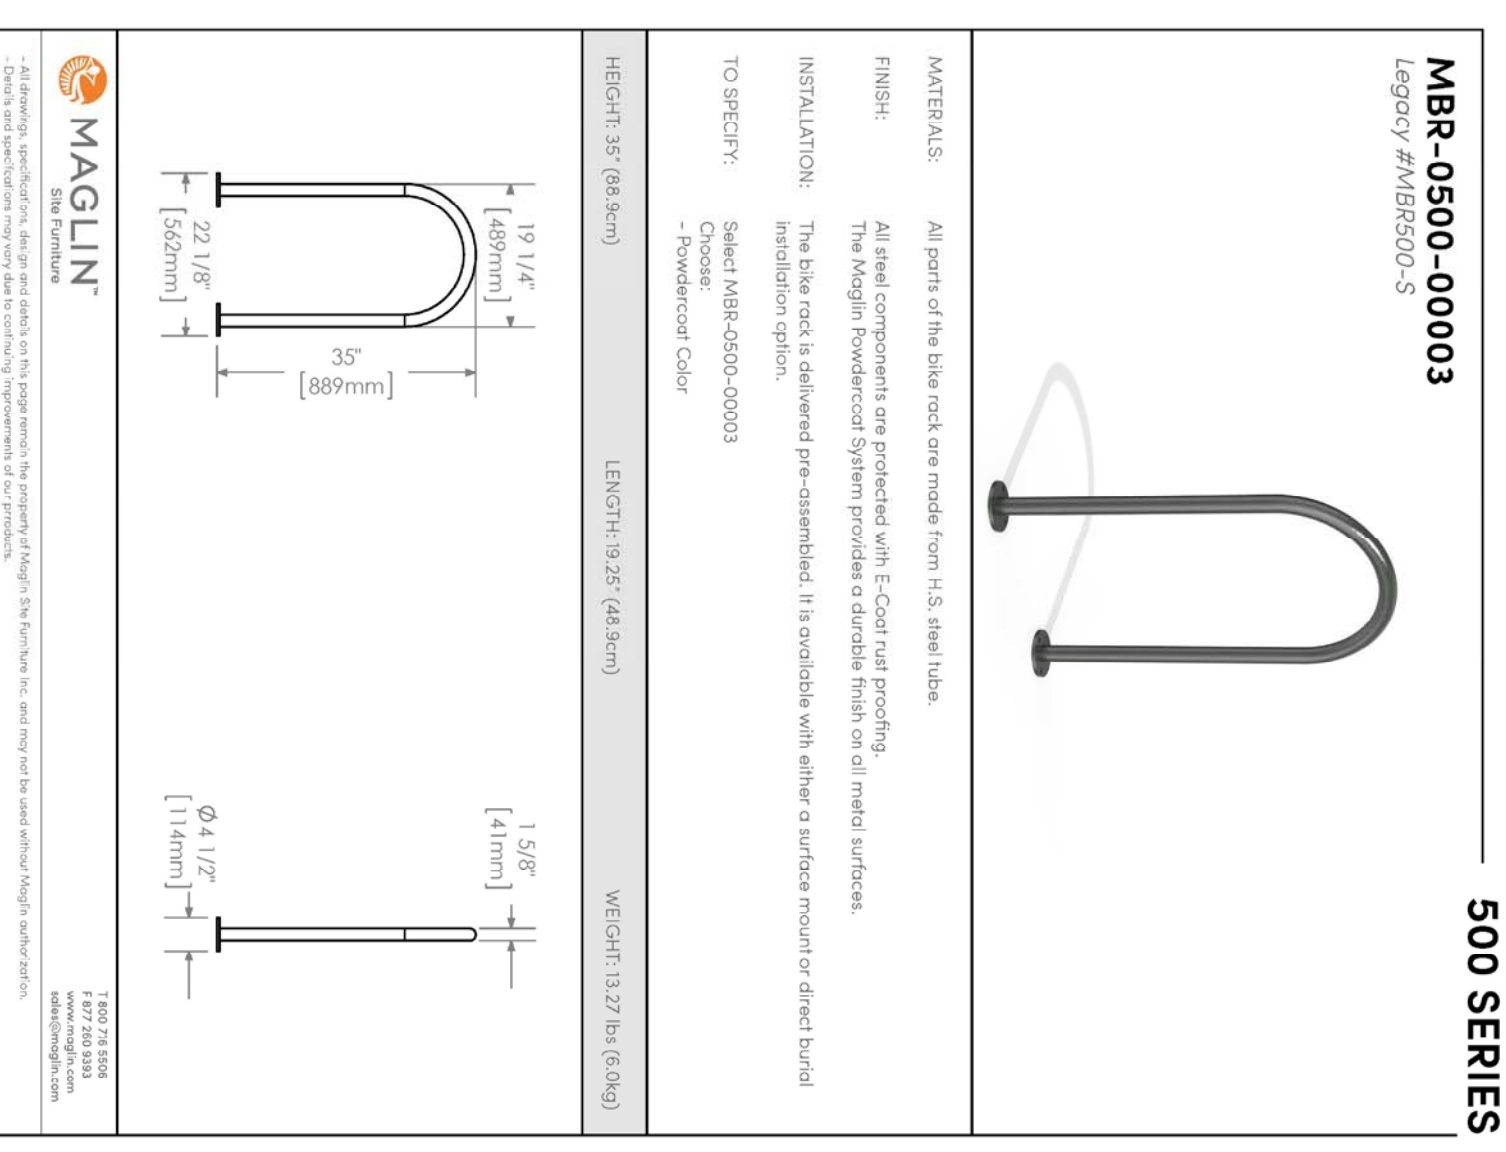

2
1207 BICYCLE RACK NTS

INSTALLATION: SURFACE MOUNT
FINISH: BLACK (GLOSS) POWDERCOAT

OWNER: HUNTLEY HOLLOW INC.
APPLICANT: INVERNESS HOMES INC.

ARCHITECT: FARHALL MOFFATT ARCHITECTS INC.
122 Bridge St., Aurora, ON

CIVIL ENGINEER: ROBINSON CONSULTANTS
210-580 Palladium Dr., Oshawa, ON K2V 1A8

GEOTECHNICAL ENGINEER: PATTERSON GROUP
154 Colborne Rd., S. Oshawa, ON K2E 7J5

ONTARIO LAND SURVEYOR: FARHALL, MOFFATT, WOODLAND LTD.
100-600 Terry Fox Dr., Kanata, ON K2L 4B6

LEGAL DESCRIPTION: Block 13, Plan 4M - XX

FOR APPROVAL ONLY

| | | |
|-------------|----------|-----------------------|
| NO. | REVISED | PER CITY COMMENTS (1) |
| 1. | FEEL:2/8 | REVISED |
| NO. | DATE | REVISION |
| North Arrow | | Stamp |

LEVSTEK CONSULTANT INC.
1577 HURON CREEKWAY - OSHAWA - ONTARIO - CANADA - L3N 2W6

CONTRACTOR: ALL CHECKS AND ALL AT ADMINISTRATIVE TO THE CONTRACTOR. ALL WORK TO BE DONE IN ACCORDANCE WITH ALL APPLICABLE CODES AND BY-LAWS.

Do not scale Drawing.
This Drawing shall not be used for construction until signed by this Consultant.
Copyright reserved. This drawing is the exclusive property of Levstek Consultants Inc. and shall not be used without consent.

391 HILVERSUM LANE
CARR, ONTARIO

LANDSCAPE DETAILS

Scale: AS NOTED Date: NOV 2023 Drawing No: 1201