




INLET DETAILS

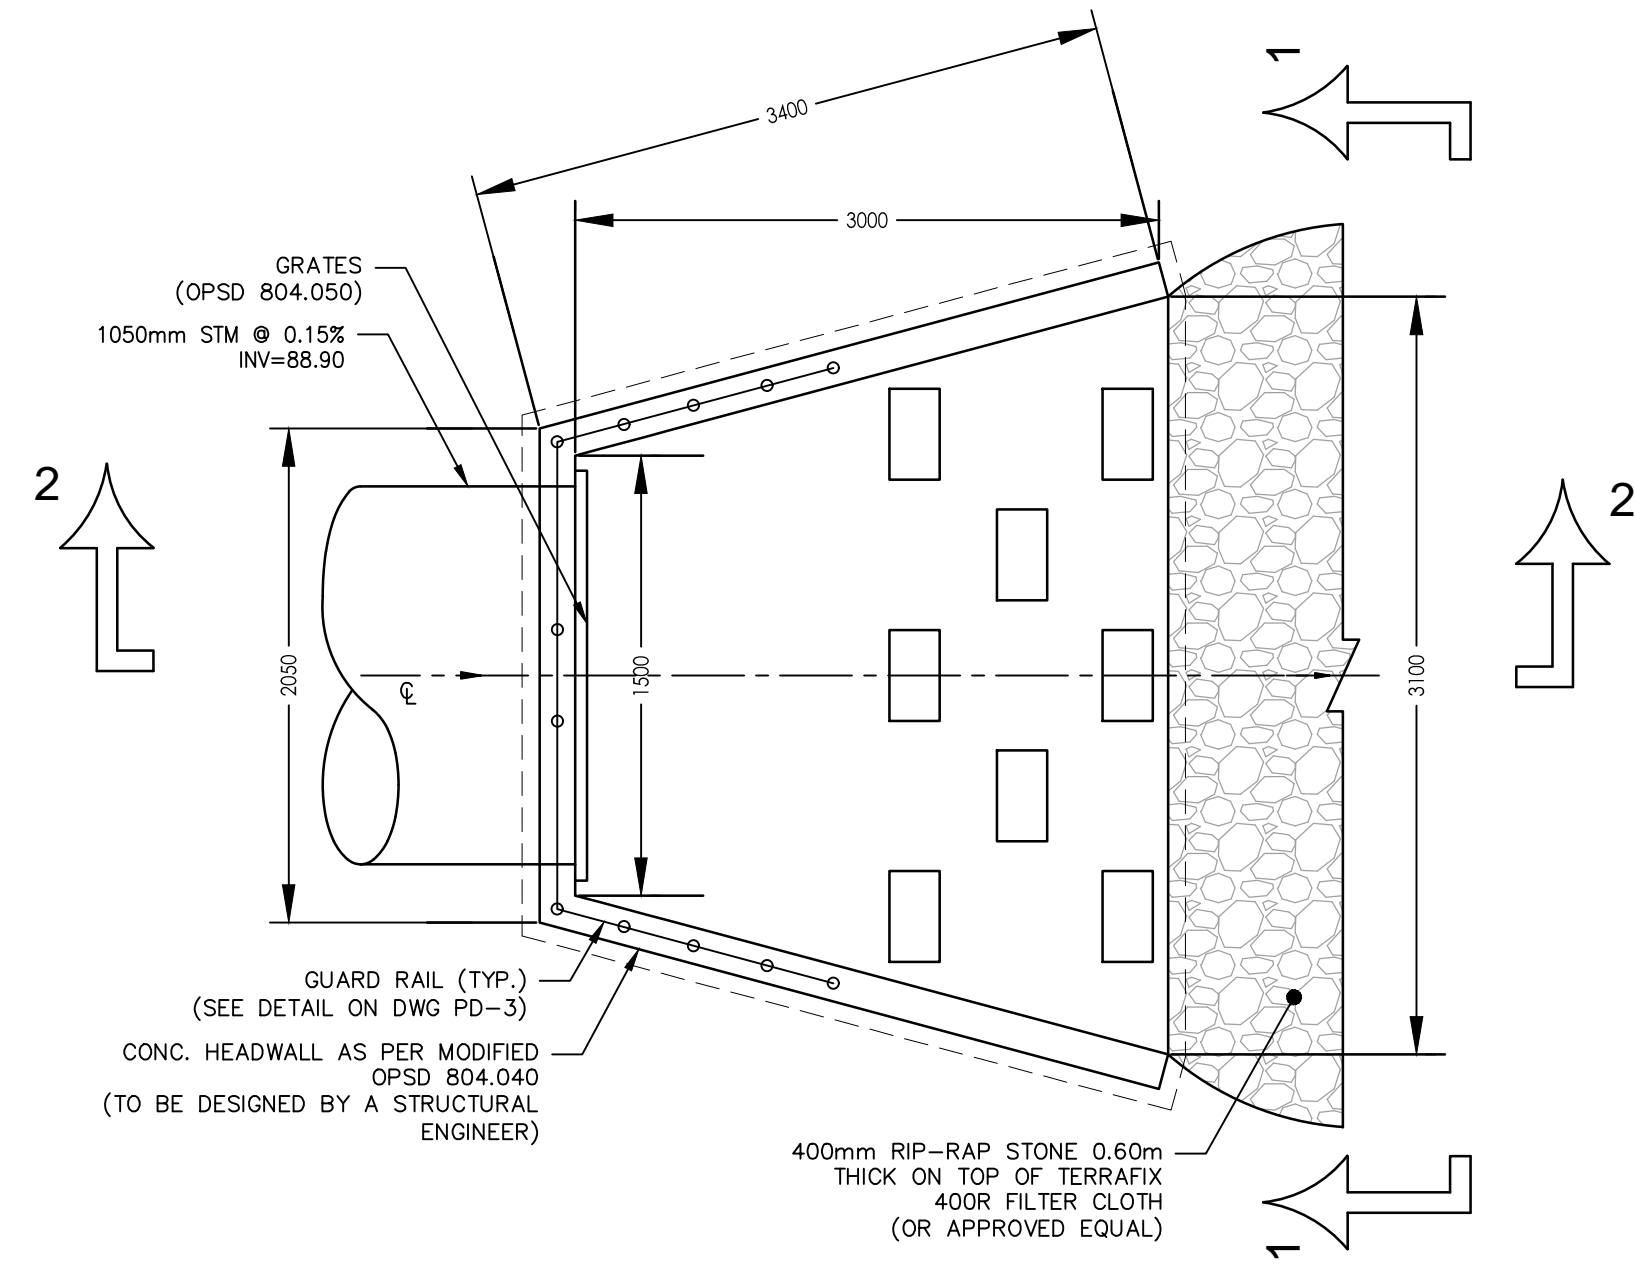

**INLET HWL1
PLAN VIEW
SCALE: N.T.S.**

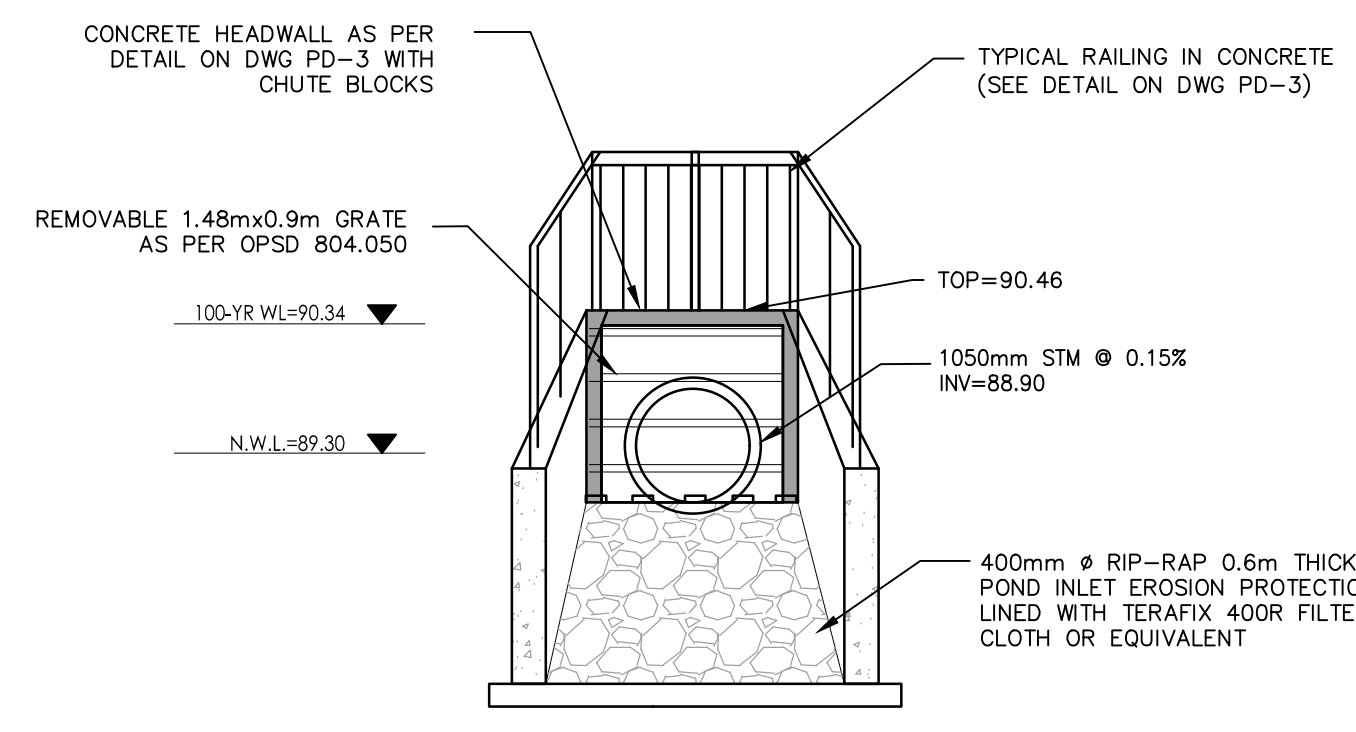


**INLET HWL1
SECTION 1 - FRONT VIEW
SCALE: N.T.S.**

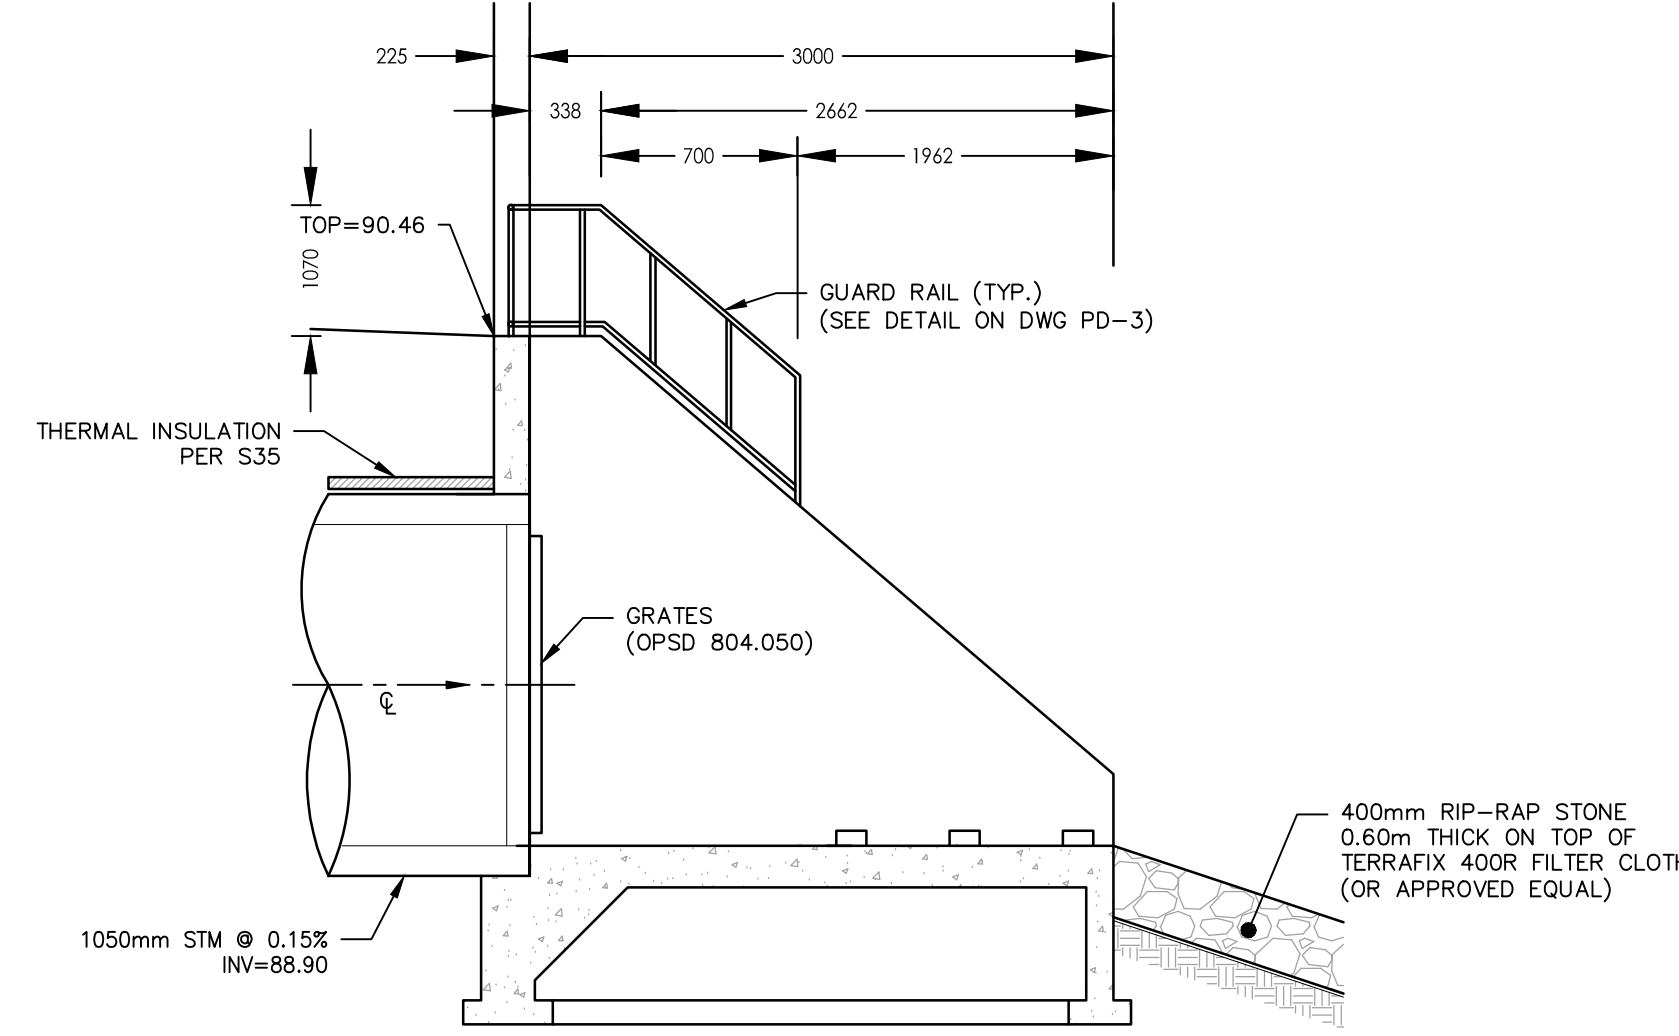


**INLET HWL1
SECTION 2 - SIDE VIEW
SCALE: N.T.S.**


OUTLET DETAILS

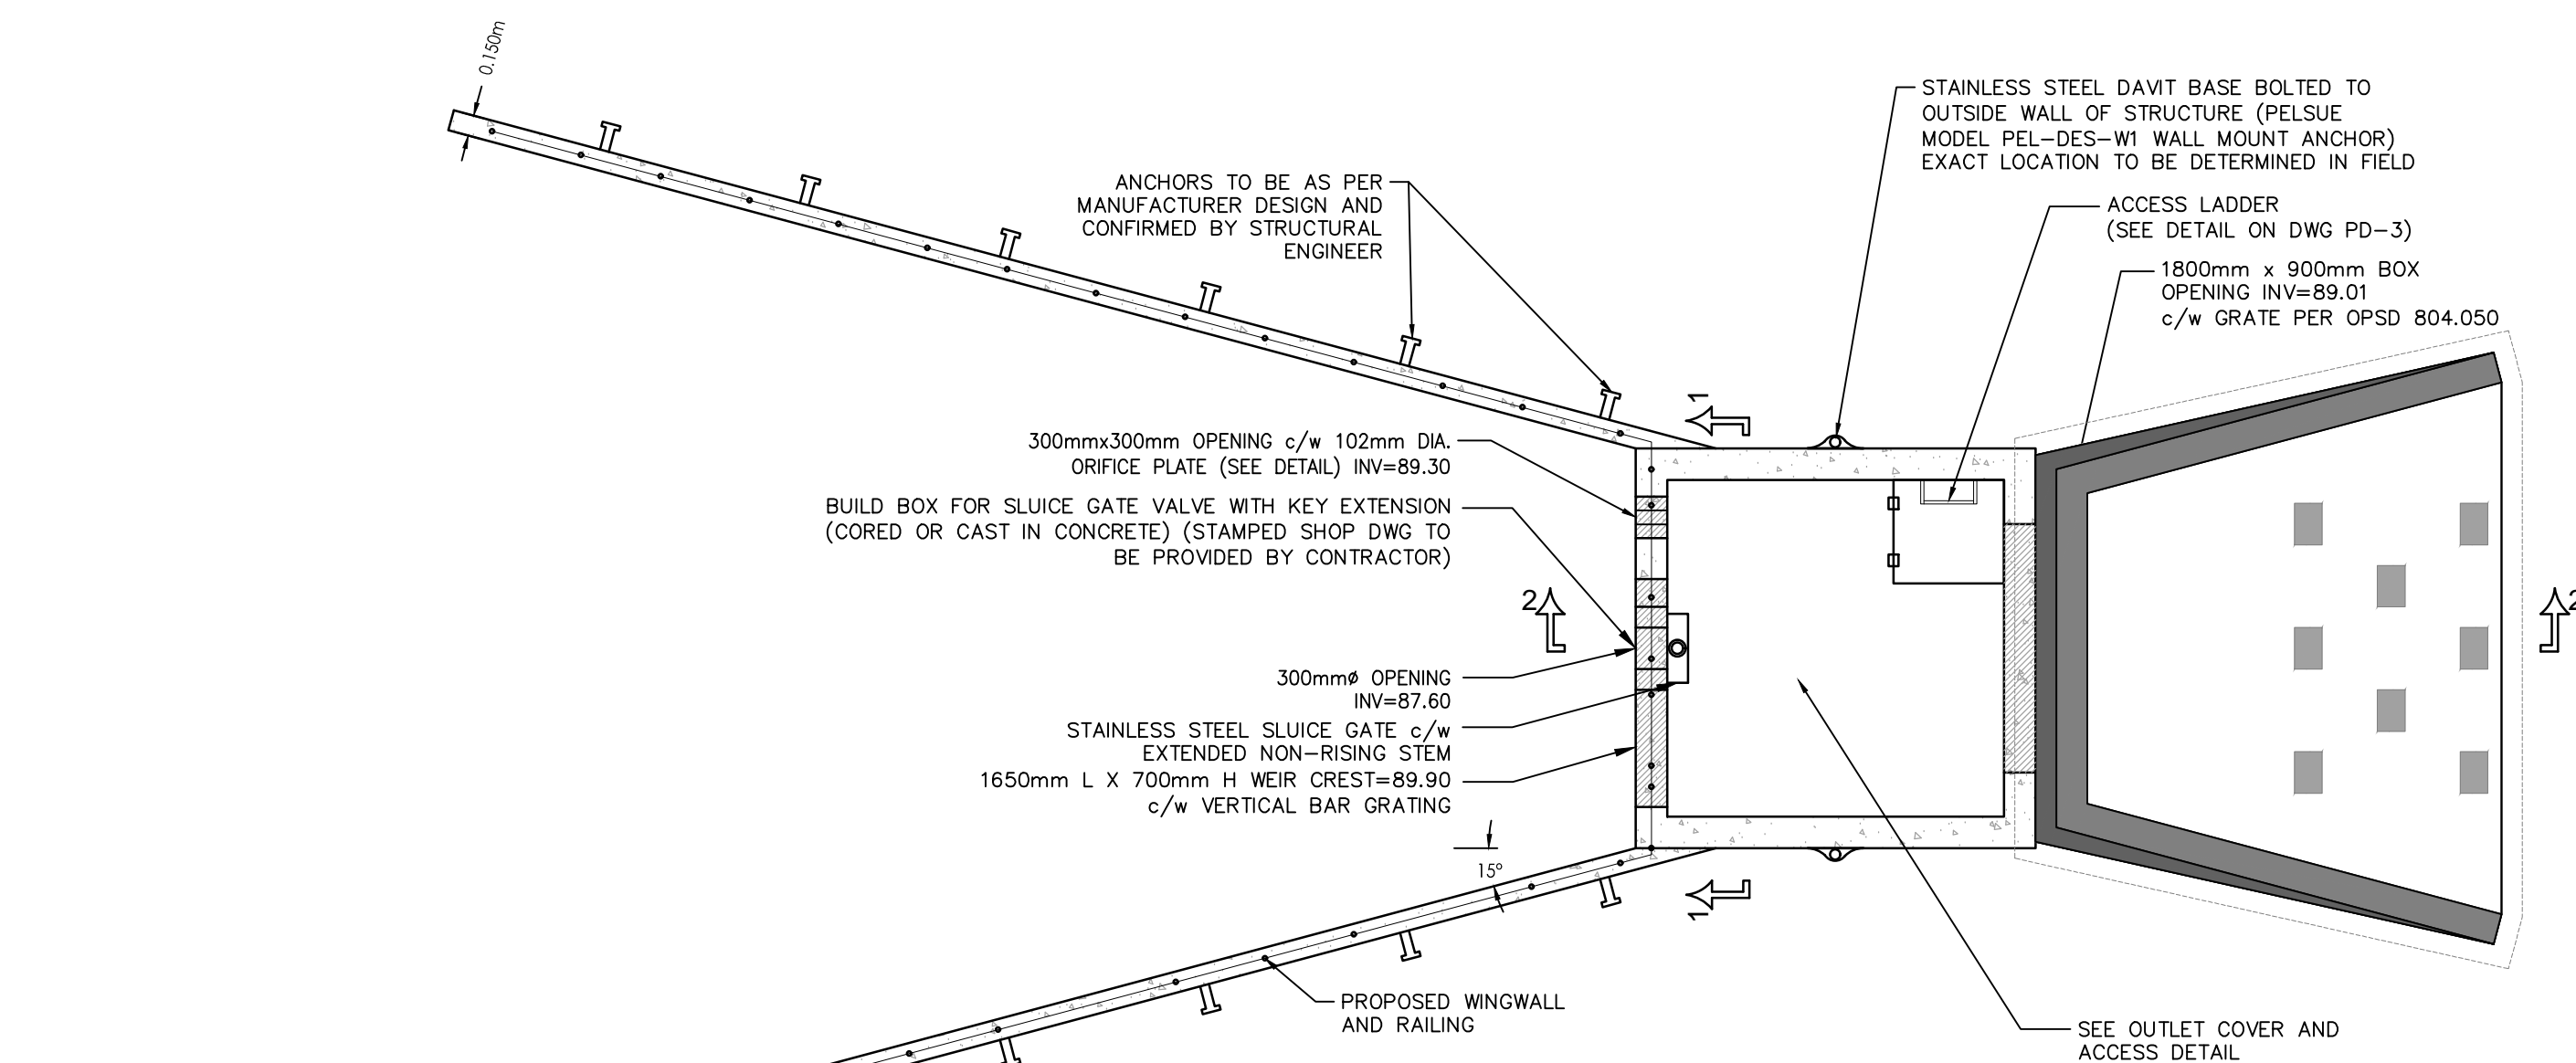


**STM OUTLET STRUCTURE 1
PLAN VIEW
TYPICAL BOX MAINTENANCE HOLE PER MCON STD M-8**

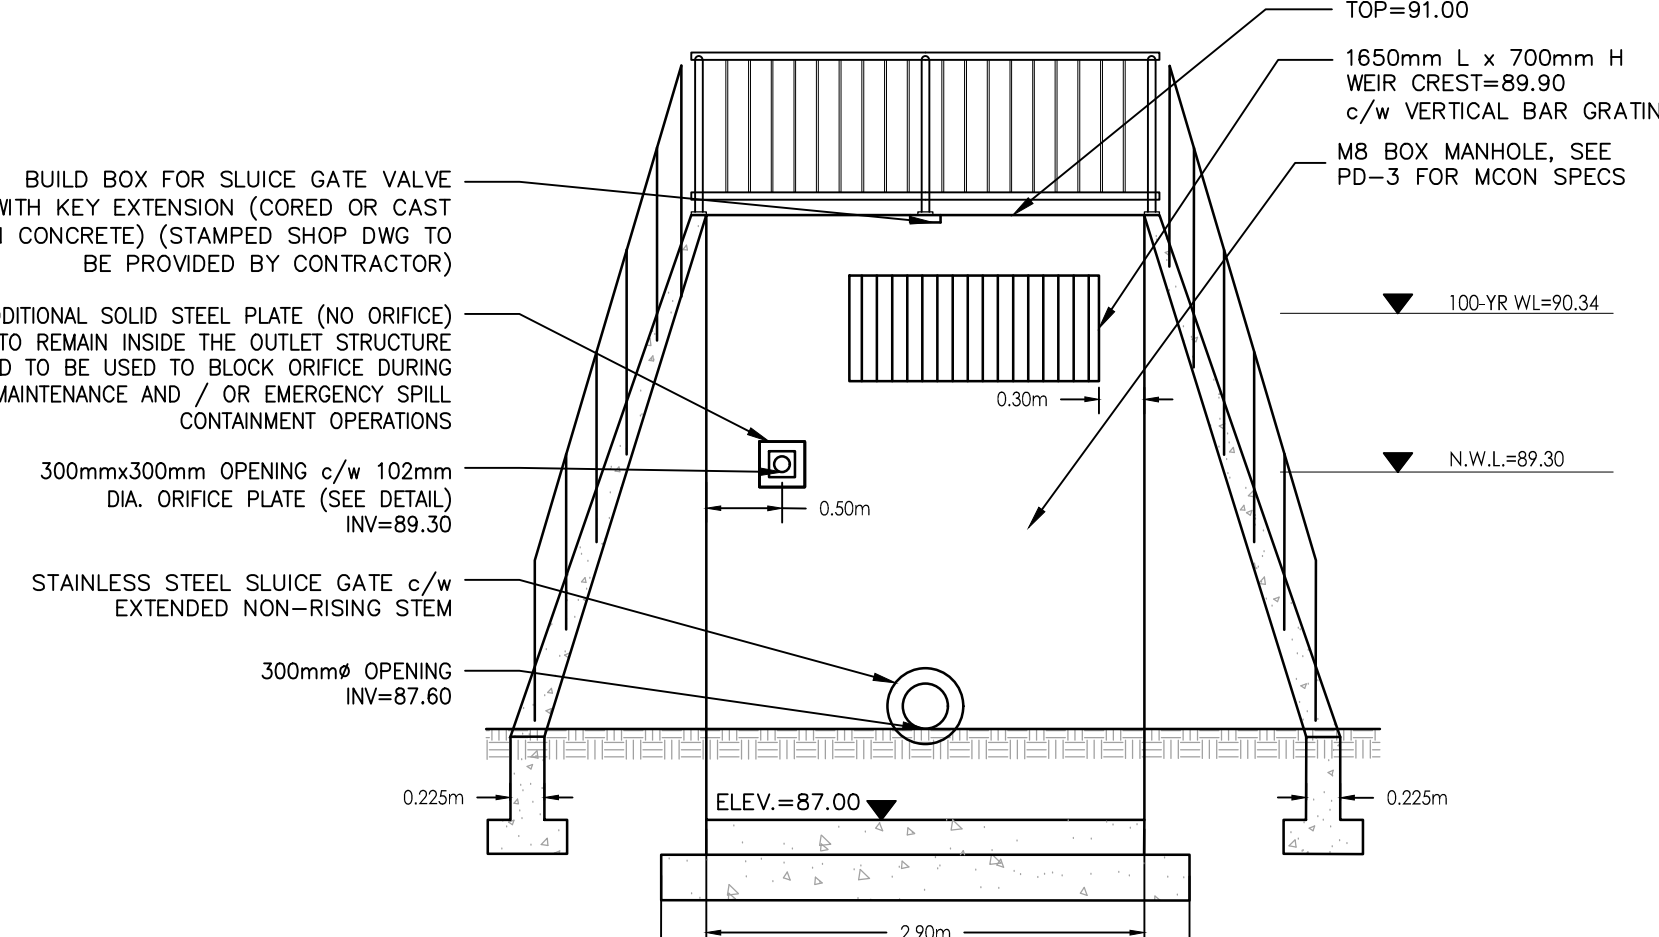


**STM OUTLET STRUCTURE 1
SECTION 1 - FRONT VIEW**

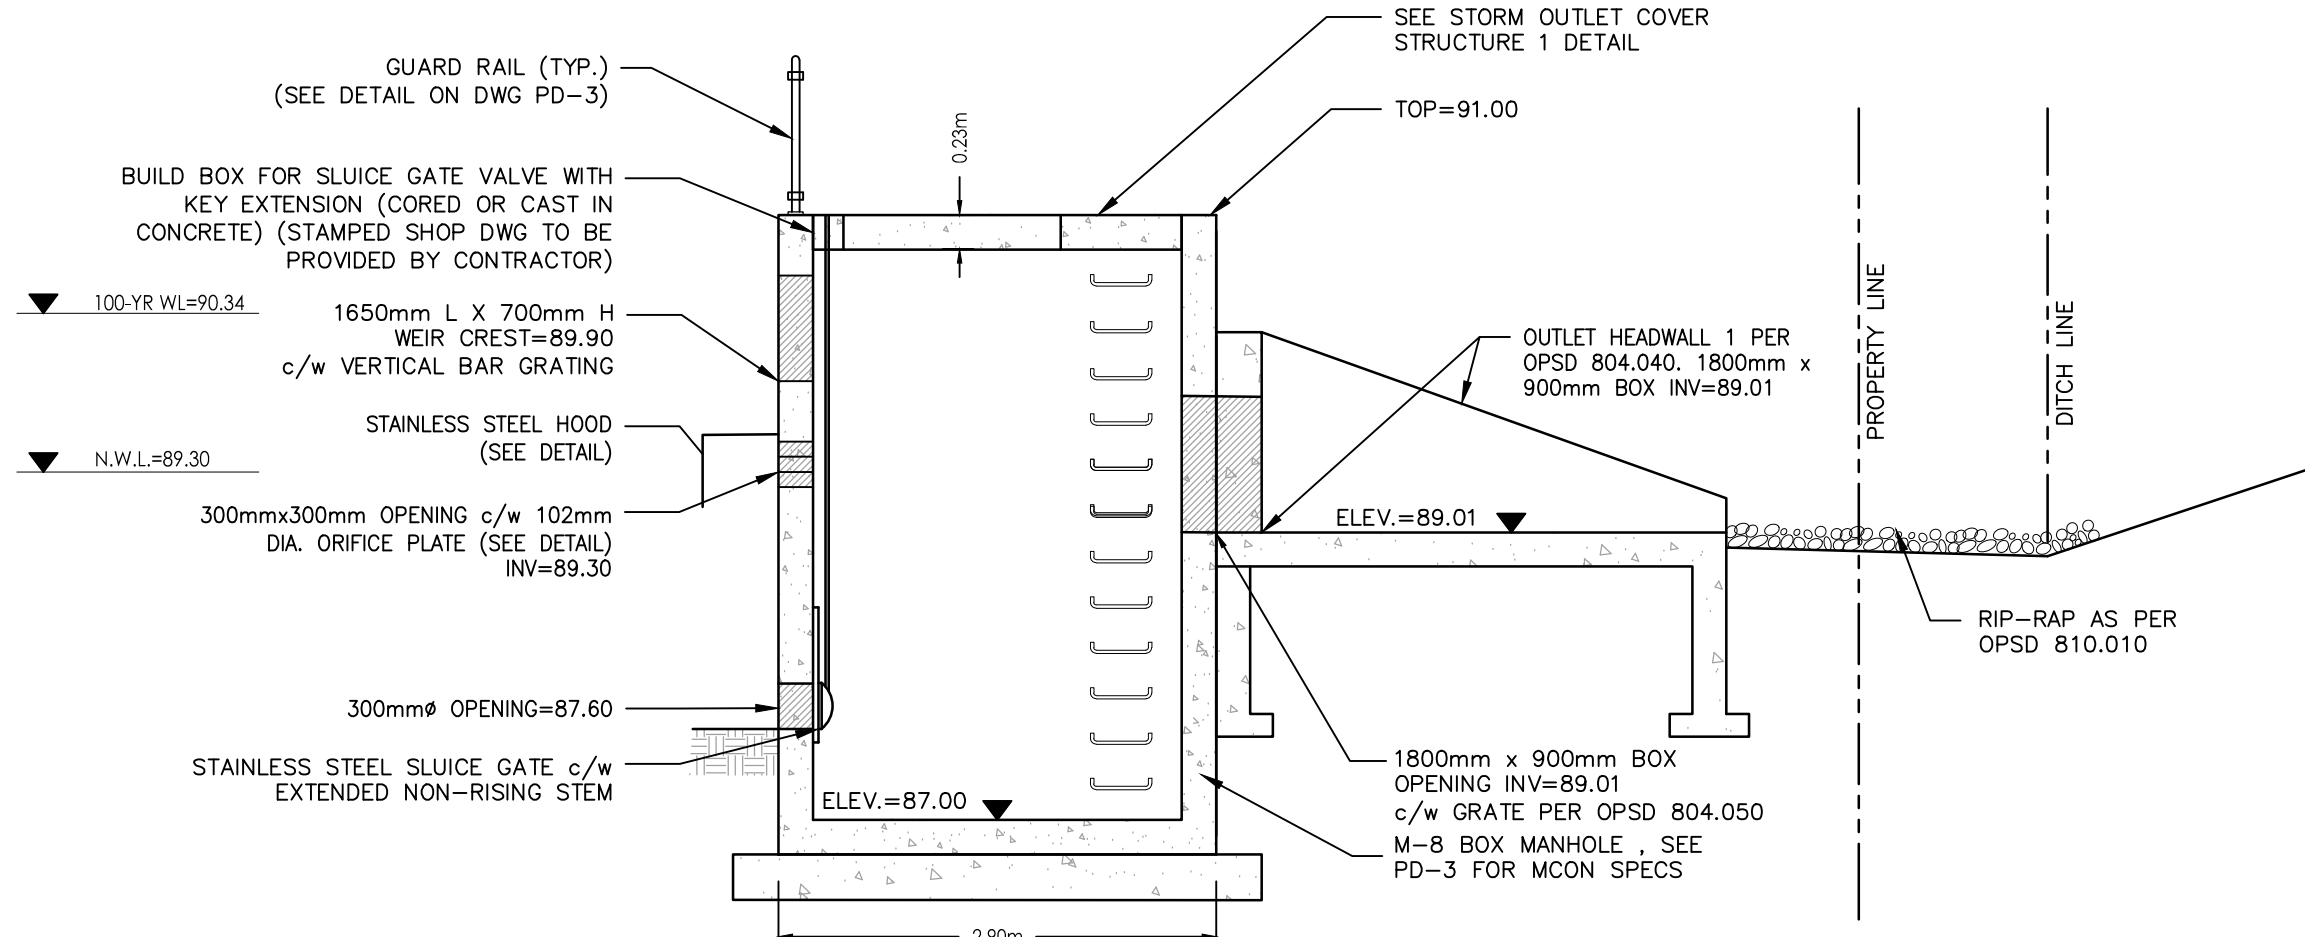


**STM OUTLET STRUCTURE 1
SECTION 2 - SIDE VIEW**

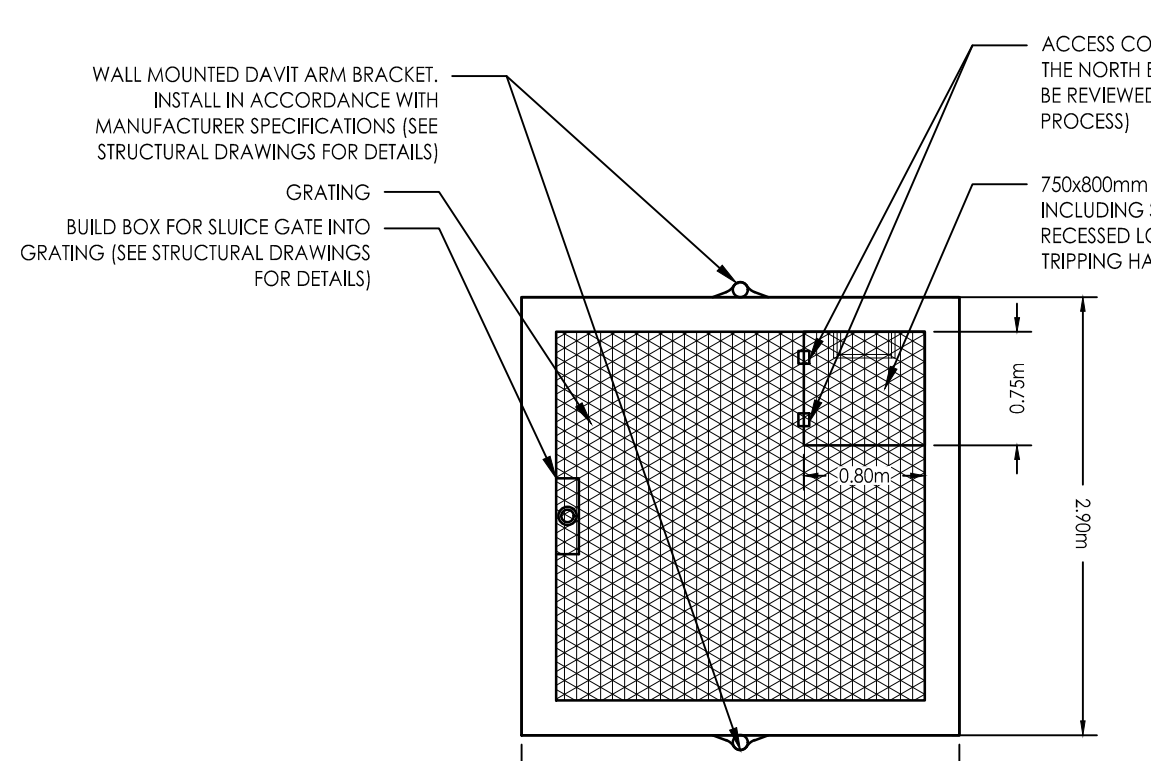


STORM OUTLET STRUCTURE 1 COVER

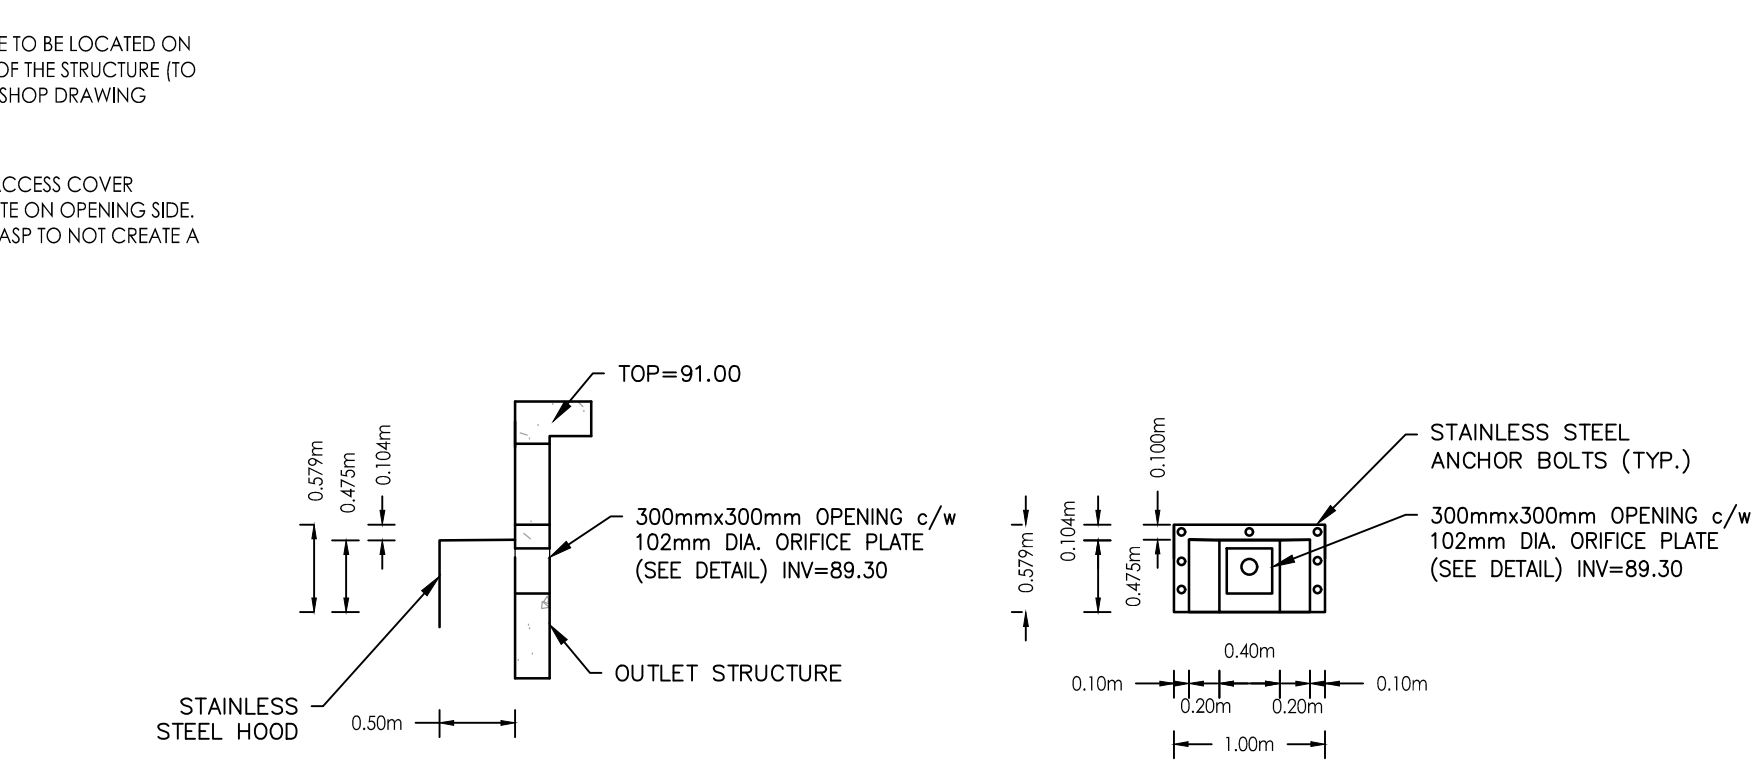

STAINLESS STEEL DEBRIS HOOD

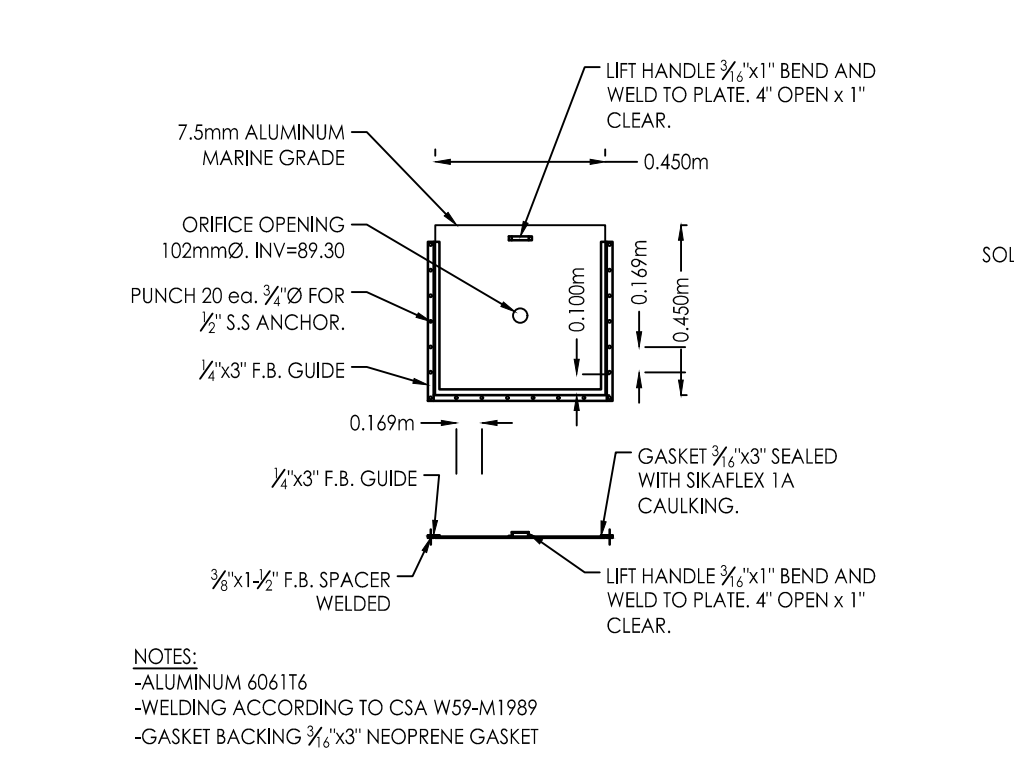


**PLATE MOUNT 102mm ORIFICE BOLT DETAIL
N.T.S.**

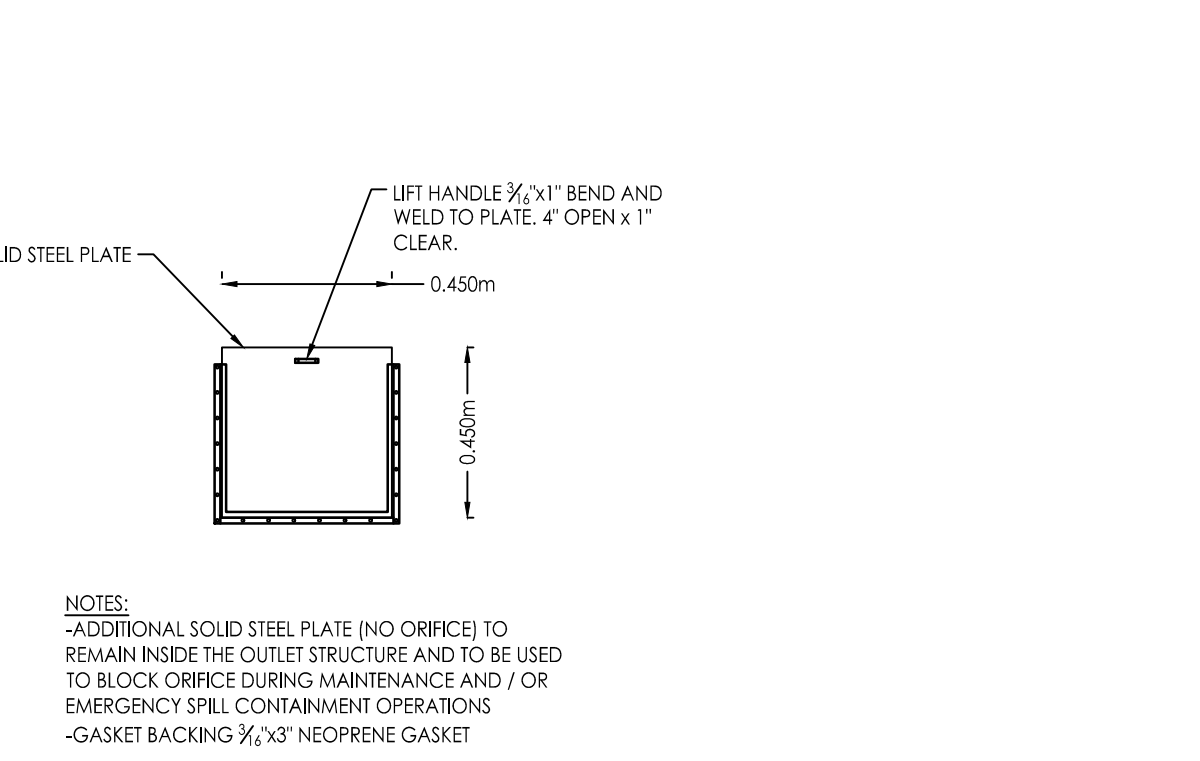


**STEEL PLATE COVER
N.T.S.**


DRAW DOWN STRUCTURE DETAILS

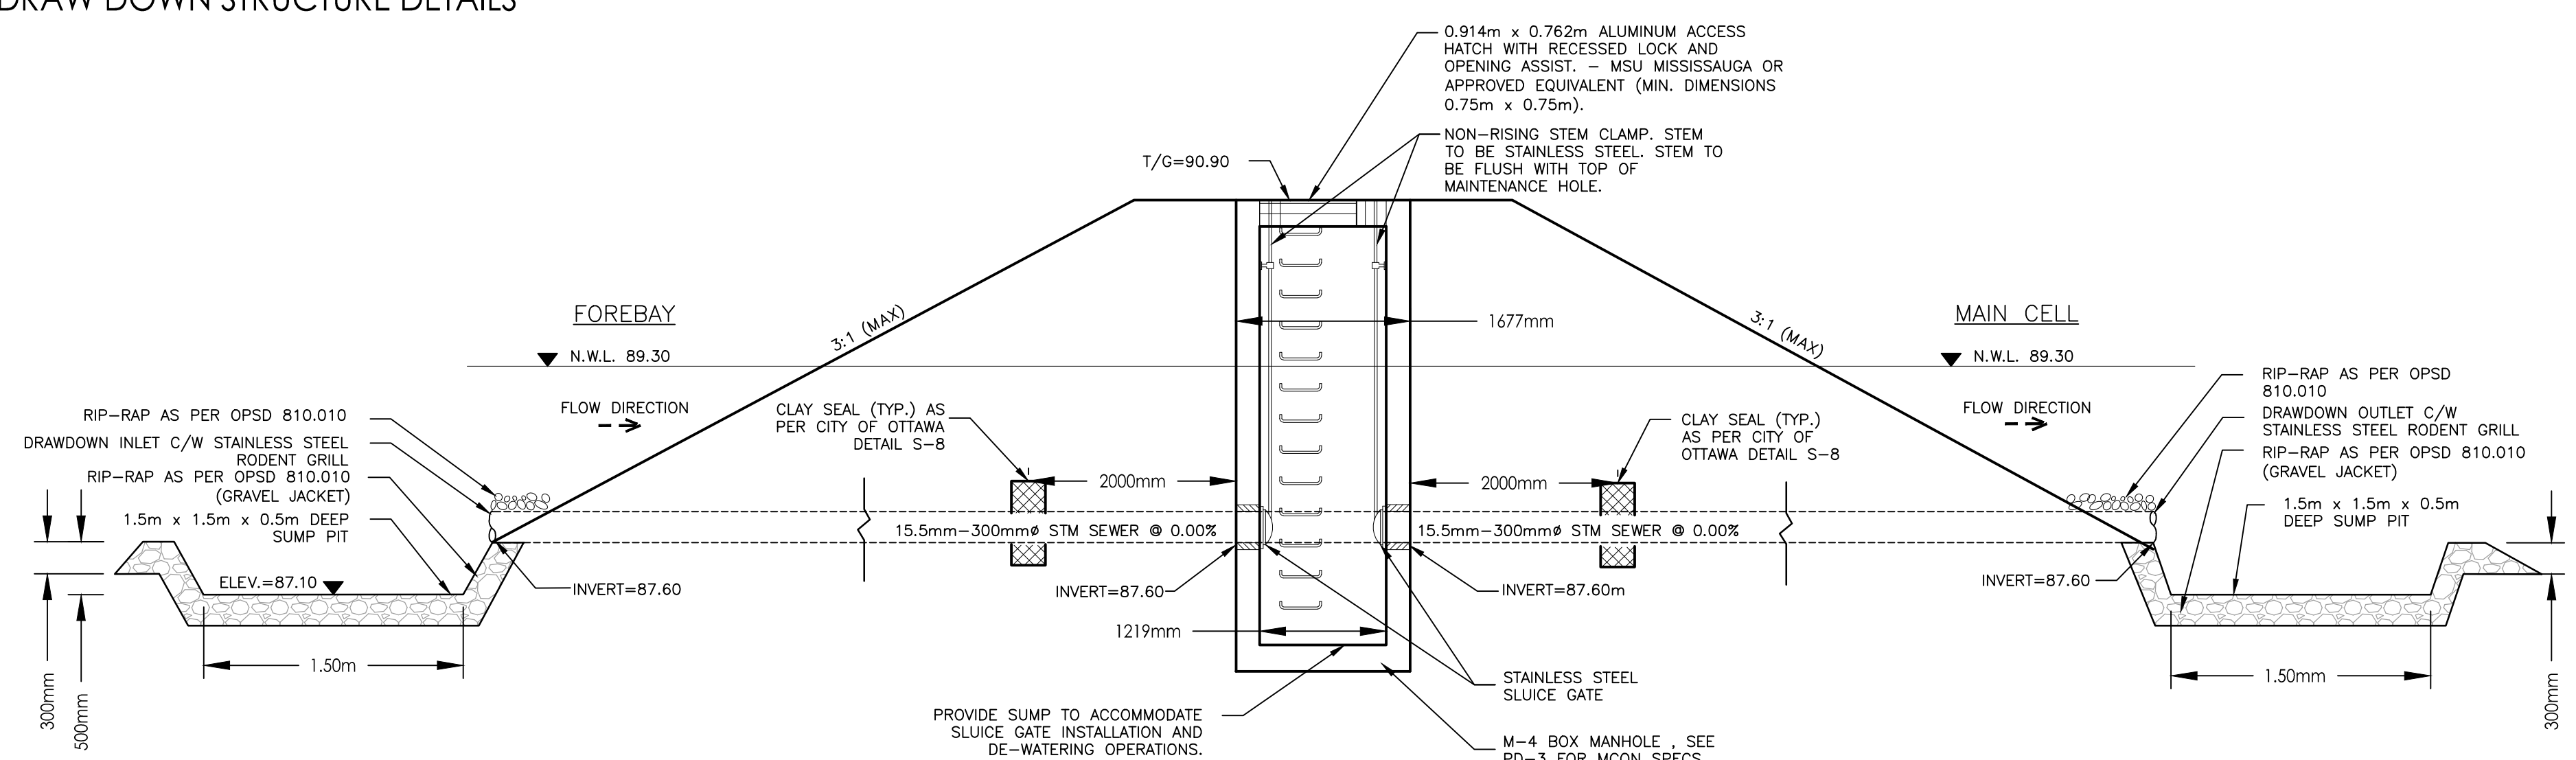

**STORM POND DRAW DOWN STRUCTURE
DETAIL SECTION**

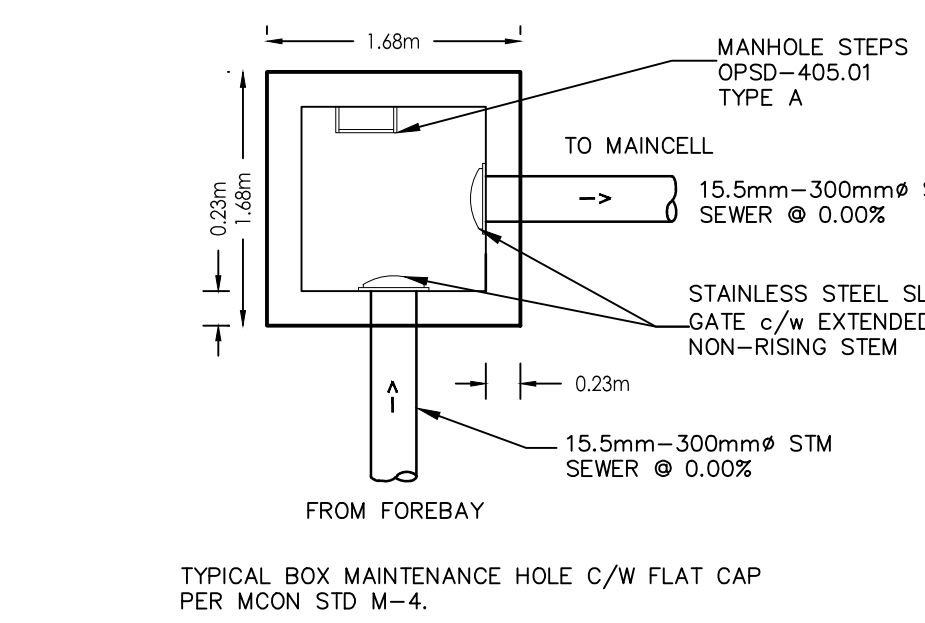

**STORM POND DRAW DOWN STRUCTURE
PLAN VIEW INTERNAL**

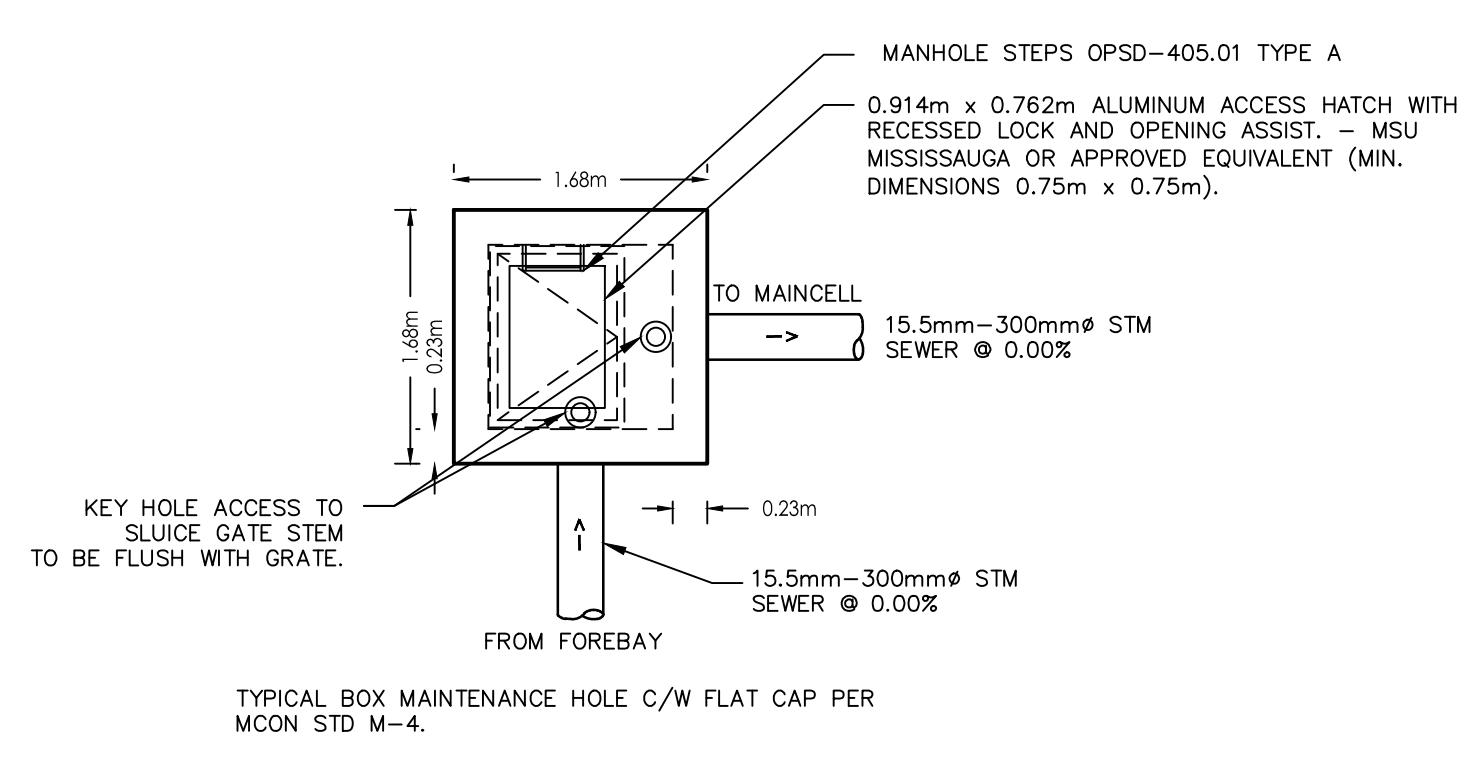

**STORM POND DRAW DOWN STRUCTURE
PLAN VIEW EXTERNAL**

Revision	By	App'd	Y/M/D
1	REVISED PER CITY COMMENTS	M.S.	PM 26.04.09
2	ISSUED FOR REVIEW	M.S.	PM 26.08.02
		By	App'd
			Y/M/D

Permit-Seal



Client/Project
W. O. Stinson & Son Ltd.
Albion Road Property
VEHICLE YARD SERVICE BUILDING
301 SOMME STREET
OTTAWA, ON, CANADA

Title
POND DETAILS

Project No.	Scale	
160402138	1:500	
Drawing No.	Sheet	Revision
PD-2		