


1
L2.01 PLANTING DETAILS NTS

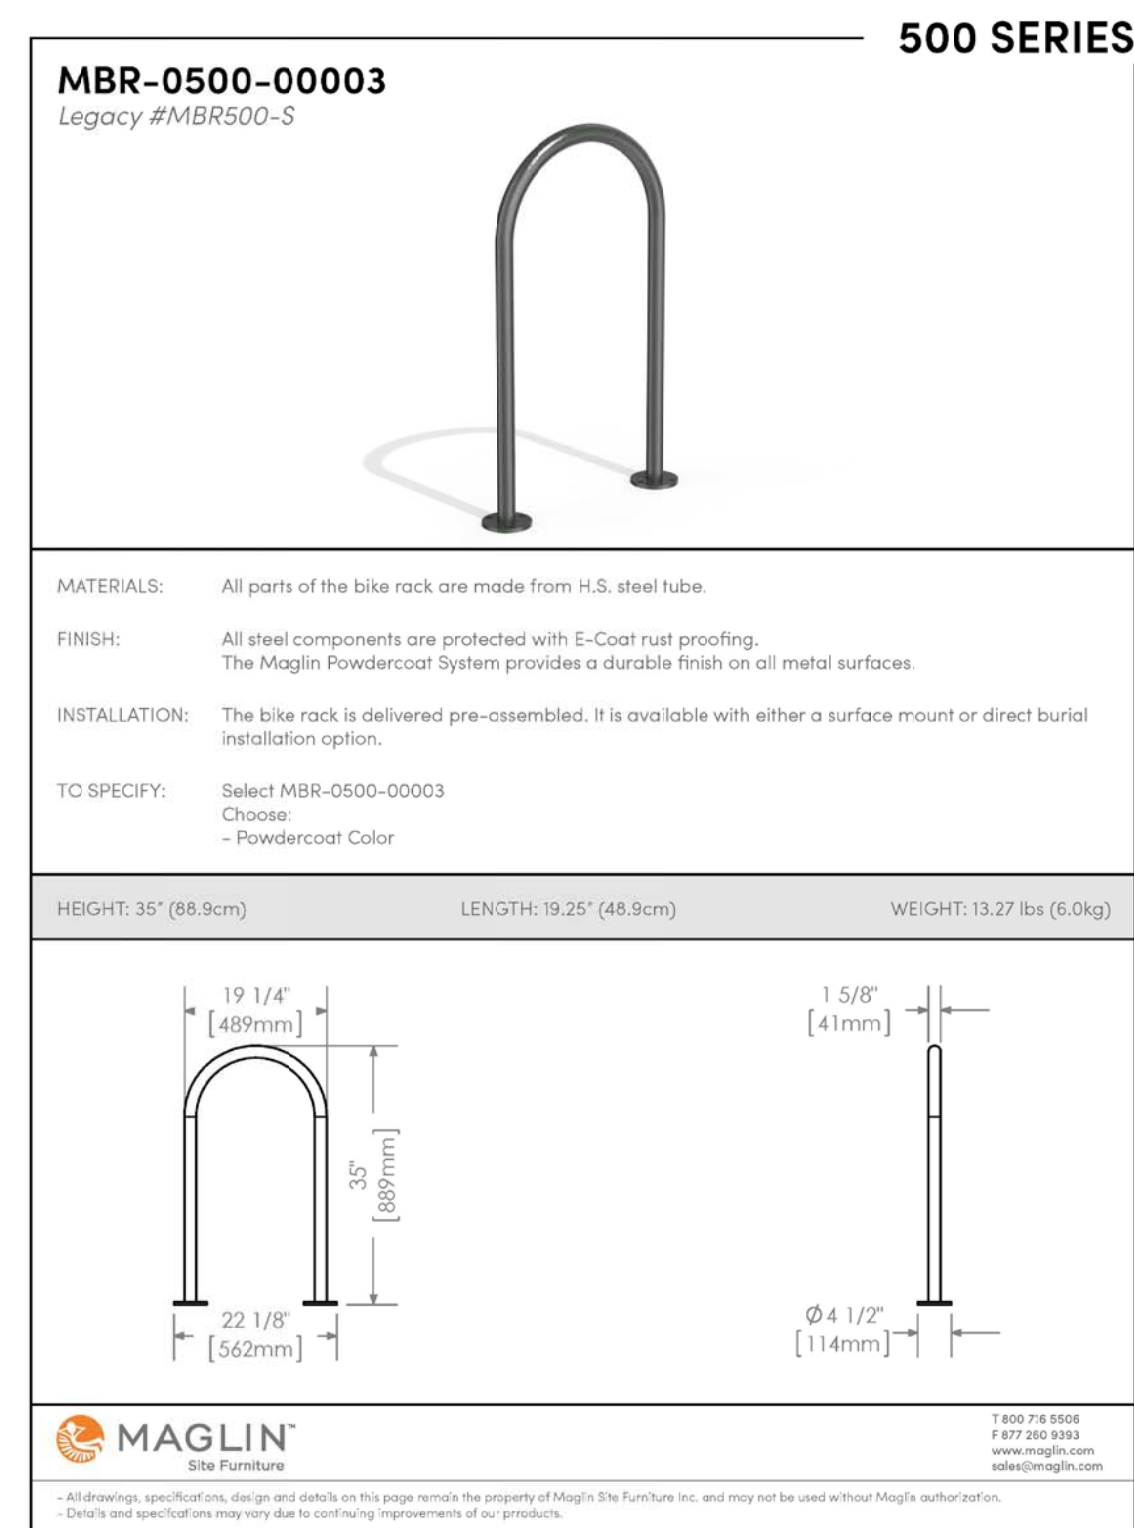

2
L2.01 BICYCLE RACK NTS

INSTALLATION: SURFACE MOUNT
POWDERCOAT COLOR: BLACK (GLOSS)

OWNER:
2045265 ONTARIO LTD.
1601-77 Bloor St., W., Toronto, ON M5S 1M2

ARCHITECT:
NICHOLAS CARAGIANIS ARCHITECT INC.
137 Pamilla St., Ottawa, ON K1S 3K9

CIVIL ENGINEER:
D.B. GRAY ENGINEERING INC.
700 Long Point Circle, Ottawa, ON K1T 4E9

GEOTECHNICAL ENGINEER:
PATERSON GROUP
9 Auriga Dr, Ottawa, ON K2E 7T9

ONTARIO LAND SURVEYOR:
ANNIS, O'SULLIVAN, VOLLEBEKK LTD.
500-14 Concourse Gate, Nepean, ON K2E 7S6

LEGAL DESCRIPTION:
Block 9, Registered Plan 4M-944
City of Ottawa.

FOR APPROVAL ONLY

no.	date	revision
1.	APR.13/26	PER CITY COMMENTS (1)

North Arrow Stamp

Contractor shall check and verify all dimensions on site and report all errors and/or omissions to the Consultant.
Work to be done in accordance with all applicable codes and by-laws.
Do not scale Drawing.
This Drawing shall not be used for construction until signed by the Consultant.
Copyright reserved. This Drawing is the exclusive property of Levstek Consultants Inc. and shall not be used without consent.

Consultant
LEVSTEK CONSULTANTS
LANDSCAPE ARCHITECTS
3871 Hugh Crescent - Ottawa - Ontario - K0A 2W0

Project
TIM HORTONS
2300 BANK STREET
OTTAWA, ONTARIO

Drawing Title
LANDSCAPE DETAILS

Drawn MGB	Date NOV. 2025	Drawing No. L2.01
Scale AS NOTED	Project No. 1255	

File No. D07-12-25-0171 / Plan No. 19430