


LEGEND

FFL	FIRST FLOOR ELEVATION
TOP	TOP OF FOUNDATION
BFL	BASEMENT FLOOR ELEVATION
USF	UNDERSIDE OF FOOTING
---	PROPERTY LINE
CB	CATCH BASIN
MH	STORM MANHOLE
CB/MH	CATCH BASIN/MANHOLE
MH	SANITARY MANHOLE
PH	FIRE HYDRANT
FDC Y	FIRE DEPARTMENT CONNECTION
CS	CURB STOP & STANDPOST
VB	VALVE & VALVE BOX
⊕	WATER METER
⊕	REMOTE WATER METER
SAN	SANITARY SEWER
ST	STORM SEWER
WS/WV	WATER SERVICE/WATERMAIN
SPL	SPRINGLINE OF PIPE
INV	INVERT OF PIPE
---	CENTERLINE OF SWALE
---	150mm BARRIER CURB
---	DEPRESSED CURB
---	ROAD CUT REINSTATEMENT

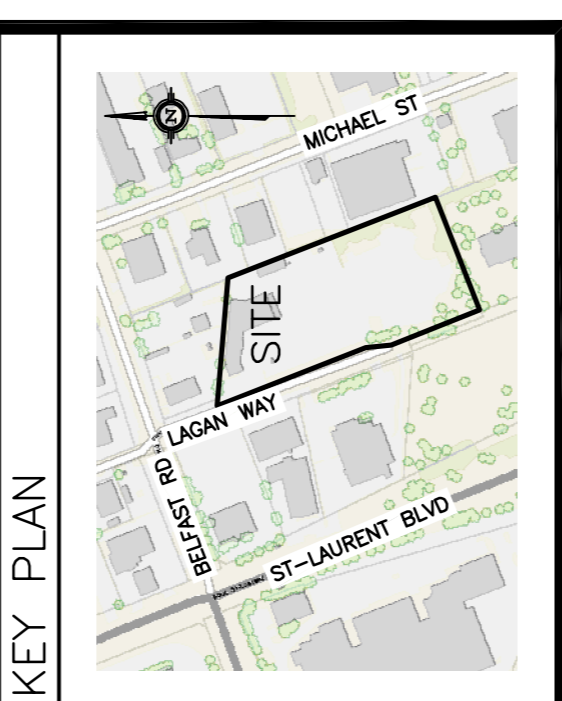

No.	DATE	REVISION
3	APR 7-26	RE-ISSUED FOR APPROVAL
2	DEC 16-25	ISSUED FOR APPROVAL
1	NOV 13-25	ISSUED FOR COORDINATION

D. B. GRAY ENGINEERING INC.
 Structural Management Consulting & Planning - Storm & Sanitary Services - Fire Services
 700 Long Point Circle
 Ottawa, Ontario K1K 0A6
 613-425-8044
 d.gray@dbgrayengineering.com

**PROPOSED DICKIE MOORE
 RENTALS PROPERTY
 REDEVELOPMENT
 1547 LAGAN WAY
 OTTAWA, ONTARIO**

SITE OVERVIEW

Engineer's Seal

 Drawn: D.B.G.
 H. Scale: 1:300
 V. Scale: 1:300
 Date: NOV 13-25
 Job No.: 24022
 Drawing No.: **C-1**
 of **13**
 NOT VALID UNLESS
 SIGNED & DATED

**REFER TO NOTES, DETAILS &
 SCHEDULES ON DRAWINGS C-11 & C-12**