

2	2026-04-06	REISSUED FOR SFA
1	2025-06-27	ISSUED FOR SFA
no.	date	revision

It is the responsibility of the appropriate contractor to check and verify all dimensions on site and report all errors and/or omissions to the architect.

All contractors must comply with all pertinent codes and by-laws.

Do not scale drawings.

This drawing may not be used for construction until signed.

Copyright reserved.



PROJECT CONSULTANTS:



ARCHITECT:
HOBIN ARCHITECTURE INC.
63 PAMELA STREET
OTTAWA, ON. K1S 3K1
CONTACT: RHEAL LABELLE
TEL.: 613-238-7200 X112

DEVELOPER:
UNIFORM URBAN DEVELOPMENTS
117 CENTREPOINTE DR. #300
OTTAWA, ON. K2G 5X3
CONTACT: RYAN MACDOUGALL
TEL.: 613-235-2095 EXT. 300

SITE SERVICES & GRADING:
NOVA TECH
240 MICHAEL COMPELAND DR.
OTTAWA, ON. K2M 1P6
CONTACT: MARK BISSETT
TEL.: 613-xxx-xxxx EXT. xxx

GEOTECHNICAL:
PATERSON GROUP
615-224-1200
OTTAWA, ON. K2E 1T4
CONTACT: DAVID GILBERT
TEL.: 613-xxx-xxxx EXT. 300X

LANDSCAPE ARCHITECT:
NOVA TECH
240 MICHAEL COMPELAND DR.
OTTAWA, ON. K2M 1P6
CONTACT: SCOTT ZOVELL
TEL.: 613-234-1643 EXT. 303

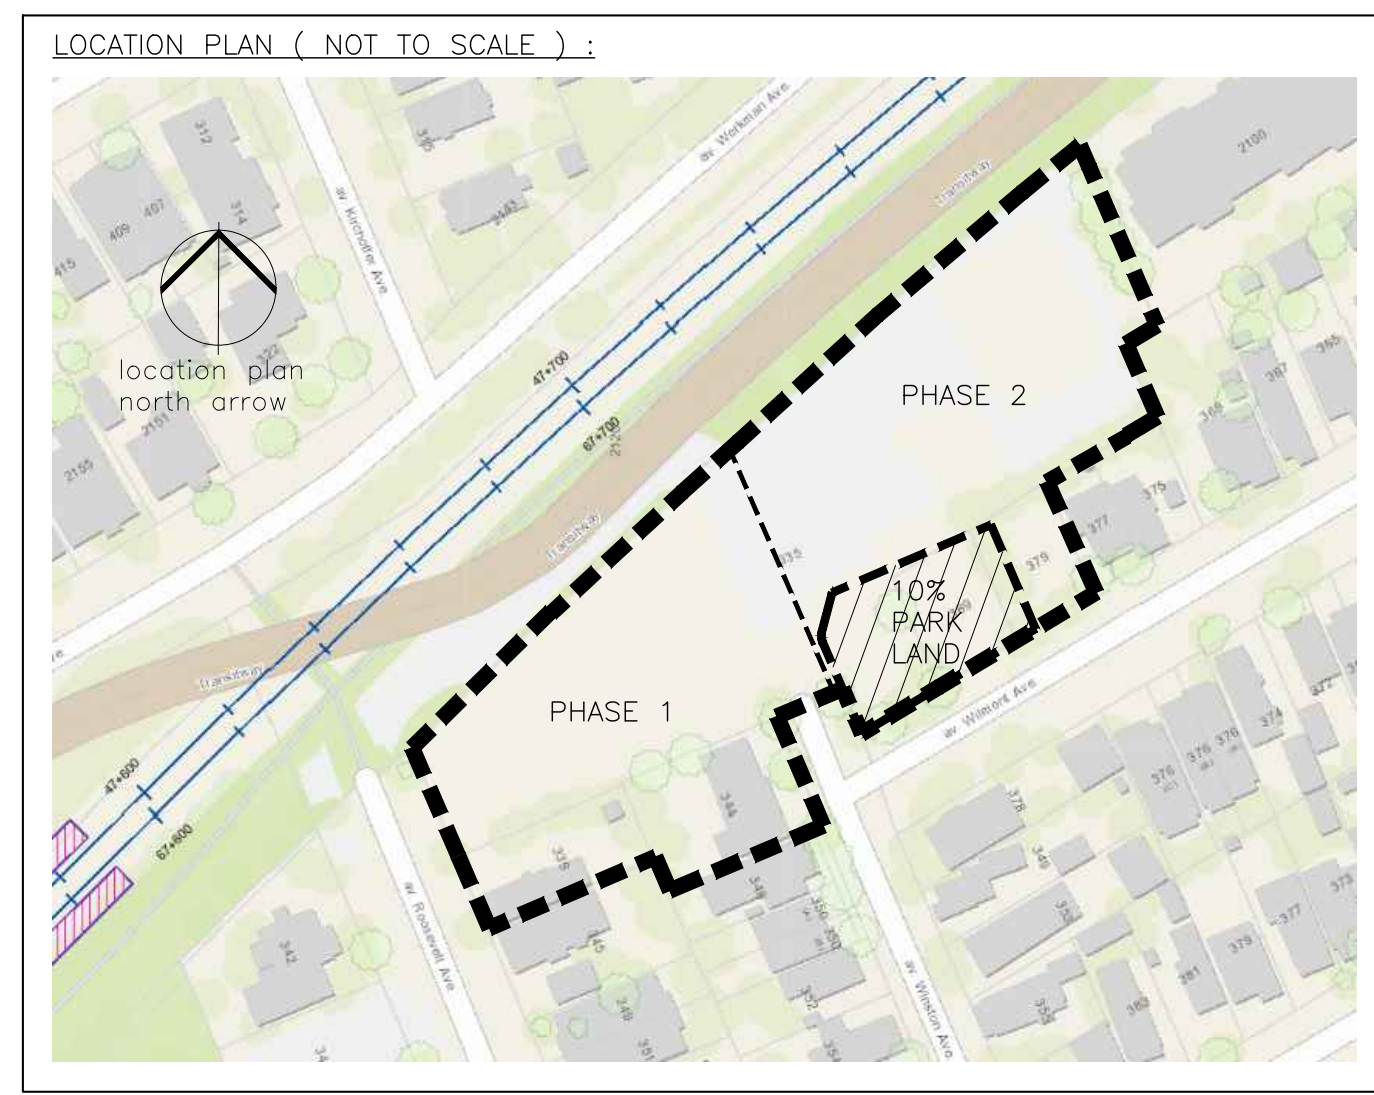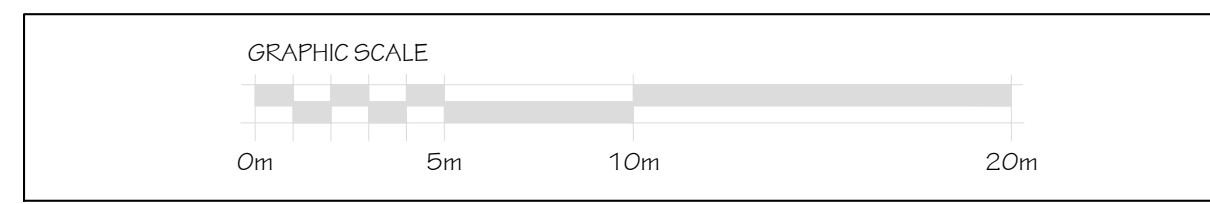

PROJECT/LOCATION:
335 ROOSEVELT
HIGHRISE RENTAL APARTMENTS
335 ROOSEVELT AVE. OTTAWA, ONTARIO

DRAWING TITLE:
CONSTRUCTION
PHASING PLAN
PHASE 1

DRAWN BY: JD	DATE: JUL. 4, 2025	SCALE: 1:200
PROJECT: 2315	DRAWING NO.: A-1.03	REVISION NO.: #18281

