
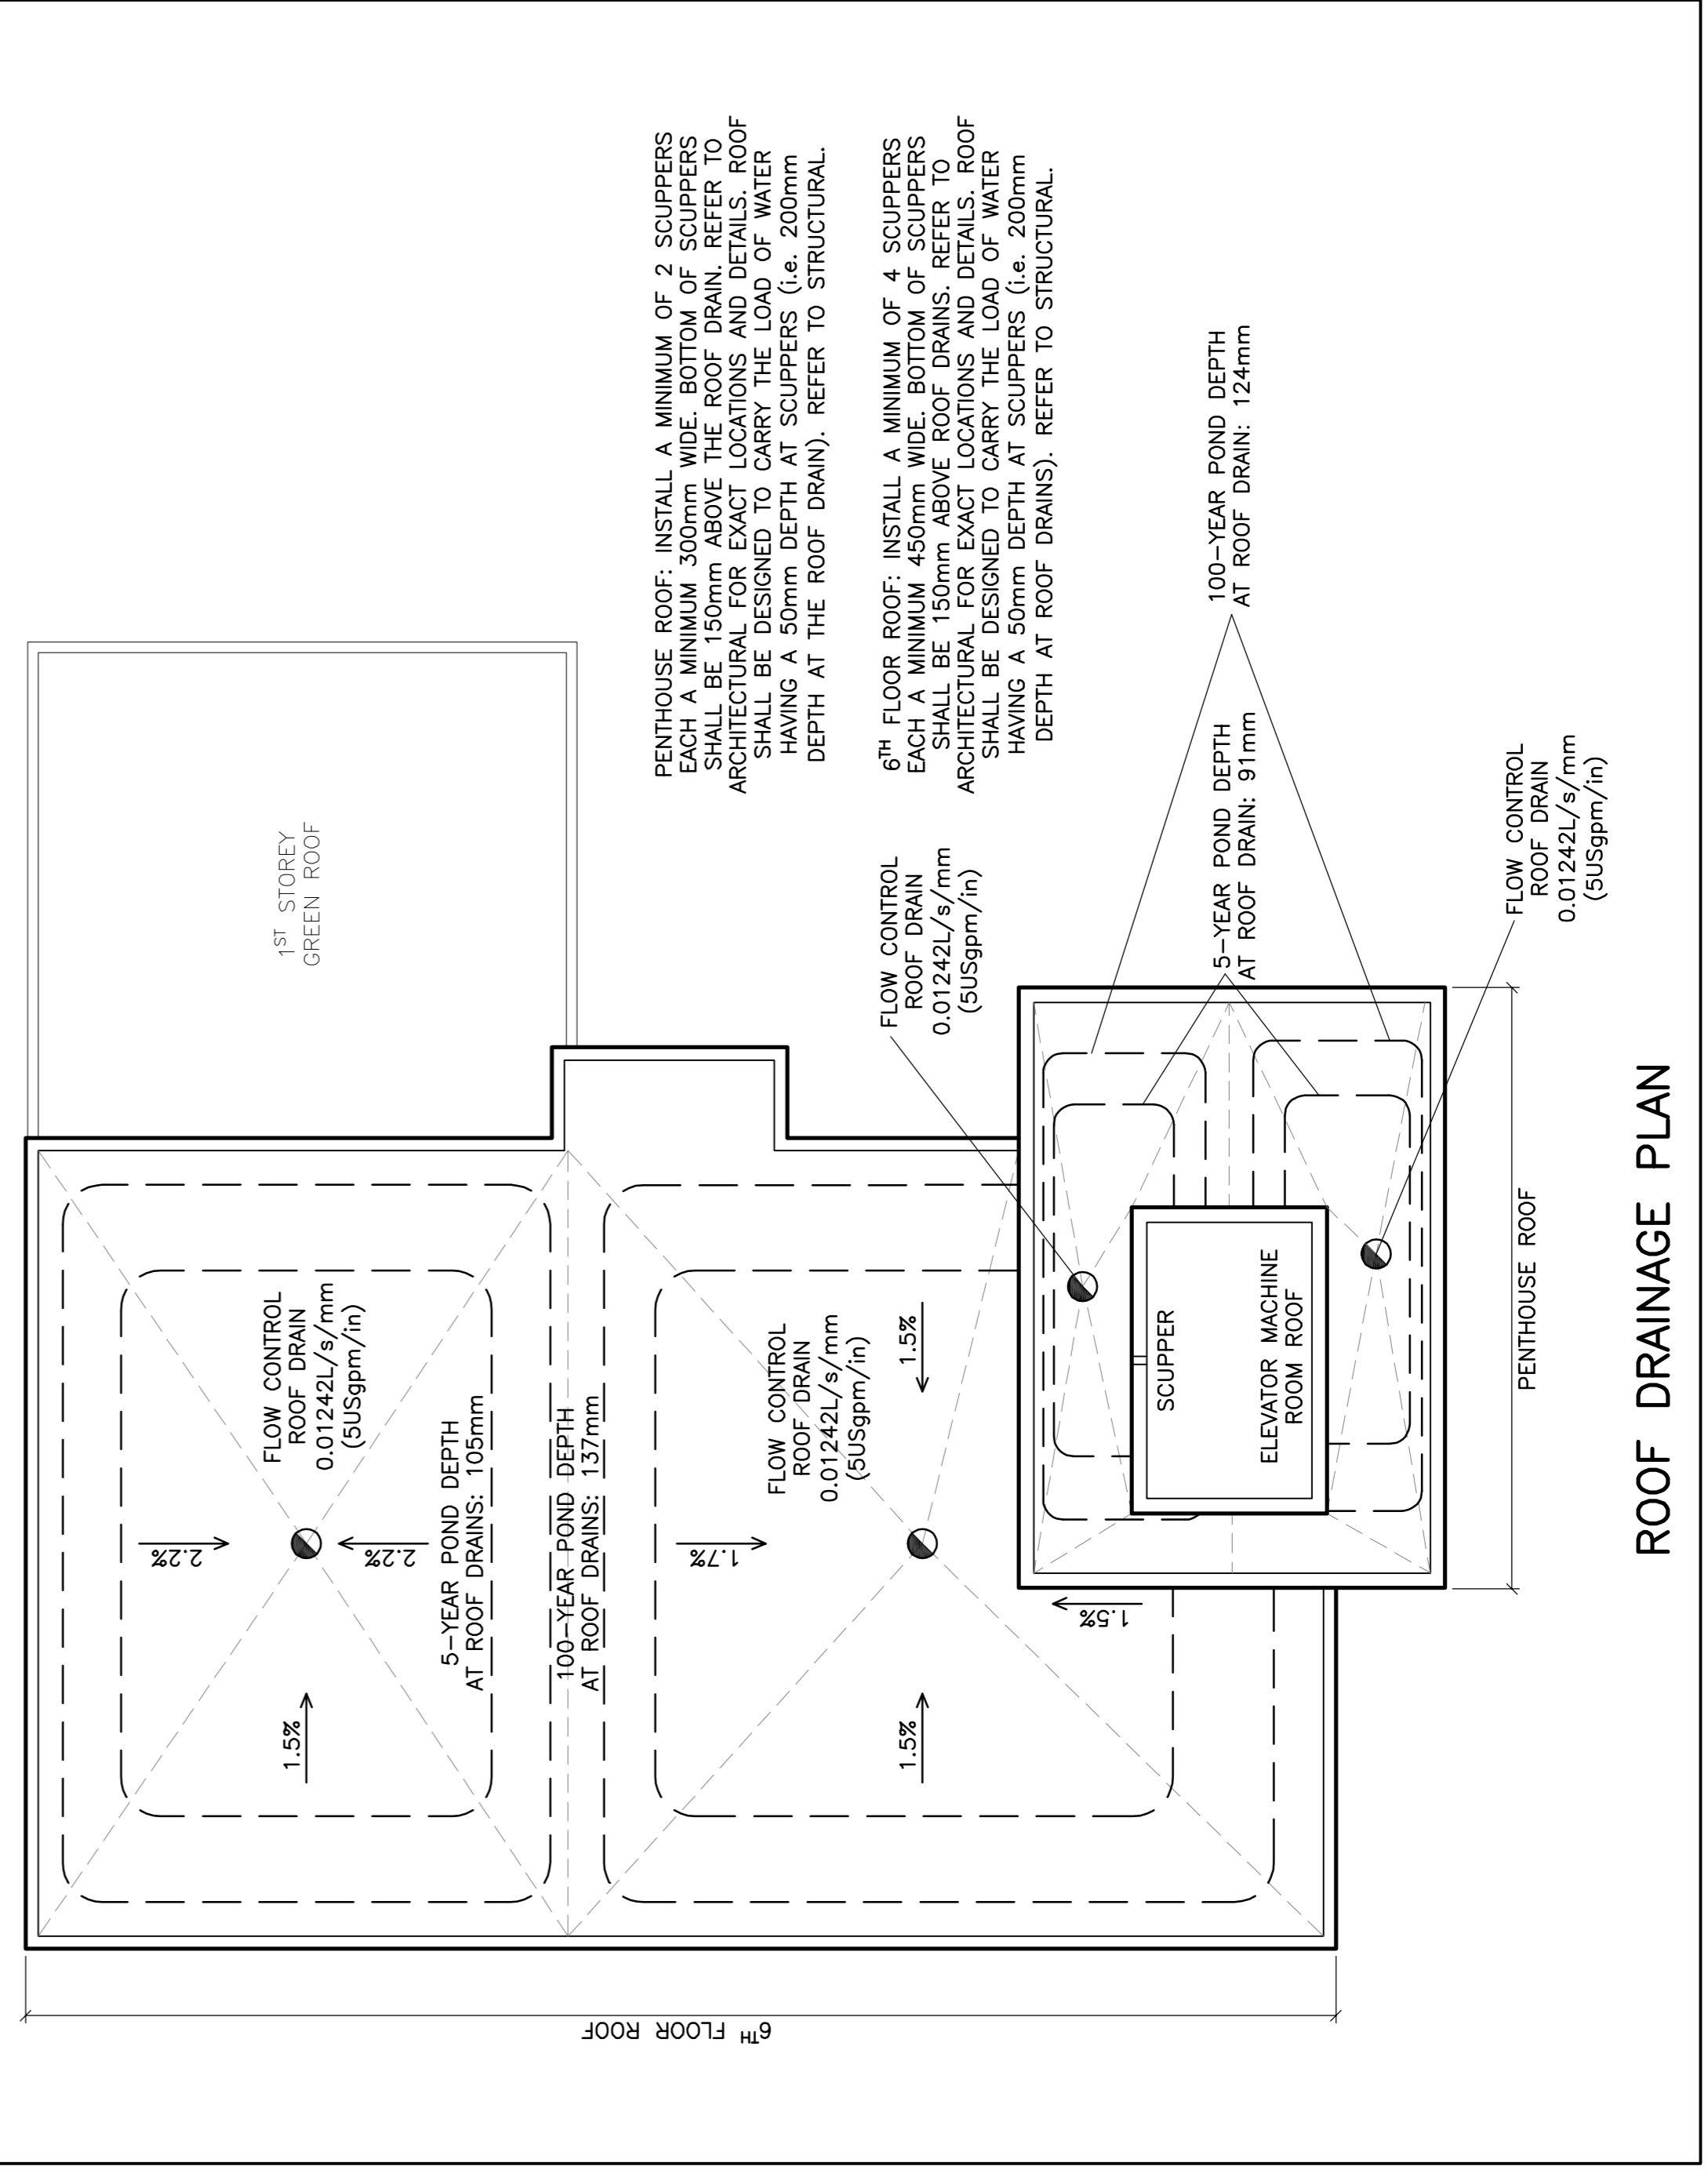
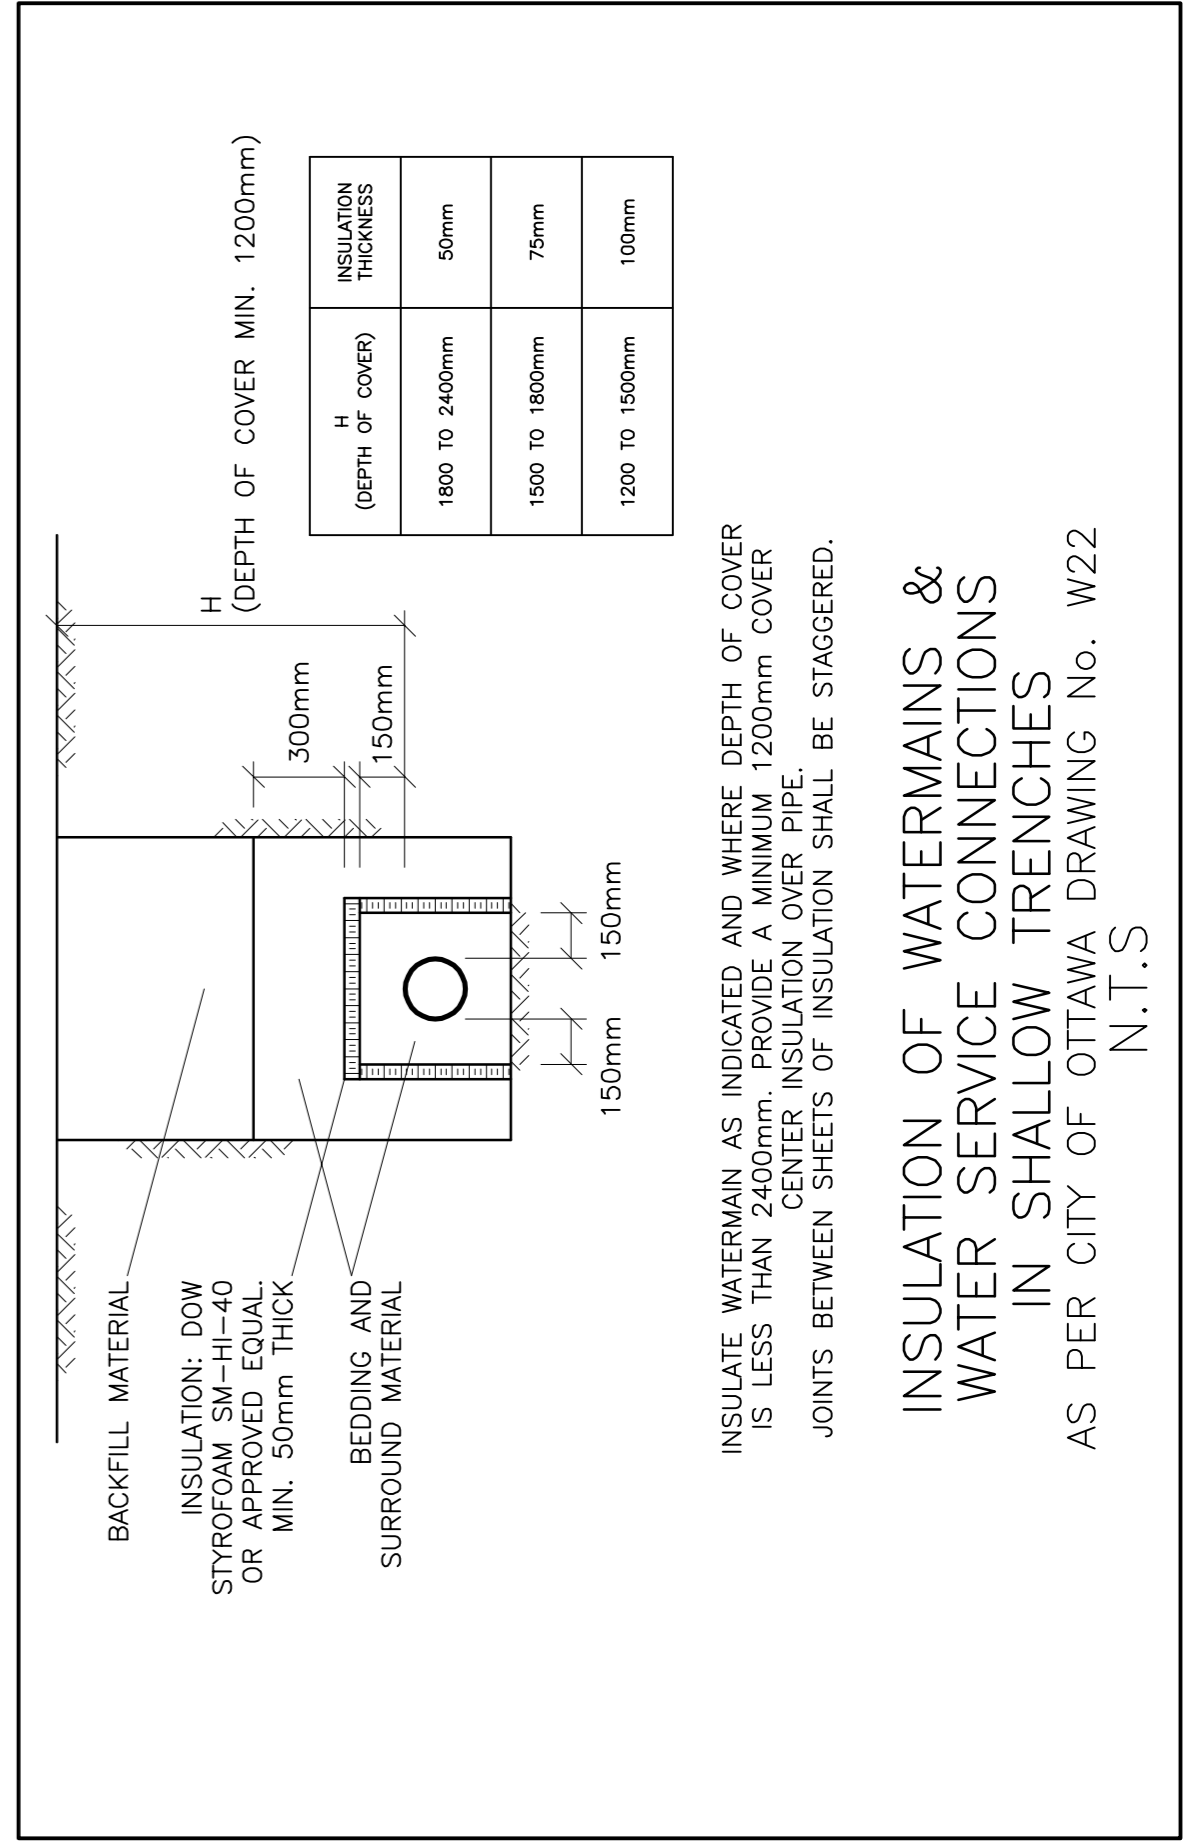
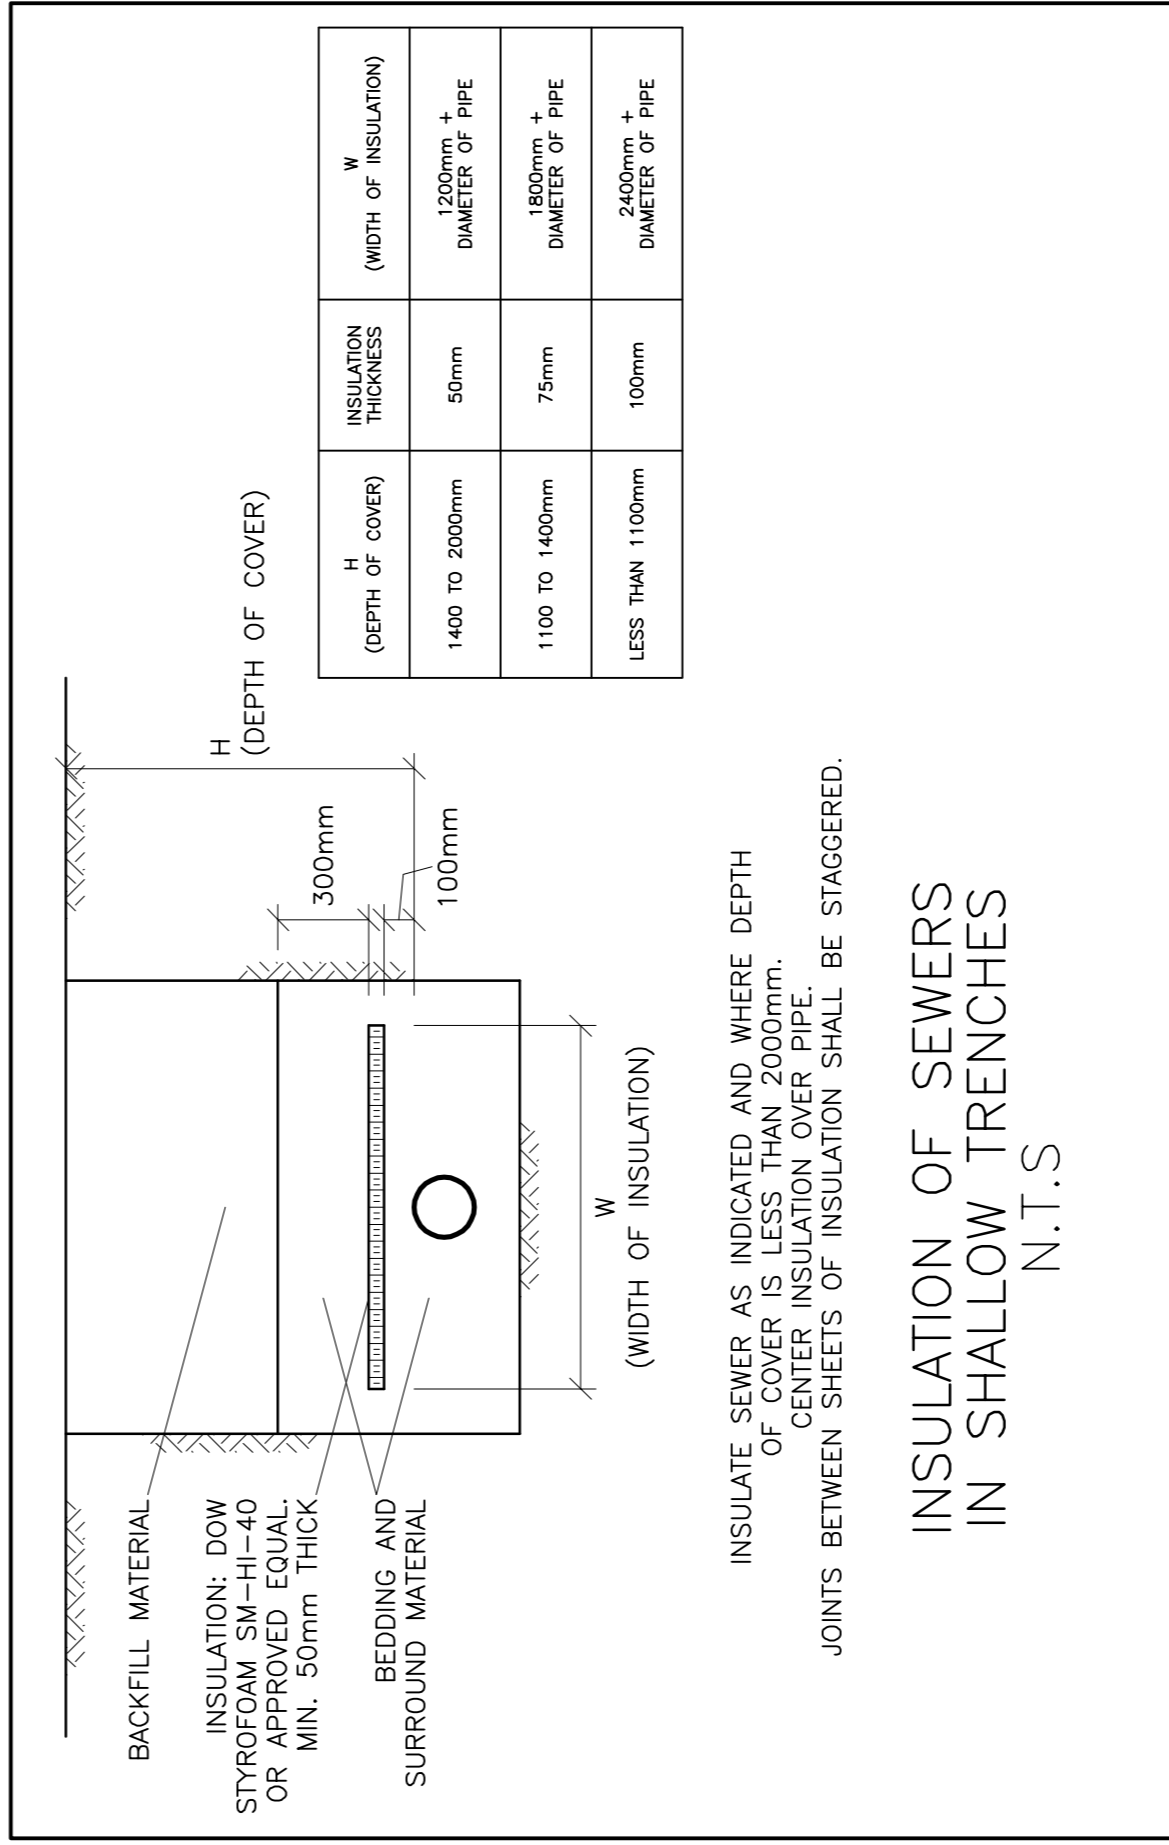
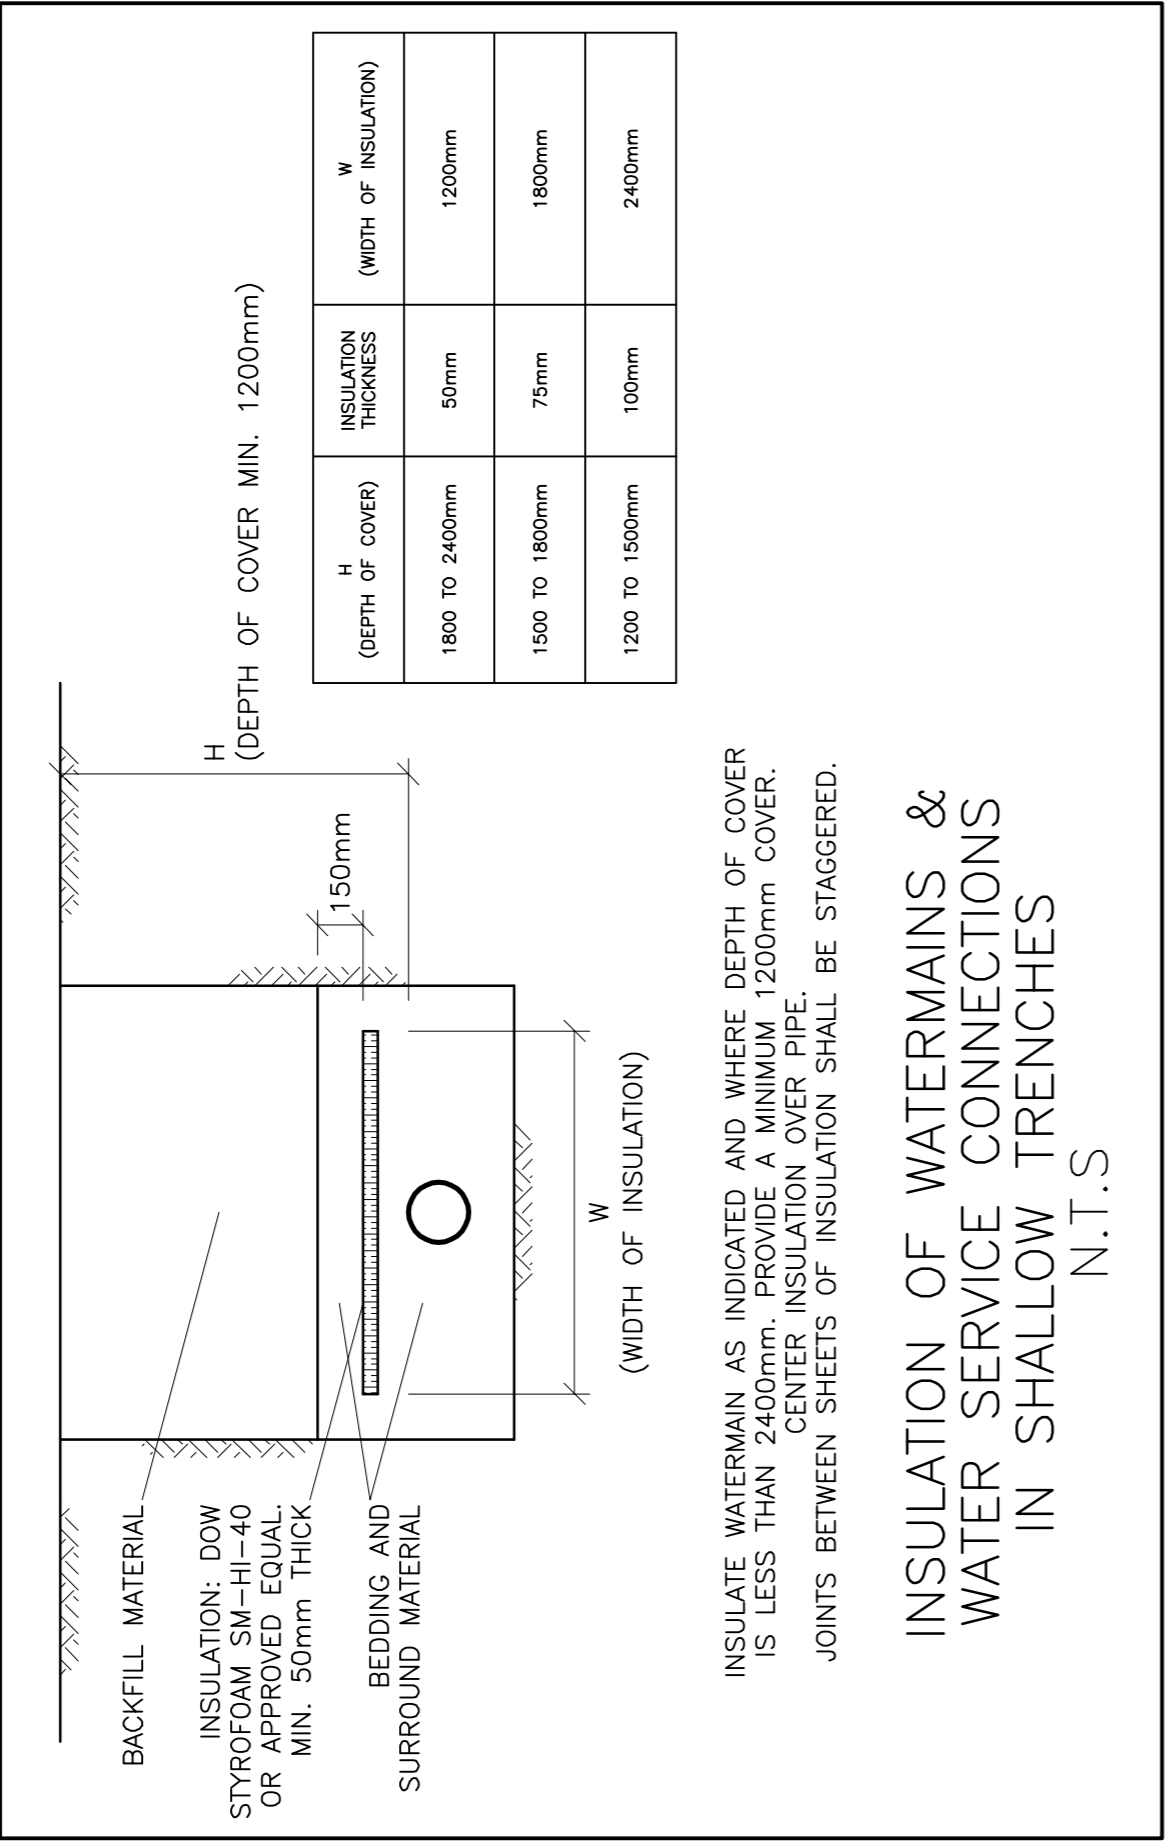


Allanlin

ALLISON HAMLIN
MANAGER, DEVELOPMENT REVIEW ALL WARDS
PLANNING, DEVELOPMENT & BUILDING SERVICES
DEPARTMENT, CITY OF OTTAWA

APPROVED
By Allison Hamlin at 1:51 pm, May 21, 2026

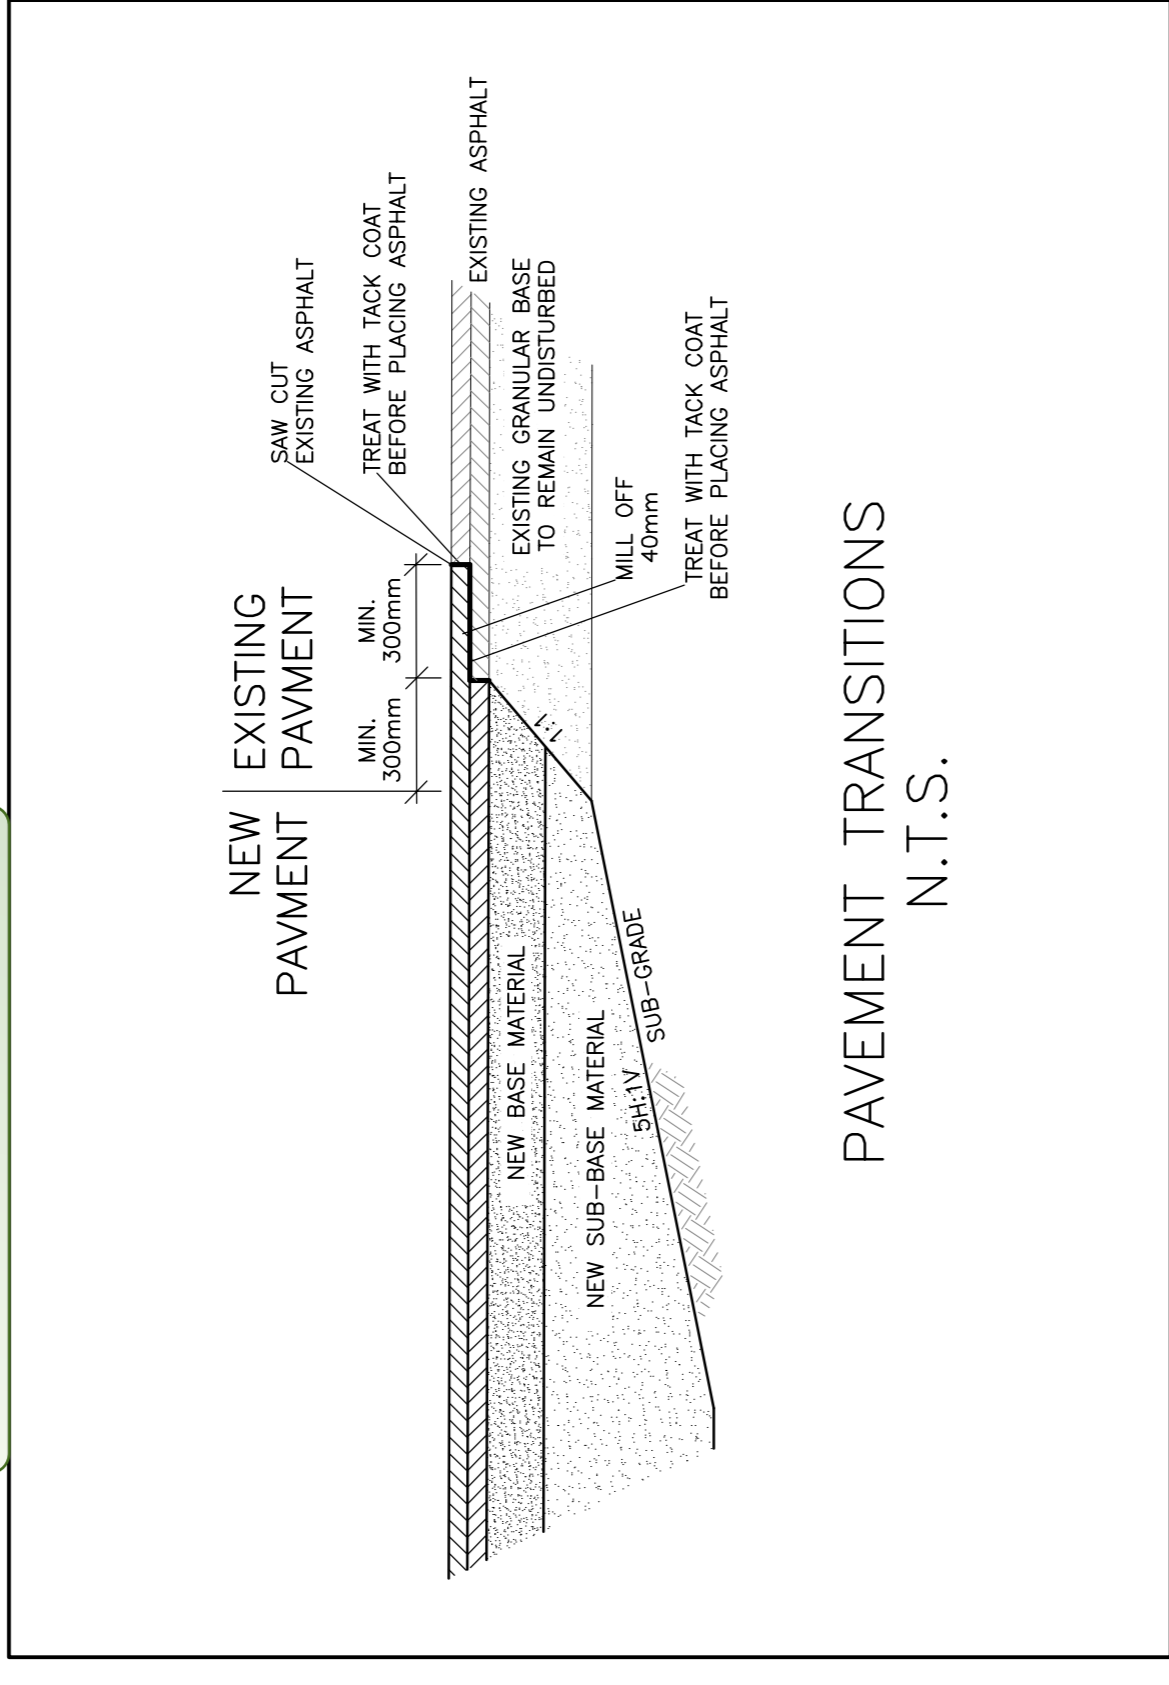

D07-12-23-0014

#18936

Drawing No. **C-12**
of **18**

Engineer's Seal
D.B. GRAY
MAY 23-26
LICENSED PROFESSIONAL ENGINEER
ONTARIO

Drawn: D.B.G.
H. Scale:
V. Scale:
Date: NOV 29-22
Job No.: 22662

DETAILS

Project
**PROPOSED 6-STOREY
MIXED-USE BUILDING
2040 ARROWSMITH DRIVE
OTTAWA, ONTARIO**

Drawing Title

D.B. GRAY ENGINEERING INC.
Structural Management - Consulting & Professional Services
700 Long Point Circle
Ottawa, Ontario
613-425-8044
d.gray@dbgengineering.com