





EAST FACADE

2 EAST FACADE
A-400 SCALE = 1/8" = 1'-0"

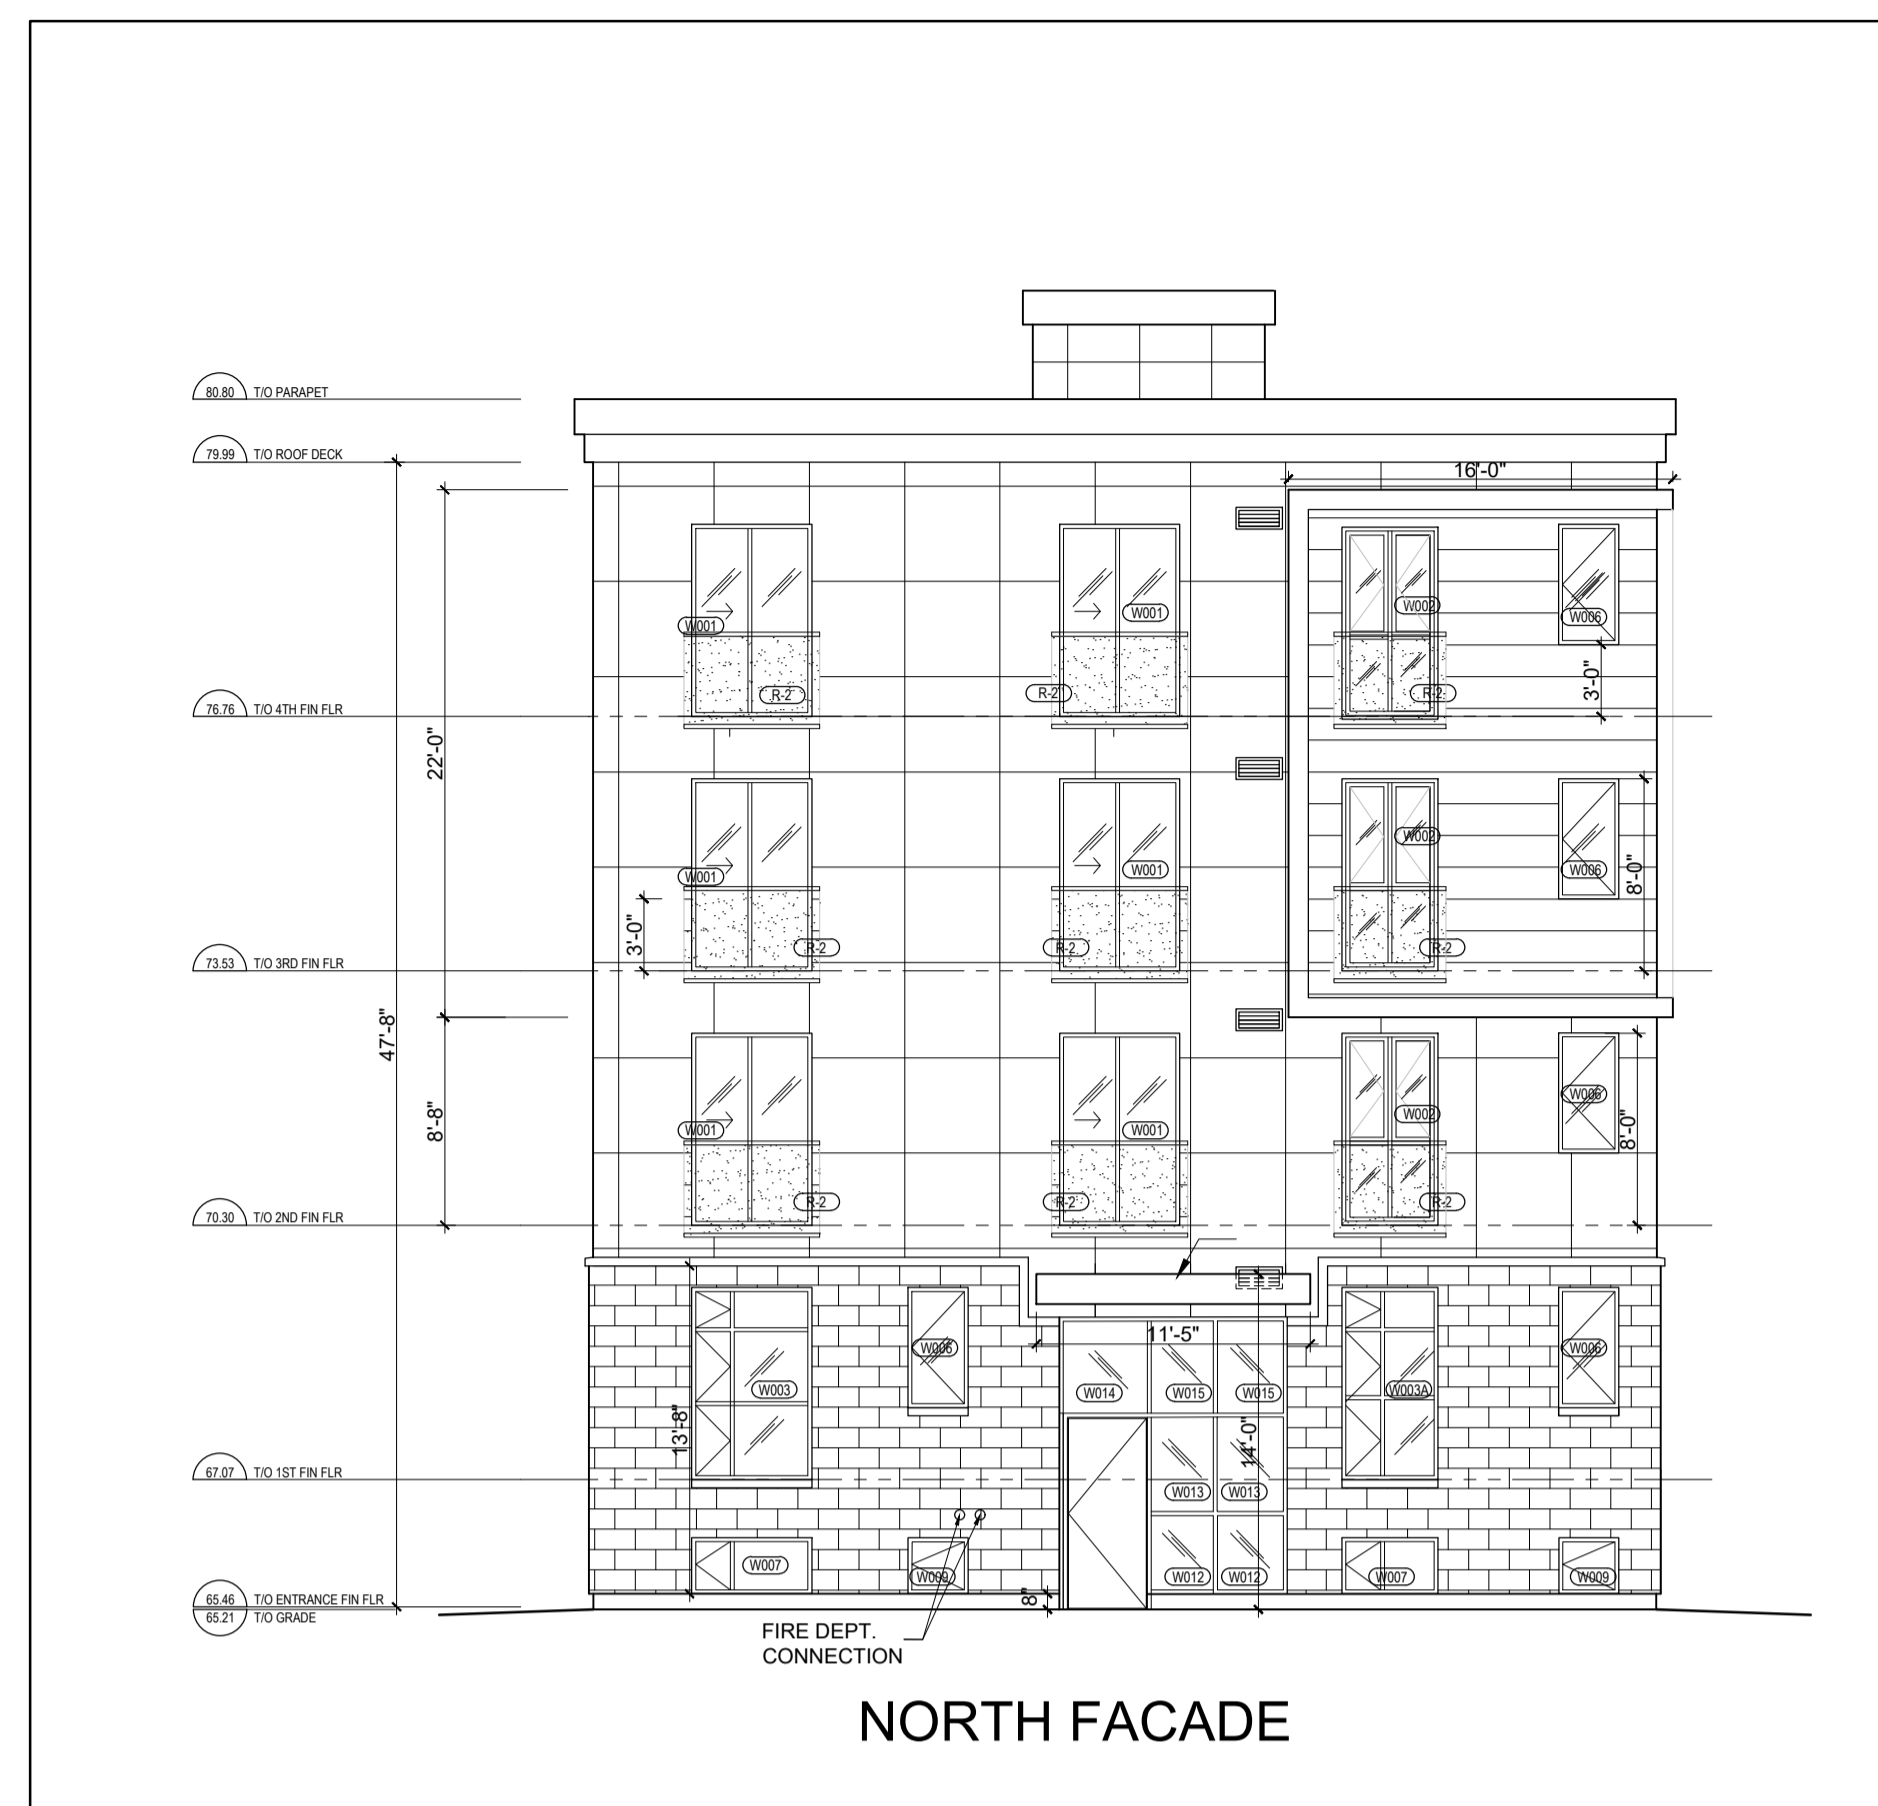


NORTH FACADE

1 NORTH FACADE
A-400 SCALE = 1/8" = 1'-0"

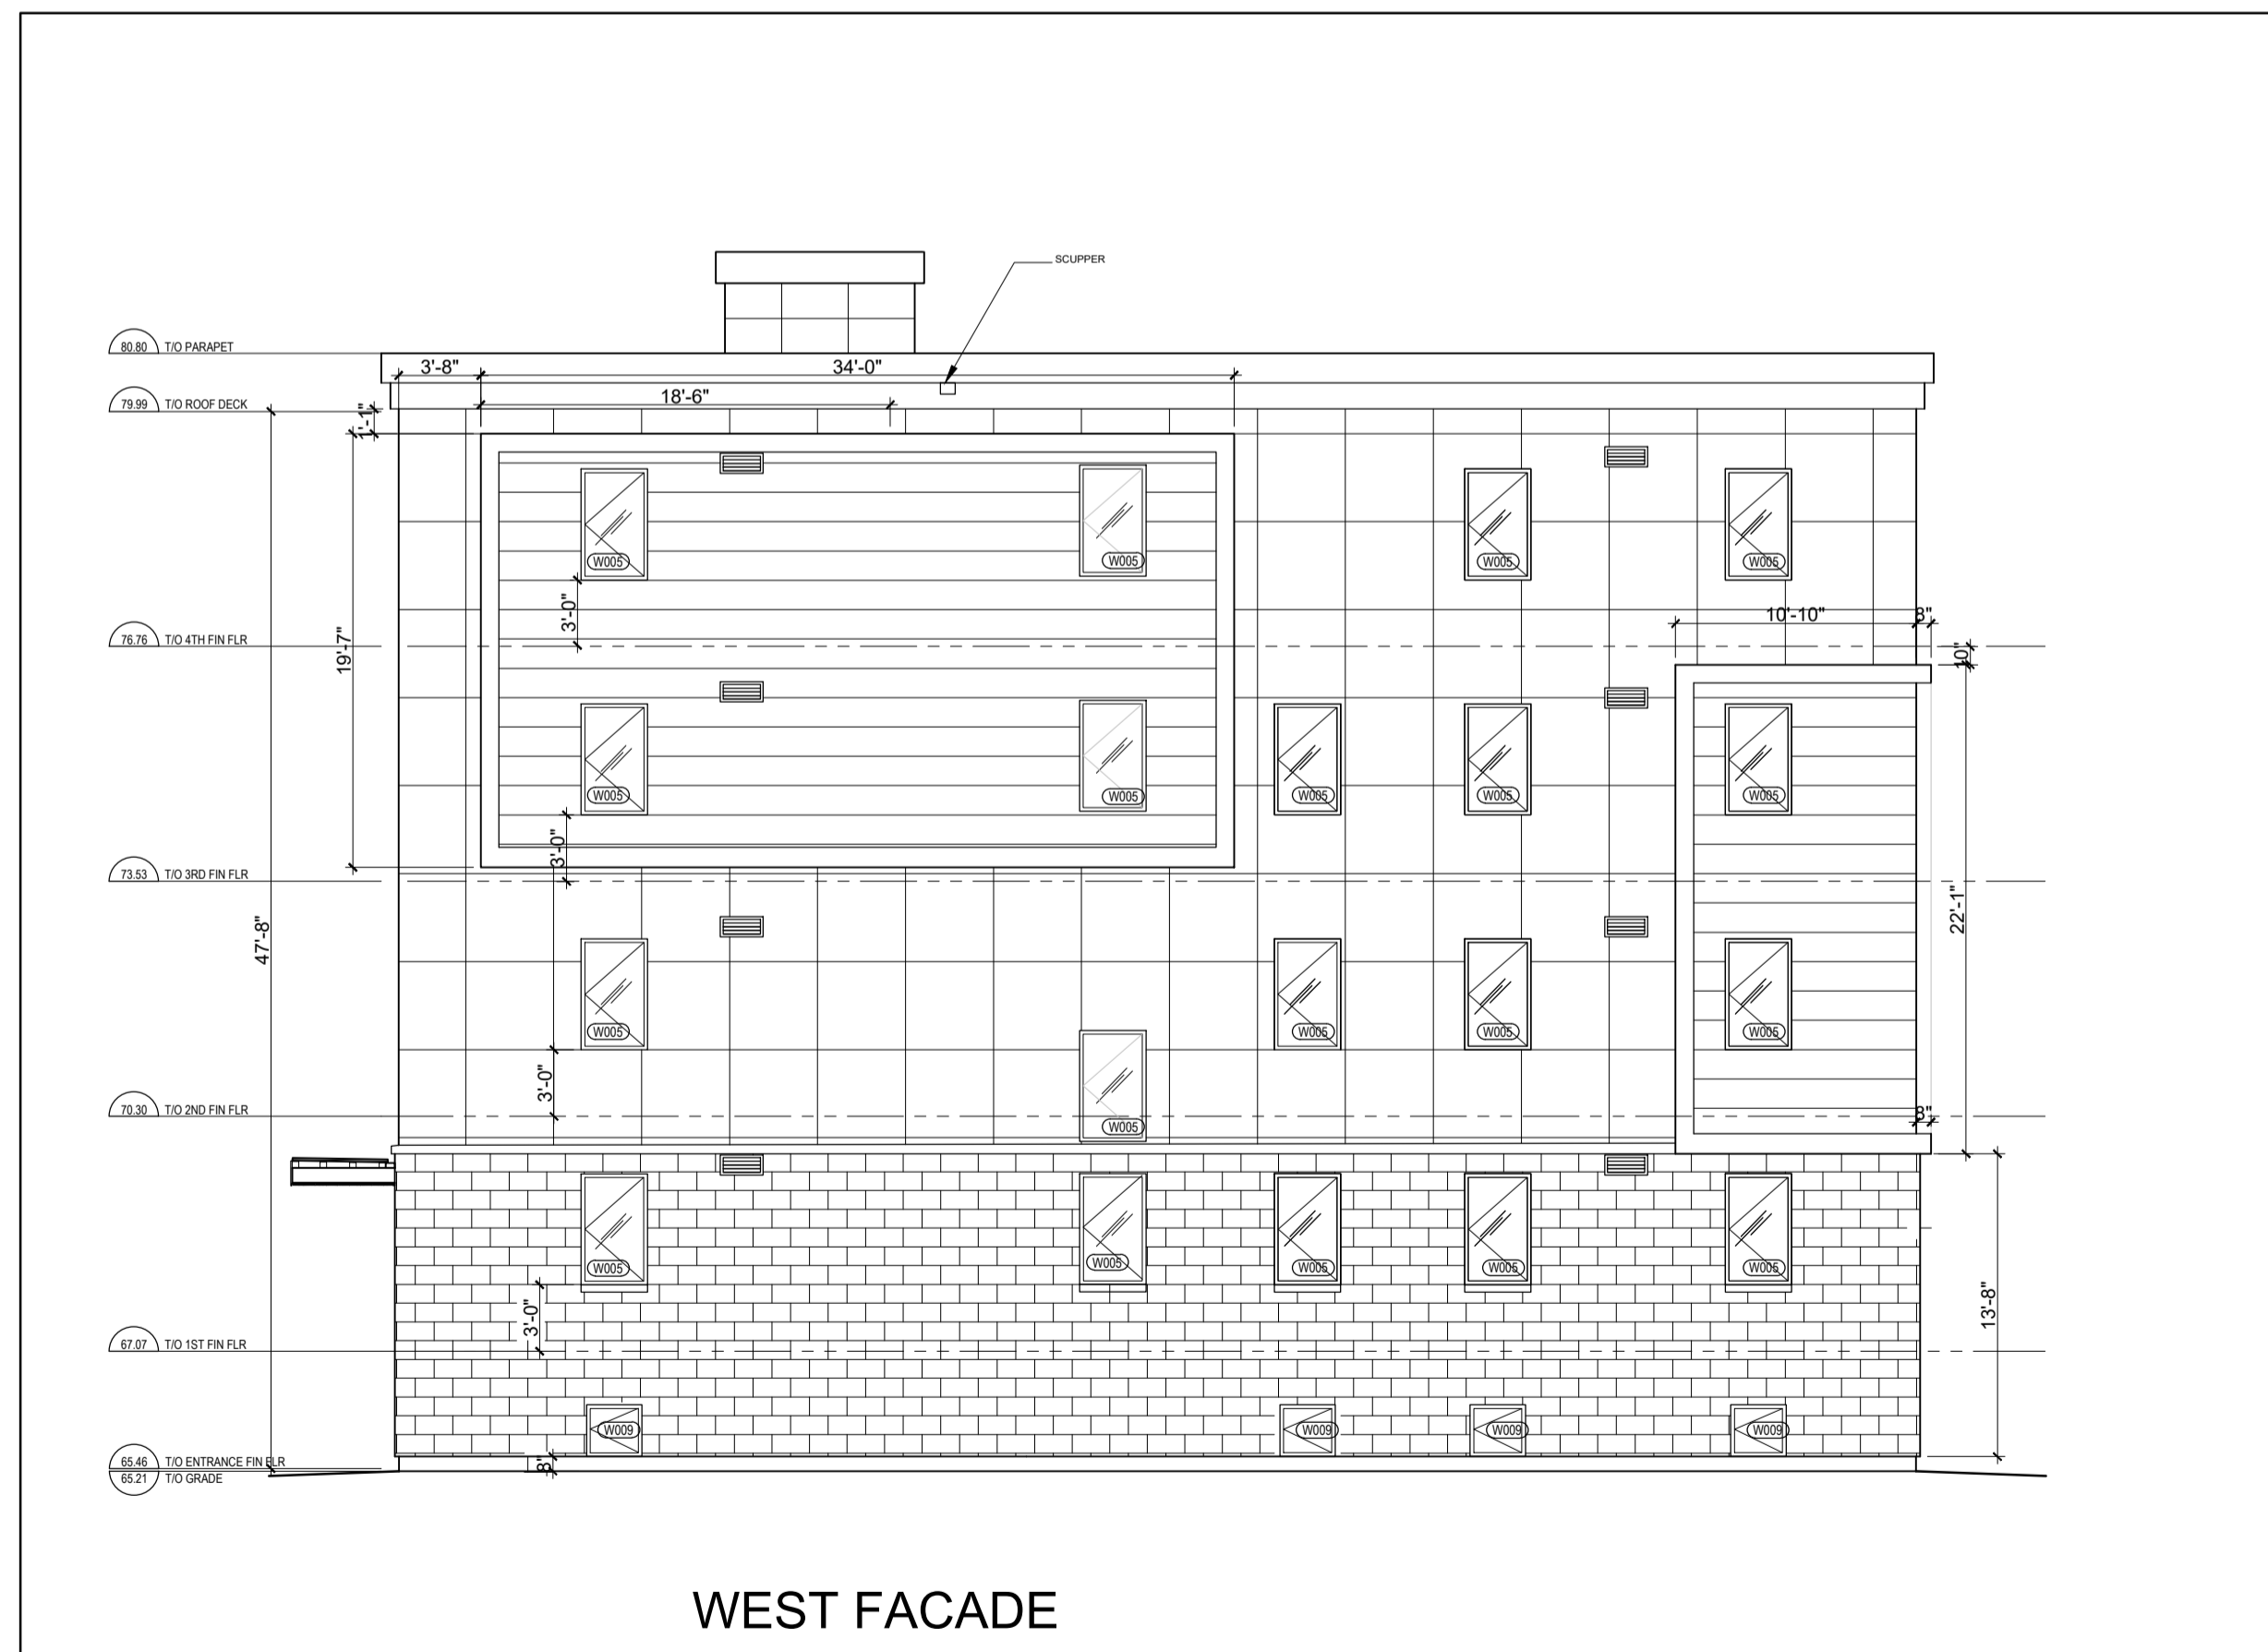

WEST FACADE


4 WEST FACADE
A-400 SCALE = 1/8" = 1'-0"

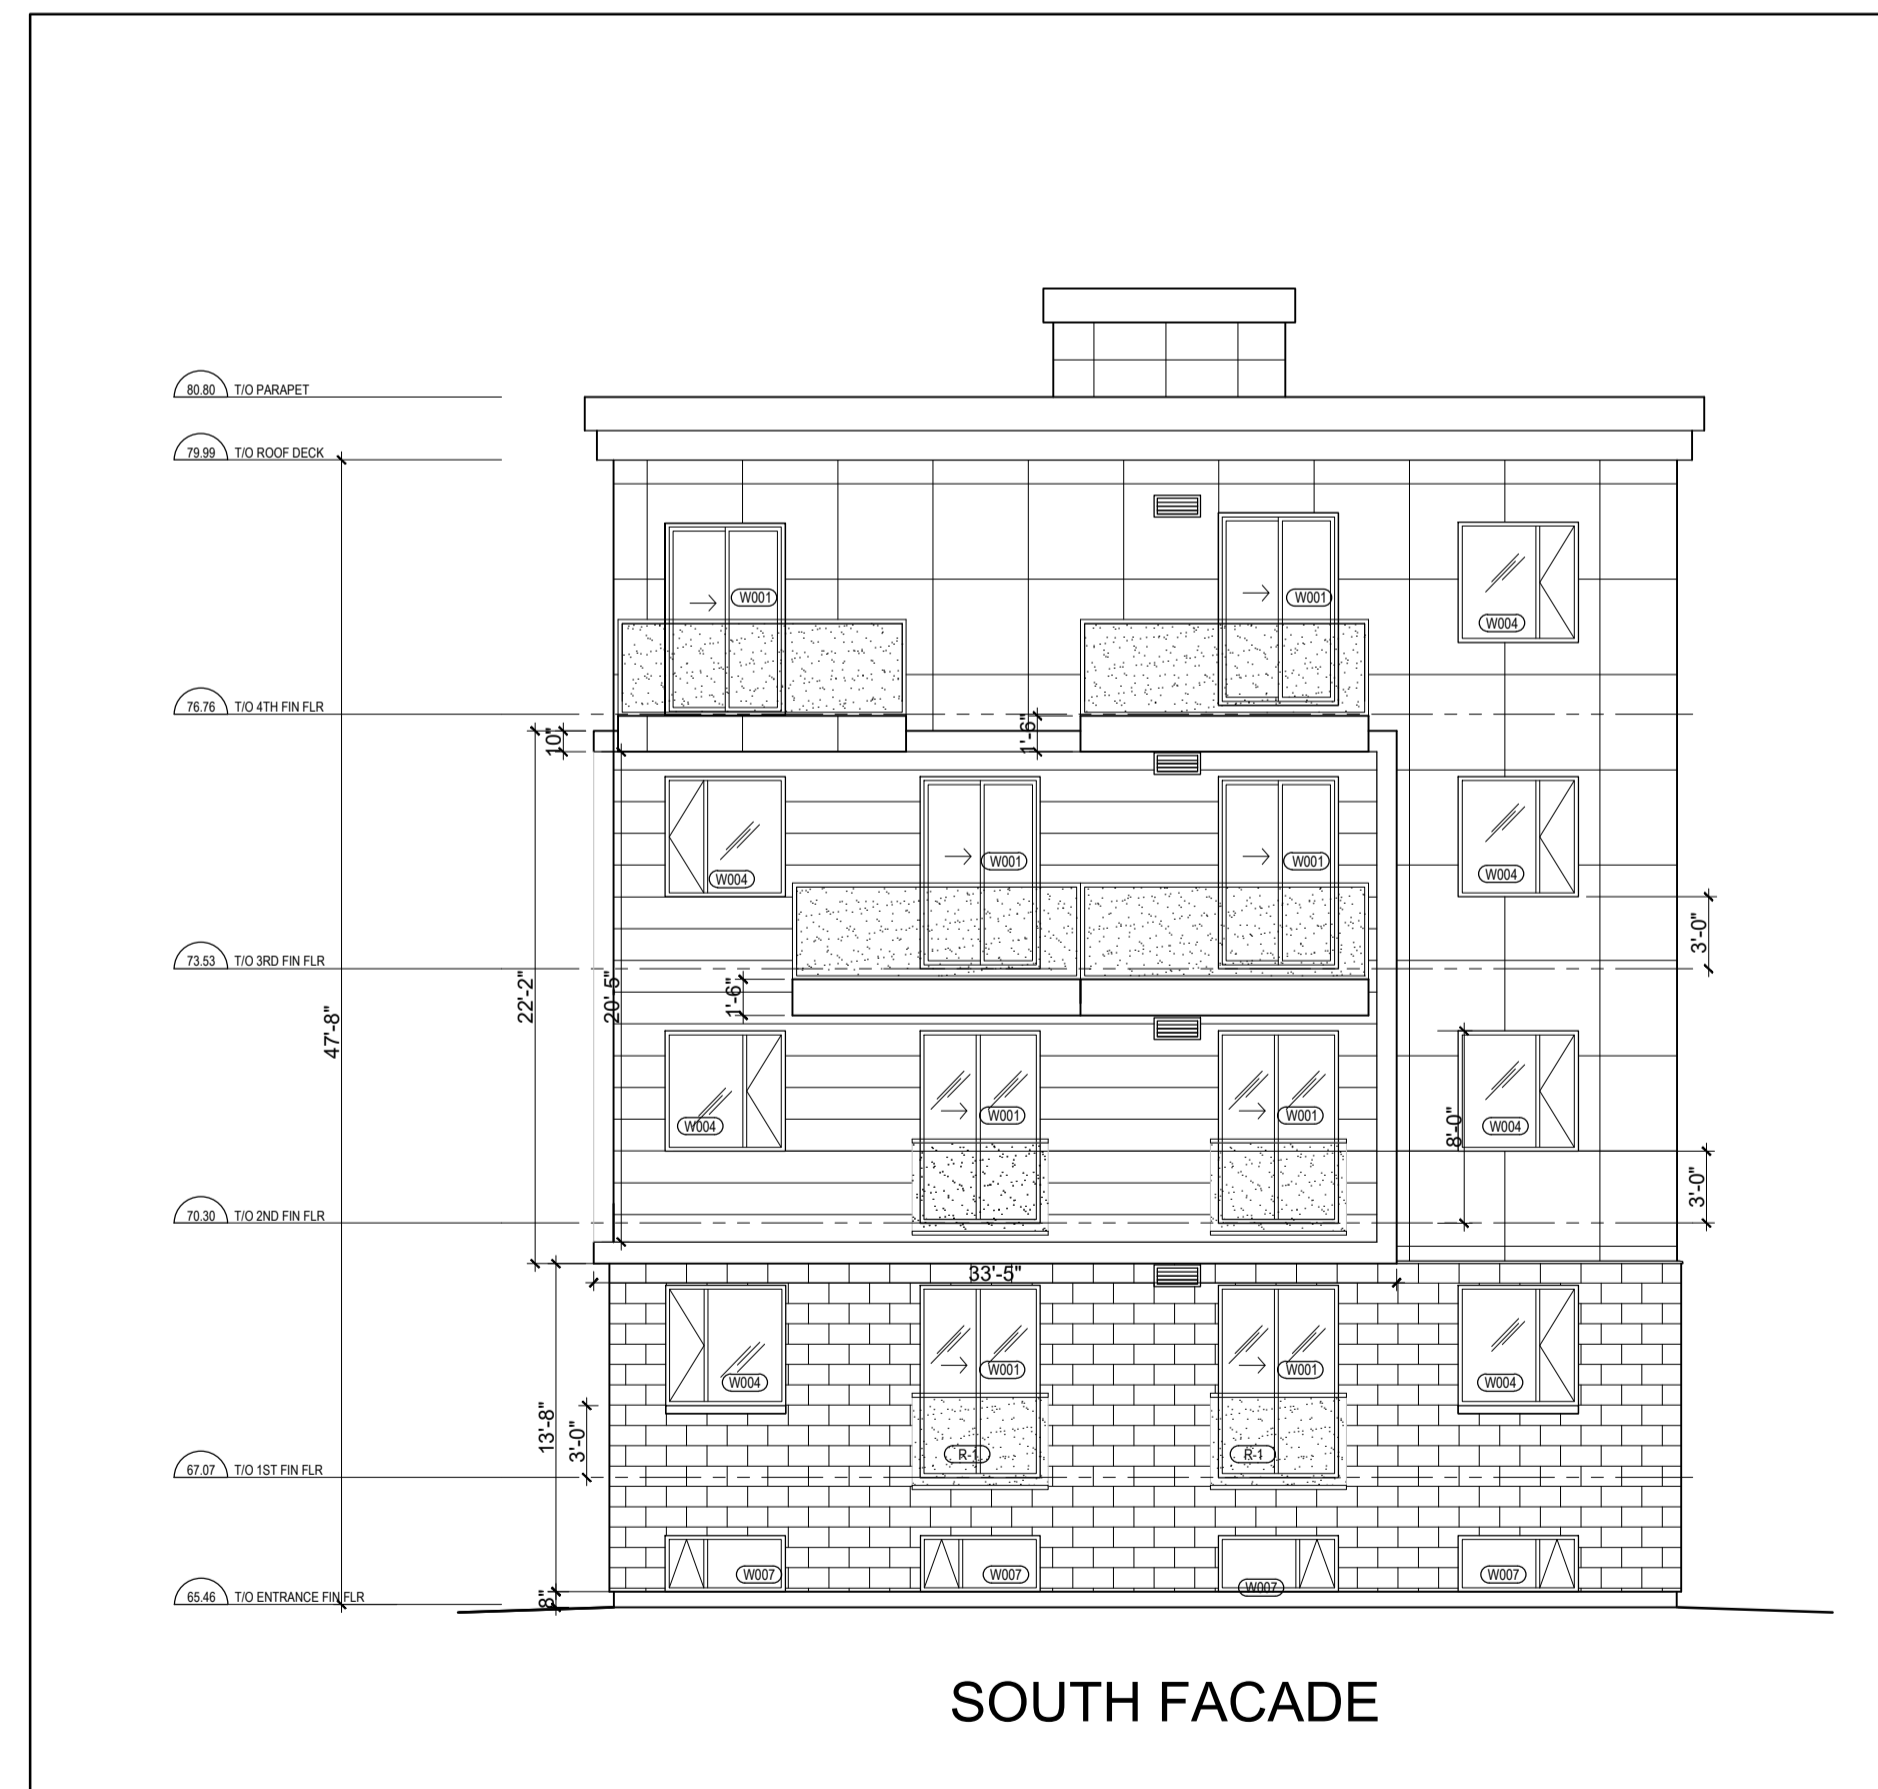

SOUTH FACADE

3 SOUTH FACADE
A-400 SCALE = 1/8" = 1'-0"

LEGEND:

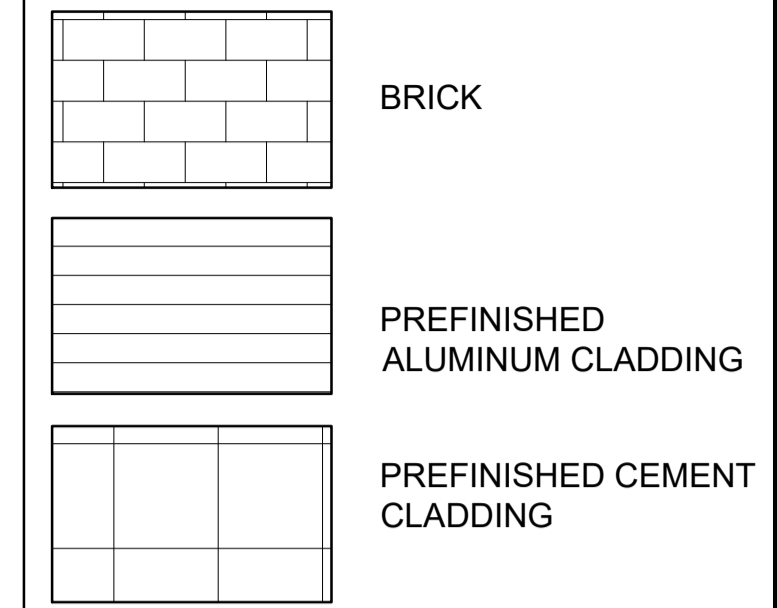

CLIENT

PROJECT NORTH SEAL

TRUE NORTH

ARCHITECTURAL

(L+D) LALANDE + DOYLE ARCHITECTS INC.
www.l+d.ca
Tel: 613.233.2900
Fax: 613.233.1008
159 Montreal Ave
Ottawa, Ontario K1Y 0Y2

MECHANICAL + ELECTRICAL

STRUCTURAL

CIVIL

DATE	DESCRIPTION	ISSUE	REV.
2025-12-11	ISSUED FOR REVIEW		1

PROJECT NAME
**NEMORIN
ORLEANS DEVELOPMENT - PRR2**

1144 St. Pierre Street, Orleans (Ottawa)

DRAWING TITLE

ELEVATIONS

DATE 2025-12-11 PROJECT NO. 25-019
SCALE AS NOTED

DRAWN BY MD DRAWING NO. A-400
REVIEWED BY LCL