


Notes:

Key Map:

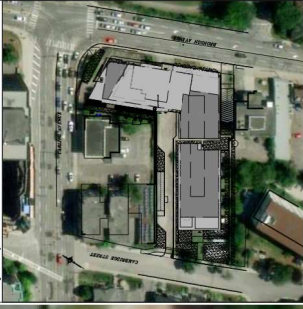

01	Issued for Review	AN	2023-09-21
REV	DESCRIPTION	BY	DATE
STATUS:			


**CGH Transportation**  
 6 Plaza Court  
 Ottawa, ON  
 K2H 7S9  
 (343) 999-9117



**Client:**  
 Katasa Group  
 69, rue Jean-Proulx, suite # 301  
 Gatineau (Québec)  
 J8L 1Y2

**Architect:**

SITE: 770-774 Bronson	
TITLE: Signage Plan	
SCALE AT AS:	DRAWN: AN
DATE: 2023-09-21	CHECKED: AH
PROJECT NO:	REVISION:
2020-064	001
DRAWING NO:	01

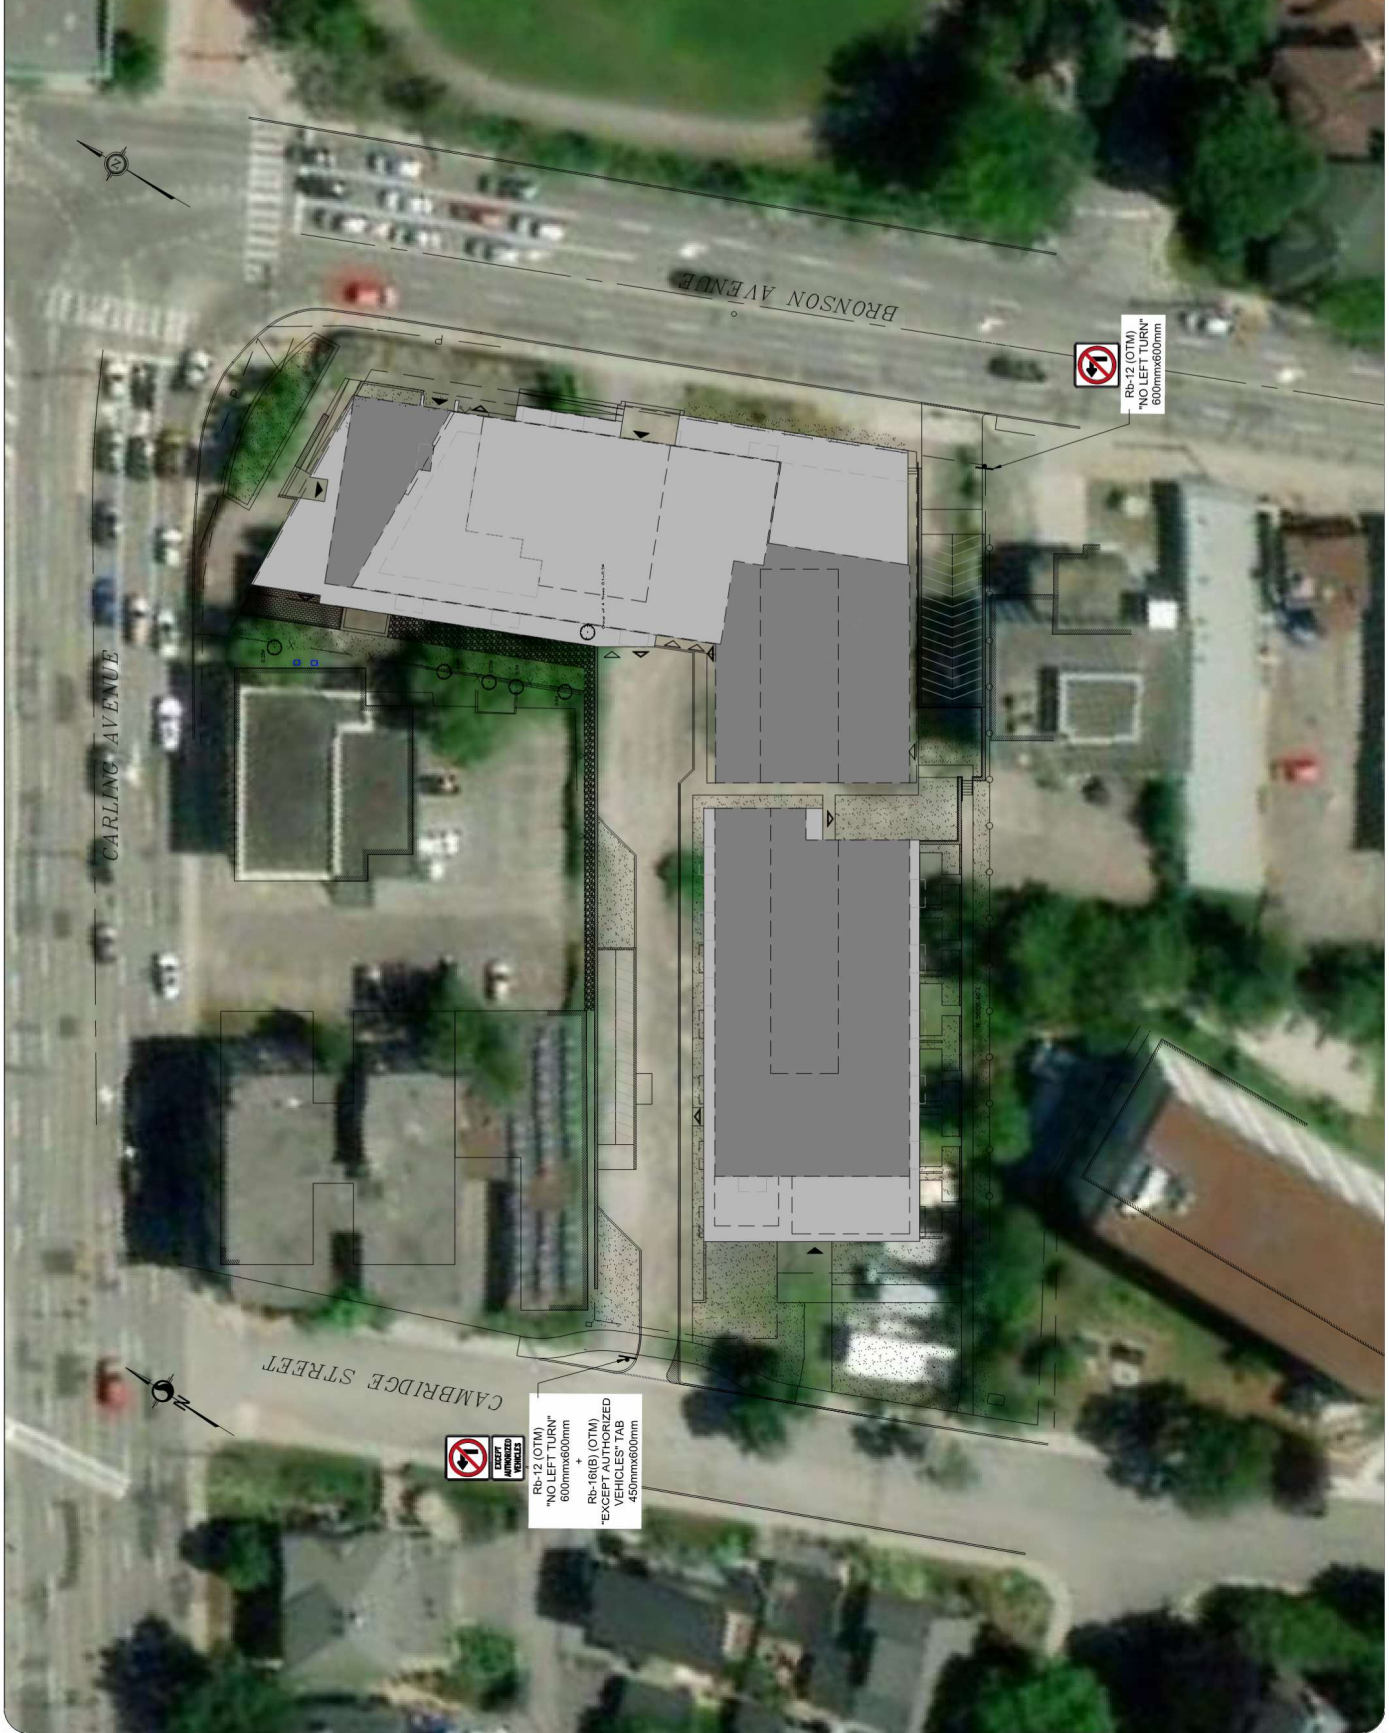

Rb-12 (OTM)  
 "NO RIGHT TURN"  
 600mmx600mm

Rb-16 (B) (OTM)  
 "EXCEPT AUTHORIZED  
 VEHICLES" TAB  
 450mmx600mm



Rb-12 (OTM)  
 "NO RIGHT TURN"  
 600mmx600mm