
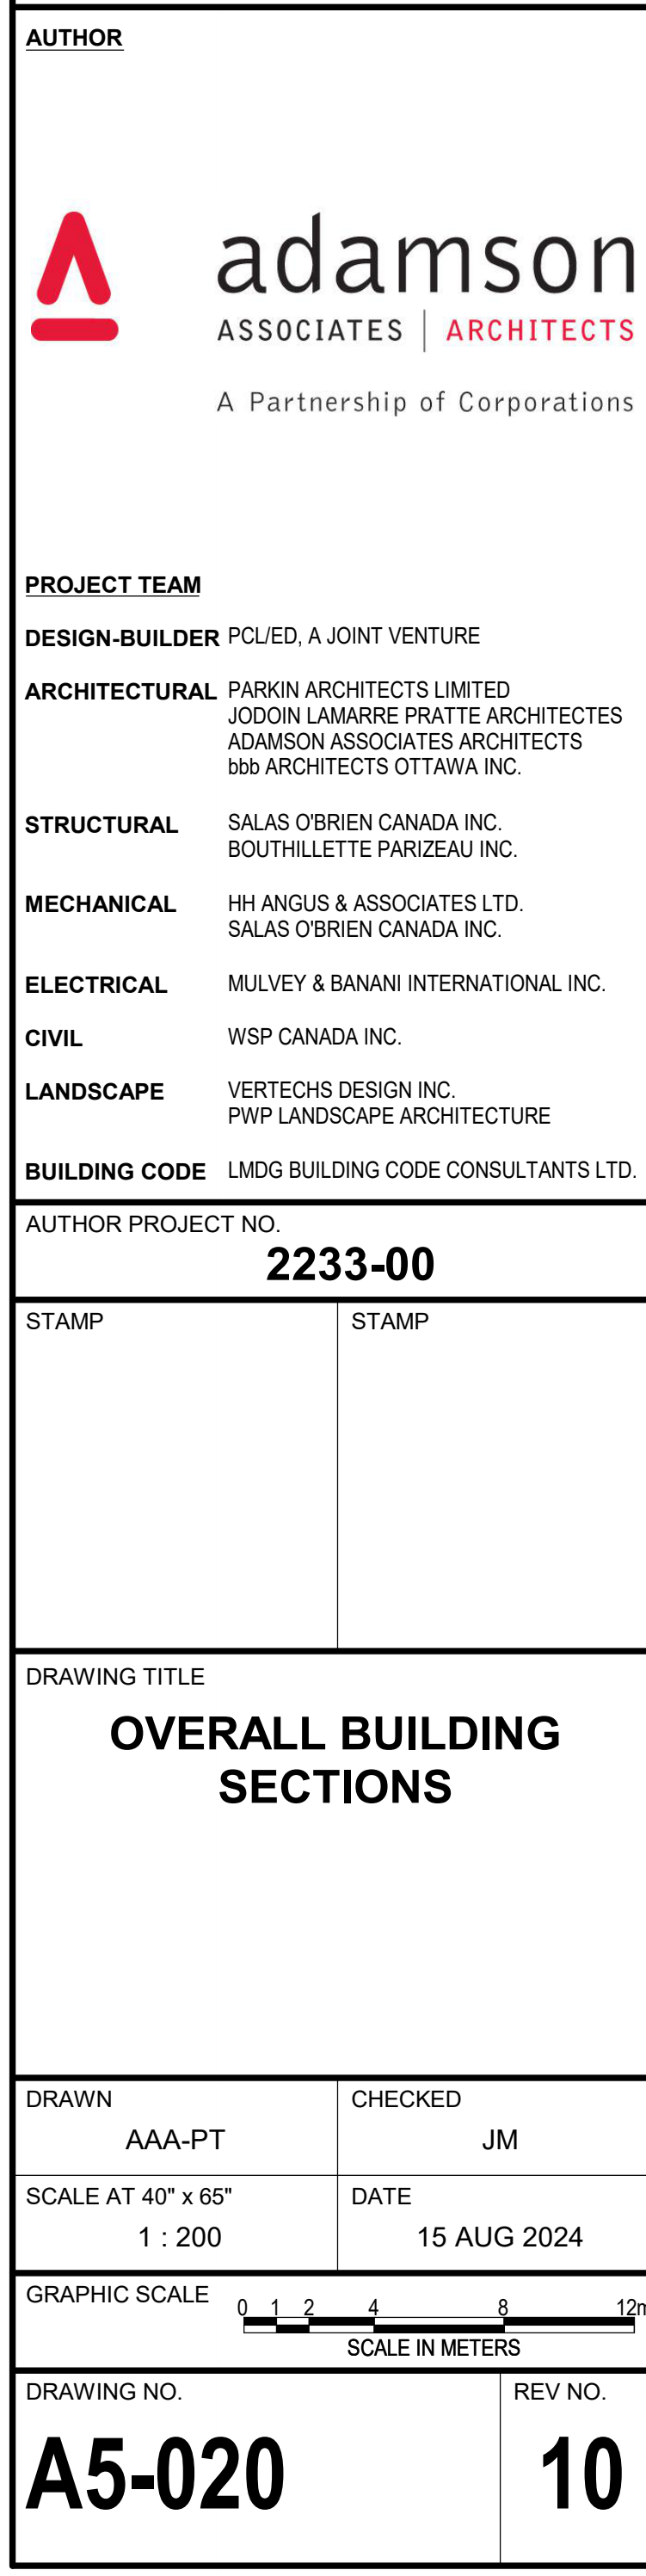


APPROVED
By Sean Moore at 6:21 pm, Jun 11, 2026

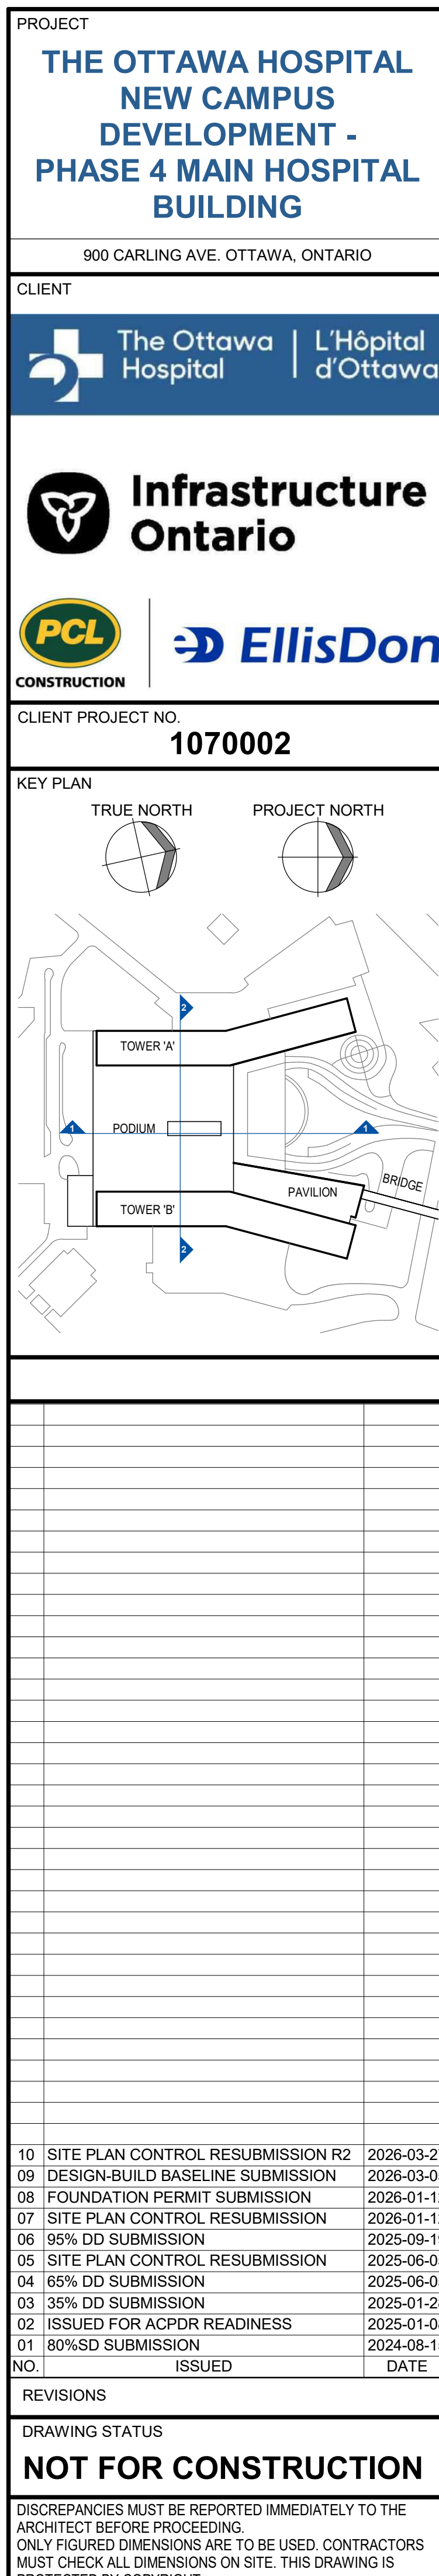

N-S BUILDING SECTION LOOKING WEST
A1-10F