
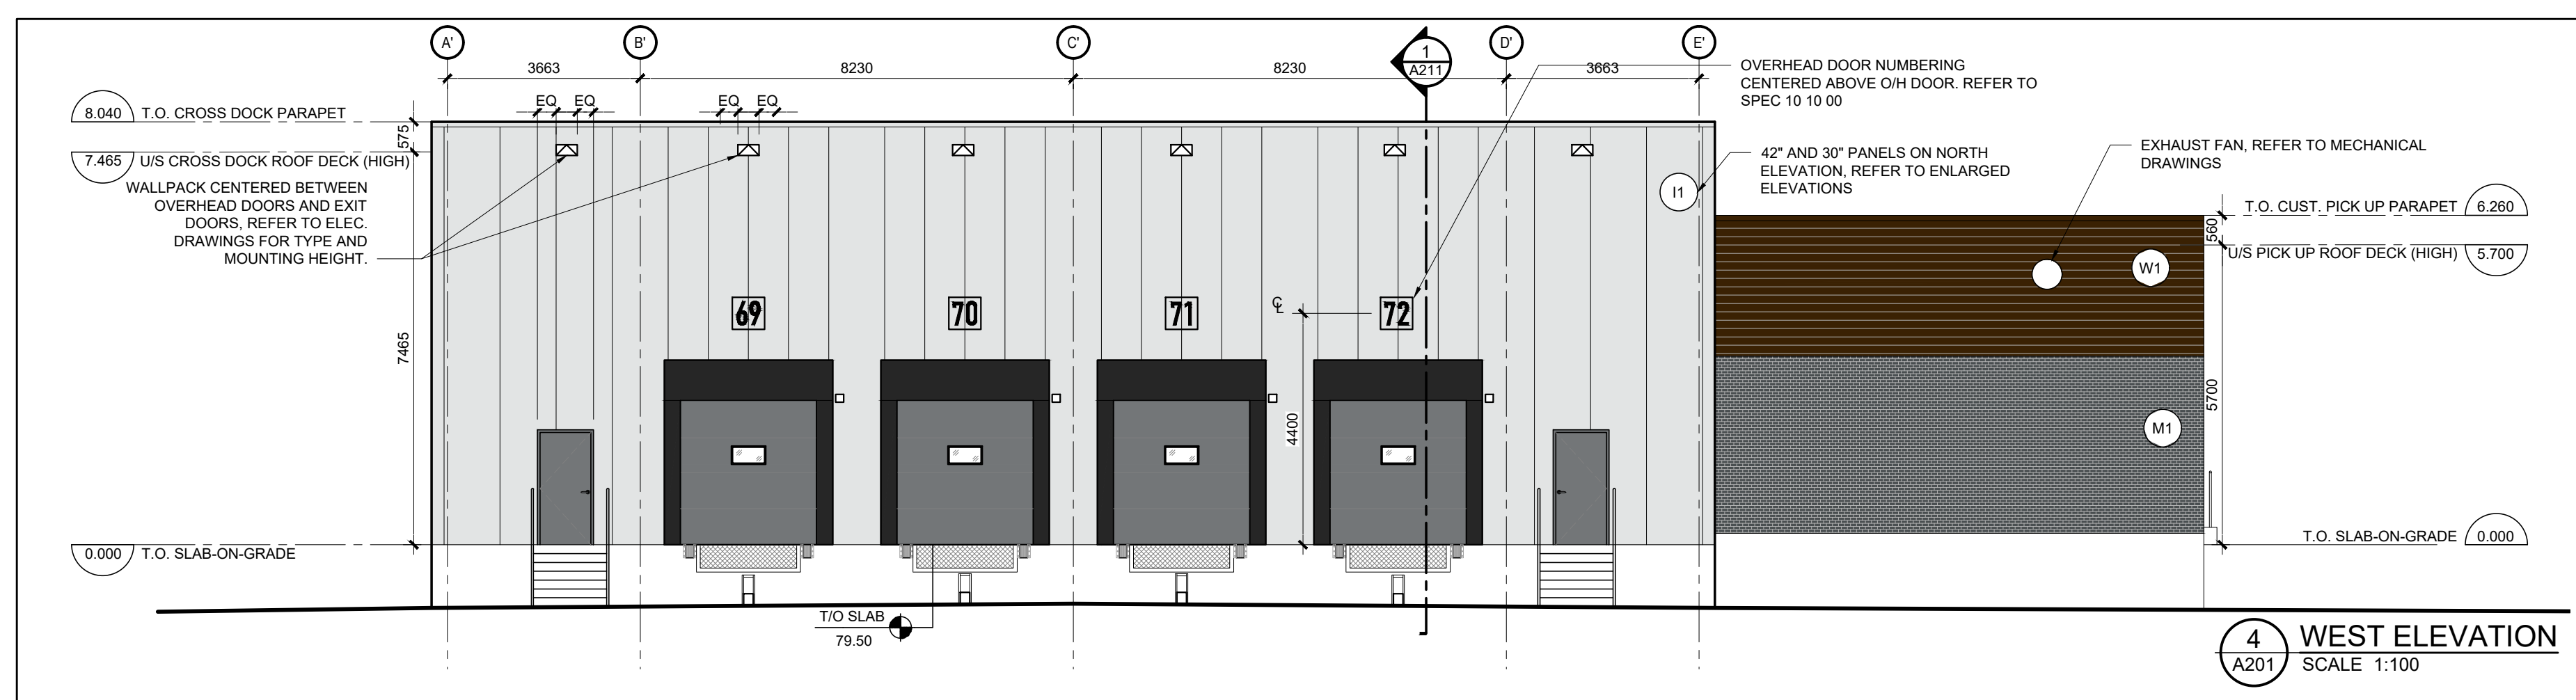
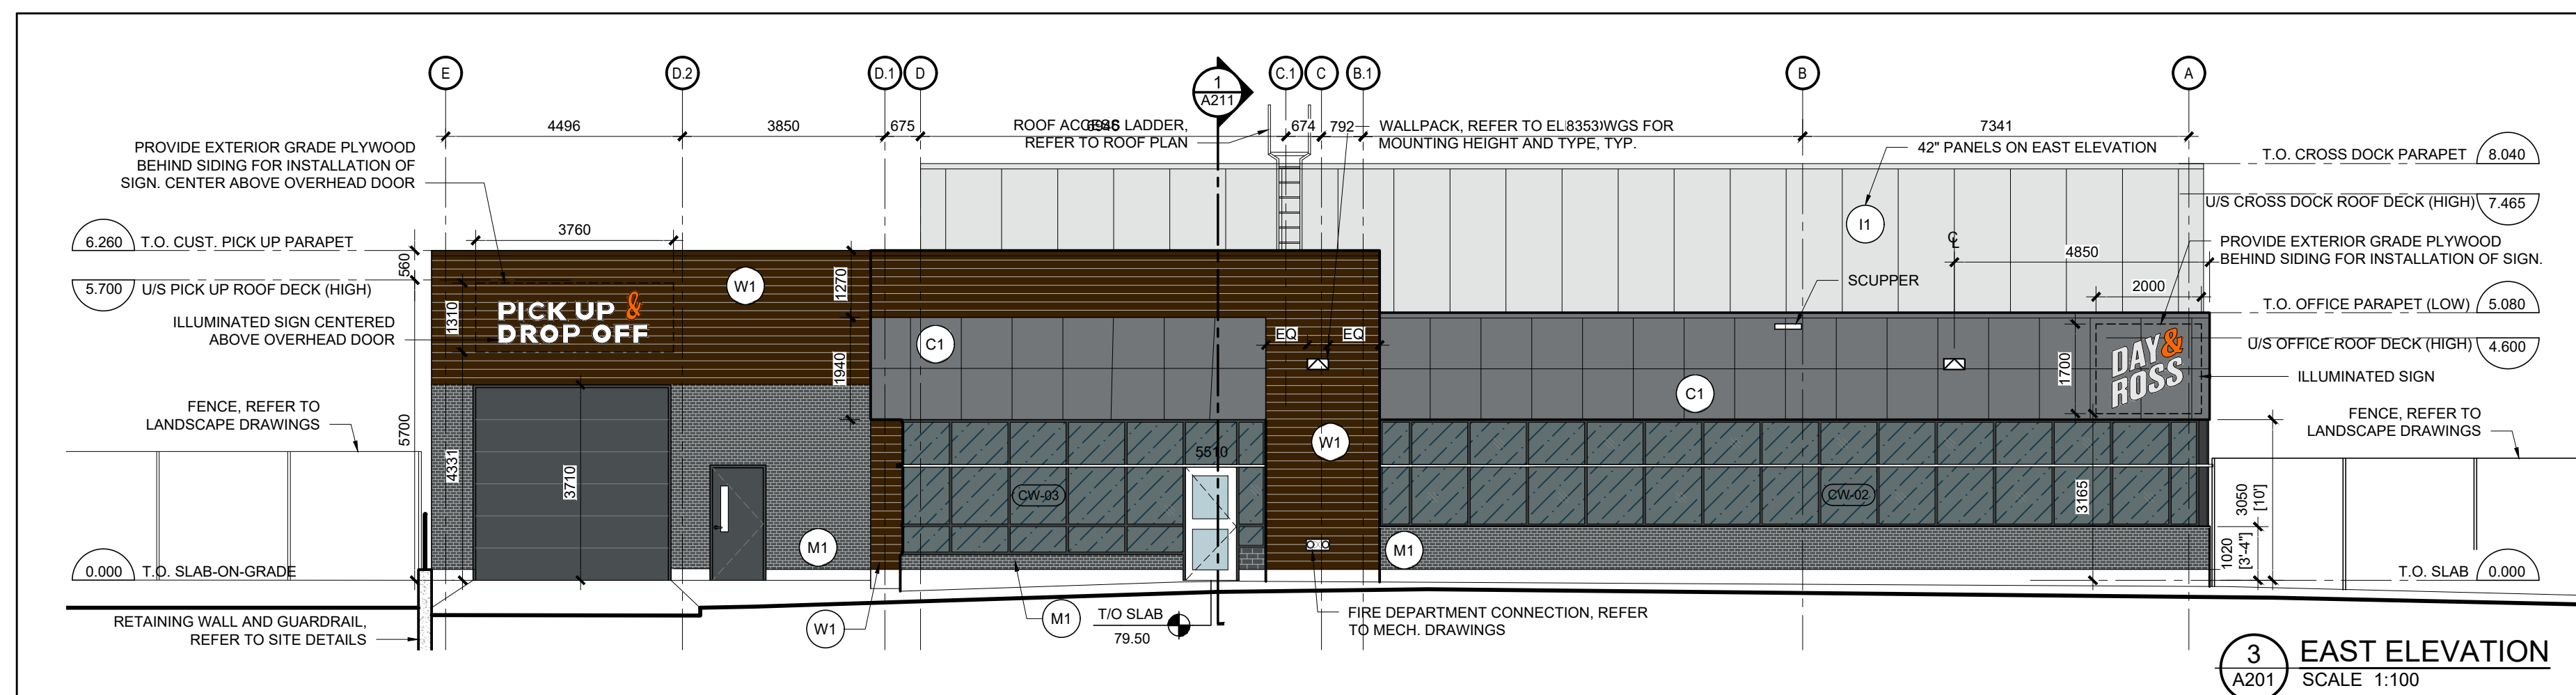



ADAM BROWN
MANAGER, DEVELOPMENT REVIEW RURAL
PLANNING, DEVELOPMENT & BUILDING SERVICES
DEPARTMENT, CITY OF OTTAWA

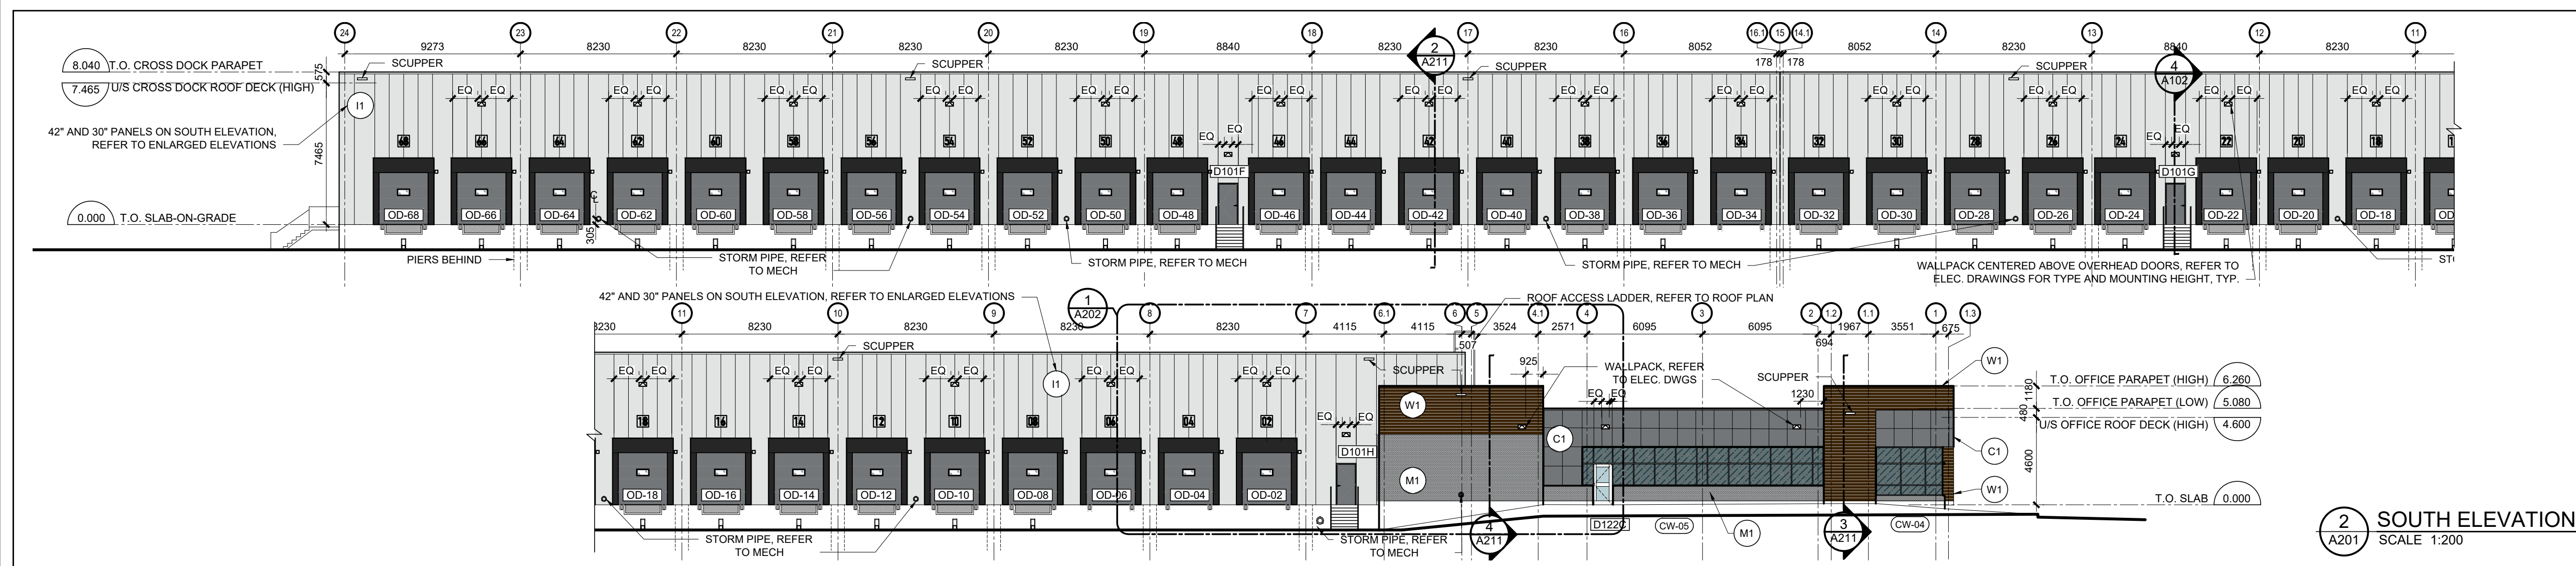

71 Bank Street, 7th Floor - Ottawa, Ontario, K1P 5N2
tel. 613.224.0095 fax 613.224.9811

5494-5510 BOUNDARY ROAD
GLOUCESTER, ON

seal

scale AS SHOWN	drawn by DL
date MAR 2024	checked by RM

project	drawing number
---------	----------------

number
22-765

A201

CONTRACTOR TO VERIFY ALL DIMENSIONS AND
NOTIFY THE ARCHITECT OF ANY DISCREPANCY
BEFORE WORK COMMENCES.

revision
03

CITY'S FILE NUMBER: D07-12-24-0117

CITY PLAN NO. 19296