



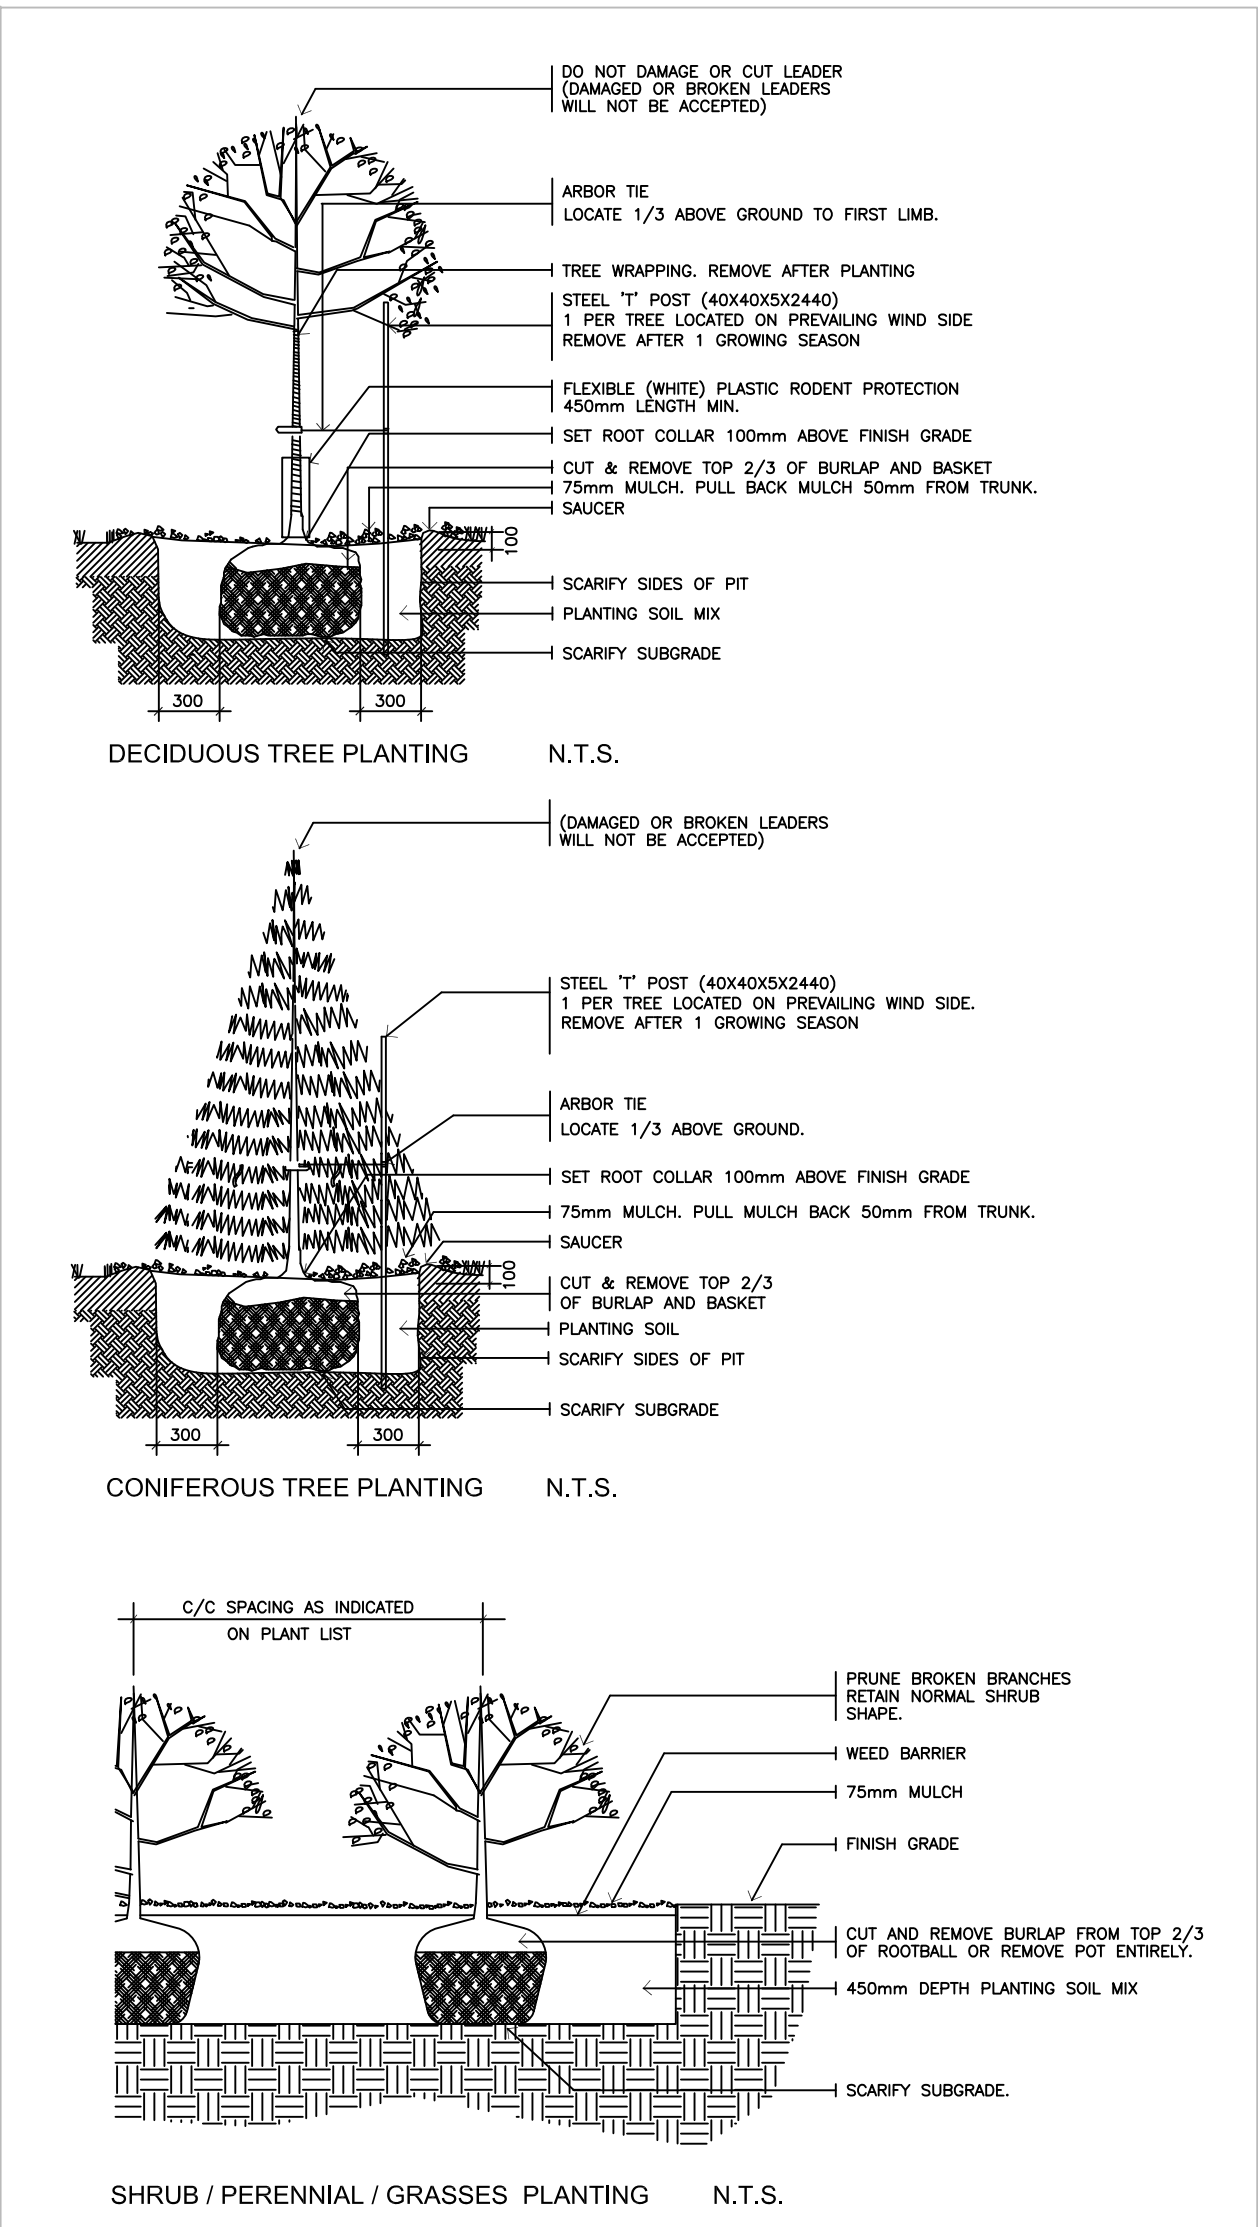

1
L2.01 PLANTING DETAILS NTS

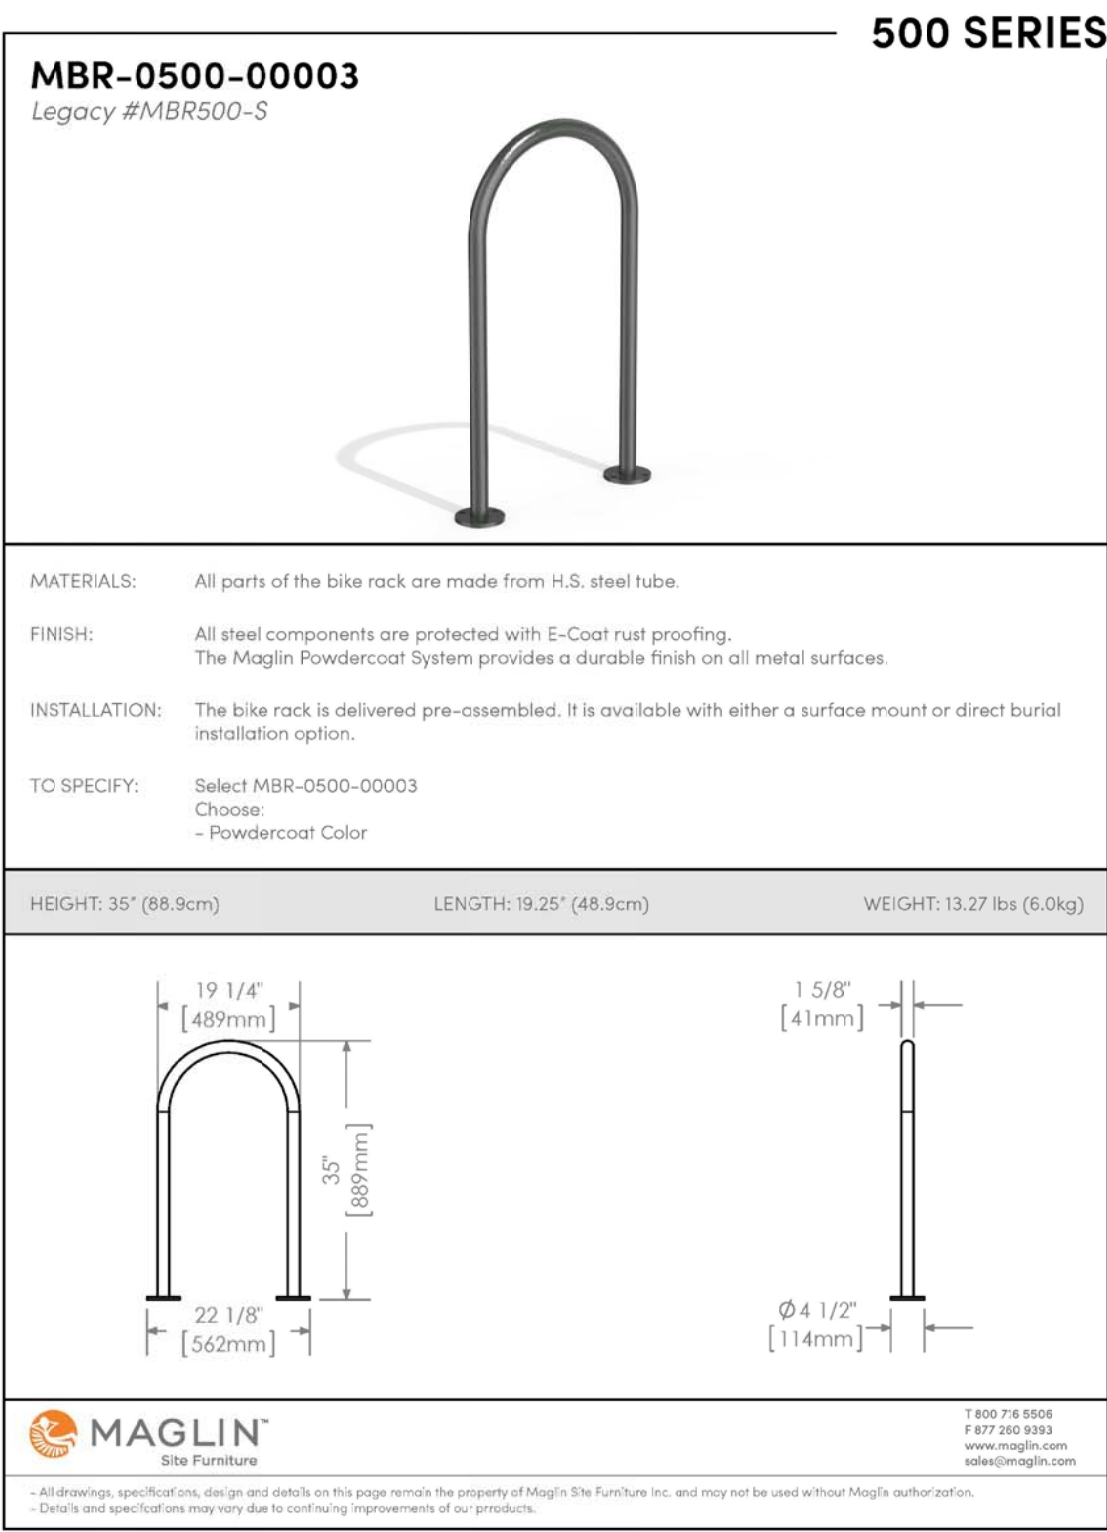

INSTALLATION: SURFACE MOUNT
POWDERCOAT COLOR: BLACK (GLOSS)

2
L2.01 BICYCLE RACK NTS

G Wildman

GERALDINE WILDMAN
MANAGER, DEVELOPMENT REVIEW SOUTH
PLANNING, DEVELOPMENT AND BUILDING SERVICES
DEPARTMENT, CITY OF OTTAWA

APPROVED
By wildmange at 12:47 pm, Jul 14, 2026

OWNER:
2045265 ONTARIO LTD.
1601-77 Bloor St., W., Toronto, ON M5S 1M2

ARCHITECT:
NICHOLAS CARAGIANIS ARCHITECT INC.
137 Pamilla St., Ottawa, ON K1S 3K9

CIVIL ENGINEER:
D.B.GRAY ENGINEERING INC.
700 Long Point Circle, Ottawa, ON K1T 4E9

GEOTECHNICAL ENGINEER:
PATERSON GROUP
9 Auriga Dr, Ottawa, ON K2E 7T9

ONTARIO LAND SURVEYOR:
ANNIS, O'SULLIVAN, VOLLEBEKK LTD.
500-14 Concourse Gate, Nepean, ON K2E 7S6

LEGAL DESCRIPTION:
Block 9, Registered Plan 4M-944
City of Ottawa.

FOR APPROVAL ONLY

1.	APR.13/26	PER CITY COMMENTS (1)
no.	date	revision

North Arrow

Stamp

Contractor shall check and verify all dimensions on site and report all errors and/or omissions to the Consultant.

Work to be done in accordance with all applicable codes and by-laws.

Do not scale Drawing.

This Drawing shall not be used for construction until signed by the Consultant.

Copyright reserved. This Drawing is the exclusive property of Levstek Consultants Inc. and shall not be used without consent.

Consultant

LEVSTEK CONSULTANTS
LANDSCAPE ARCHITECTS

5871 Hugh Crescent • Ottawa • Ontario • K0A 2W8

Project

TIM HORTONS

2300 BANK STREET
OTTAWA, ONTARIO

Drawing Title

LANDSCAPE DETAILS

Drawn	MGB	Date	NOV. 2025	Drawing No.	L2.01
Scale	AS NOTED	Project No.	1255		