
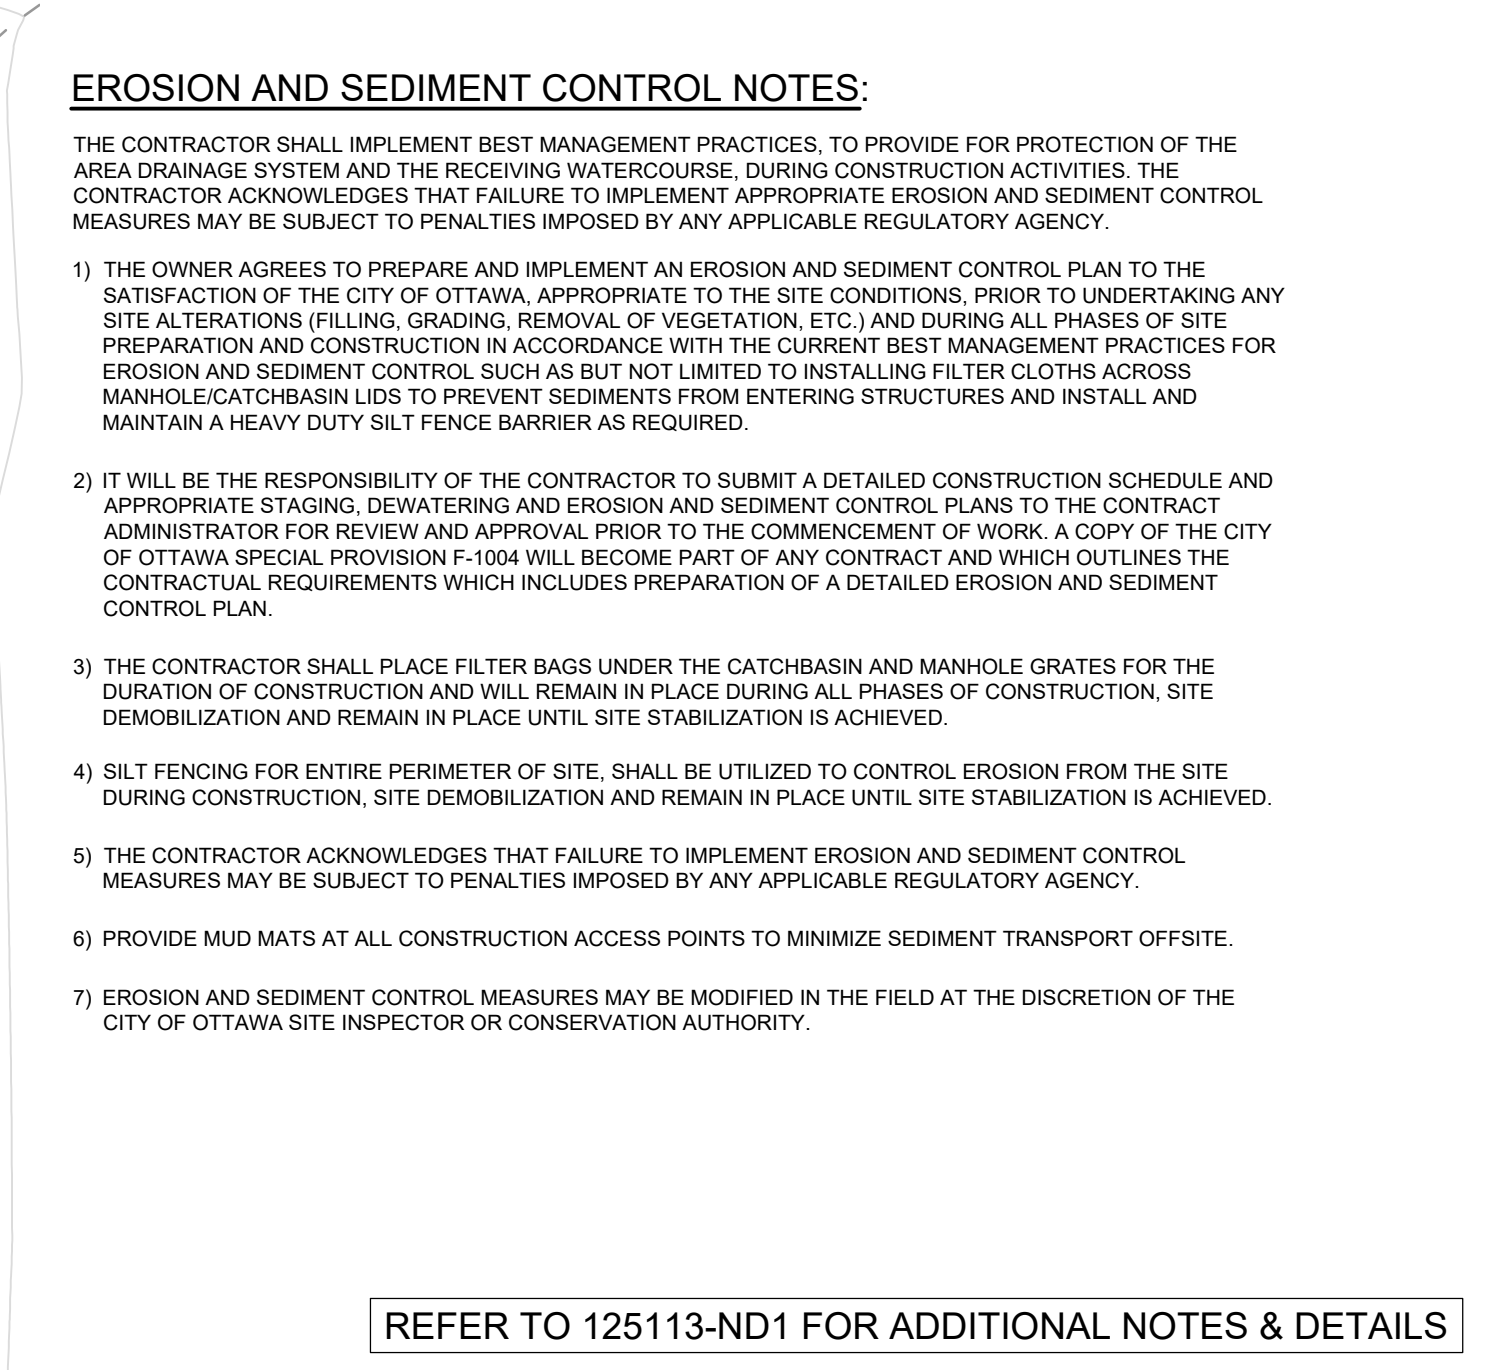
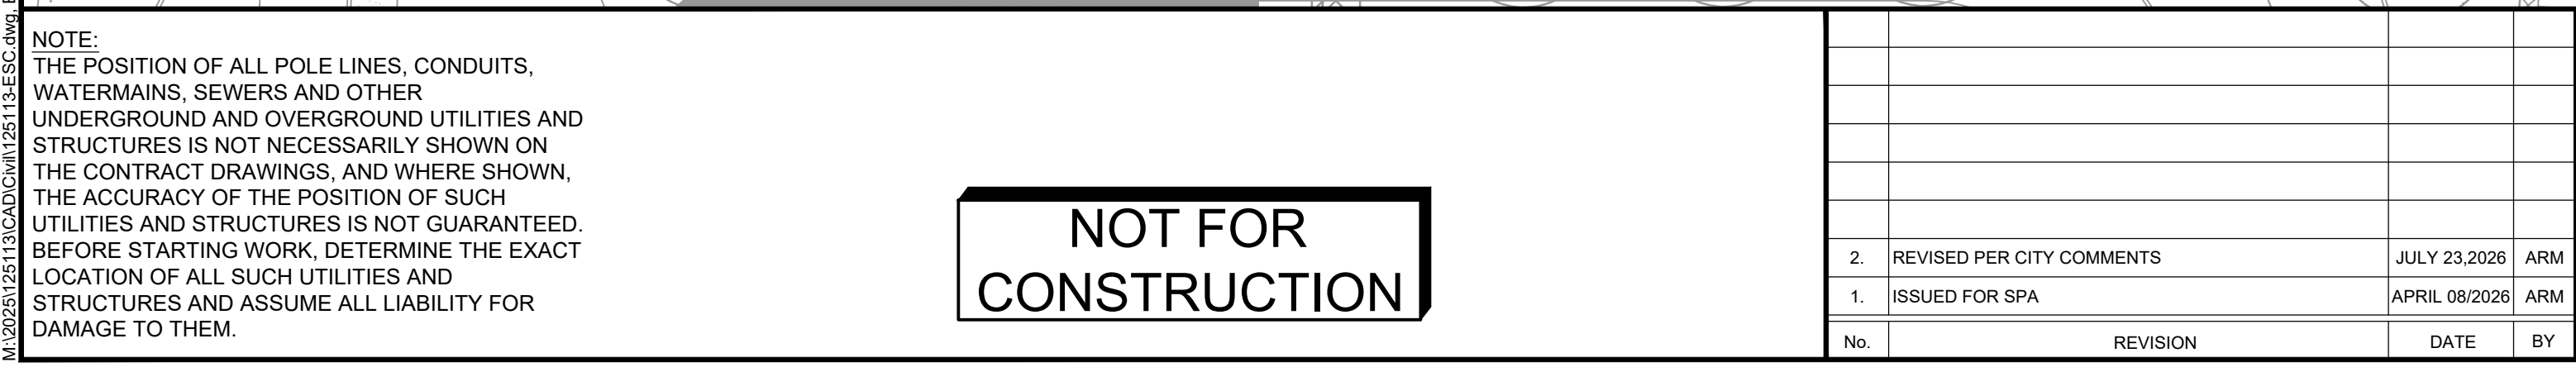


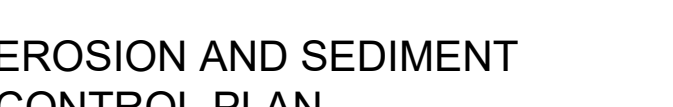

SCALE		DESIGN		FOR REVIEW ONLY		LOCATION			
1:250		AM				1100 SPOOR STREET, CITY OF OTTAWA			
		CHECKED				COPPERWOOD ESTATES (BLOCK 73)			
1:250		ARM						DRAWING NAME	
		DRAWN						PROJECT No.	
1:250		AM						125113	
CHECKED		ARM						REV	
APPROVED		ARM				REV #2			
GJM						DRAWING No.			
						125113-ESC			

CITY FILE No.D07-12-26-0035