
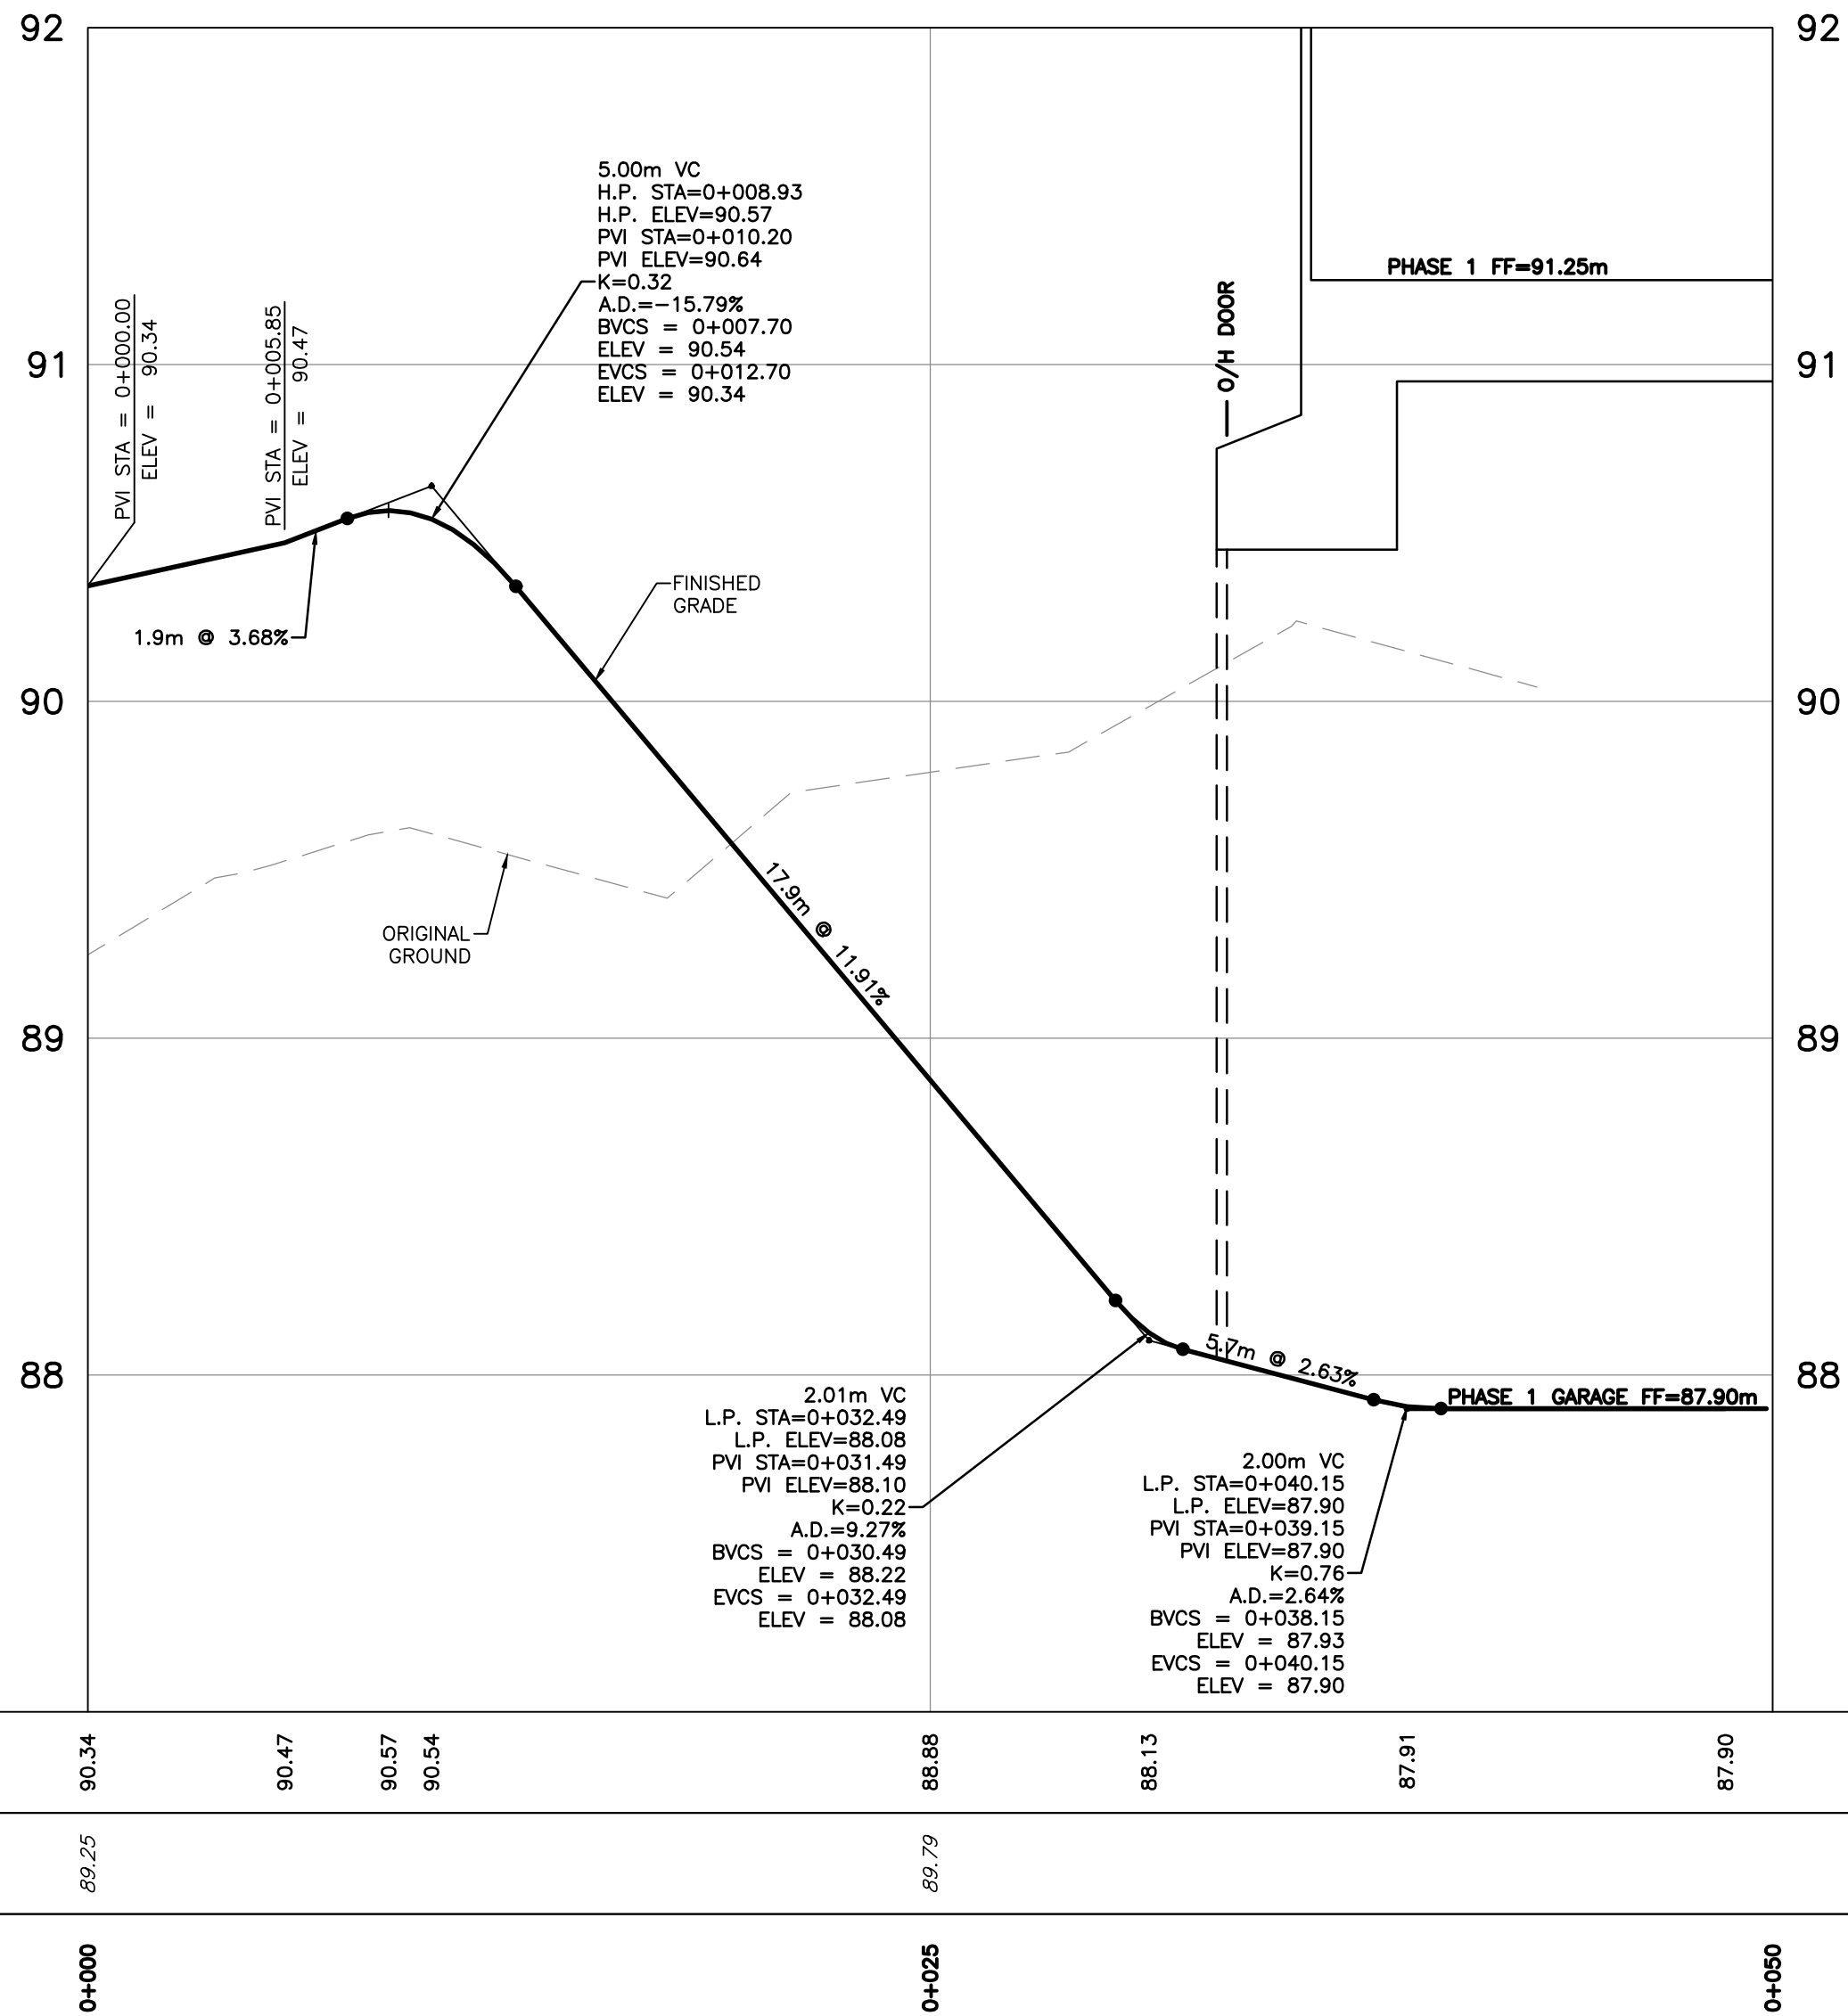
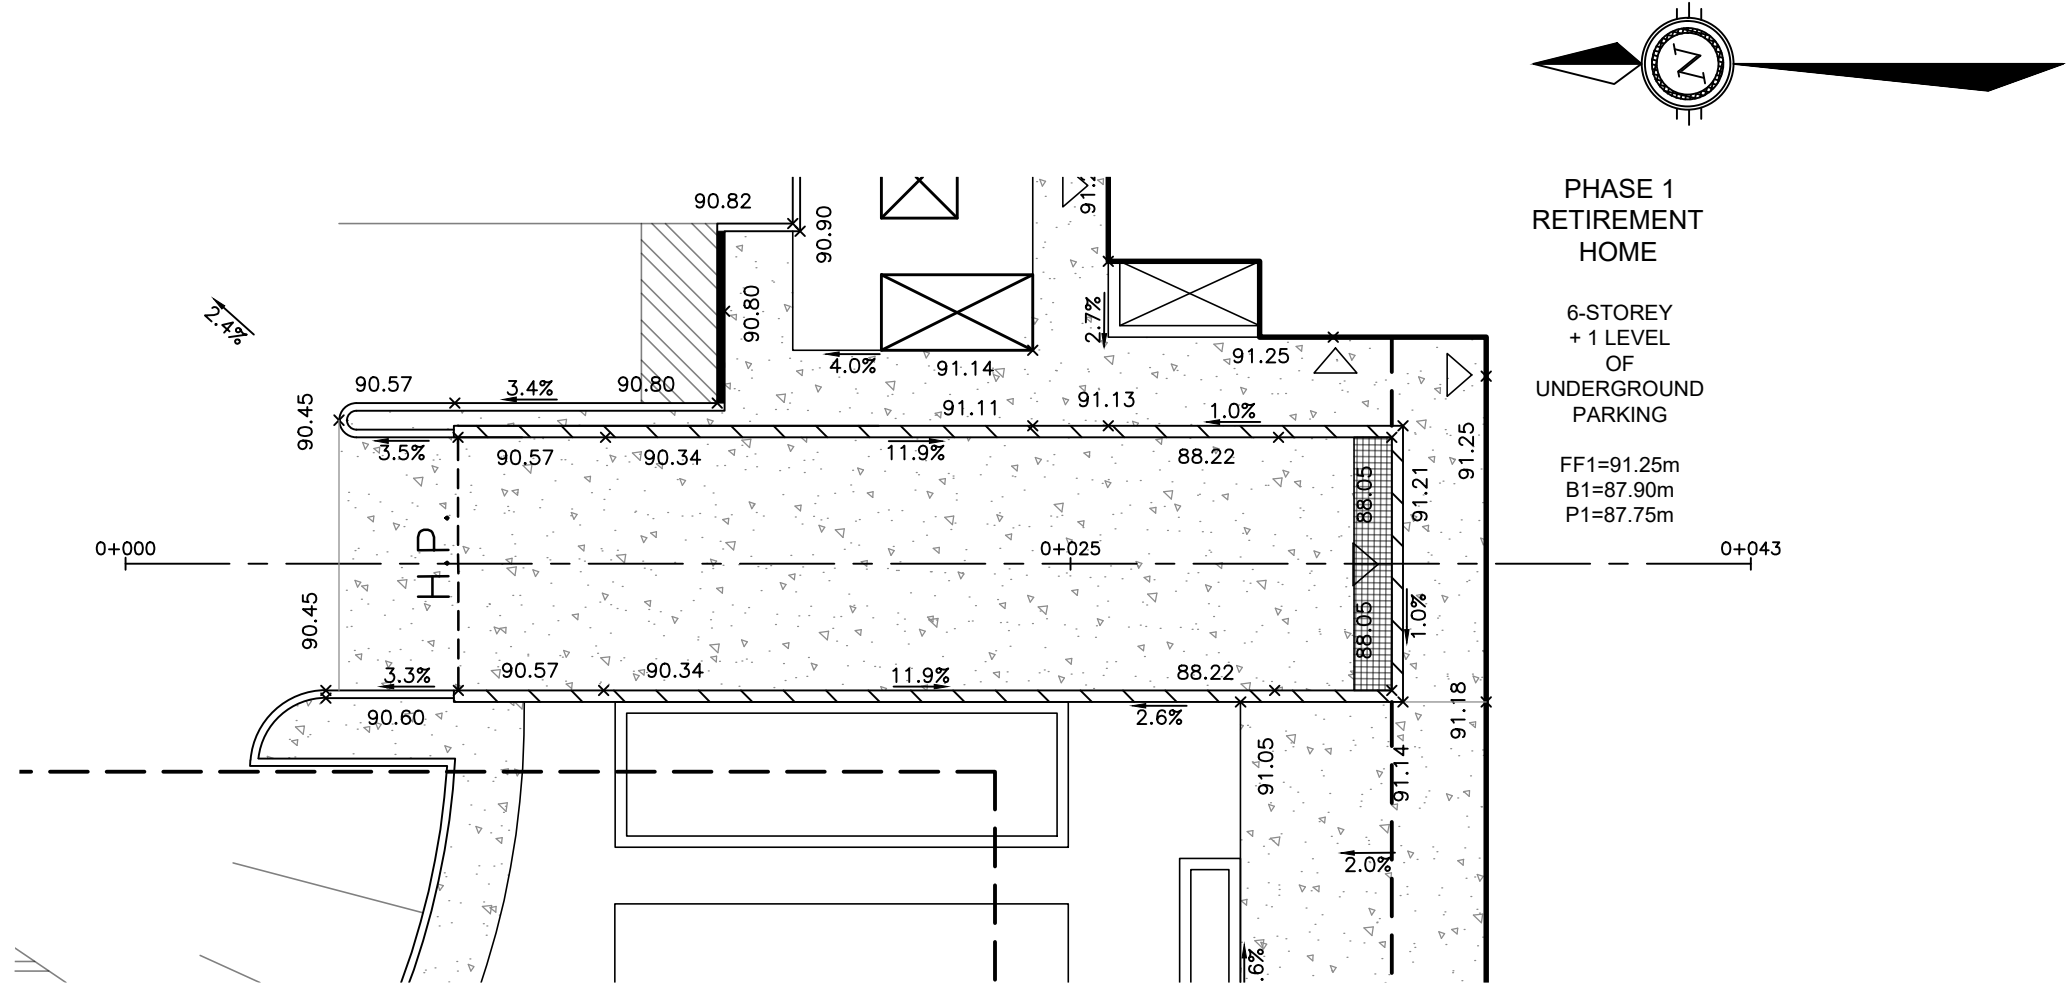


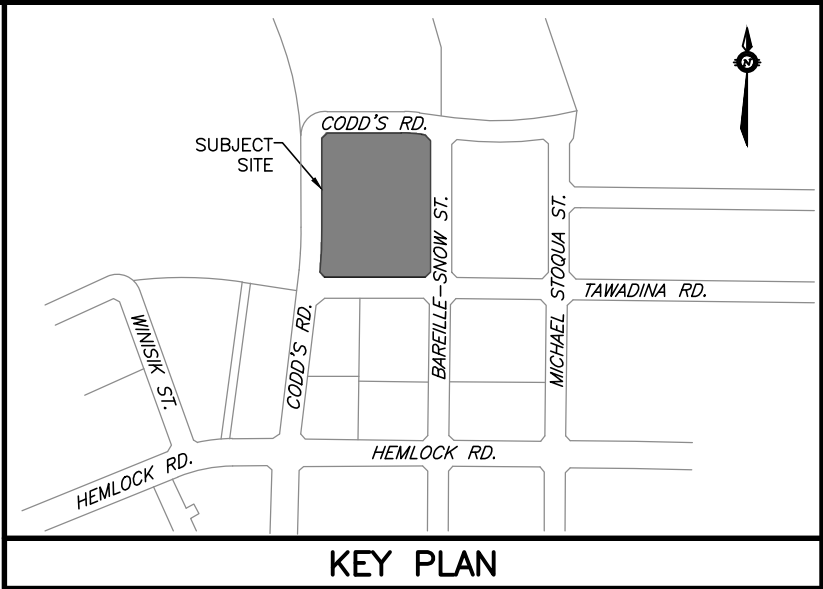

PROPOSED RAMP ELEVATION	90.34 90.47 90.57 90.54 88.88 88.13 87.91 87.90				PROPOSED RAMP ELEVATION
ORIGINAL GROUND	89.25 89.25 89.25 89.25 89.25 89.25 89.25 89.25				ORIGINAL GROUND
CHAINAGE	0+000 0+025 0+050				CHAINAGE

NOTES

THE POSITION OF ALL POLE LINES, CONDUITS, WATERMAINS, SEWERS AND OTHER UNDERGROUND AND OVERGROUND UTILITIES AND STRUCTURES IS NOT NECESSARILY SHOWN ON THE CONTRACT DRAWINGS, AND WHERE SHOWN, THE ACCURACY OF THE POSITION OF SUCH UTILITIES AND STRUCTURES IS NOT GUARANTEED. BEFORE STARTING WORK, DETERMINE THE EXACT LOCATION OF ALL SUCH UTILITIES AND STRUCTURES AND ASSUME ALL LIABILITY FOR DAMAGE TO THEM.

PROPERTY BOUNDARIES ARE DERIVED FROM TOPOGRAPHIC PLAN OF PART OF WATER RIDGE DEVELOPMENT BEING SHOWN AS BLOCK 21 ON DRAFT M-PLAN LOCATED NORTH OF TAWADINA ROAD AND EAST OF CODD'S ROAD, GEOGRAPHIC TOWNSHIP OF GLOUCESTER, CITY OF OTTAWA, MONUMENT-URSO SURVEYING LTD. ELEVATIONS ARE GEODETIC AND REFERRED TO THE CANADIAN GEODETIC VERTICAL DATUM (CGVD28:78).

6	REVISED PER COMMENTS	17/08/26	BLM
5	REVISED PER COMMENTS	21/07/26	BLM
4	REVISED PER COMMENTS	10/06/26	BLM
3	REISSUED FOR TENDER	23/03/26	BLM
2	REVISED PER CLC COMMENTS	27/02/26	BLM
1	ISSUED FOR REVIEW	16/01/26	BLM
NO.	REVISION DESCRIPTION	DATE	BY

SCALE

0 0.2m 0.4m 0.8m

VERTICAL 1:20

0 2m 4m 8m

HORIZONTAL 1:200

LICENSED PROFESSIONAL ENGINEER

B.L. MACKECHNIE

100199554

17 Aug 26

PROVINCE OF ONTARIO

Robinson

Land Development

2936 Baseline Road

Suite 200

Ottawa, ON K2H 1B3

(613) 592-6060 rcii.com

DESIGN	BLM
CHECKED	SM
DRAWN	BLM
CHECKED	SM
APPROVED	BLM

WATERIDGE LIFESTYLES LTD.

WATERIDGE VILLAGE

100 BAREILLE-SNOW STREET

CITY OF OTTAWA, ON

UNDERGROUND PARKING

GARAGE RAMP

PLAN & PROFILE

PROJECT No.

25117

SURVEY

MONUMENT-URSO SURVEYING LTD.

DATED

AUGUST 2026

DWG. No.

25117-P1