


CLIENT:
Huntington PROPERTIES
 1306 WELLINGTON STREET WEST SUITE 200
 OTTAWA, ON K1Y 3B2
 Tel: (613) 592-1818

CONSULTANTS:
 ARCHITECTS:
Hobin Architecture Incorporated
 63 Pamela Street
 Ottawa, Ontario
 Canada K1S 3K7
 T: 613-238-7200
 F: 613-235-2065
 E: mail@hobin.com
 hobin.com

ARCHITECTS:
HOBIN ARCHITECTURE

SURVEYORS:
ANNIS, O'SULLIVAN, VOLLEBEK LTD.
 14 Concourse Gate, Suite 500
 Nepean, Ont. K2E 738
 Phone: (613) 727-0850 / Fax: (613) 727-1079
 Email: nepean@annist.com

CIVIL ENGINEERS:
DSEL LTD.
 120 IBER ROAD, SUITE 103
 OTTAWA, ON. Tel: (613) 836-0856

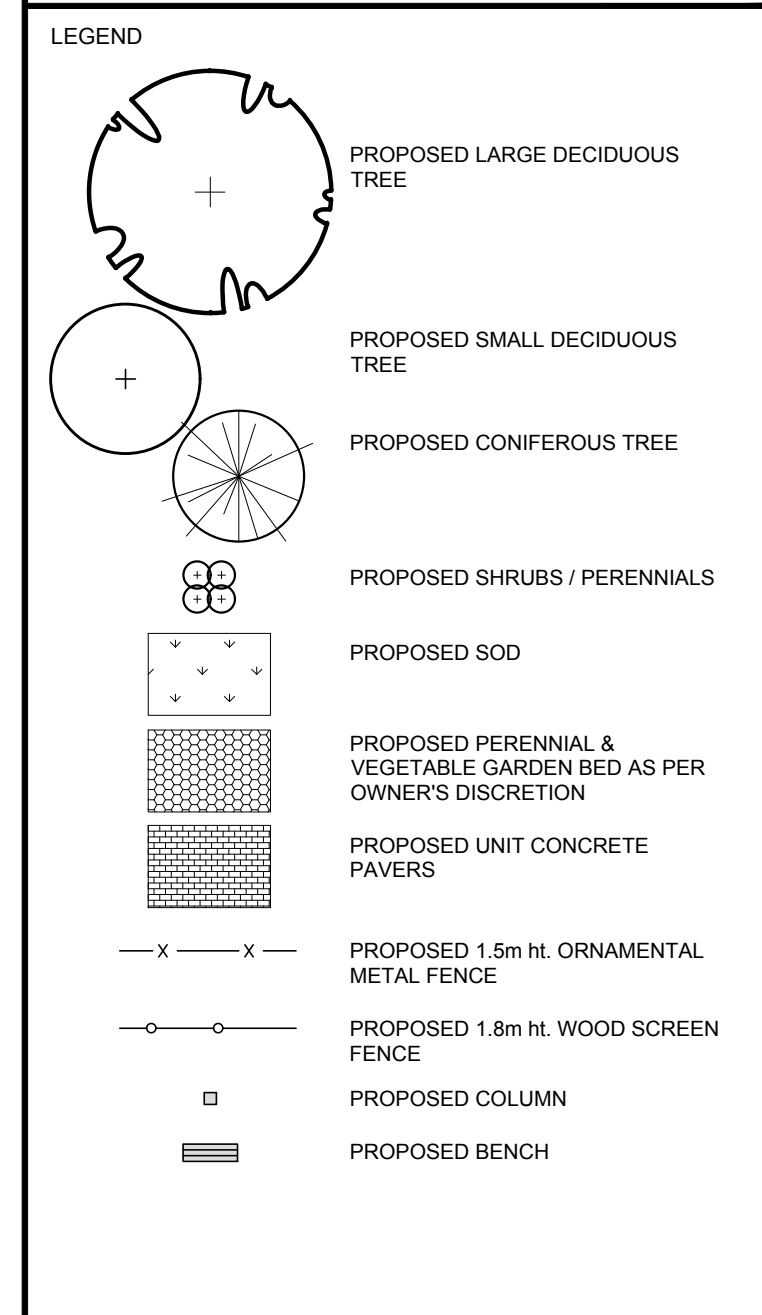

1	ISSUED FOR DISCUSSION & REVIEW	06/27/2019	LC	JL
No.	Issue	Date	DR	CK

JAMES B. LENNOX & ASSOCIATES INC.
 LANDSCAPE ARCHITECTS
 3332 CARLING AVE. OTTAWA, ONTARIO K2H 5A8
 Tel: (613) 722-6168 Fax: (866) 343-3942

PROJECT:
 CUMMINGS AVENUE SENIORS RESIDENCE
 1068 Cummings Avenue Ottawa, ON.

DRAWING:
 LANDSCAPE PLAN

STAMP: ASSOCIATION OF LANDSCAPE ARCHITECTS OF ONTARIO


SCALE: AS SHOWN

START DATE: June, 2019

PROJECT NO.: XX-XXX

DRAWING NO.: L.1

PLOT SIZE ARCH-D

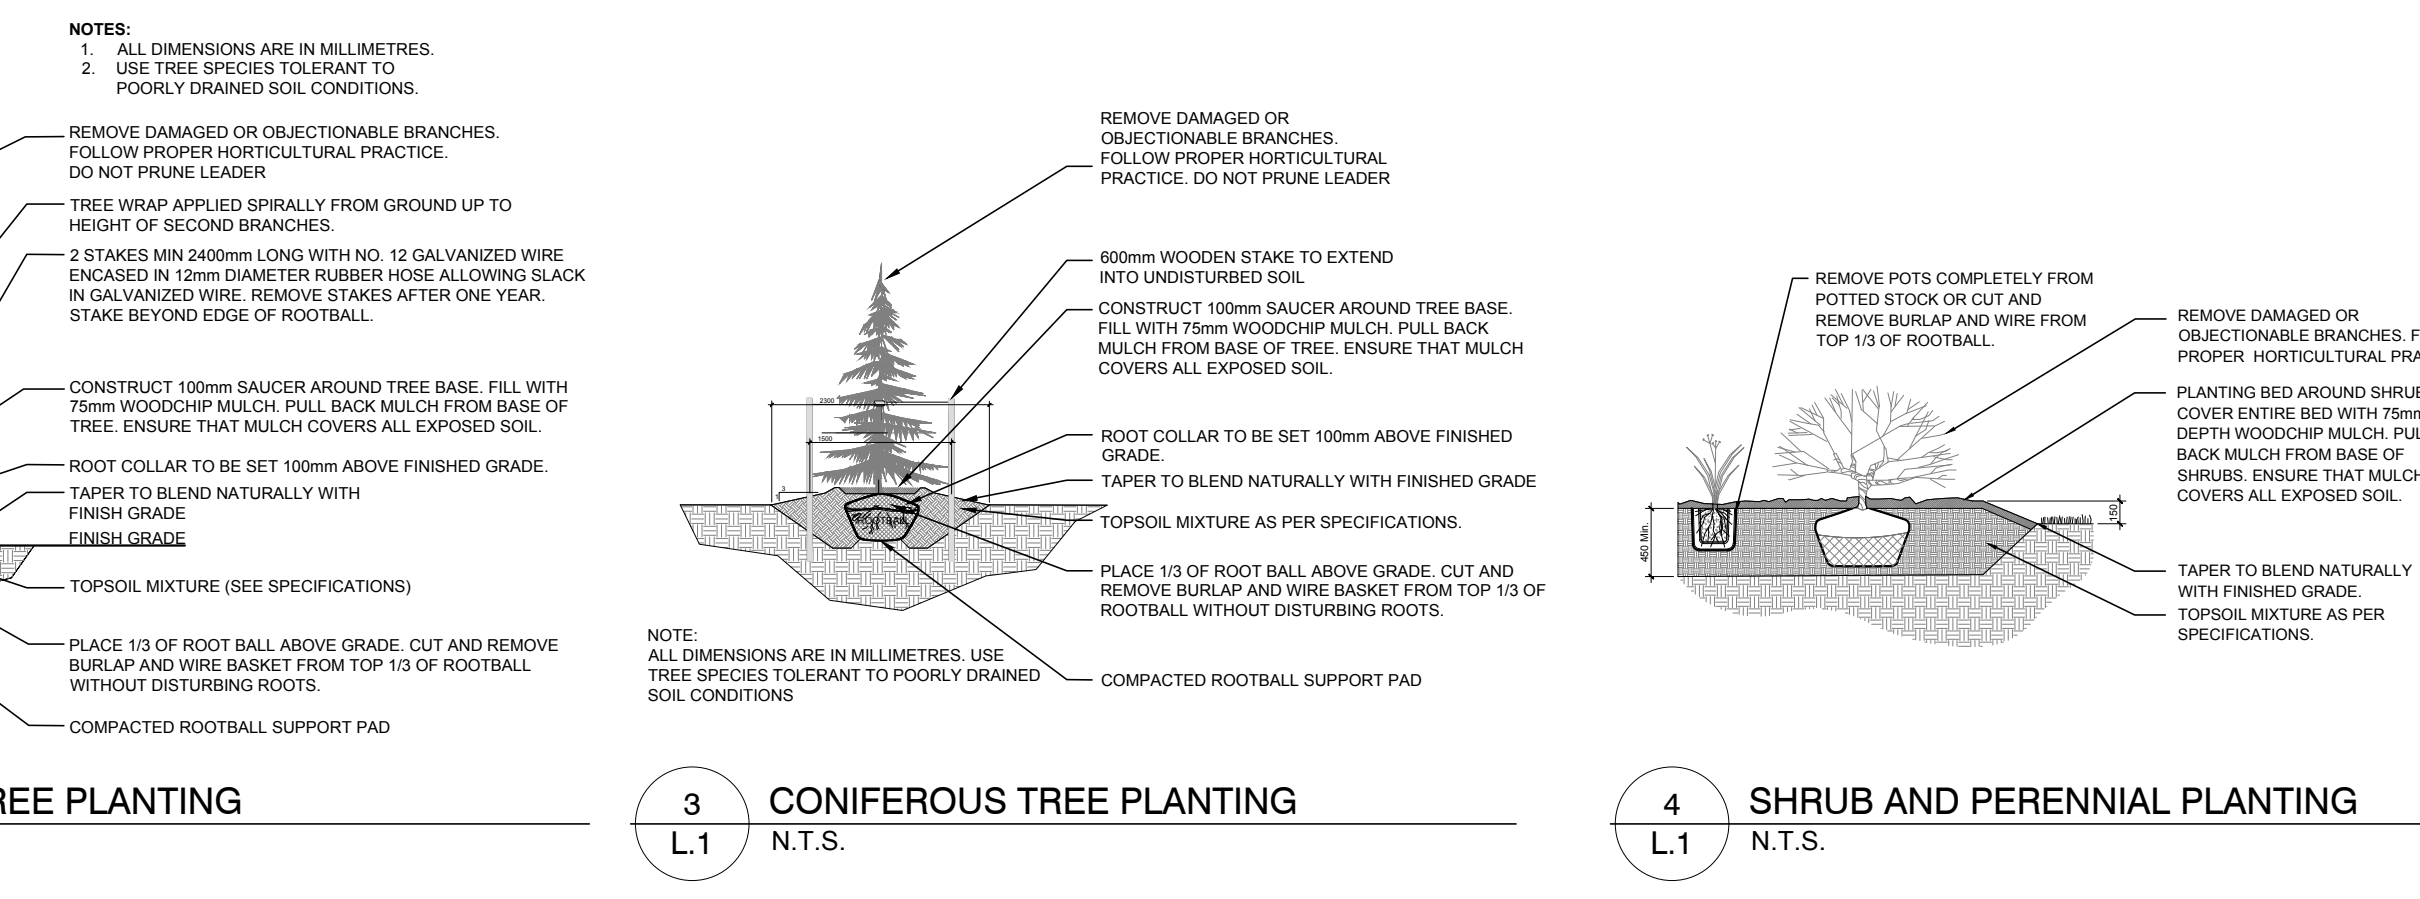

PROPOSED PLANT LIST

KEY	QTY	BOTANICAL NAME	COMMON NAME	SIZE	CONDITION
TREES					
FF	1	Abies fraseri	Fraser Fir	1800 mm ht.	B&B
FM	8	Acer x 'Freemantli'	Freeman's Maple	600mm ø	B&B
AM	2	Acer glabratu	Amur Maple	600mm ø	B&B
SM	8	Acer saccharum	Sugar Maple	600mm ø	B&B
SB	4	Amelanchier canadensis	Shadbowl Serviceberry	600mm ø	B&B
MW	3	Betula papyrifera 'Multi-stem'	Multi-stem White Birch	600mm ø	B&B
WB	1	Betula papyrifera	White Birch	600mm ø	B&B
HB	6	Celtis occidentalis	Hackberry	600mm ø	B&B
HL	10	Gaillardia hirsutissima	Honey Locust	600mm ø	B&B
DA	2	Malus 'Doigo'	Doigo Crabapple	600mm ø	B&B
MM	2	Malus 'Makamik'	Makamik Crabapple	600mm ø	B&B
CA	2	Malus 'Profusion'	Profusion Crabapple	600mm ø	B&B
CS	4	Picea glauca	White Spruce	1800 mm ht.	B&B
WS	1	Picea pungens	Colorado Spruce	1800mm ht.	B&B
BS	1	Picea pungens 'Glaucol'	Colorado Blue Spruce	1800 mm ht.	B&B
VP	1	Pinus strobus	White Pine	1800mm ht.	B&B
JTL	4	Syringa reticulata	Japanese Tree Lilac	600mm ø	B&B
LL	1	Tilia cordata	Limeleaf Linden	600mm ø	B&B

PROPOSED PLANT LIST

KEY	QTY	BOTANICAL NAME	COMMON NAME	SIZE	CONDITION	REMARKS
SHRUBS						
YD	35	Cornus alba 'Spaethi'	Yellowhedge Dogwood	800 mm ht.	Potted	1000mm o.c.
DW	9	Cornus sericea	Red Osier Dogwood	800mm ht.	Potted	1200 mm o.c.
HY	38	Hydrangea arborescens 'Annabelle'	Annabelle Hydrangea	3 gal. pot	Potted	800 mm o.c.
BD	25	Juniperus sabinna 'Blue Danube'	Blue Danube Juniper	600 mm spr.	Potted	1000 mm o.c.
TJ	14	Juniperus sabinna 'Tamariscifolia'	Tamarix Juniper	600 mm spr.	Potted	1000 mm o.c.
MP	8	Pinus mugo 'Pumilio'	Dwarf Mugo Pine	600mm spr.	Potted	800mm o.c.
DN	13	Physocarpus 'Diablo'	Diablo Ninebark	800mm ht.	Potted	1500 mm o.c.
SU	17	Rhus aromatica	Fragrant Sumac	600mm ht.	Potted	800 mm o.c.
RR	33	Rosa rugosa	Rugosa Rose	800mm ht.	Potted	800 mm o.c.
CS	42	Spiraea x arguta	Gairdner Spiraea	800mm spr.	Potted	1000 mm o.c.
AW	12	Spiraea x bumalda 'Anthony Waterer'	Anthony Waterer Spiraea	600mm ht.	Potted	1000 mm o.c.
CP	23	Syringa vulgaris	Common Purple Lilac	1200mm ht.	Potted	1500 mm o.c.