

client
559 Riverdale Ave Inc.
 34 Glencairn Avenue 1 (613) 923 3483
 Ottawa ON K1S 1M6 luca_dia@yahoo.com

architecture
est
 architecture
 2275 Robin Ave 1 (438) 396-2200
 Dorval QC H9S 1G9 www.estarchitecture.ca



engineering
Arch-Nova Design Inc.
 45 Banner Road 1 (613) 829 5722
 Nepean ON K2H 8X5 www.archnova.ca

landscaping
John Szczepaniak, Landscape Architect
 P.O. Box 4207, Station E 1 (613) 731 2777
 Ottawa ON K1S 5B2 www.jszla.com

revisions

0	2016/04/11	Site Plan Control
1	2016/10/20	Site Plan Control REV.1

project
Apartment Building
 559 Riverdale Ave
 Ottawa ON K1S 1S3

reference
14-10

title
West elevation


scale
1:100

issued for
Site Plan Control

date
2016/10/20

sheet
 revision

A25¹

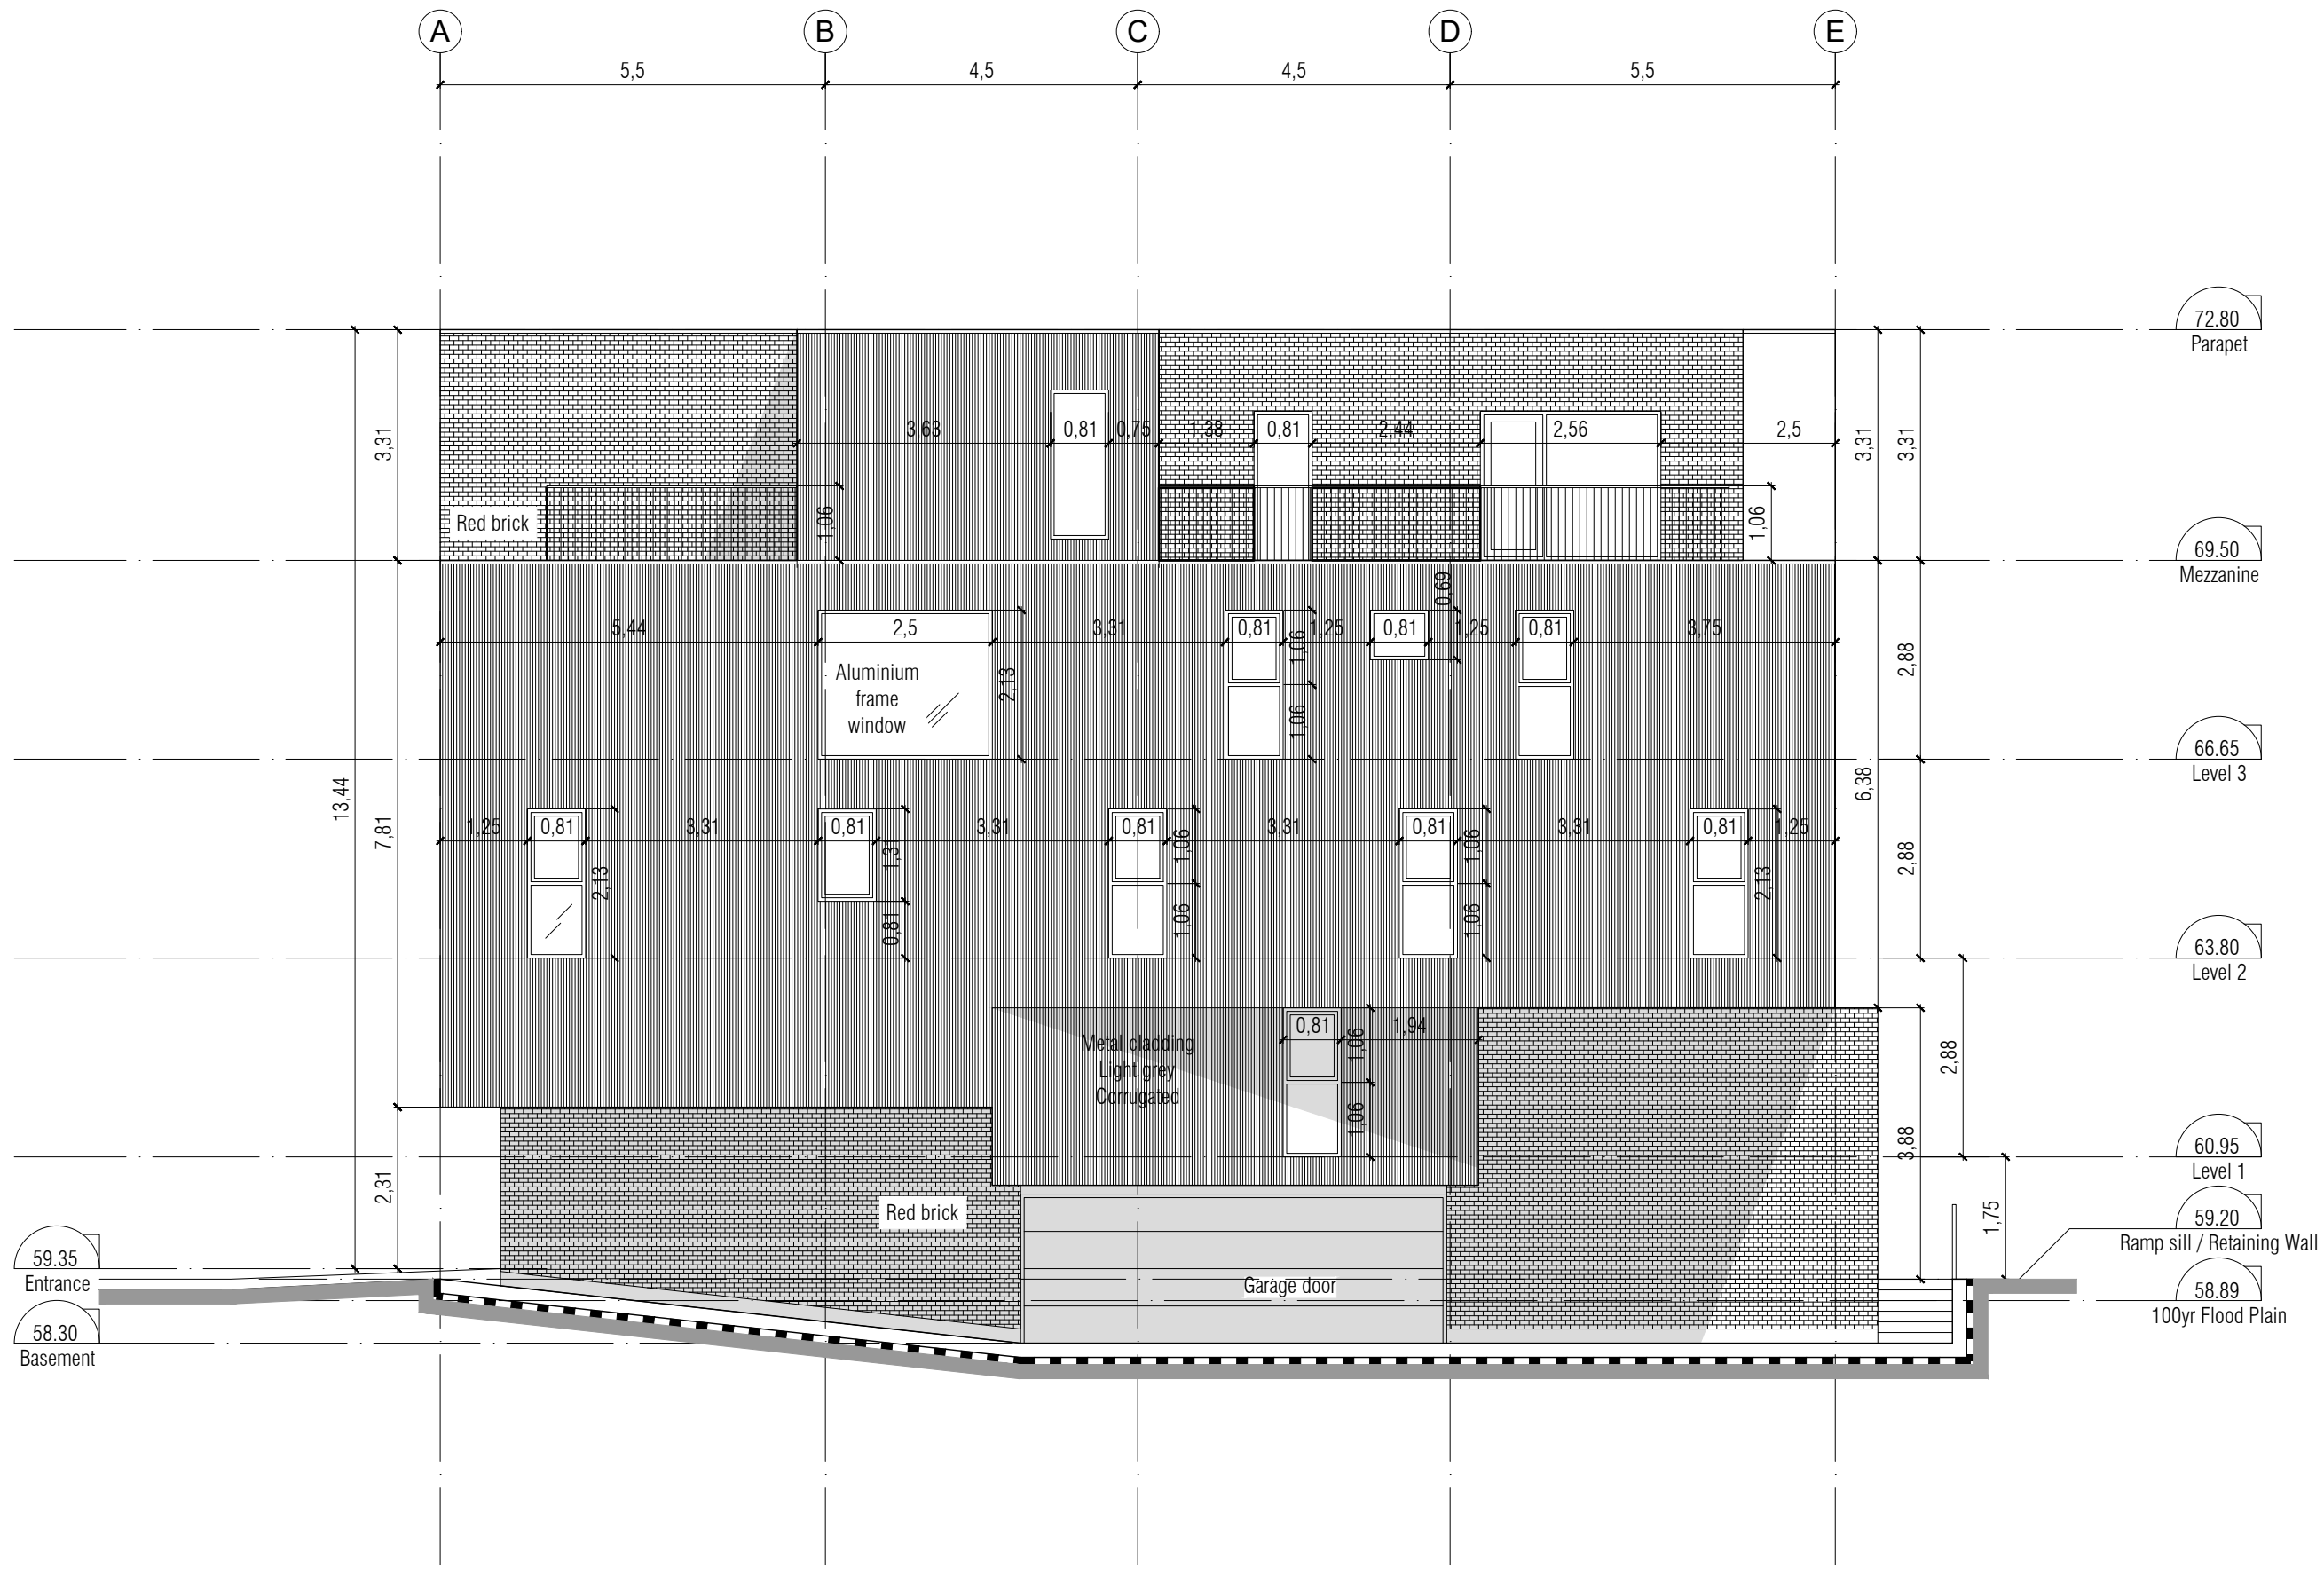

client
559 Riverdale Ave Inc.
 34 Glencairn Avenue 1 (613) 923 3483
 Ottawa ON K1S 1M6 luca_dia@yahoo.com

architecture
est architecture
 2275 Robin Ave 1 (438) 396-2200
 Dorval QC H9S 1G9 www.estarchitecture.ca



engineering
Arch-Nova Design Inc.
 45 Banner Road 1 (613) 829 5722
 Nepean ON K2H 8X5 www.archnova.ca

landscaping
John Szczepaniak, Landscape Architect
 P.O. Box 4207, Station E 1 (613) 731 2777
 Ottawa ON K1S 5B2 www.jszla.com

revisions
 0 2016/04/11 Site Plan Control
 1 2016/10/20 Site Plan Control REV.1

project
Apartment Building
 559 Riverdale Ave
 Ottawa ON K1S 1S3

reference
14-10

title
South elevation

scale
1:100


issued for
Site Plan Control

date
2016/10/20

sheet revision

A26 1

--- DRYPROOFING MEMBRANE

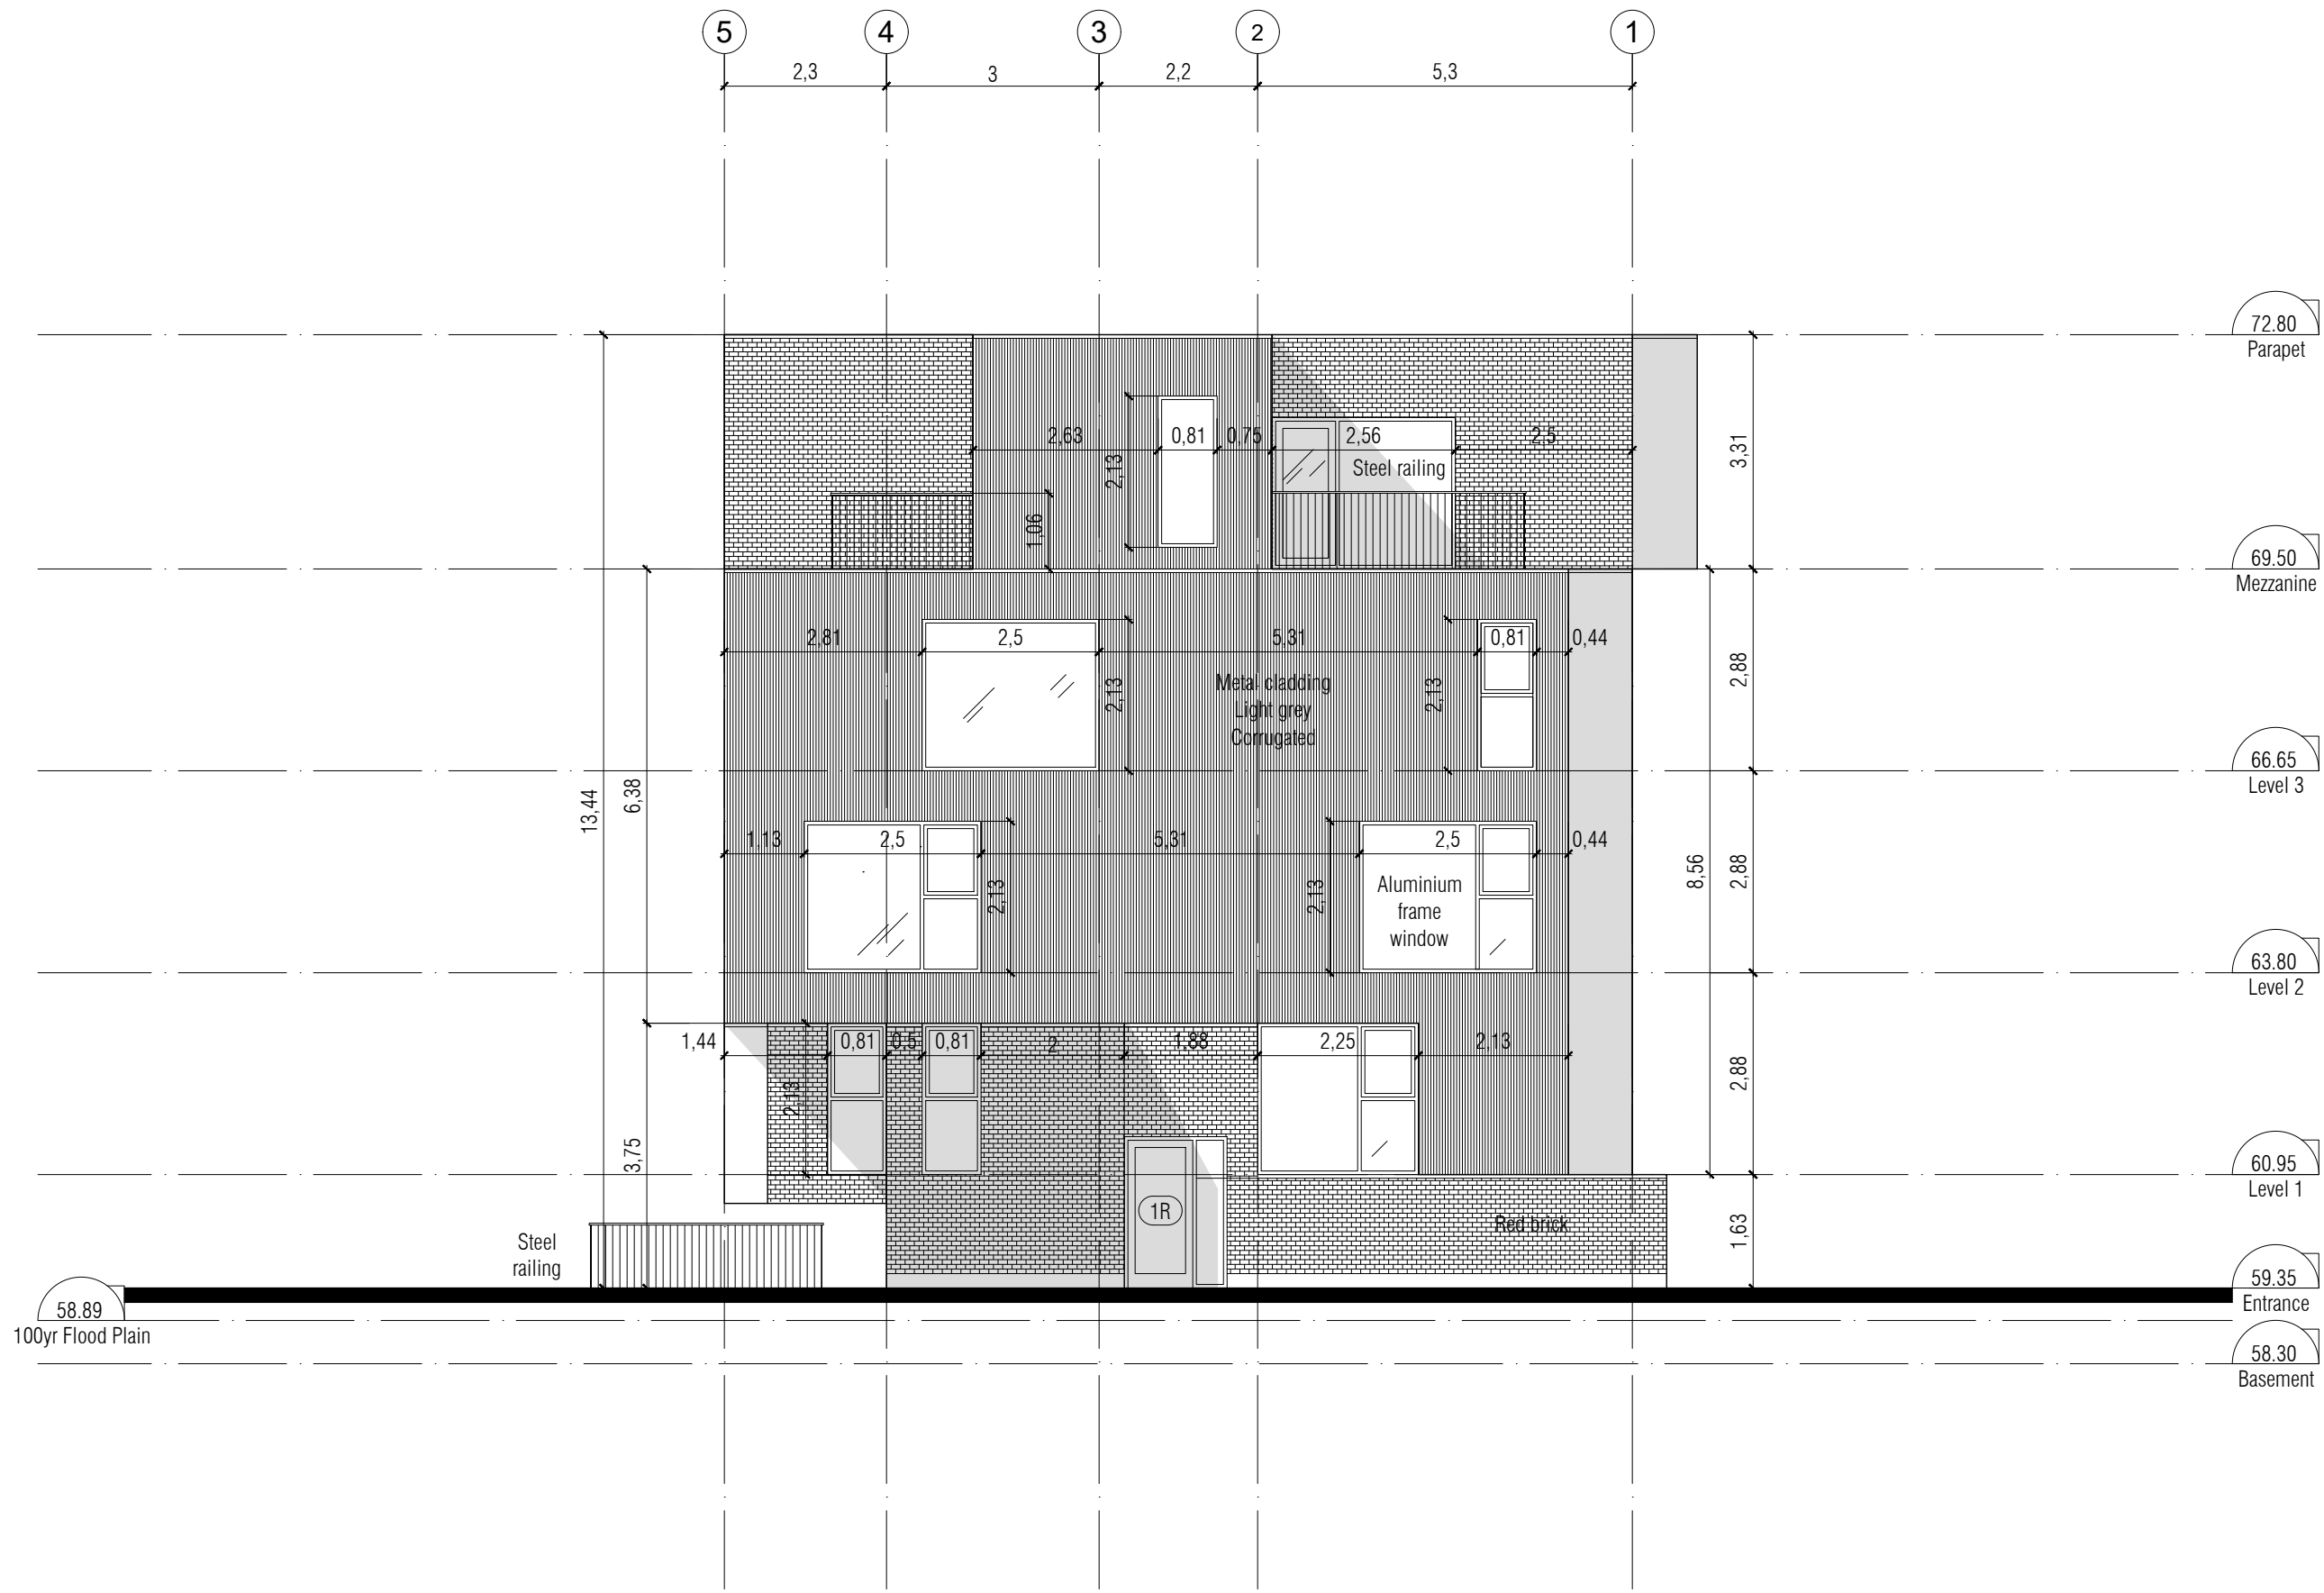

client
559 Riverdale Ave Inc.
 34 Glencairn Avenue 1 (613) 923 3483
 Ottawa ON K1S 1M6 luca_dia@yahoo.com

architecture
est architecture
 2275 Robin Ave 1 (438) 396-2200
 Dorval QC H9S 1G9 www.estarchitecture.ca



engineering
Arch-Nova Design Inc.
 45 Banner Road 1 (613) 829 5722
 Nepean ON K2H 8X5 www.archnova.ca

landscaping
John Szczepaniak, Landscape Architect
 P.O. Box 4207, Station E 1 (613) 731 2777
 Ottawa ON K1S 5B2 www.jszla.com

revisions

0	2016/04/11	Site Plan Control
1	2016/10/20	Site Plan Control REV.1

project
Apartment Building
 559 Riverdale Ave
 Ottawa ON K1S 1S3

reference
14-10

title
East elevation


scale
1:100

issued for
Site Plan Control

date
2016/10/20

sheet
 revision

A27¹

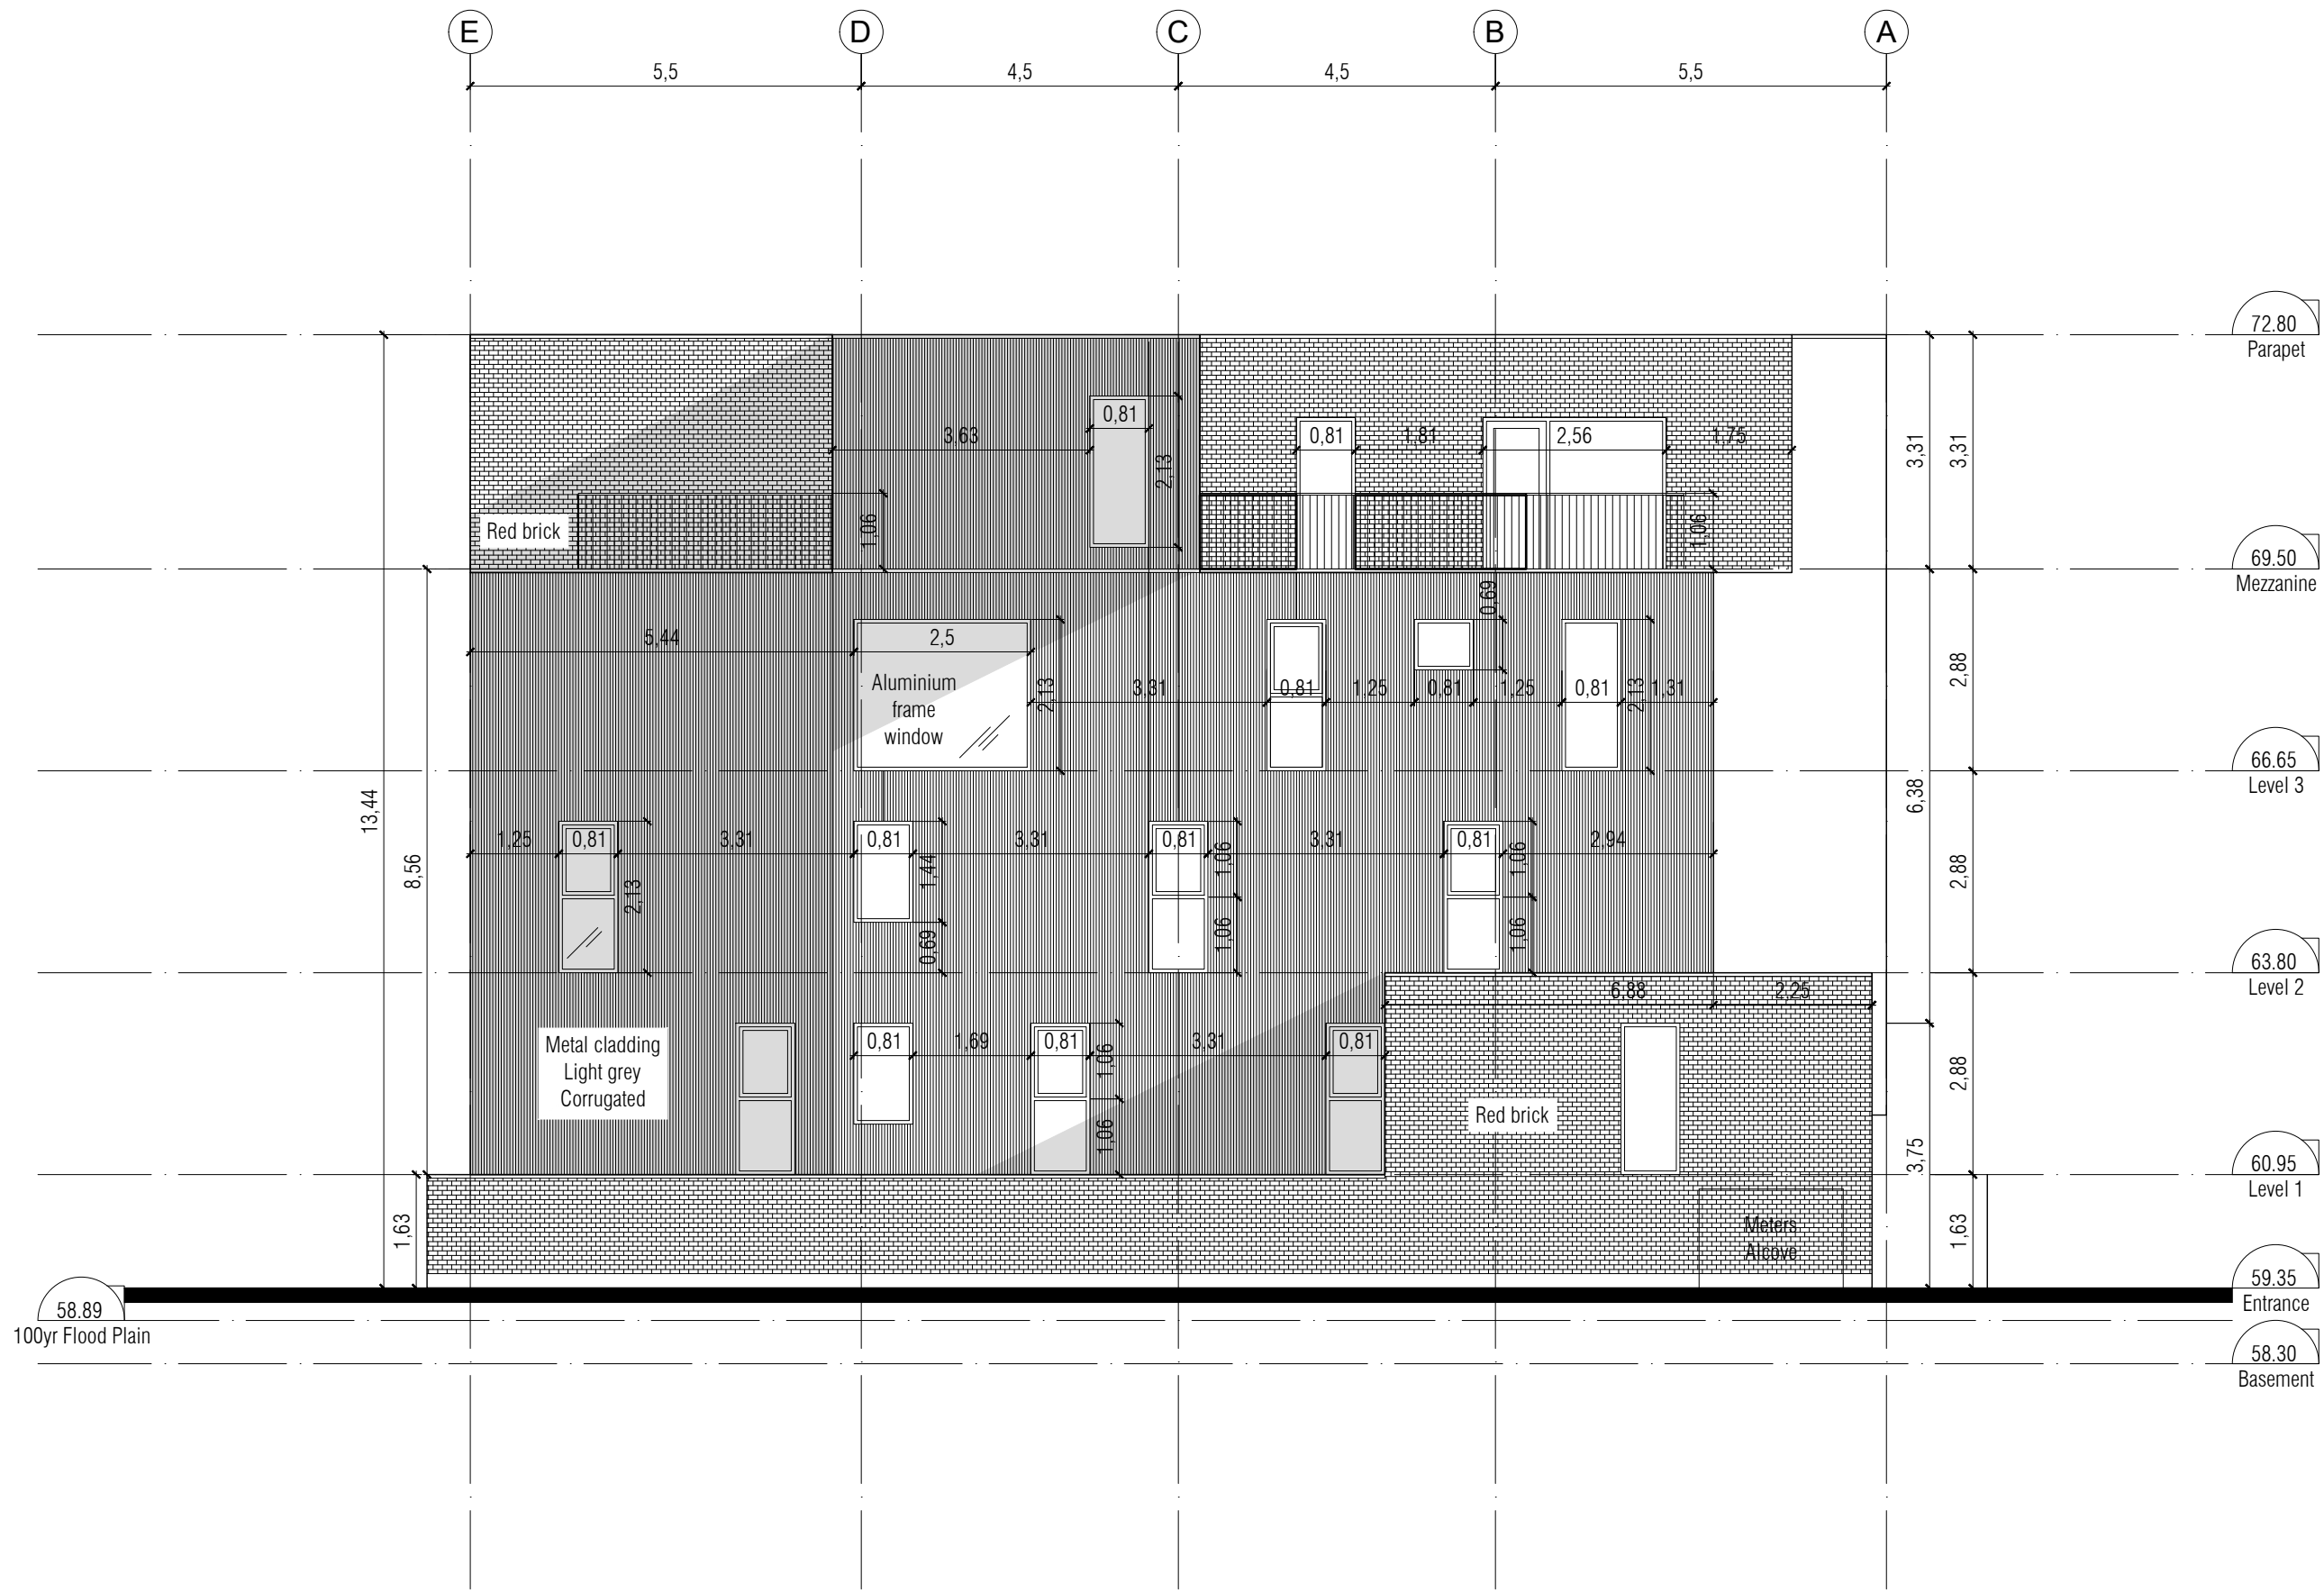

client
559 Riverdale Ave Inc.
 34 Glencairn Avenue 1 (613) 923 3483
 Ottawa ON K1S 1M6 luca_dia@yahoo.com

architecture
est architecture
 2275 Robin Ave 1 (438) 396-2200
 Dorval QC H9S 1G9 www.estarchitecture.ca



engineering
Arch-Nova Design Inc.
 45 Banner Road 1 (613) 829 5722
 Nepean ON K2H 8X5 www.archnova.ca

landscaping
John Szczepaniak, Landscape Architect
 P.O. Box 4207, Station E 1 (613) 731 2777
 Ottawa ON K1S 5B2 www.jszla.com

revisions
 0 2016/04/11 Site Plan Control
 1 2016/10/20 Site Plan Control REV.1

project
Apartment Building
 559 Riverdale Ave
 Ottawa ON K1S 1S3

reference
14-10

title
North elevation

scale
1:100
 issued for
Site Plan Control

date
2016/10/20

sheet
 1 revision

A28¹