
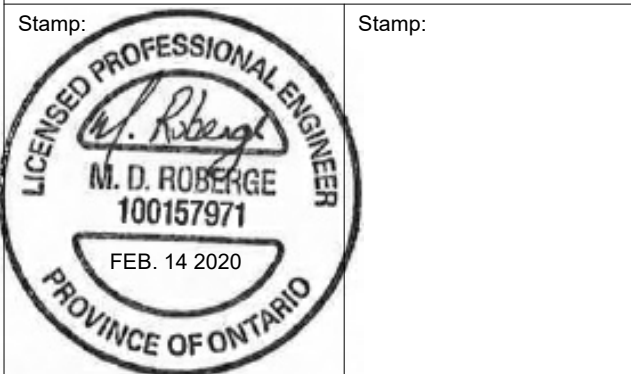


2 2020-02-14 ISSUED FOR SPA (R3)
1 2019-12-20 ISSUED FOR BUILDING PERMIT
A SEP. 25, 2019 ISSUED FOR 66% DESIGN

Adjeleian Allen Rubeli
Consulting Engineers
75 Albert Street, Ottawa, Ontario
G2S 5Y6
AAR PROJECT 5795-00

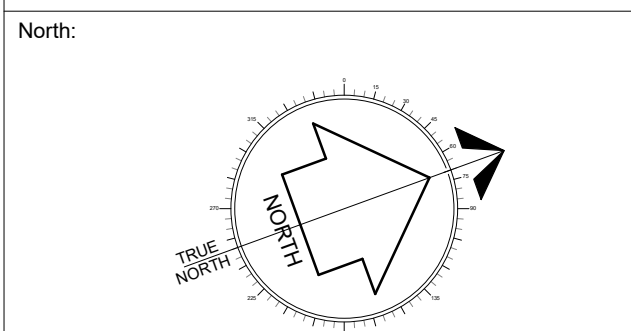

Do not scale drawings. The contractor shall check and verify all dimensions and report any errors or omissions to the architect before commencing or proceeding with any work. All drawings remain the property of the engineer.

Copyright (C) 2019
Owner / Developer:

CITY OF OTTAWA
110 LAURIER AVENUE WEST,
OTTAWA ON K1P 1J1

Applicant:

Project:
SOUTH FACILITY PHASE A
3505 PRINCE OF WALES DRIVE,
OTTAWA ONTARIO

Title:
FOUNDATION SECTIONS AND
DETAILS

Scale: As Indicated
Date: 08/20/19
Job No.: 18001
Drawn By: M.K. / J.M.
Checked By: M.R.
Approved By: J.M.C.
Sheet No.:
S401
CITY APPLICATION NUMBER 007-12-19-0090
PLAN NUMBER: 17973