




1 ELEV. NORTH BLOCK C
AE.03 1:175


NOT USED



2 ELEV. SOUTH BLOCK B
AE.03 1:175

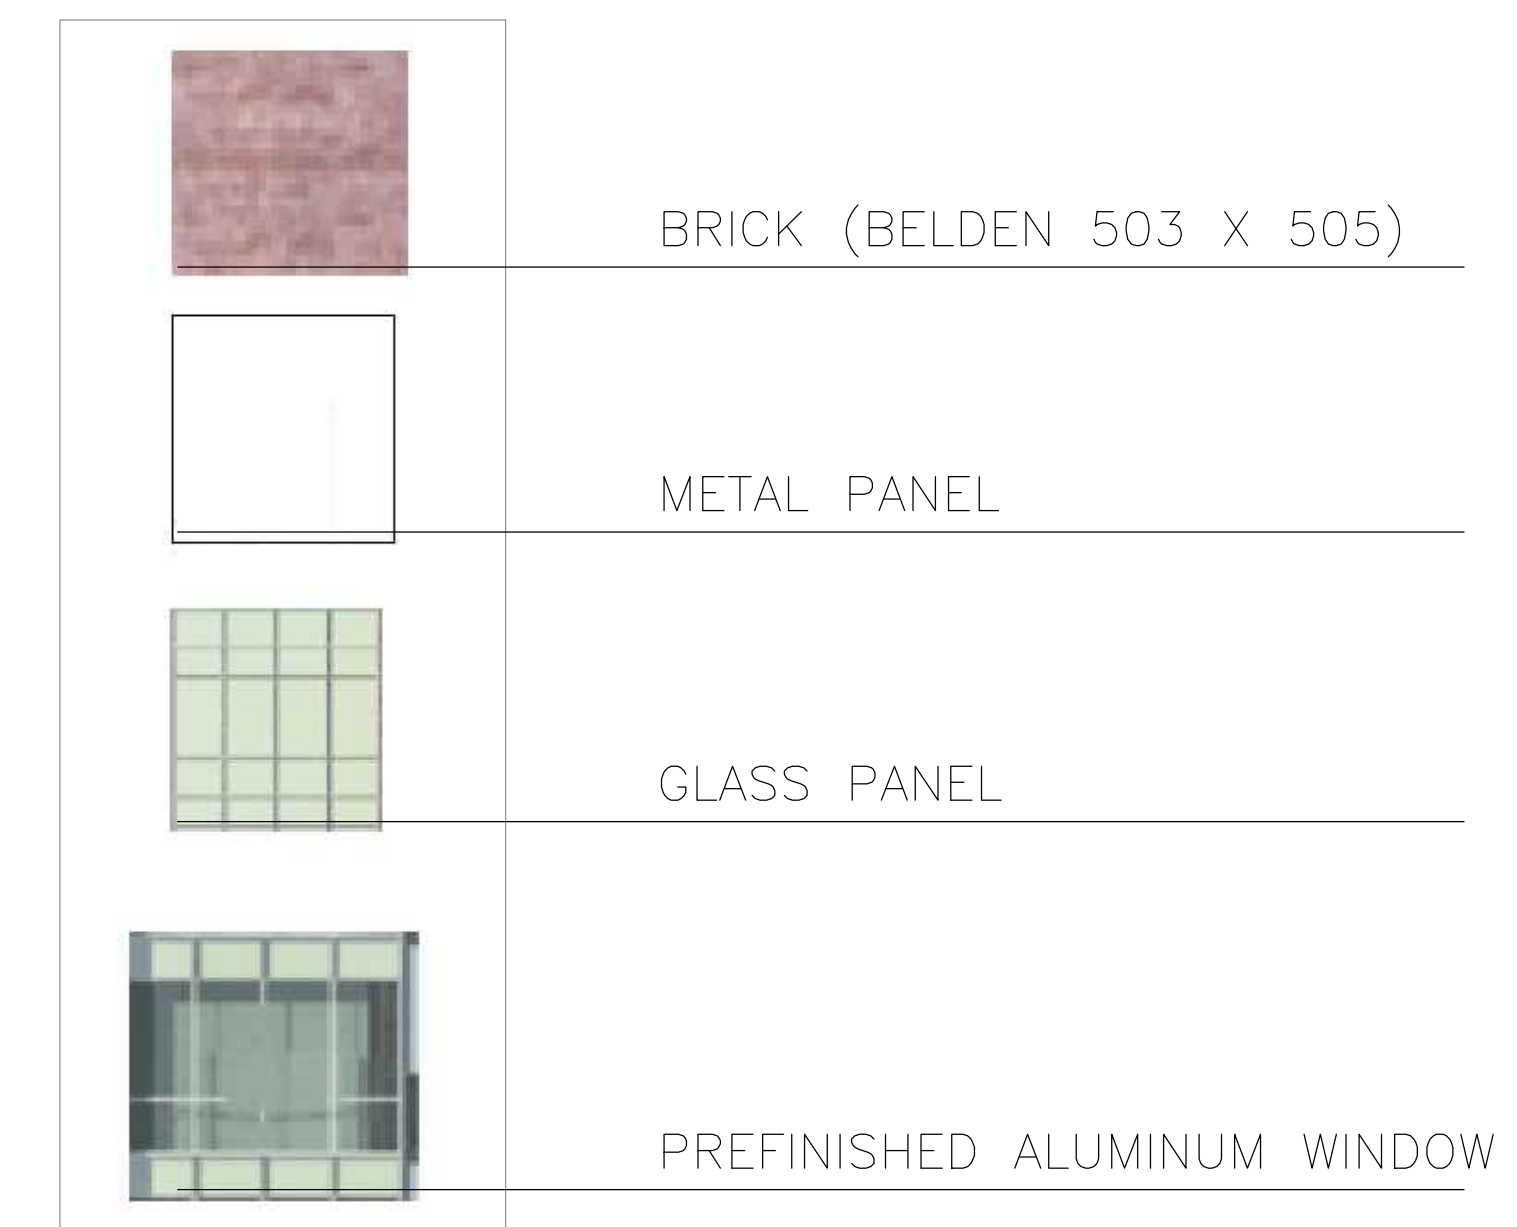

ALL CONTRACTORS TO VERIFY ALL DIMENSIONS ON SITE AND TO REPORT ALL ERRORS AND/OR OMISSIONS TO THE ARCHITECT.
ALL CONTRACTORS MUST COMPLY WITH ALL CODES AND BYLAWS AND OTHER AUTHORITIES HAVING JURISDICTION OVER THE WORK.
DO NOT SCALE DRAWINGS.
THIS DRAWING MAY NOT BE USED FOR CONSTRUCTION UNTIL SIGNED BY THE ARCHITECT. COPYRIGHT RESERVED.

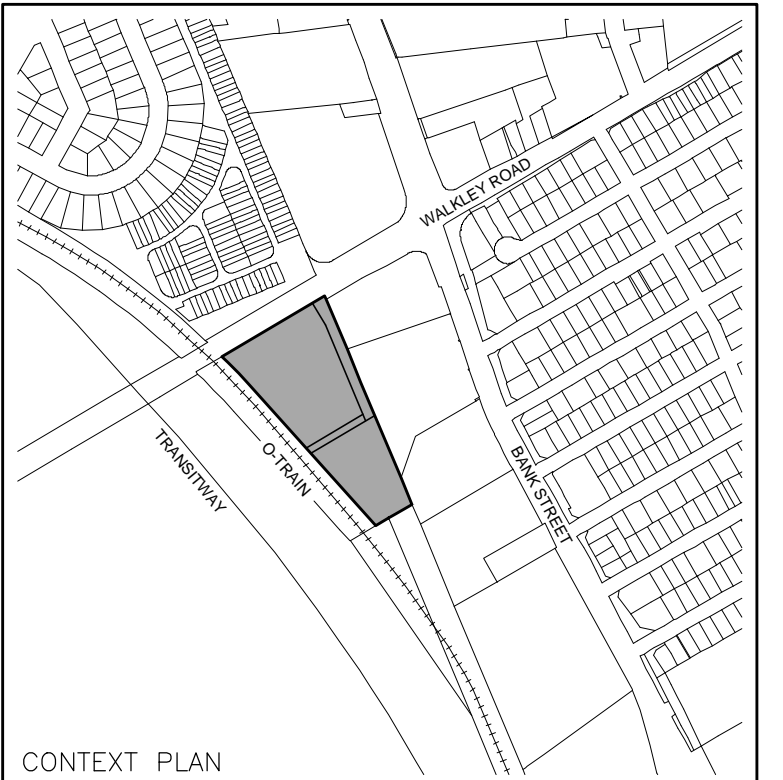

23		
22		
21		
20		
19		
14		
13		
12		
11		
10		
09		
08		
07		
06		
05		
04	ISSUED FOR REVIEW	09/14/16
03	ISSUED FOR REVIEW	06/02/16
02	ISSUED FOR COORDINATION	05/30/14
01	ISSUED FOR COORDINATION	12/11/13
NO.	REVISION	MM/DD/YY DATE

WOODMAN ARCHITECT ASSOCIATES LTD.
4 BEECHWOOD, SUITE 201, OTTAWA, ONTARIO, CANADA K1L 8L9
TEL:613 228 9850 FAX:613 228 9848 mailto:woodmanarchitect.com

ANNIS, O'SULLIVAN, VOLLEBEKK
Ontario Land Surveyors
14 CONCORDE GATE, SUITE 500, NEPEAN, ONTARIO, K2E 7S6
TEL:613-727-0850 FAX:613-727-1079



PROJECT
ANAND PRIVATE PHASE 2

DRAWING:
ELEV. NORTH BLOCK C / SOUTH BLOCK B

DATE	JUNE, 2015	DRAWING NO.	
SCALE	AS NOTED		
DRAWN BY	A.V.		
REVIEWED BY	J.G.		
JOB NO.	1148		

AE.03