
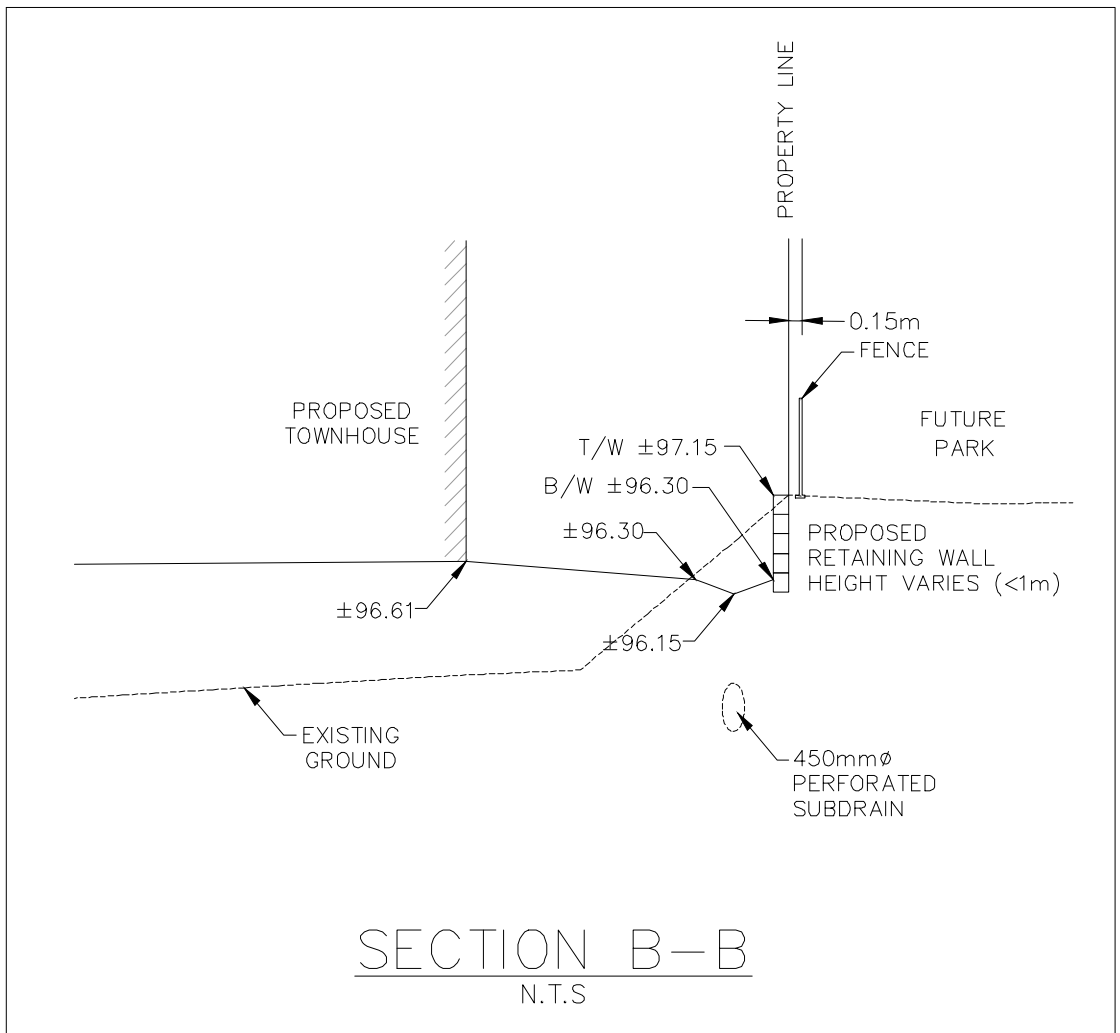
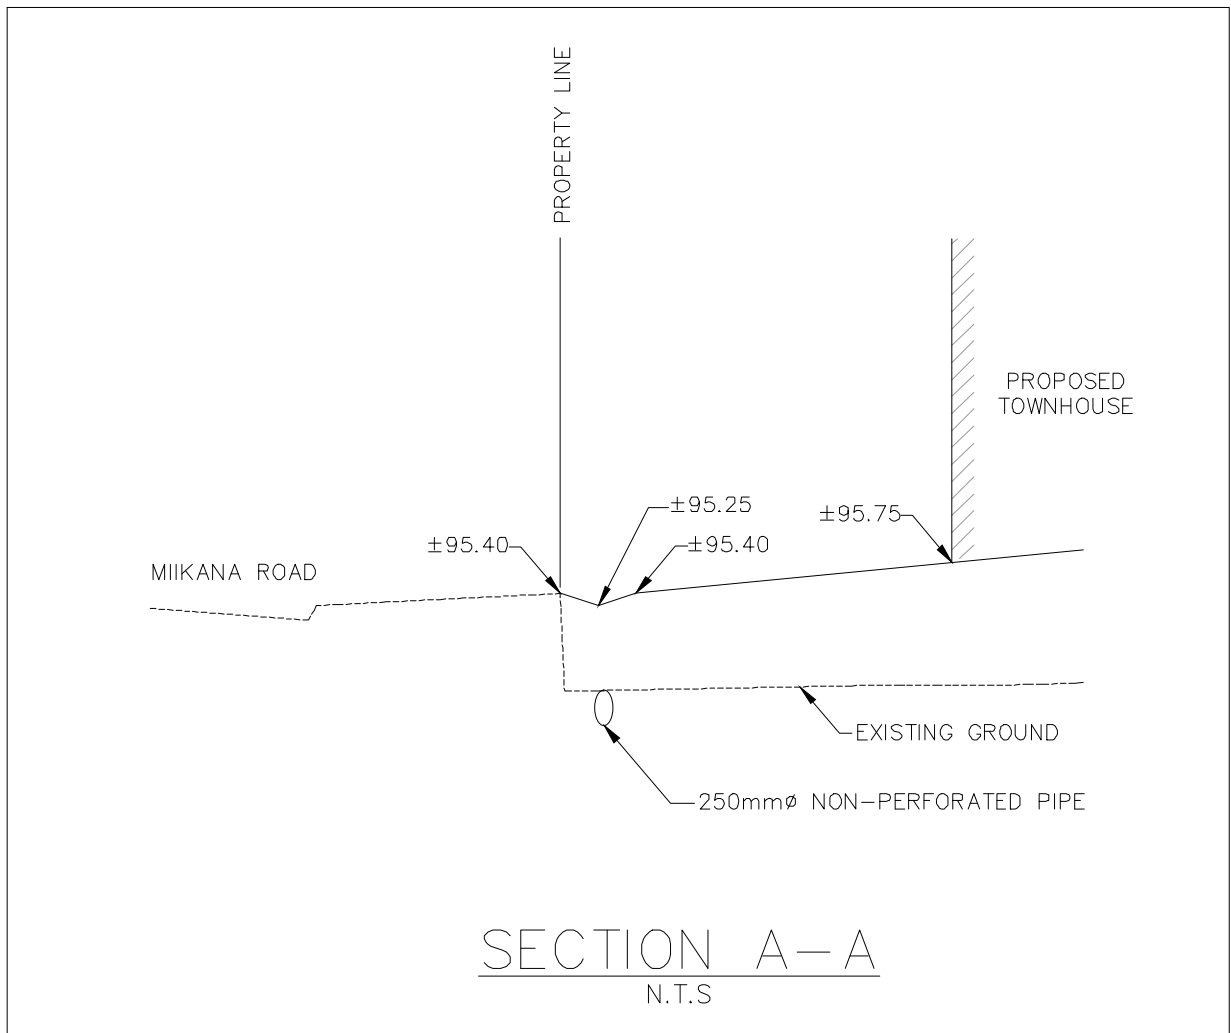
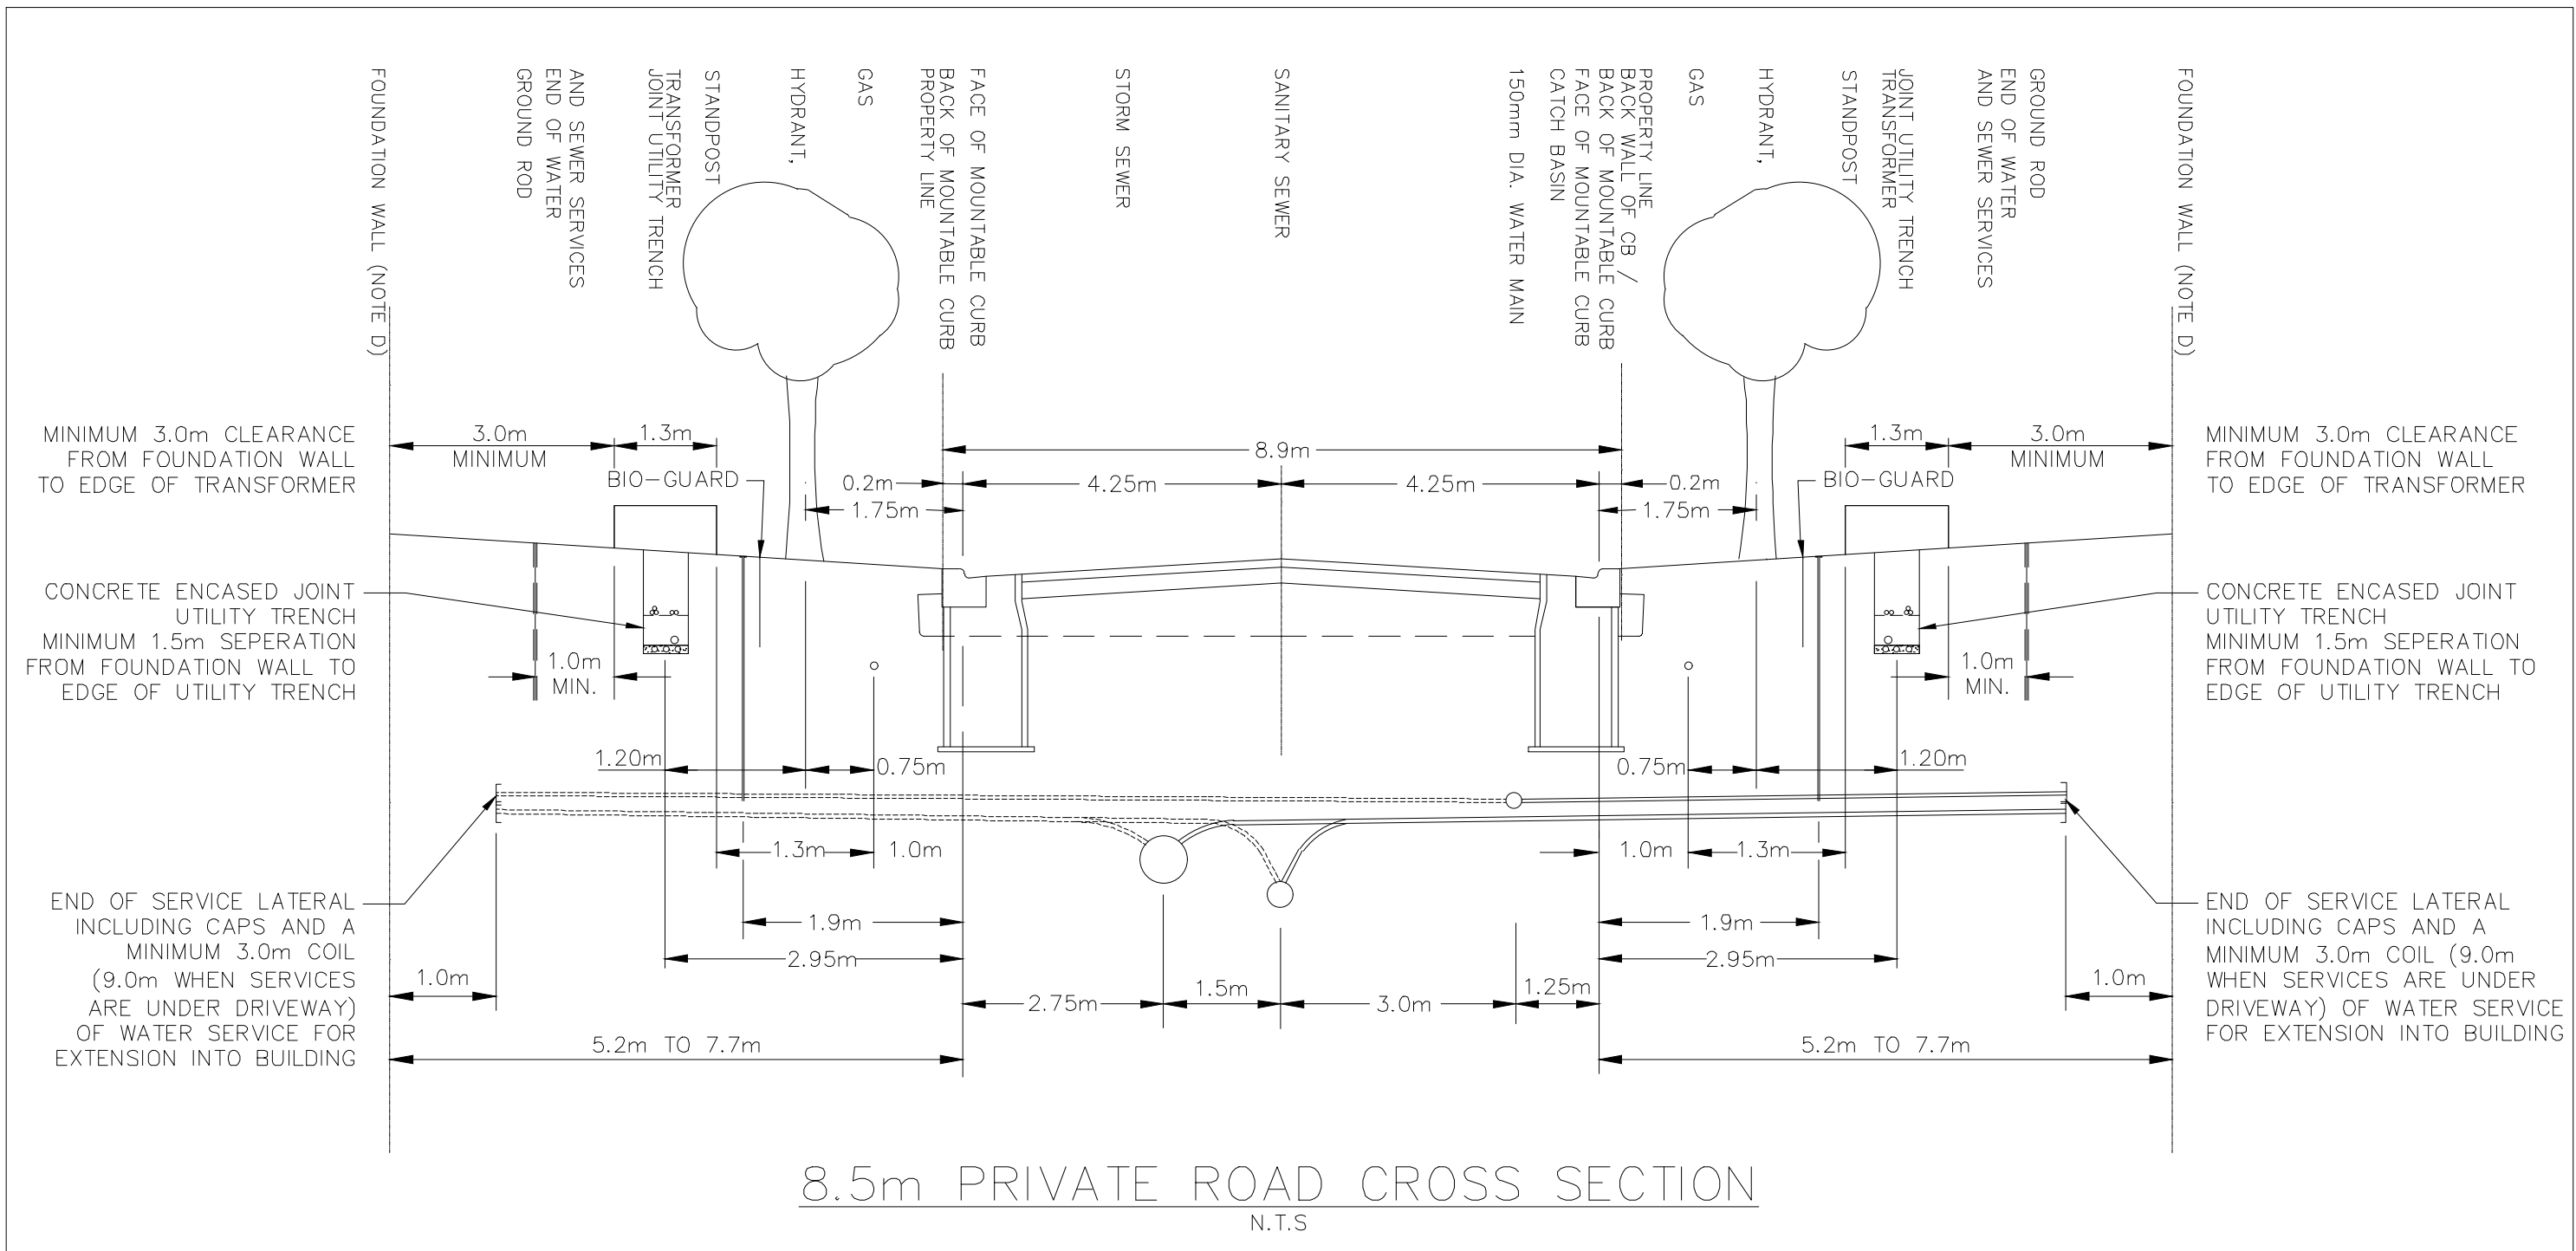
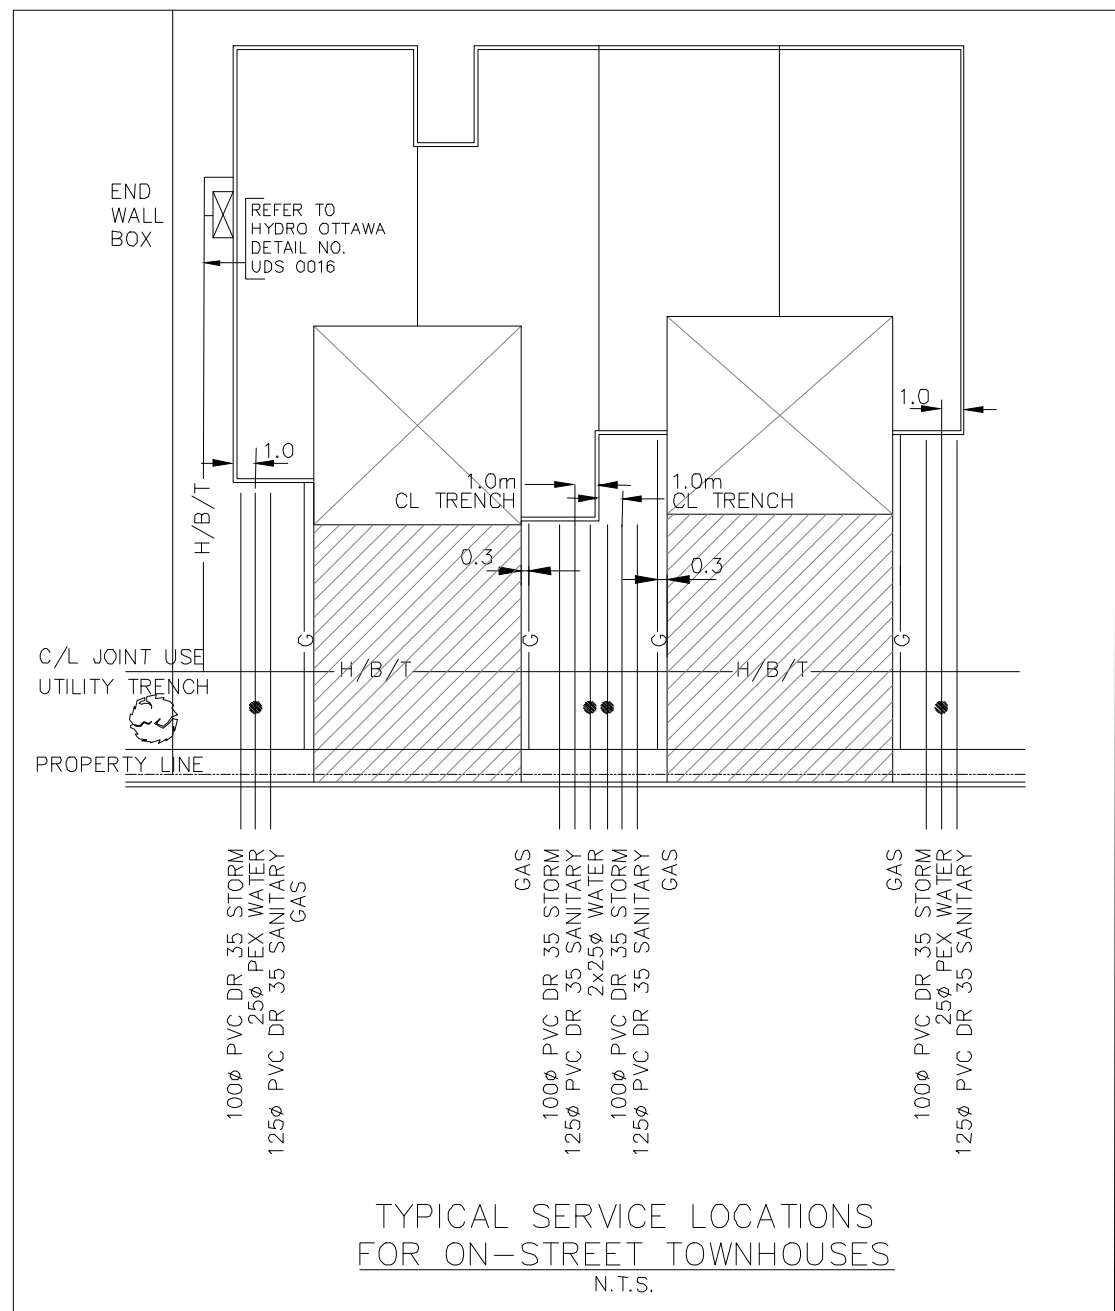
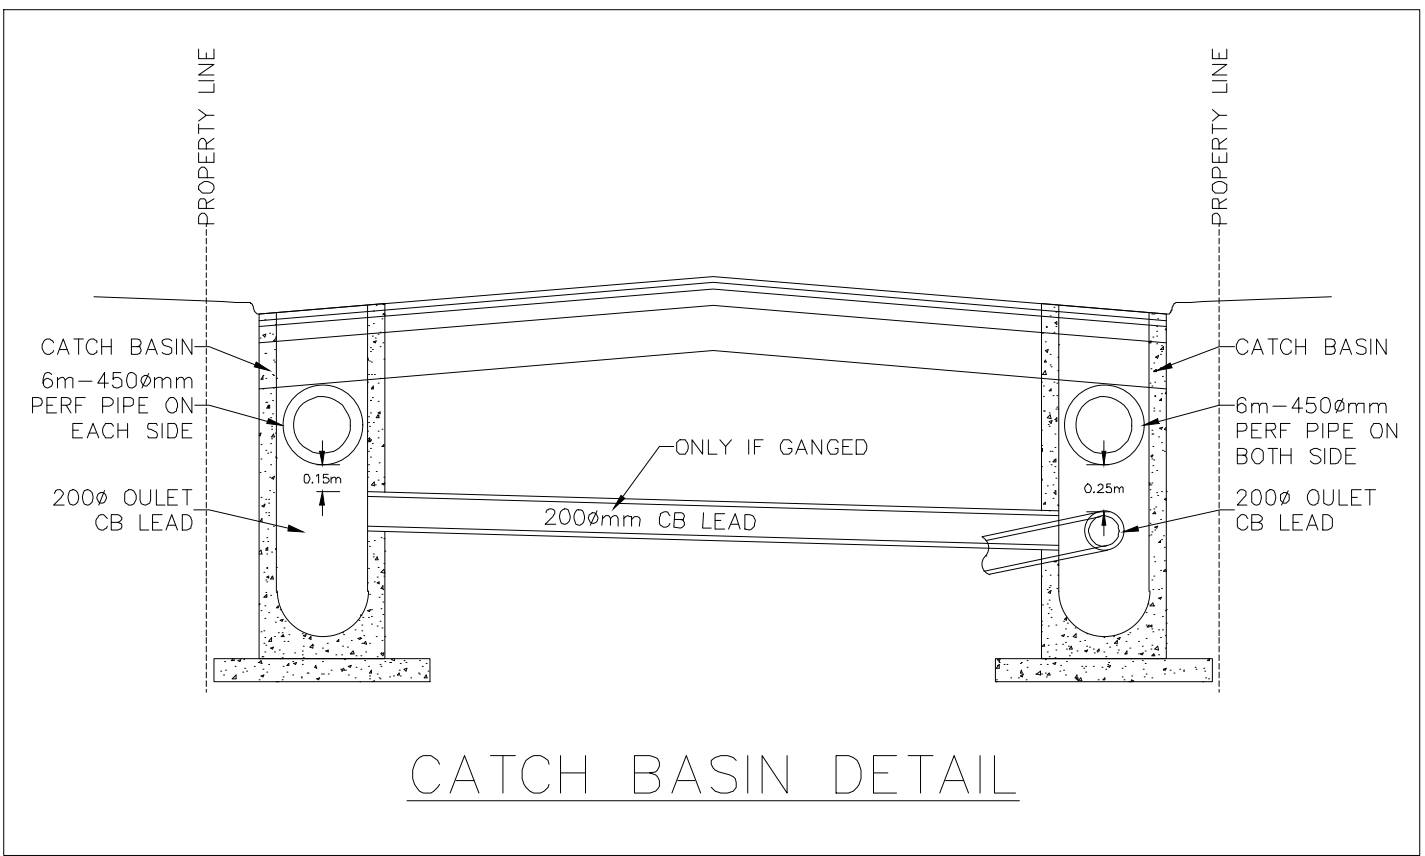


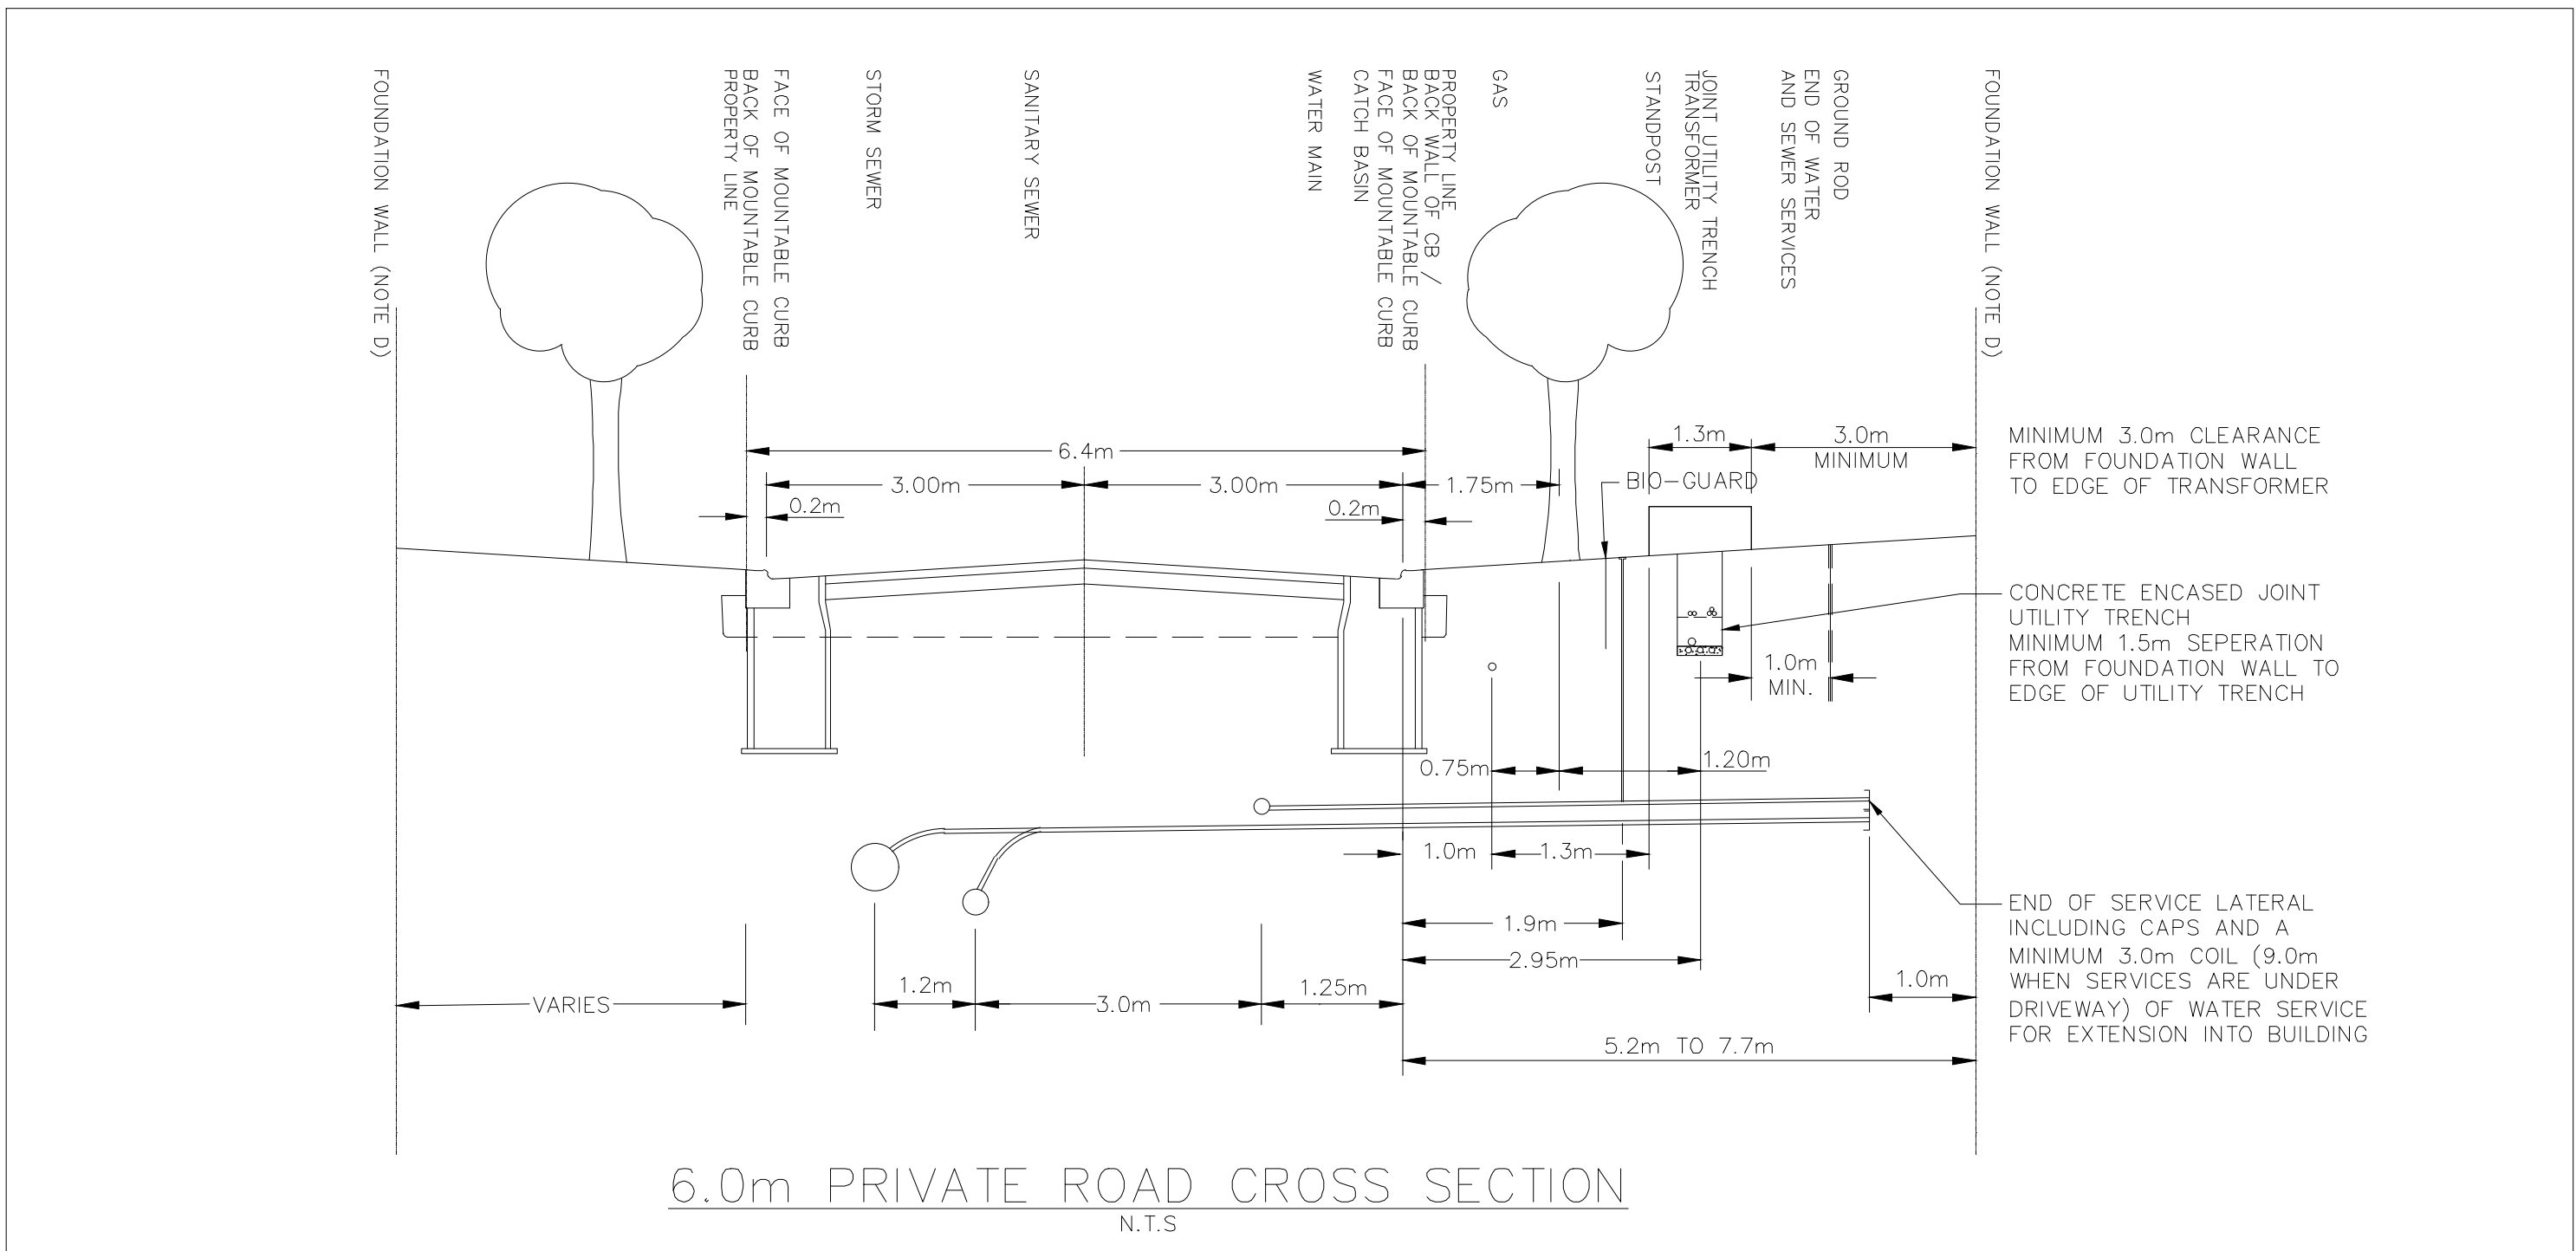

APPROVED
By Lily Xu at 12:15 pm, Dec 03, 2019

Lily Xu



LILY XU, MCIP, RPP
(A) MANAGER, DEVELOPMENT REVIEW - SOUTH
PLANNING, INFRASTRUCTURE & ECONOMIC
DEVELOPMENT DEPARTMENT, CITY OF OTTAWA

14			
13			
12			
11			
10			
9			
8			
7			
6	REVISED AS PER CITY COMMENTS	DGY	19:10:01
5	ISSUED FOR UTILITY CIRCULATION #2	DGY	19:08:20
4	REVISE PER ADDENDUM #1	DGY	19:08:13
3	ISSUED FOR TENDER	DGY	19:07:29
2	REVISED AS PER CITY COMMENTS	DGY	19:07:19
1	ISSUED FOR SPA	DGY	19:04:01
No.	REVISIONS	By	Date



IBI GROUP
400 - 333 Preston Street
Ottawa ON K1S 5N4 Canada
tel 613 225 1311 fax 613 225 9868
ibigroup.com

Project Title
BLOCK 225

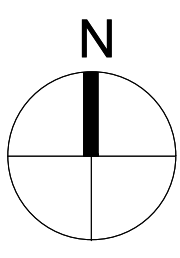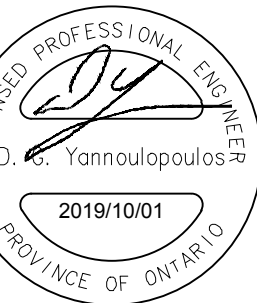

Drawing Title
STREET SECTIONS

Scale
AS NOTED

Design
RM/WZ

Date
APRIL 2019

Drawn
DPS/WZ

Checked
DGY

Project No.
114312

Drawing No.
011