



PLANTING SCHEDULE				
KEY	QTY.	BOTANICAL NAME	COMMON NAME	SIZE / CONDITION / SPACING
DECIDUOUS TREES				
BP	2	Betula papyrifera	Paper Birch	3.0m ht. / W.B., (multi-stem, specimen)
GB	4	Ginkgo biloba	Maidenhair Tree	70mm cal. / W.B.
GT	2	Gleditsia triacanthos var. inermis 'Street Keeper'	Street Keeper Honeylocust	70mm cal. / W.B.
GT*	2	Gleditsia triacanthos 'Shade Master'	Shade Master Honeylocust	90mm cal. / W.B.
UA	3	Ulmus americana 'Liberty'	Liberty Elm	70mm cal. / W.B.
SHRUBS / GRASSES / PERENNIALS				
Ap	48	Adiantum pedatum	Northern Maidenhair Fern	#1 Pot / 60cm o.c.
Cak	24	Calamagrostis acutiflora 'Karl Foerster'	Feather Reed Grass	#2 Pot / 50cm o.c.
Ce	78	Carex elata 'Aurea'	Bowes Golden Sedge	#1 Pot / 40cm o.c.
Dc	12	Deschampsia cespitosa 'Schottland'	Scottish Tufted Hair Grass	#2 Pot / 80cm o.c.
Hg	40	Hosta 'Guacamole'	Guacamole Plantain Lily	#1 Pot / 75cm o.c.
Pa	26	Phalaris arundinacea 'Dwarf Garters'	Compact Ribbon Grass	#2 / Pot / 40cm o.c.
Pt	175	Pachysandra terminalis	Japanese Spurge	10cm container / 30cm o.c.
Ra	8	Ribes alpinum	Alpine Currant	#3 Pot
Tc	32	Taxus cuspidata 'Nana'	Dwarf Japanese Yew	#3 Pot

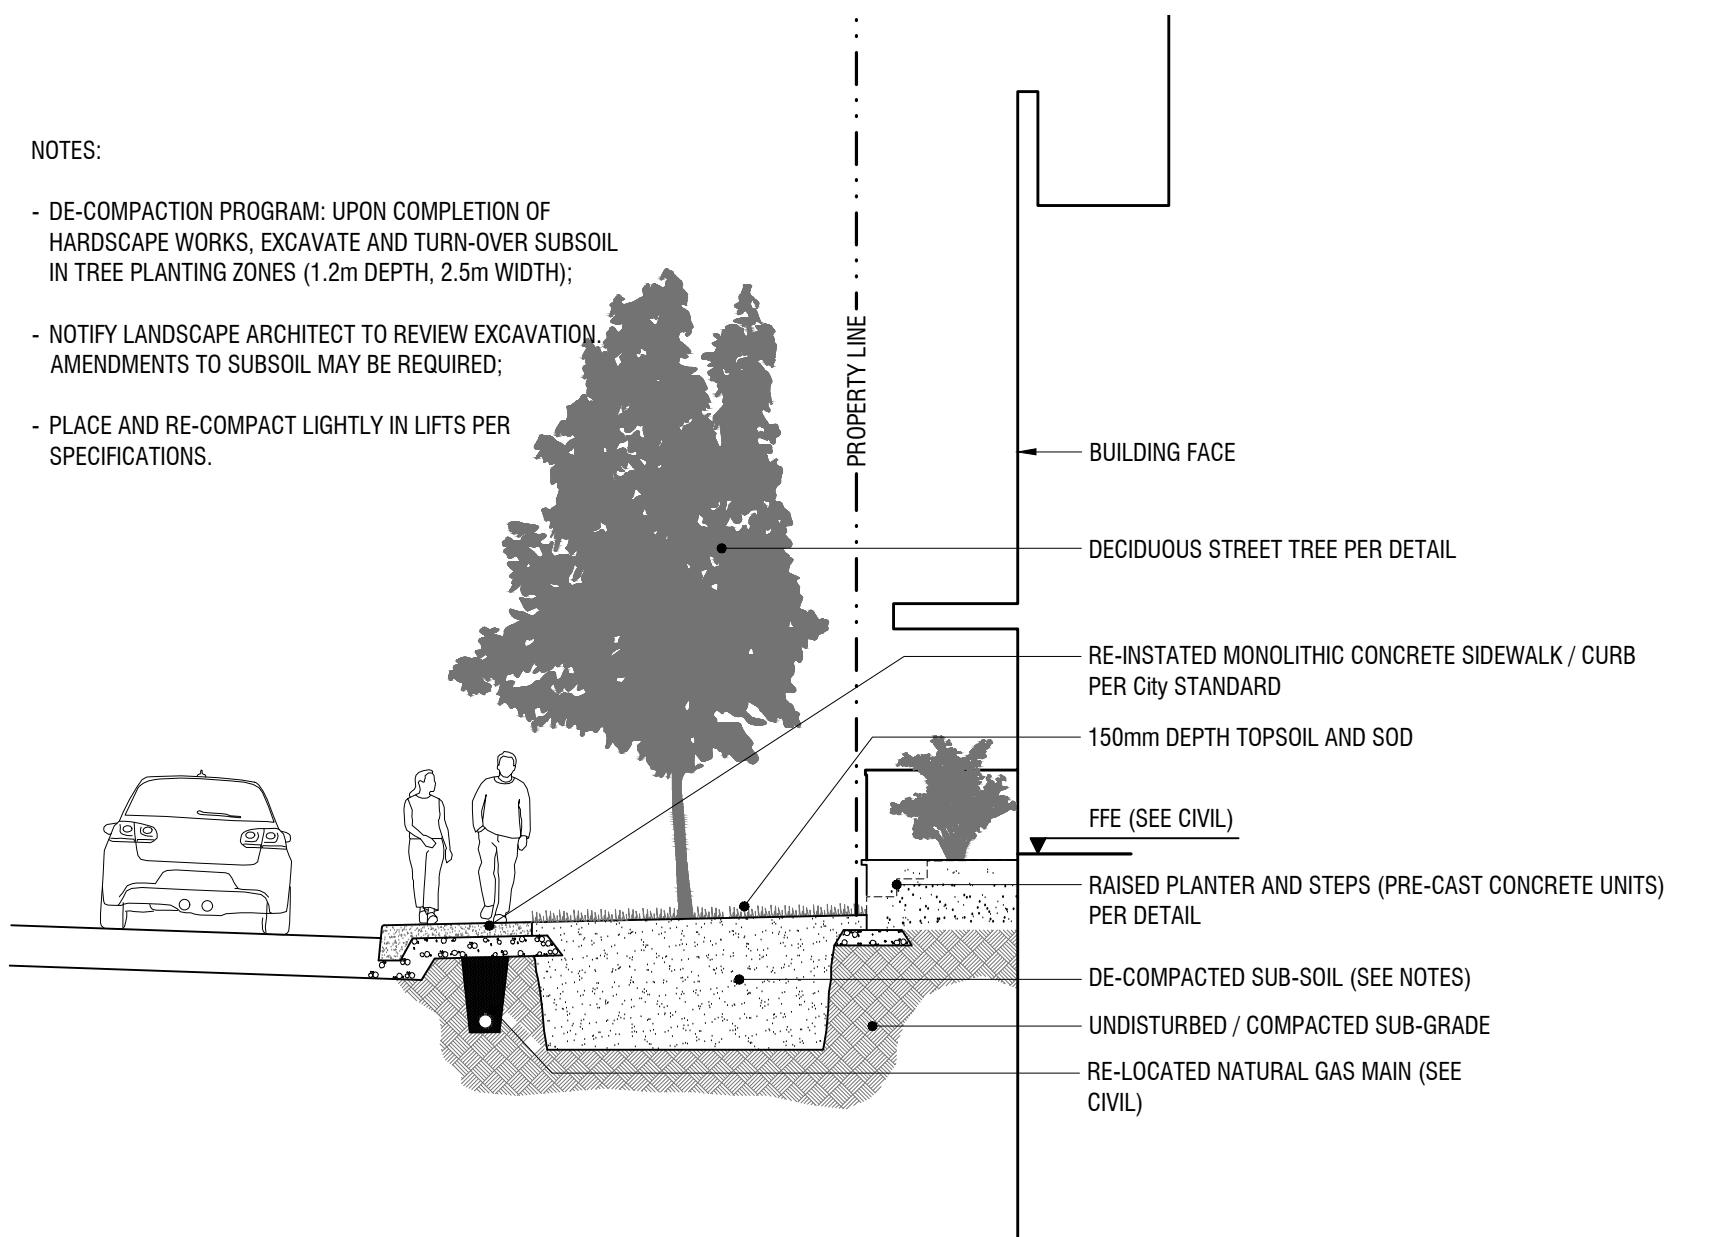

2 WEST SECTION / ELEVATION AT Fourth Ave.
L1 1:75

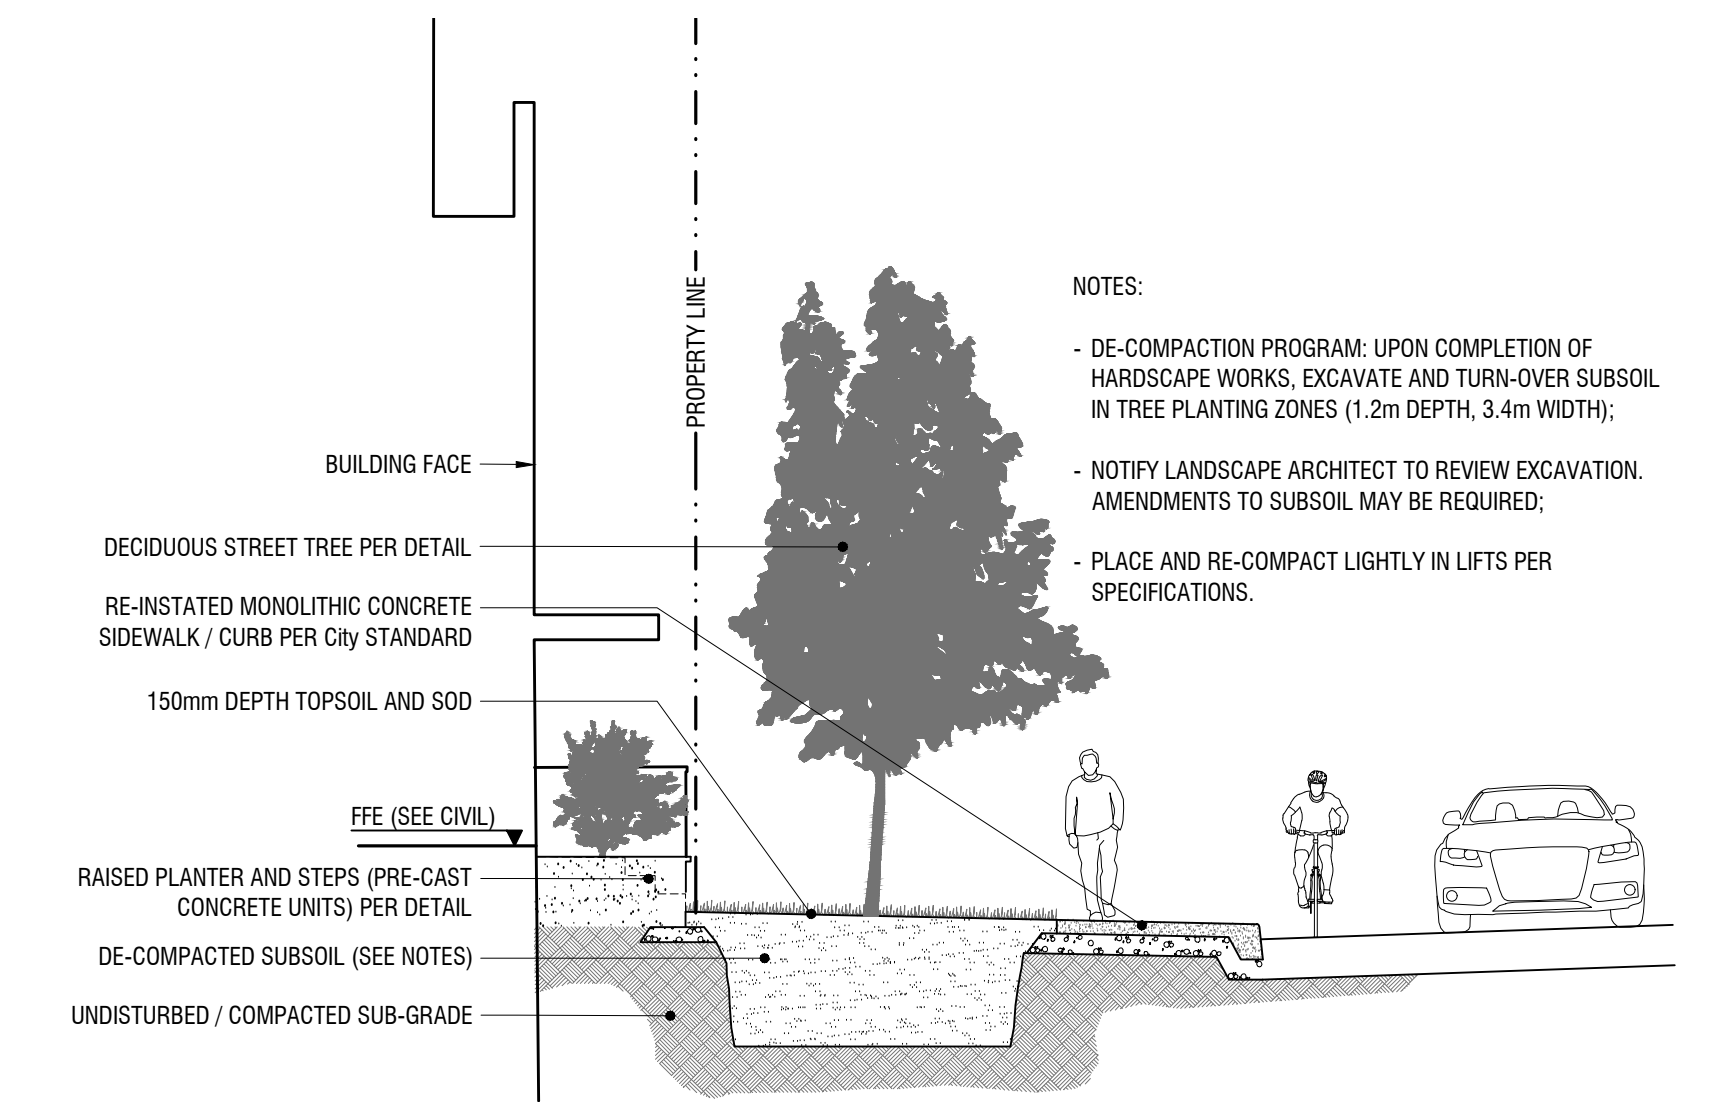

3 WEST SECTION / ELEVATION AT Fifth Ave.
L1 1:75

Copyright Reserved
The Copyrights to all designs and drawings are the property of FOTENN Consultants Inc. Unauthorized reproduction or use is forbidden. DO NOT SCALE DRAWING

Copyright réservés
Les droits d'auteur à tous les modèles et dessins sont la propriété de FOTENN Consultants Inc. Reproduction ou utilisation non autorisée est interdite. NE PAS L'ÉCHELLE DE DESSIN



Client / Client

general notes / notes générales
DO NOT SCALE DRAWINGS;
THESE NOTES ARE APPLICABLE TO ALL DRAWINGS IN THE SET;
FOTENN Consultants Inc. IS NOT RESPONSIBLE FOR ACCURACY OF BASE INFORMATION;
REFER TO CIVIL ENGINEERING DRAWINGS FOR GRADING & SITE SERVICING INFORMATION;
REFER TO TREE CONSERVATION REPORT FOR TREE PROTECTION INFO.;



THE CONTRACTOR IS RESPONSIBLE FOR CONFIRMING EXACT LOCATIONS OF ALL UNDERGROUND SERVICES AND OBTAINING CLEARANCE FROM ALL APPLICABLE UTILITIES. PROPOSED WORKS FOUND TO BE IN CONFLICT WITH UNDERGROUND SERVICES MAY BE ADJUSTED AT THE DIRECTION OF THE LANDSCAPE ARCHITECT;

DO NOT INSTALL TREES ON PROPERTY / LOT LINES OR WITHIN DRAINAGE EASEMENTS;
CONTRACTOR TO SUBMIT SHOP DRAWINGS OF STRUCTURAL SOIL CELL SYSTEM FOR APPROVAL PRIOR TO ORDERING MATERIALS;
PERFORM WORK IN ACCORDANCE WITH DETAILS AND SPECIFICATIONS;
ALL PLANT MATERIAL SHALL BE No. 1 NURSERY STOCK AND SHALL MEET OR EXCEED THE SPECIFICATION OF THE Canadian Standards for Nursery Stock, AS PUBLISHED BY THE Canadian Nursery Landscape Association;
SPECIES SUBSTITUTIONS ARE NOT PERMITTED WITHOUT PRIOR WRITTEN APPROVAL OF THE LANDSCAPE ARCHITECT;
ALL UN-PAVED SURFACES TO RECEIVE 150mm DEPTH TOPSOIL & SOD.

IMPORTANT NOTICE FOR CONTRACTOR:
THE CITY OF OTTAWA REQUIRES A Certificate of Completion (F1) Landscape Works to BE SUBMITTED AND SEALED BY THE LANDSCAPE ARCHITECT. CONTRACTORS ARE RESPONSIBLE FOR FAMILIARIZING THEMSELVES WITH THE REQUIREMENTS OF THIS PROCESS AND PROVIDING SUFFICIENT NOTICE TO THE LANDSCAPE ARCHITECT TO CONDUCT SITE REVIEWS DURING INSTALLATION OF TREES. THE 1 YEAR WARRANTY PERIOD SHALL NOT COMMENCE UNTIL THE LANDSCAPE ARCHITECT HAS SUBMITTED THE F1 Certificate.

PRIOR TO INSTALLATION OF TREES, THE DEVELOPER WILL CONTACT THE PLANNING AND GROWTH MANAGEMENT AND FORESTRY SERVICES TO REVIEW THE SPECIES AND LOCATION OF TREES.

12	issued for SPA	06/17/2019
11	issued for Permit	04/26/2019
10	coordinated with revised architecture base plan	04/05/2019
9	coordinated with revised architecture base plan	04/04/2019
8	coordinated with revised architecture base plan	03/28/2019
7	revised per City/UDRP comments (coordinated)	01/17/2019
6	revised per City/UDRP comments (coordinated)	01/16/2019
5	revised per City/UDRP comments	01/15/2019
rev'n	description / la description	mm/dd/yyyy

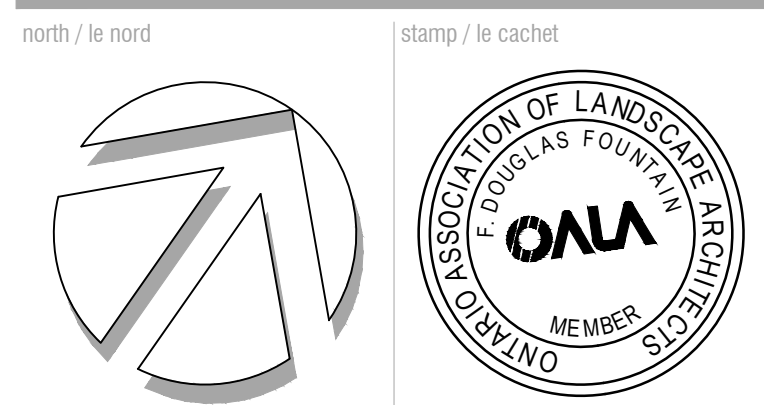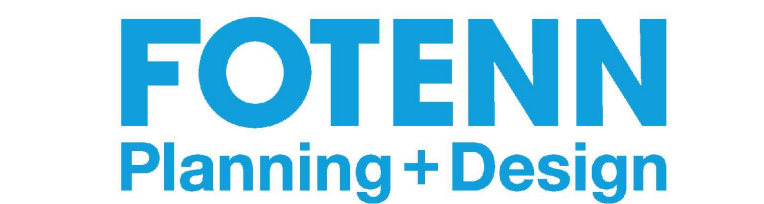

project / projet
99 Fifth Avenue
drawing / dessin

LANDSCAPE PLAN /
SECTION-ELEVATIONS

designed / conçu DF	drawn / dessiné DF/SP	reviewed / examiné DF
date July 2018	project number / No. du projet C 18-87	