



EXTERIOR STAIRS:
MAX. RISE 200
MIN. RUN 230

NO.	REVISION	DATE	DR BY
-----	----------	------	-------

DO NOT SCALE THIS DRAWING - READ DIMENSIONS ONLY




TYPICAL:
GUARD CONSTRUCTION MUST CONFORM TO O.B.C.
9.8-B AND SUPPLEMENTARY STANDARD SB-7.
HEIGHT OF GUARDS @ LANDINGS MINIMUM OF 1070.
HEIGHT OF GUARDS ON EXTERIOR STAIRS MINIMUM
OF 1070.

DO NOT SCALE THIS DRAWING - READ DIMENSIONS ONLY

311 RICHMOND ROAD, #301, OTTAWA, ON K1Z 5X3
613-792-3200 Fax: 792-3209
www.hardiearchitects.ca



A-2

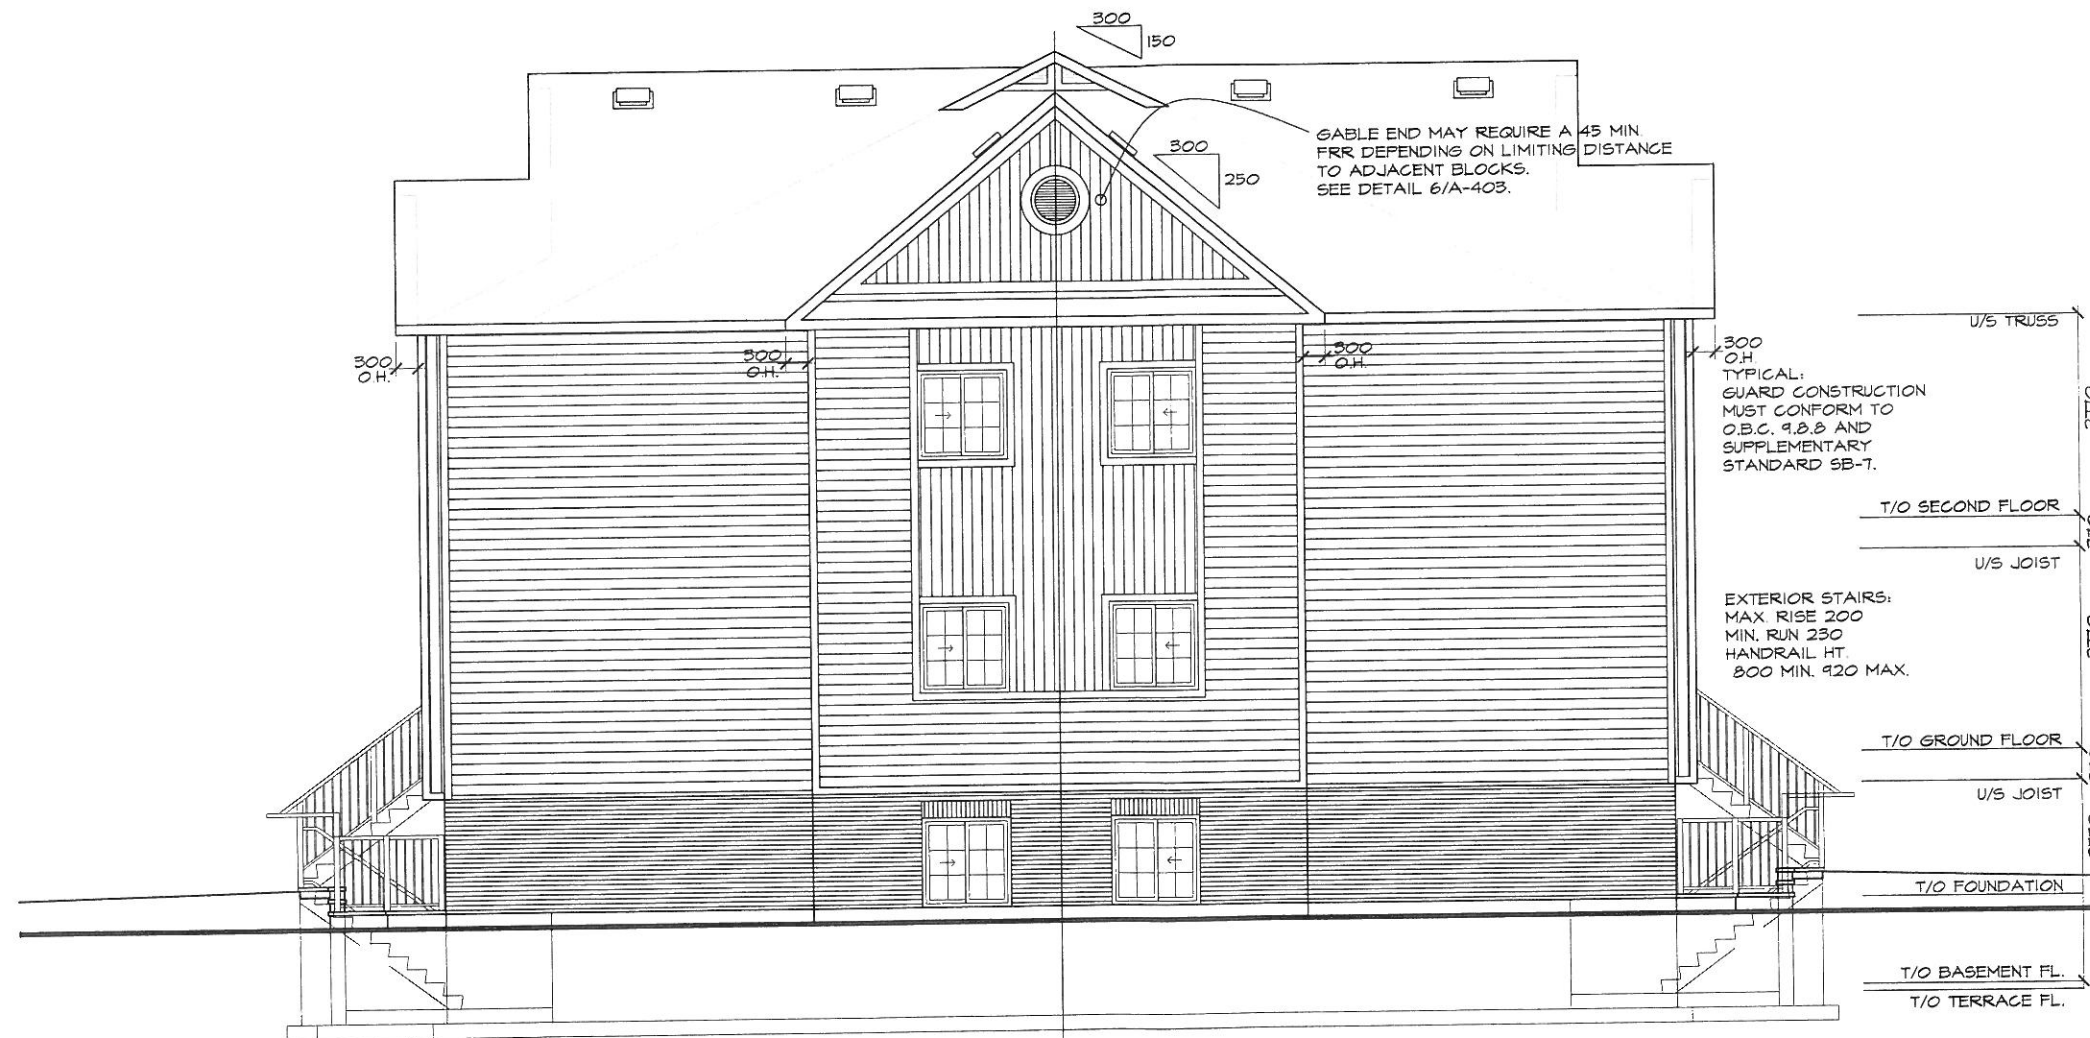

3 RIGHT SIDE ELEVATION
A-201 SCALE 1:100

NO.	REVISION	DATE	DR BY
DO NOT SCALE THIS DRAWING - READ DIMENSIONS ONLY			

DOUGLAS HARDIE
ARCHITECT
INC.

311 RICHMOND ROAD, #301, OTTAWA, ON K1Z 5X3
613-792-3200 Fax: 792-3209
www.hardiearchitects.ca

CLIENT
**CLARIDGE
H·O·M·E·S**

PROJECT
ZENS TOWNHOMES
OTTAWA

TITLE
TYPICAL RIGHT SIDE
ELEVATION

DRAWN J.A.	START DATE: 04 / 2012
SCALE 1:100	DRAWING NO. A-3
JOB NO. #1005	



4
A-20/ SCALE 1:100
**LEFT SIDE ELEVATION
WITH CLOSETS**

TYPICAL: GUARD CONSTRUCTION MUST CONFORM TO O.B.C. 9.8.8 AND SUPPLEMENTARY STANDARD SB-7. HEIGHT OF GUARDS & LANDINGS MINIMUM OF 1070. HEIGHT OF GUARDS ON EXTERIOR STAIRS MINIMUM OF 1070.

NO.	REVISION	DATE	DR BY
-----	----------	------	-------

DO NOT SCALE THIS DRAWING - READ DIMENSIONS ONLY

**DOUGLAS HARDIE
ARCHITECT**
INC.

311 RICHMOND ROAD, #301, OTTAWA, ON K1Z 6X3
613-792-3200 Fax: 792-3209
www.hardiearchitects.ca

CLIENT
**CLARIDGE
H.O.M.E.S**

PROJECT
**ZENS TOWNHOMES
OTTAWA**

TITLE
**TYPICAL LEFT SIDE
ELEVATION**

DRAWN J.A.	START-DATE 04 /2012
SCALE 1:100	DRAWING-NO A-4
JOB-NO. #1005	