




PLAN - HYDRO METER SCREEN AND FENCE

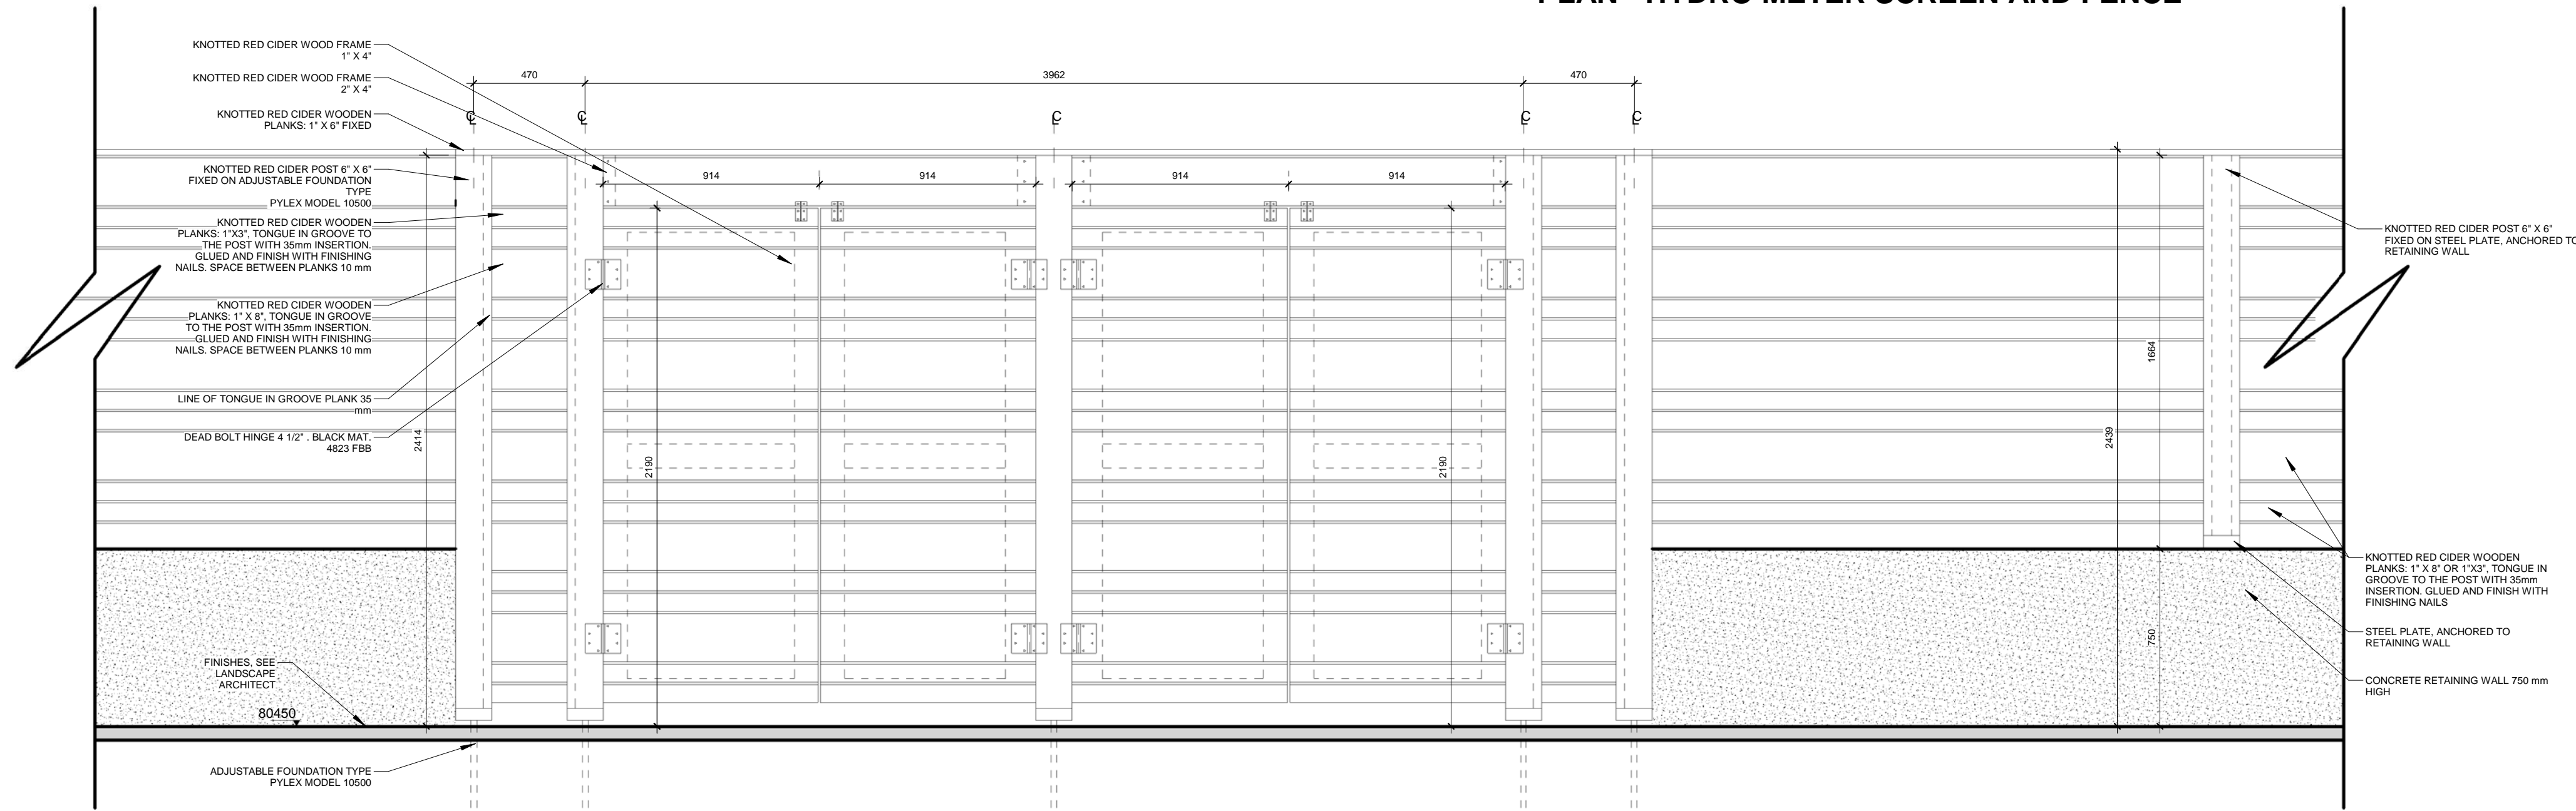


ELEVATION - HYDRO METER SCREEN AND FENCE

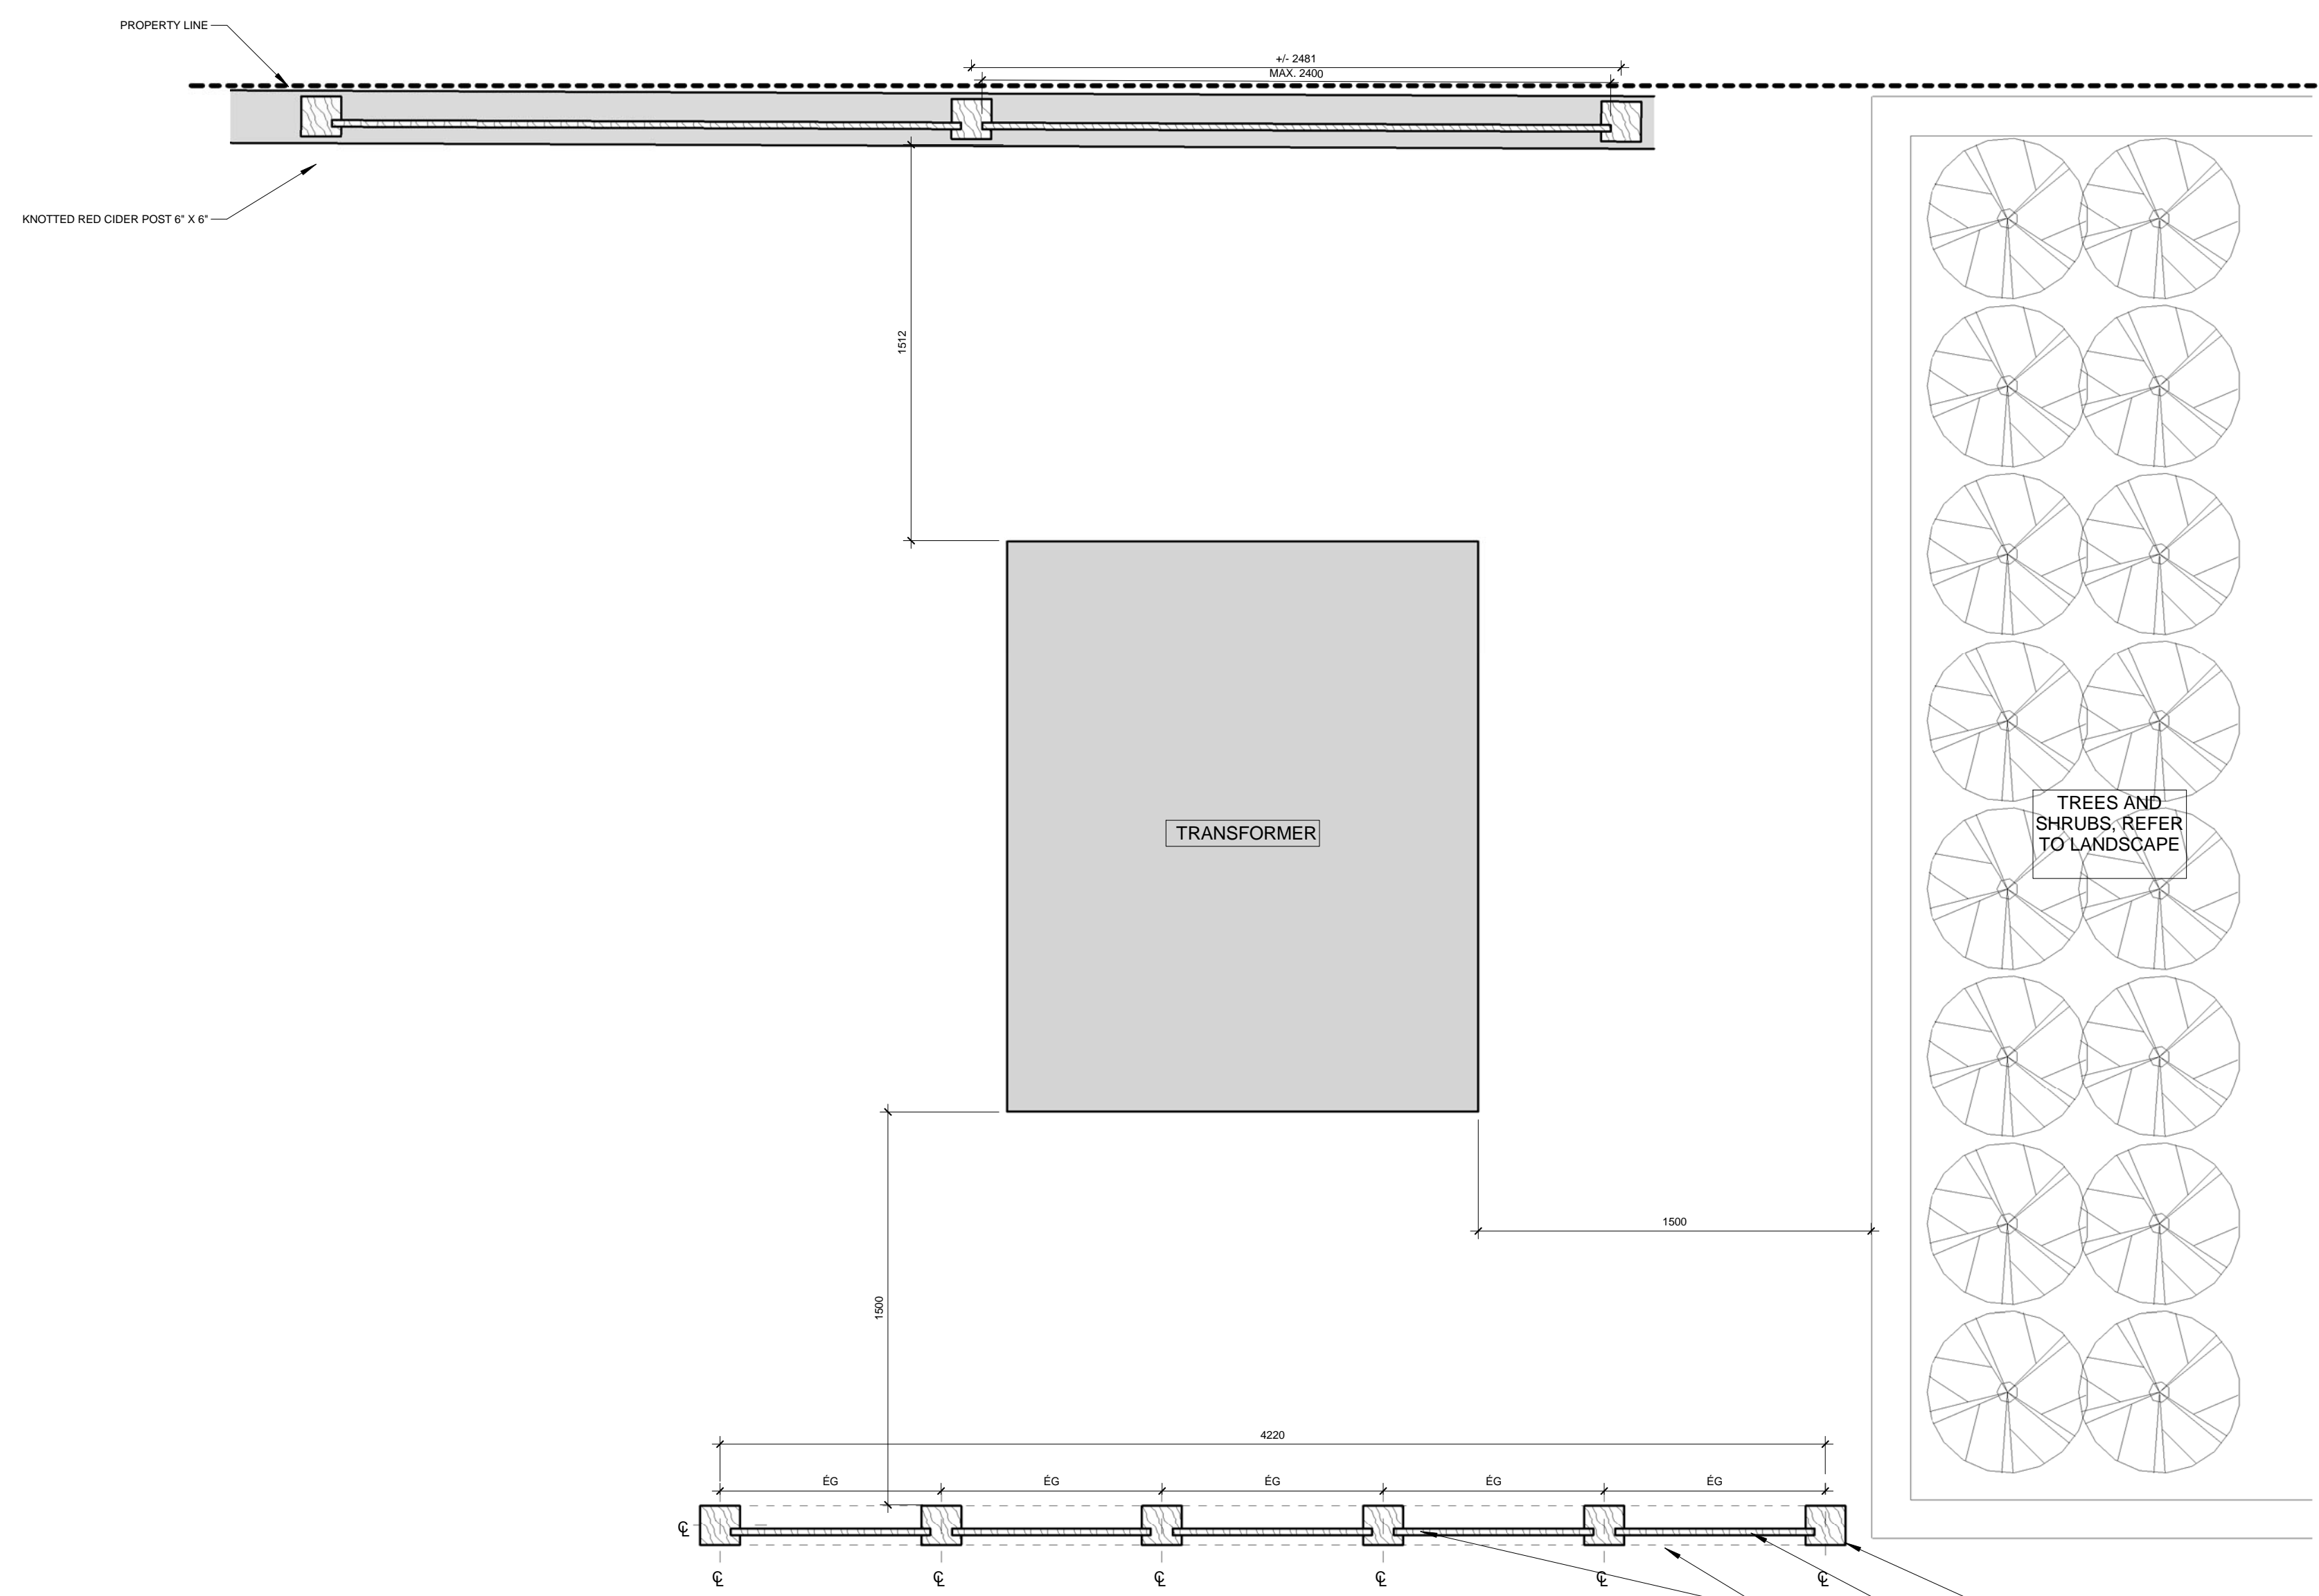

PLAN - TRANSFORMER SCREEN AND FENCE

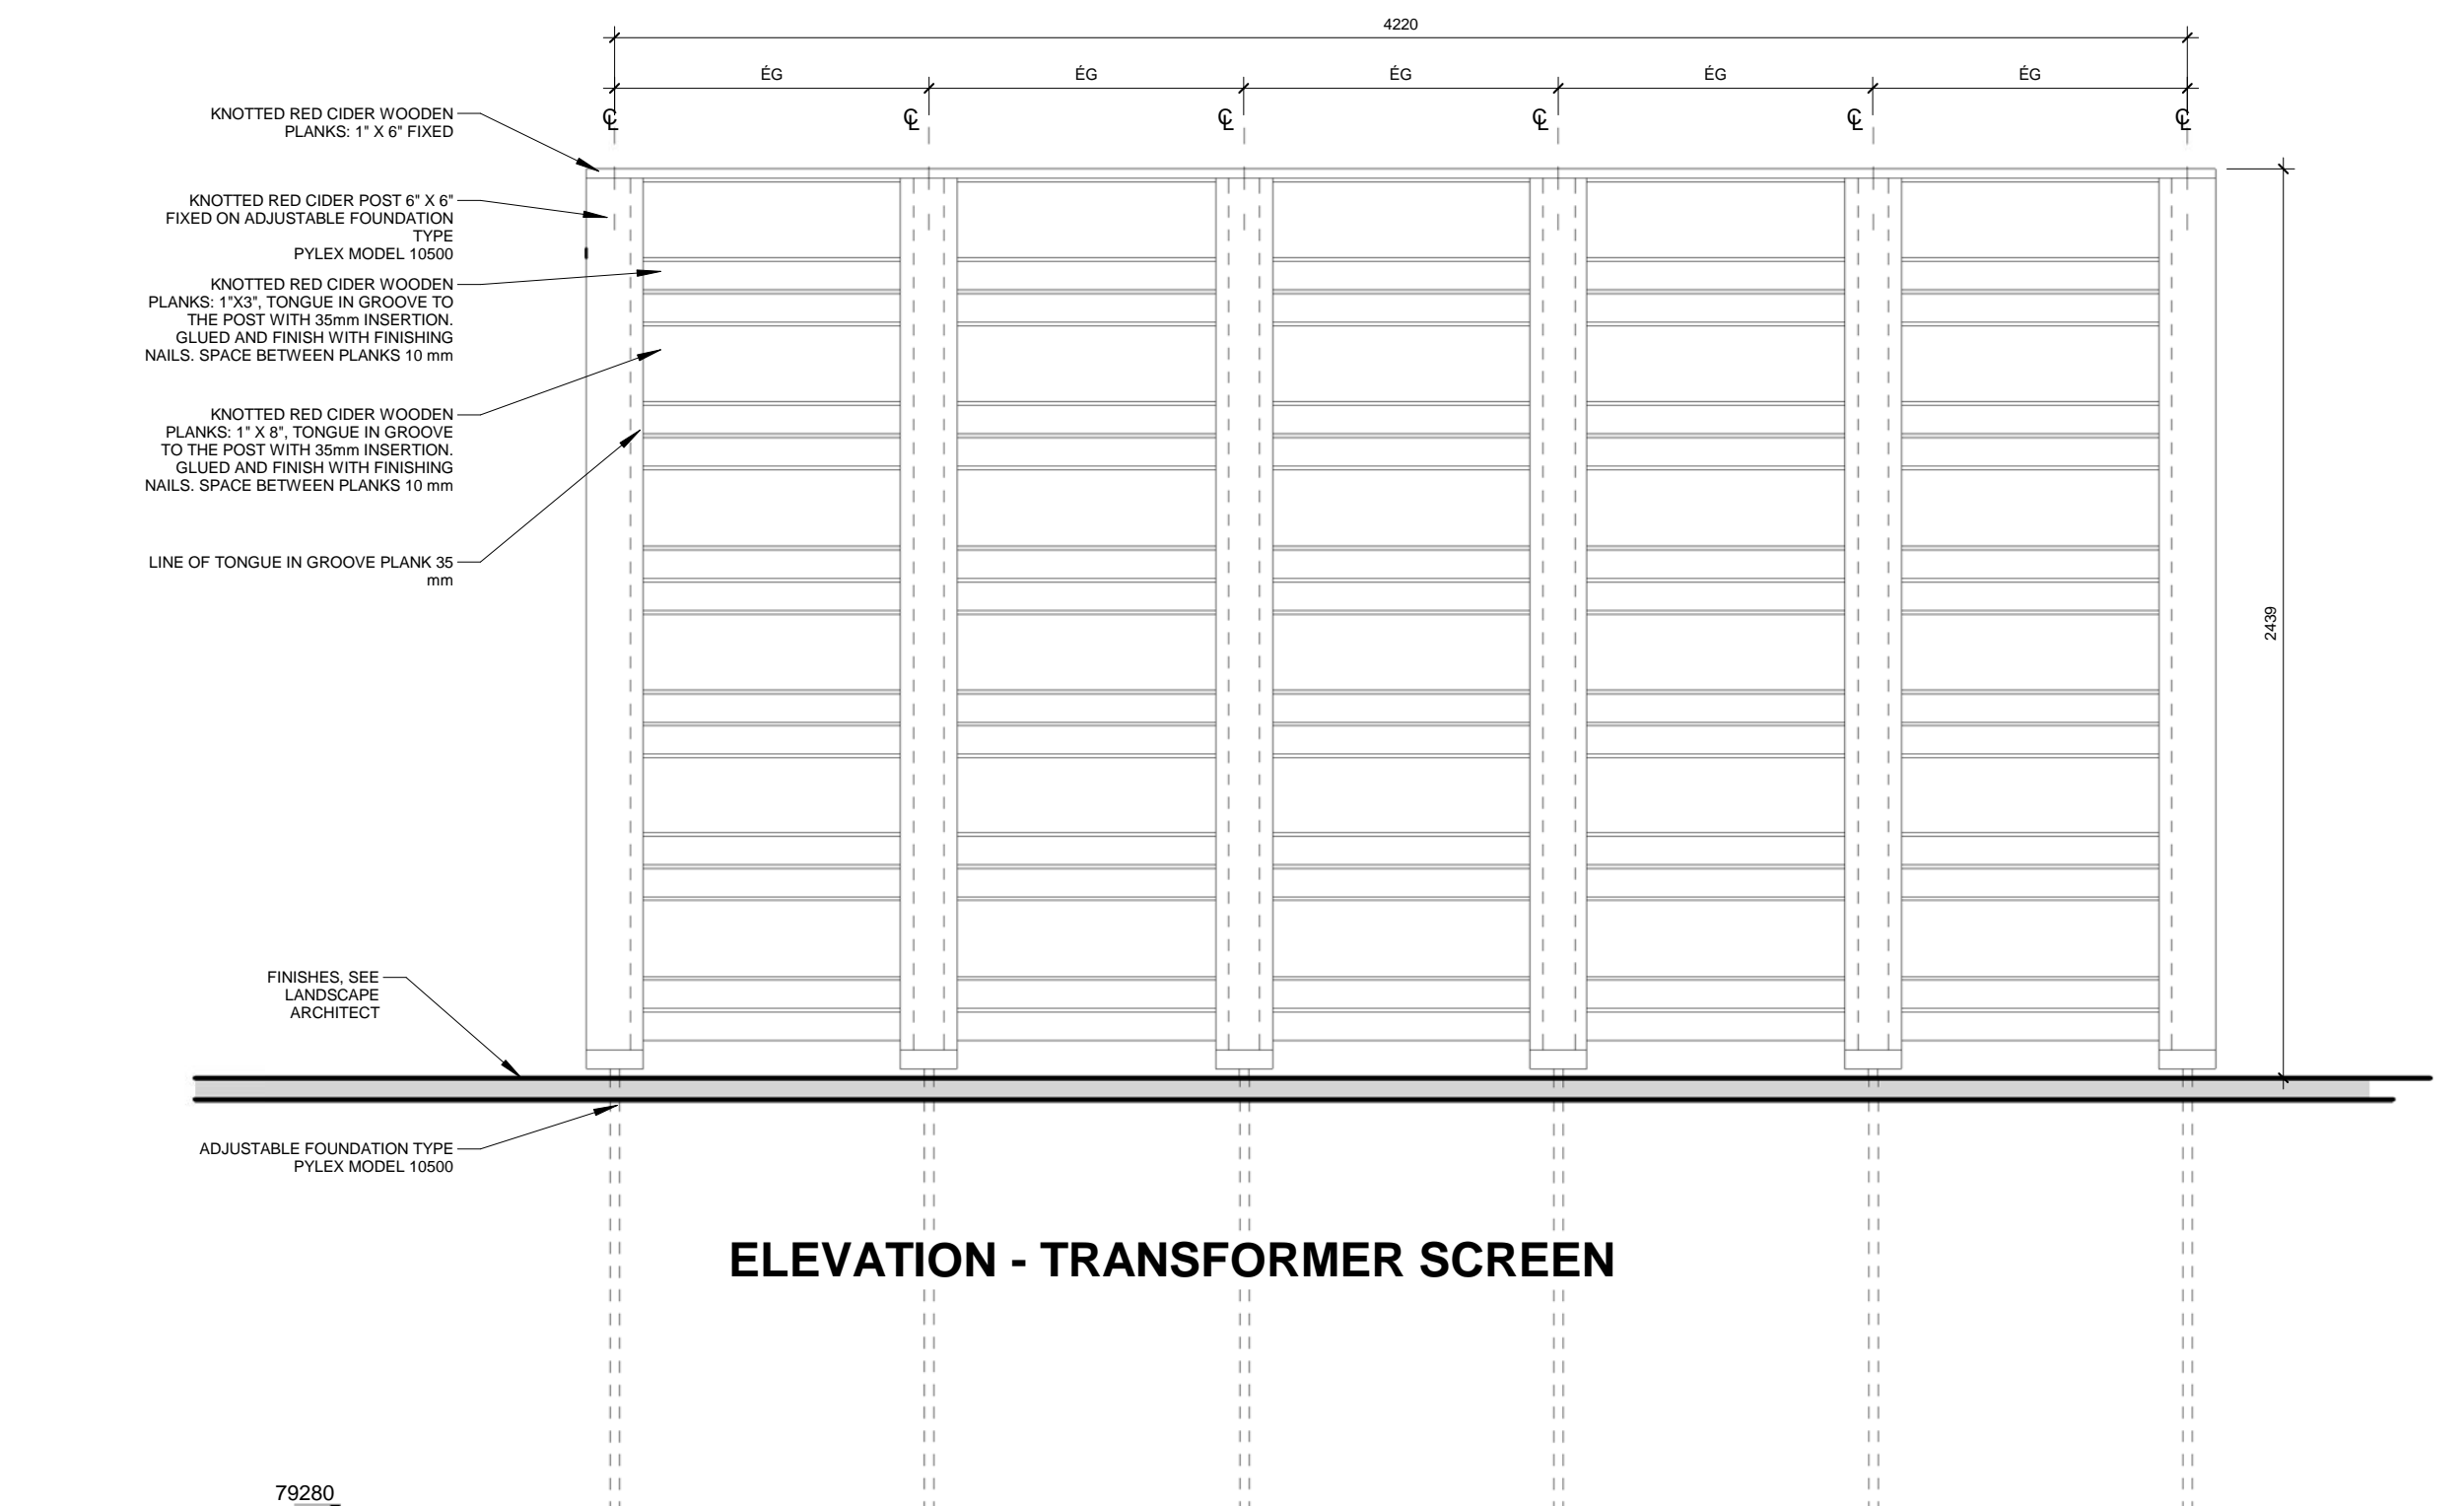

ELEVATION - TRANSFORMER SCREEN

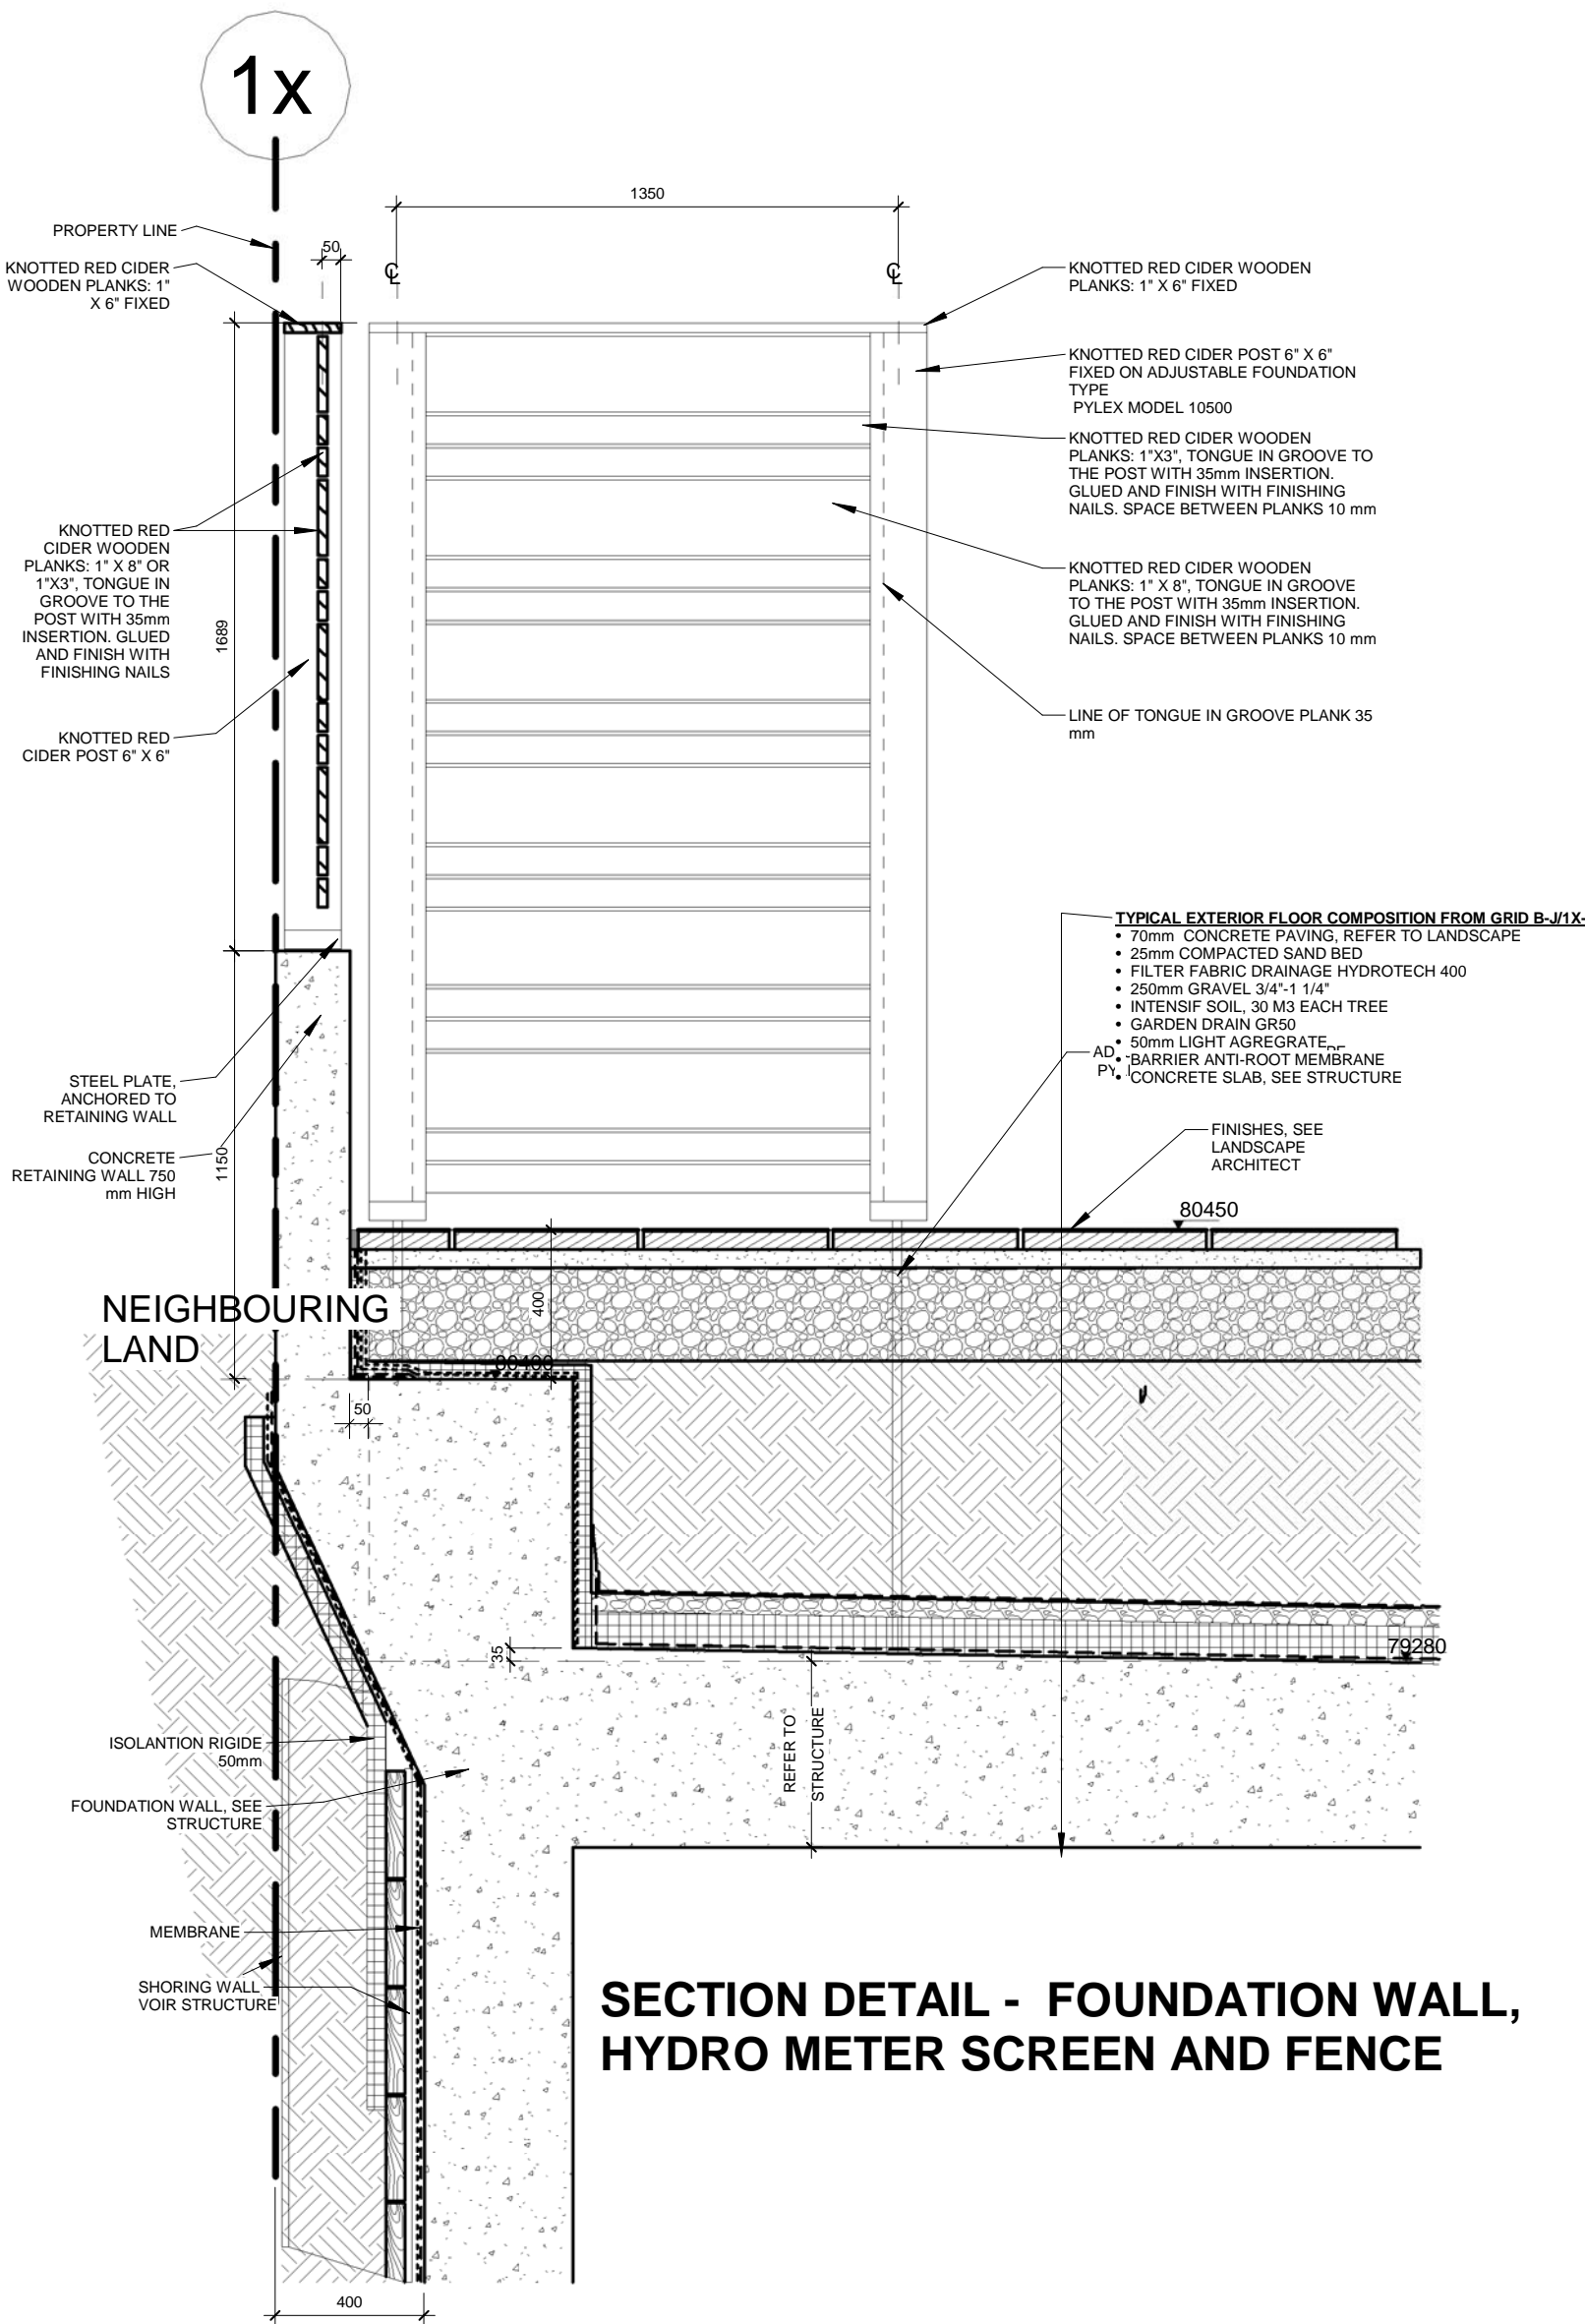

SECTION DETAIL - FOUNDATION WALL, HYDRO METER SCREEN AND FENCE

**APPROVED**  
By Douglas James at 8:44 am, Aug 31, 2018

*DJ*  
**DOUGLAS JAMES, MCIP, RPP**  
MANAGER, DEVELOPMENT REVIEW - CENTRAL  
PLANNING, INFRASTRUCTURE & ECONOMIC  
DEVELOPMENT DEPARTMENT, CITY OF OTTAWA

**GeigerHut** architects  
424, rue Gray, bureau 104, Montréal, QC, H3J 1S6  
tel. 514 - 935 - 3338  
info@geigerhut.com  
telec. 514 - 935 - 3375

**GENERAL NOTES:**  
Do not scale directly from the drawings.  
All dimensions and general conditions must be verified on site before any work begins.  
Do not proceed in case of uncertainties.  
This drawing should be read together with the architectural specifications and general notes.

**ONTARIO ASSOCIATION OF ARCHITECTS**  
ERIC HUOT  
5307

192 BRONSON PROPERTY INC.  
56 TEMPERANCE STREET, 7TH FLOOR  
TORONTO, ON M5H 3V5

Client

PROJECT NORTH

Dir.	Revision	Date

Revision	Revision	Date
19 JUNE 2018	FOR INFORMATION	A.S.
15 MAY 2018	RE-ISSUED FOR SPA #4	A.S.
07 MAY 2018	ISSUED FOR PERMIT	A.S.
20 APR 2018	RE-ISSUED FOR SPA #3	A.S.
23 MAR 2018	RE-ISSUED FOR SPA #2	A.S.
07 FEB 2018	RE-ISSUED FOR SPA	A.S.
07 JAN 2018	RE-ISSUED FOR SPA	A.S.
11 AUG 2014	RE-ISSUED FOR SPA	A.S.
13 SEPT 2013	ISSUED FOR SPA	A.S.

**CLELAND JARDINE** ENGINEERING LTD.  
200-580 Terry Fox Drive  
Kamata, Ontario  
K2L 4P9  
T: 615-591-1533  
F: 615-591-1703

**Smith + Andersen**  
1620 Carling Avenue, Suite 120  
Ottawa, Ontario, K2J 1G1  
T: 613-230-1186  
F: 613-230-2986

**FOTENN**  
Planning + Design  
223 McLeod Street, Ottawa ON K2P 1Z8  
613-788-9708

Project  
**BRONSON OTTAWA**  
NEW CONSTRUCTION  
192 Bronson Ave. - OTTAWA, Ontario

scale :	1 : 20	designed by :	A.S.
date :	18 APRIL 2014	approved by :	E.H.
file :	14-10	design :	A-004