



## 2 | LIGHT DUTY CONCRETE PAVING


## 3 | LIGHT DUTY CONCRETE UNIT PAVER

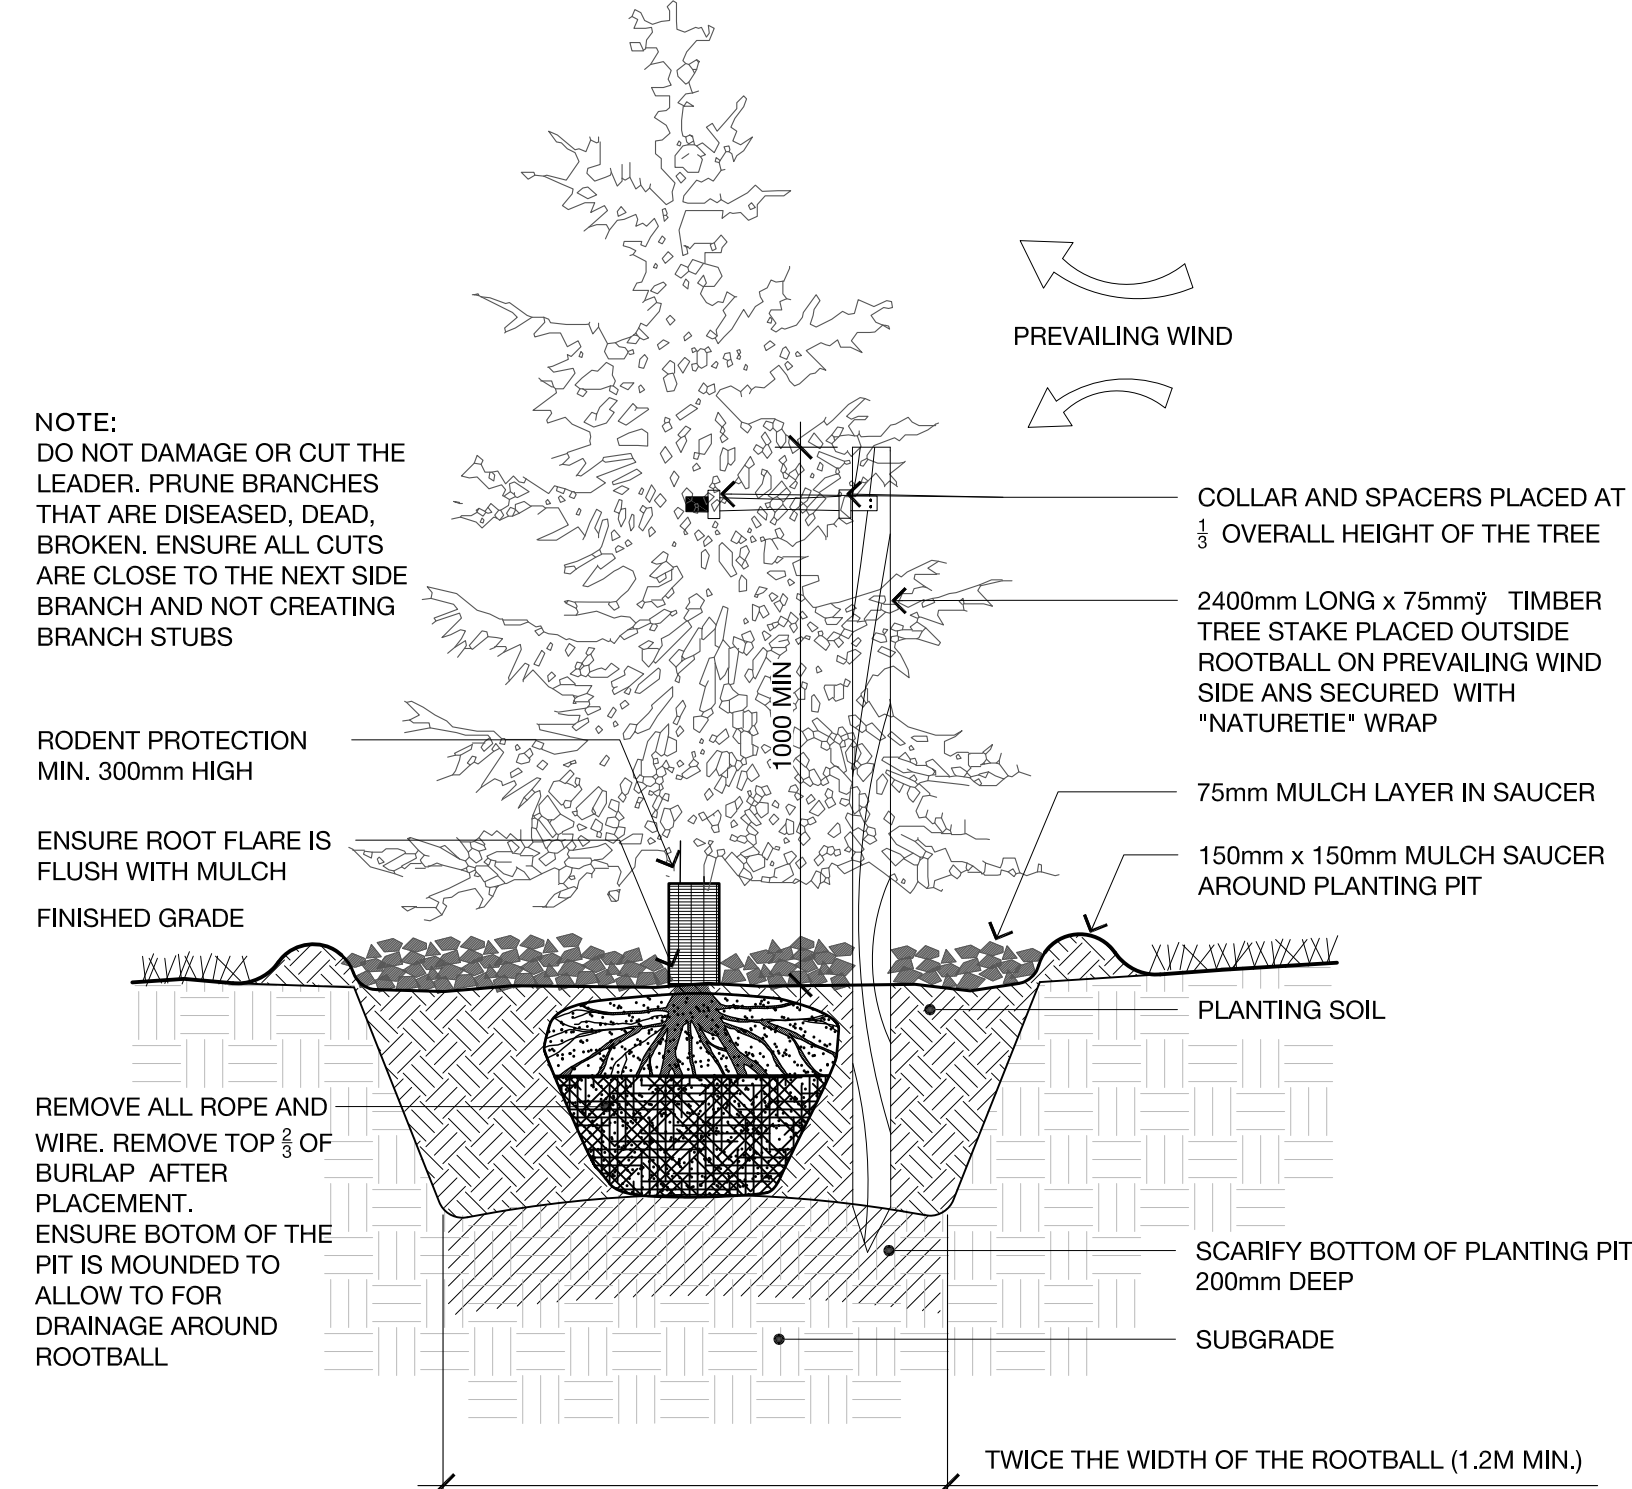


## CONIFEROUS TREE PLANTING

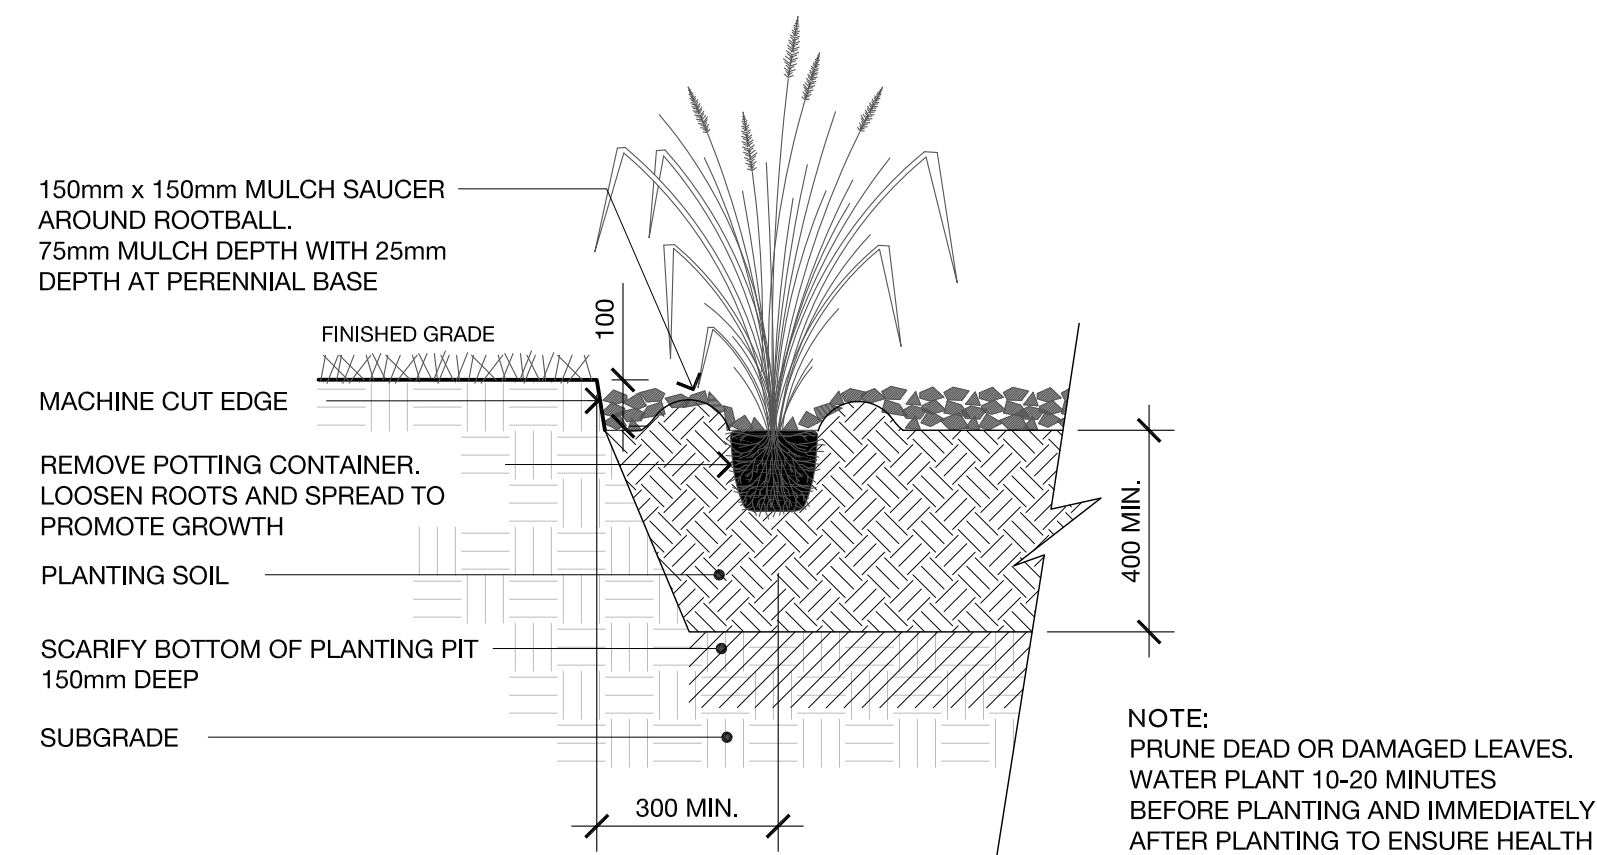

## 7 | SHRUB PLANTING

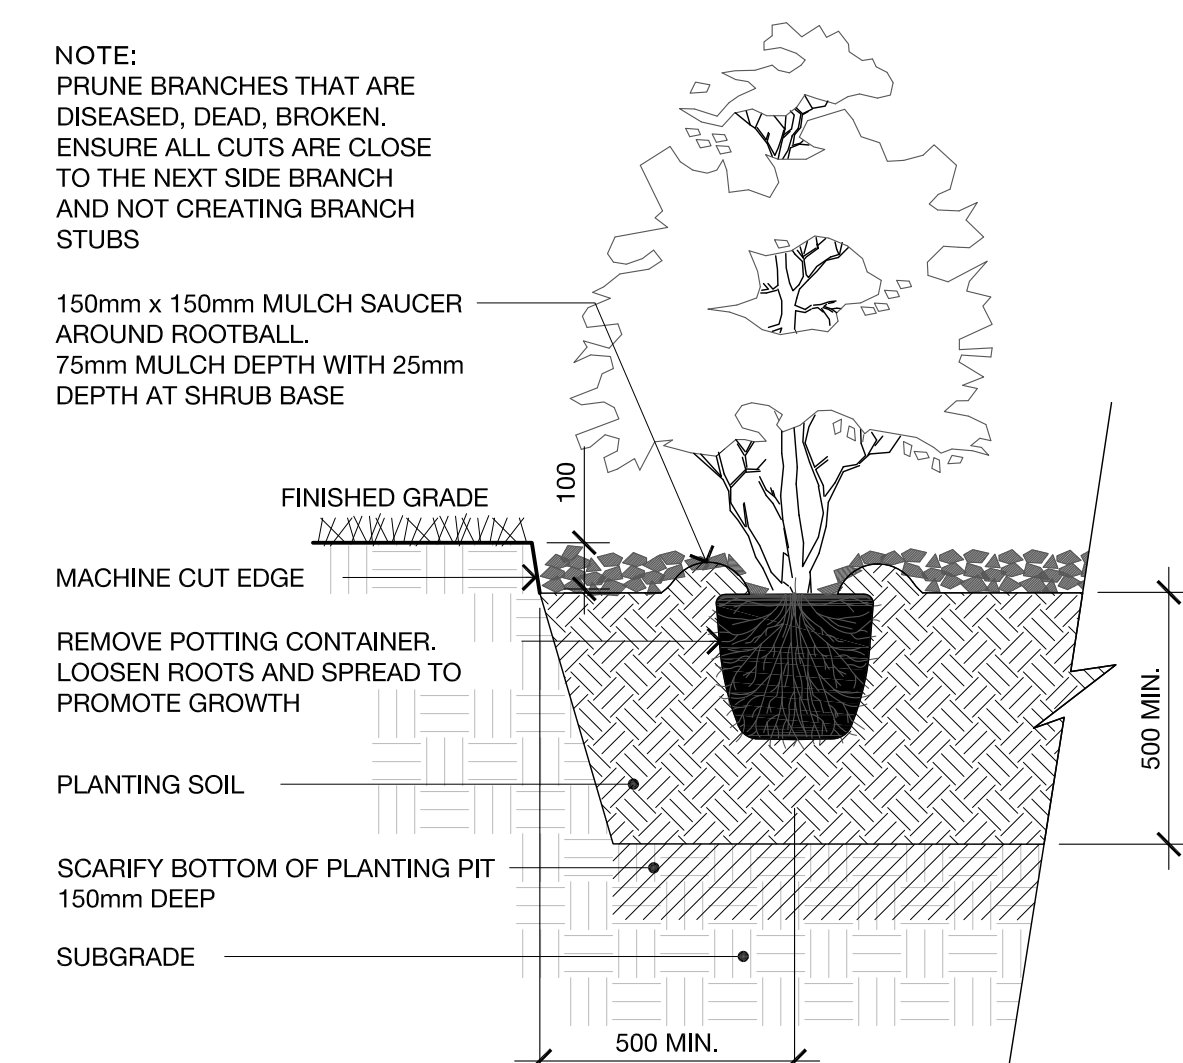

9 | TREE GRATE - TYPE (2)

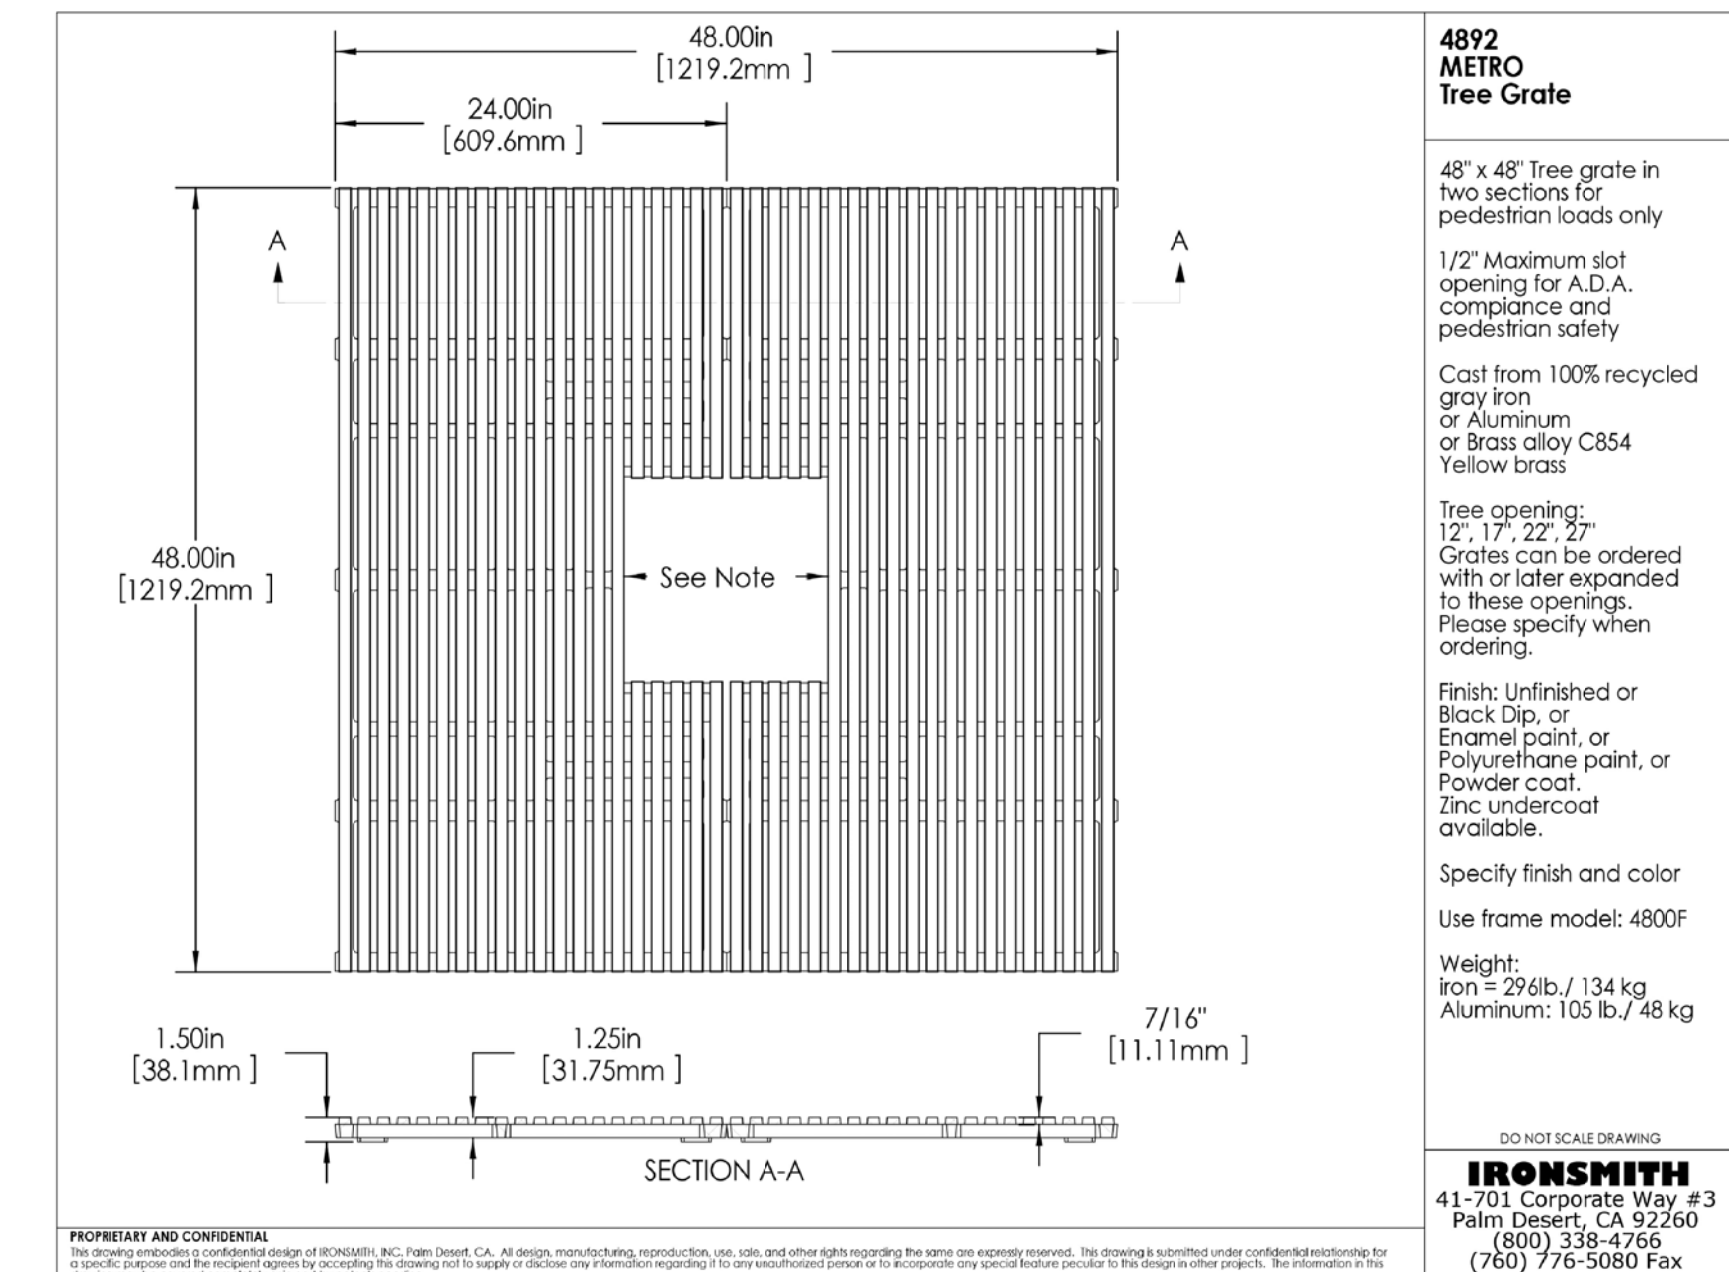

**DOUGLAS JAMES, MCIP, RPP  
MANAGER, DEVELOPMENT REVIEW - CENTRAL  
PLANNING, INFRASTRUCTURE & ECONOMIC  
DEVELOPMENT DEPARTMENT, CITY OF OTTAWA**

3	18/05/2018	REISSUED FOR SPA	PDF + HC
2	07/05/2018	REISSUED FOR SPA	PDF + HC
1	07/02/2018	REISSUED FOR SPA	PDF + HC
NO.	D / M / Y	MILESTONE / FAIT SAILLANT	FORMAT

**192 BRONSON AVE**

OTTAWA, ONTARIO

## PRINCE DEVELOPMENT

# FOTENN

Planning + Design

223 McLeod Street, Ottawa ON K2P 0Z8 613.730.5709 [www.fotenn.com](http://www.fotenn.com)

## DETAILS

REVIEWED	GH	DRAWING NO.  SHEET NO.  <b>L3-1</b>
DRAWN	KA	
DATE	07 FEB 2018	
SCALE	AS NOTED	

**D07-12-13-0171**