




CITY OF  
VILLE D' OTTAWA

# SITE SERVICING PLAN

1800 BASELINE ROAD

CONTRACT NO. 130103

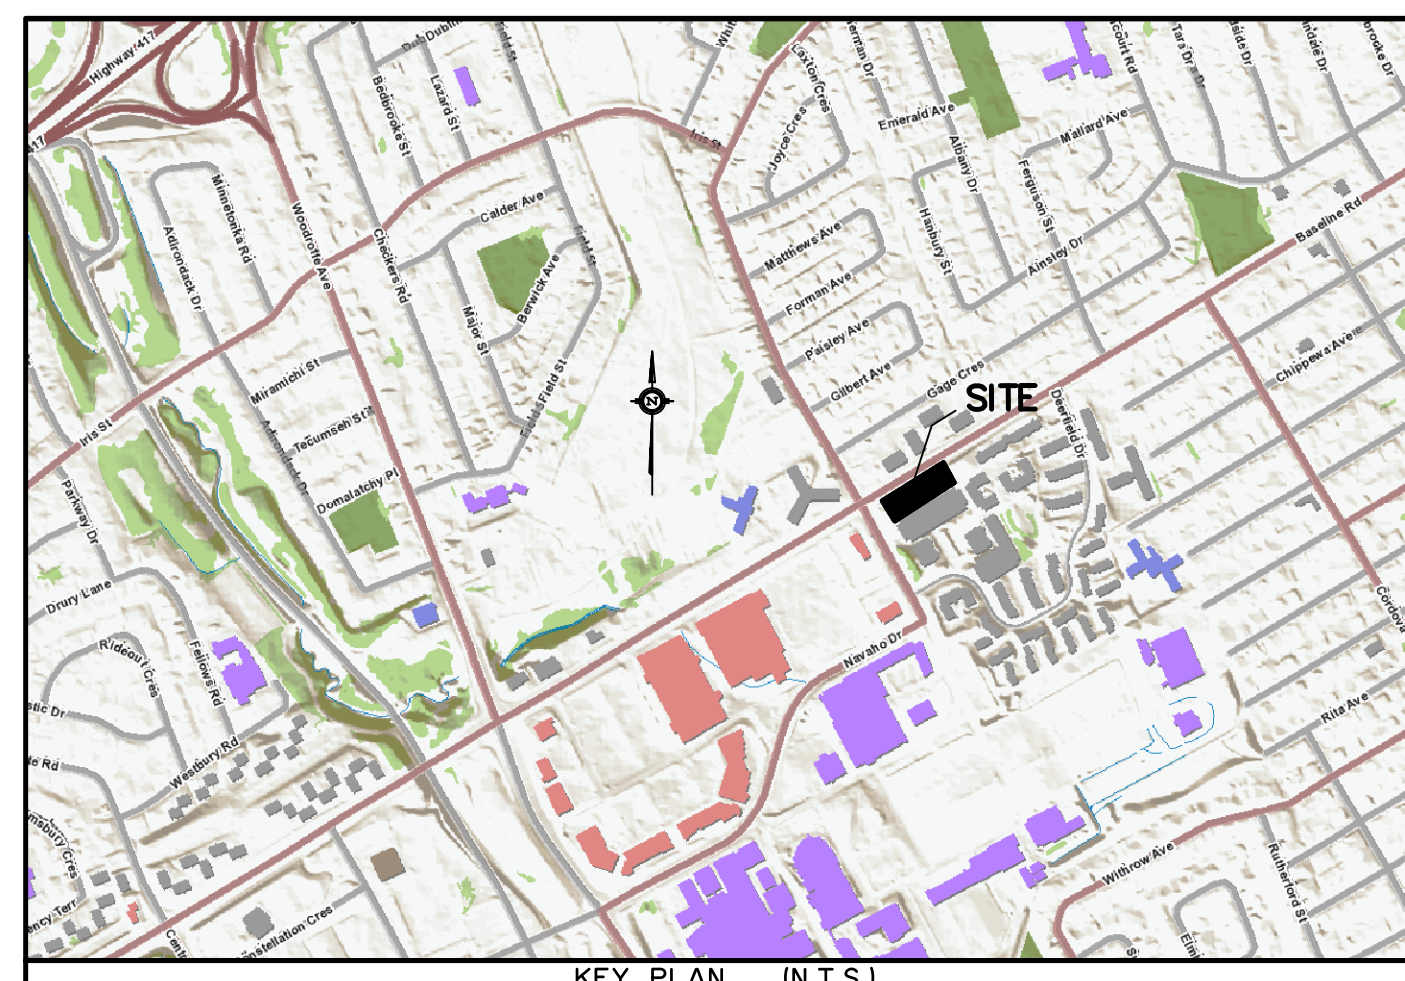

KEY PLAN (N.T.S.)



## INDEX

130103-EXI	EXISTING CONDITIONS
130103-ESCI	EROSION SEDIMENT CONTROL PLAN
130103-RI	REMOVAL PLAN
130103-SI	GENERAL PLAN OF SERVICES
130103-GR1	GRADING PLAN
130103-SANI	SANITARY DRAINAGE AREA PLAN
130103-STMI	STORM DRAINAGE AREA PLAN
130103-UI	COMPOSITE UTILITY PLAN (NOT INCLUDED)