


The Contractor shall verify and be responsible for all dimensions. DO NOT scale the drawing - any errors or omissions shall be reported to all parties and the drawings shall be corrected. The Contractor shall be responsible for the accuracy of all dimensions and details. Reproduction or use for any purpose other than that authorized by A. Dagerlats & Assoc. Inc. is prohibited.

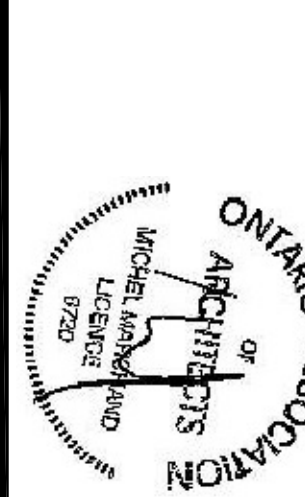

#5	For municipal approval	December 1, 2017
#4	For client review	Dec. 10, 2015
#3	For client coordination meeting	July 23, 2015
#2	For client coordination meeting	December 9, 2015
#1	Revision	Date

A. Dagerlats & Assoc. Inc.
CONSULTING ENGINEERS & ARCHITECT
INGENIEURS CONSEILS & ARCHITECTE
531 N. Main Drive, P.O. Box 160
Enfren, Ontario, Canada M0A 1W0
(613) 893-2700

12 Unit Apartment Building
at 5574 Rockdale road, Vars Ontario
Client: 2394011 ONTARIO INC.
UNDERGROUND PARKING PLAN
Drawn by: AL, MB, BL
Revised by: MM & DL
Date: July 2015
Scale: as shown
Folder #: 013-286

Stamp	Plan number:
	A2.0
	OF
	24

LEGEND:


** = 3 1/2"
* = 5 1/2"

- EW** EXTERIOR & INTERIOR WALL
- IF** ASSEMBLY SEE A.1
- DN** DOOR NUMBER - SEE A.0
- WV** WINDOW NUMBER - SEE A.0

IMPORTANT NOTES:

- ALSO READ NOTES ON A1.0
- A-0 WEPPING TILE IN A SOX TO BE INSTALLED AT THE PERIMETER OF FIG. AND COVERED 6" OF CLEAR CRUSH AND STONE
- B-0 WALL VAPOR BARRIER SHALL BE INSTALLED UNDER BASEMENT SLAB WOOD & CONCRETE
- D-0 DOUBLE RAIL JISTS SHALL BE INSTALLED OVER FOUNDATION WALL PARALLEL TO FLOOR JOISTS
- E-0 ALL PARTITIONS PARALLEL TO FLOOR JISTS SHALL BE SUPPORTED ON DOUBLE JOISTS OR 2x4 SOLID BLOCKING @ 24"OC IN BETWEEN TWO JOISTS SPACED NOT MORE THAN 8'.

FOR FOUNDATION STRUCTURE SEE A2.4

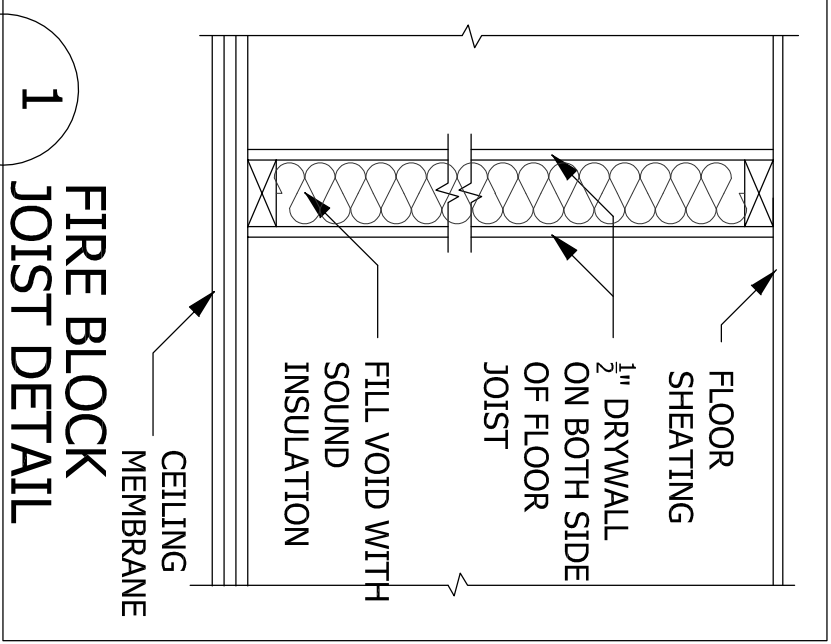

1 FIRE BLOCK JOIST DETAIL
AS PER 9.10.16.1

UNDERGROUND PARKING GARAGE PLAN

SCALE: 3/16"=1'-0"

