


Filename: p:\1313083\drawings\13083 master.dwg
 Last Saved: 06/20/14 8:52:45 AM
 Last Plotted: 06/20/14 9:31:31 AM
 Pen Table: rld 11x17.cb

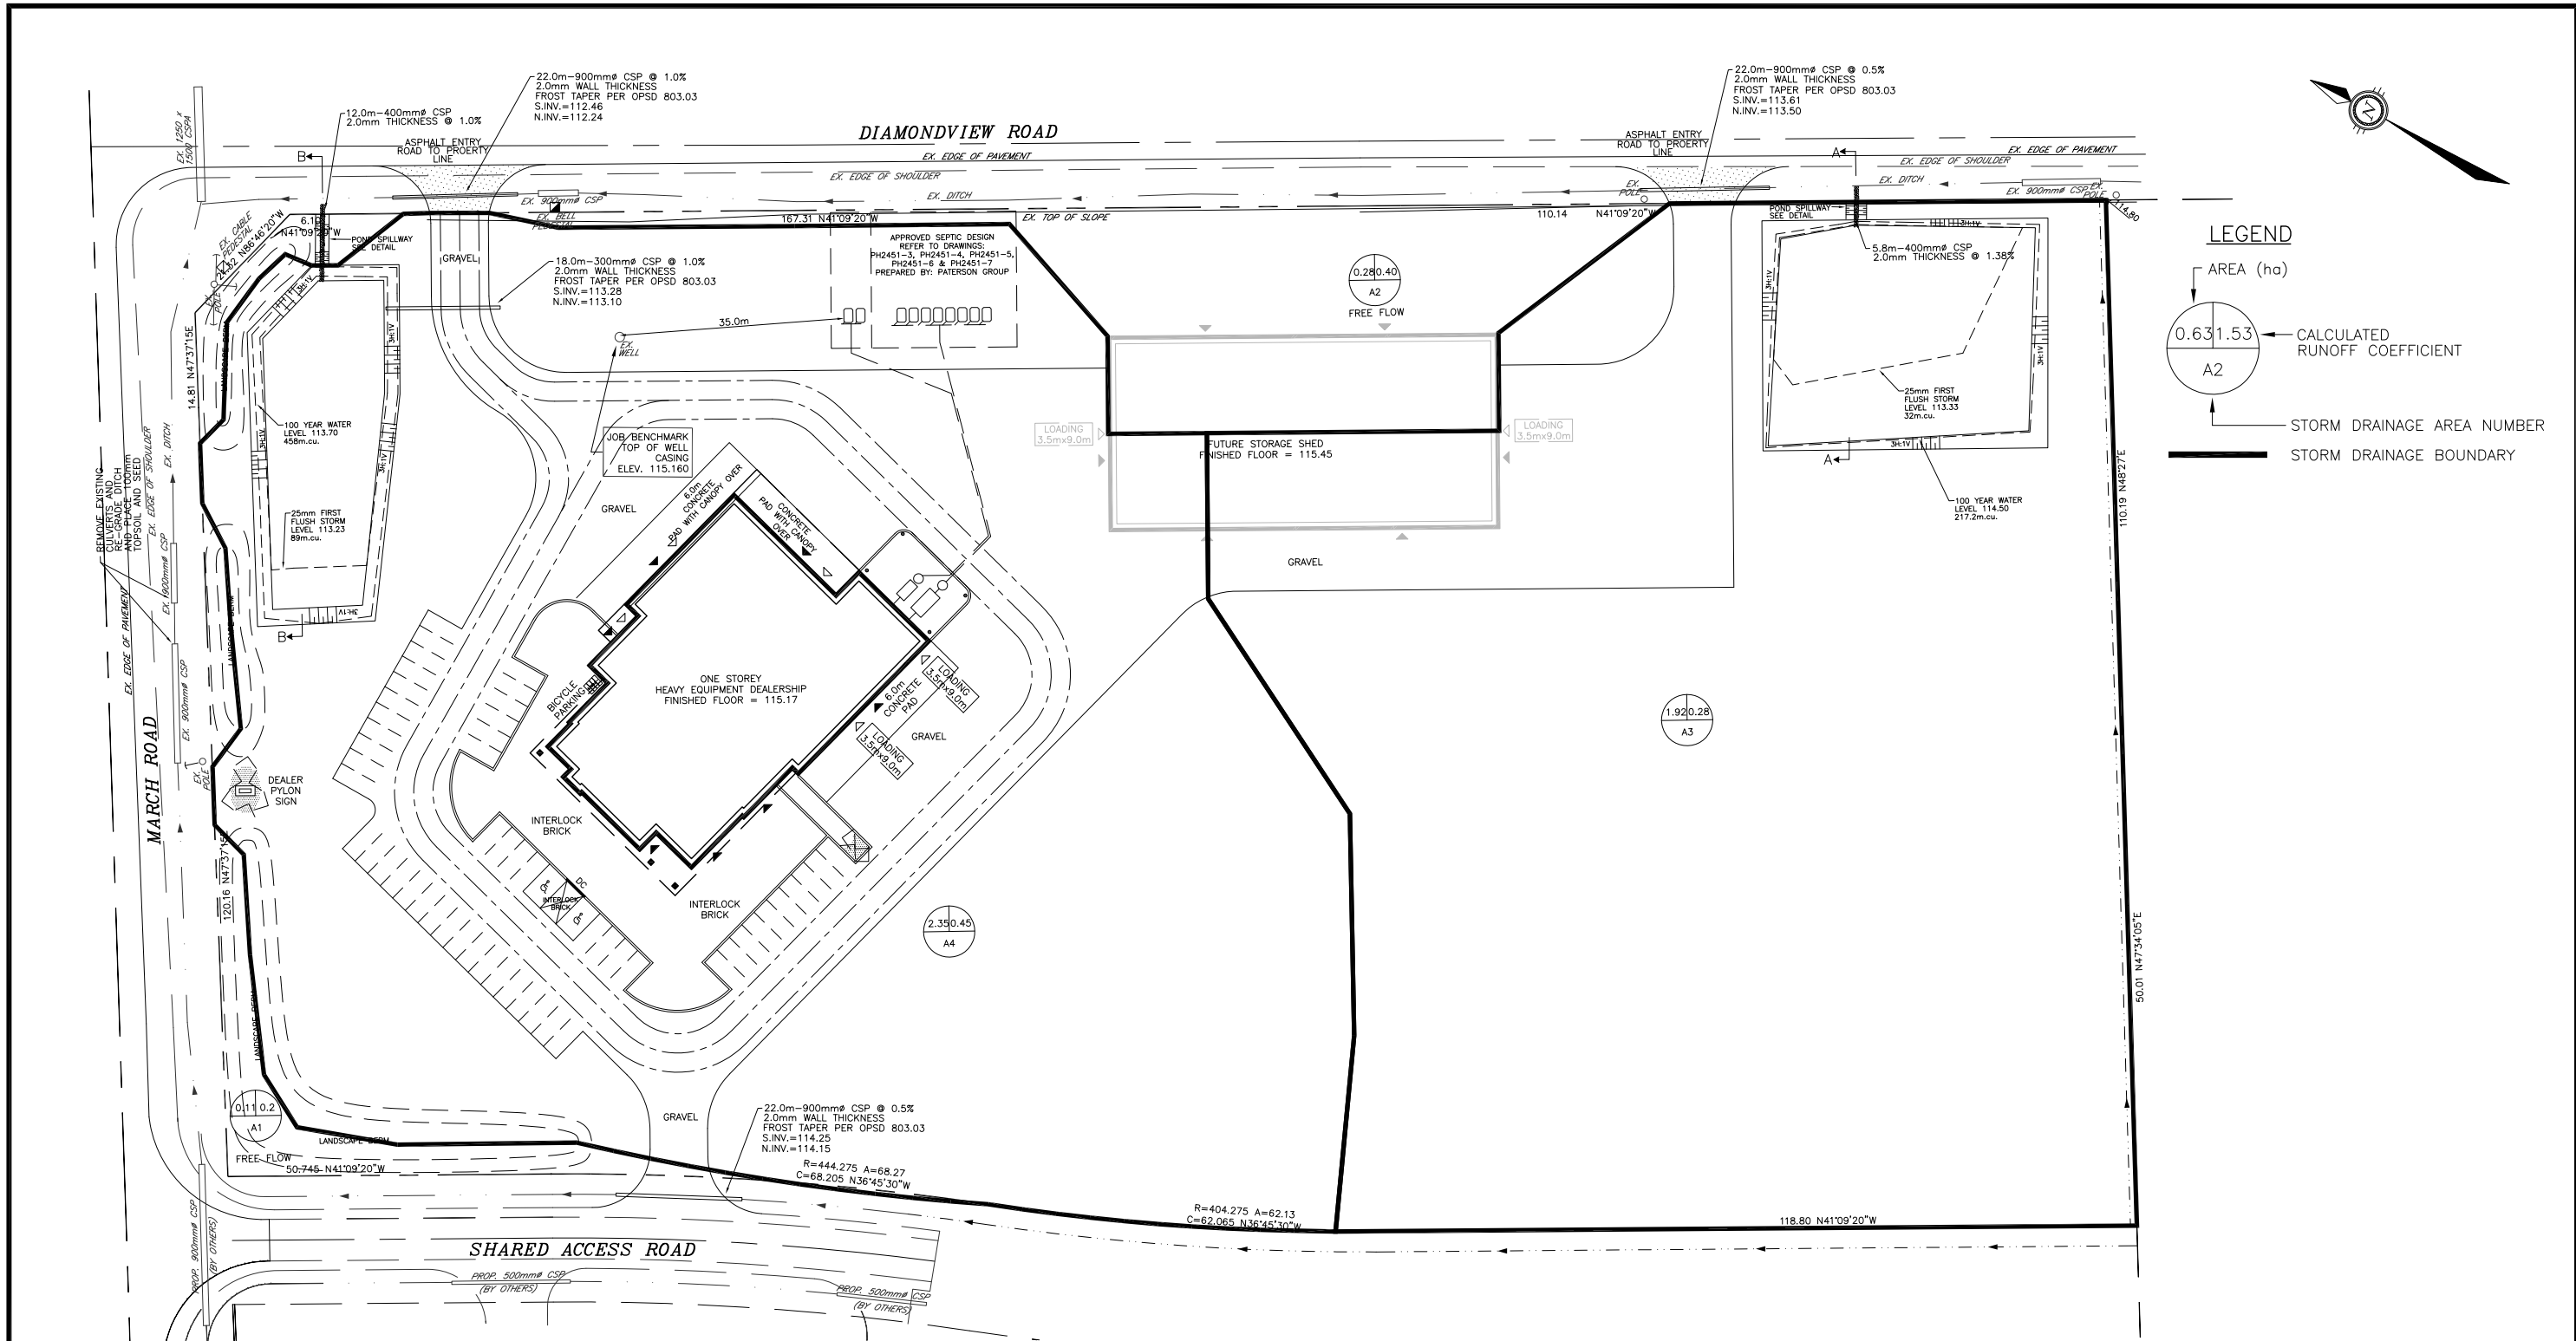

Robinson Land Development		
scale 1:1000	CLIENT: REIS EQUIPMENT DEALERSHIP	project no. 13083
date 06/03/14	TITLE: STORMWATER MANAGEMENT PLAN	SWM1
drawn by JHB		