




350 Sparks Street  
UDRP Presentation  
Nov 5, 2015


**Norguard**

**WZMH ARCHITECTS**




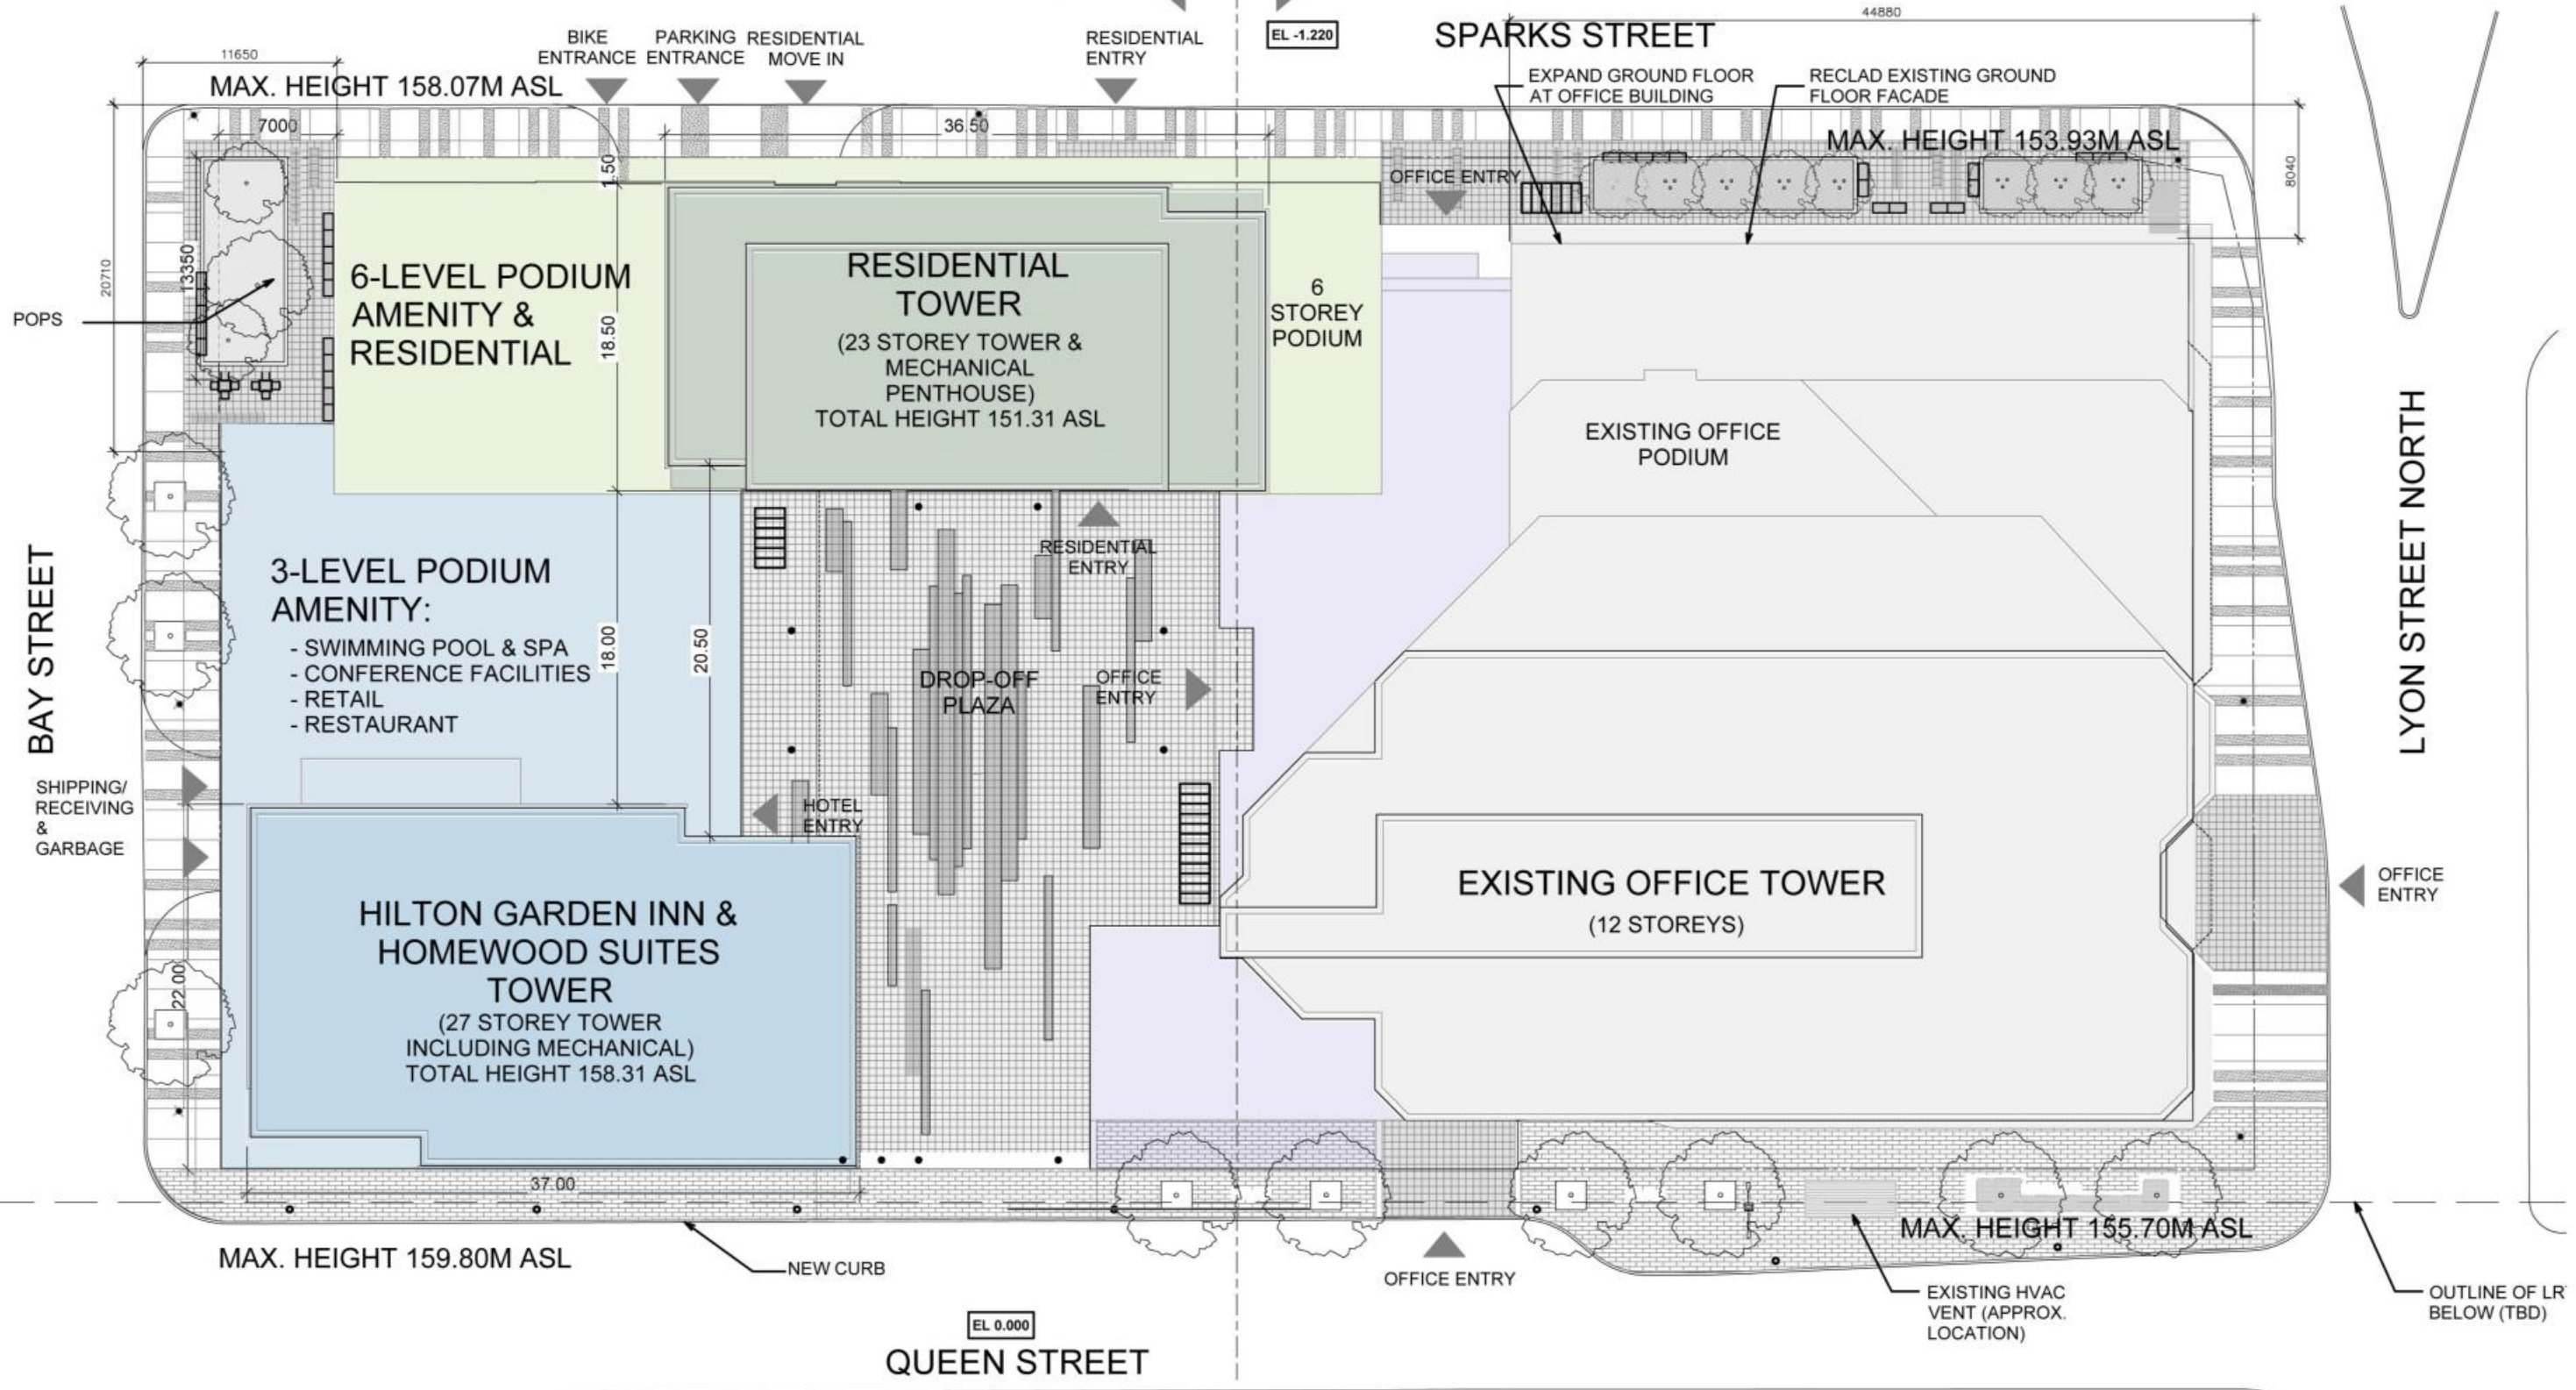



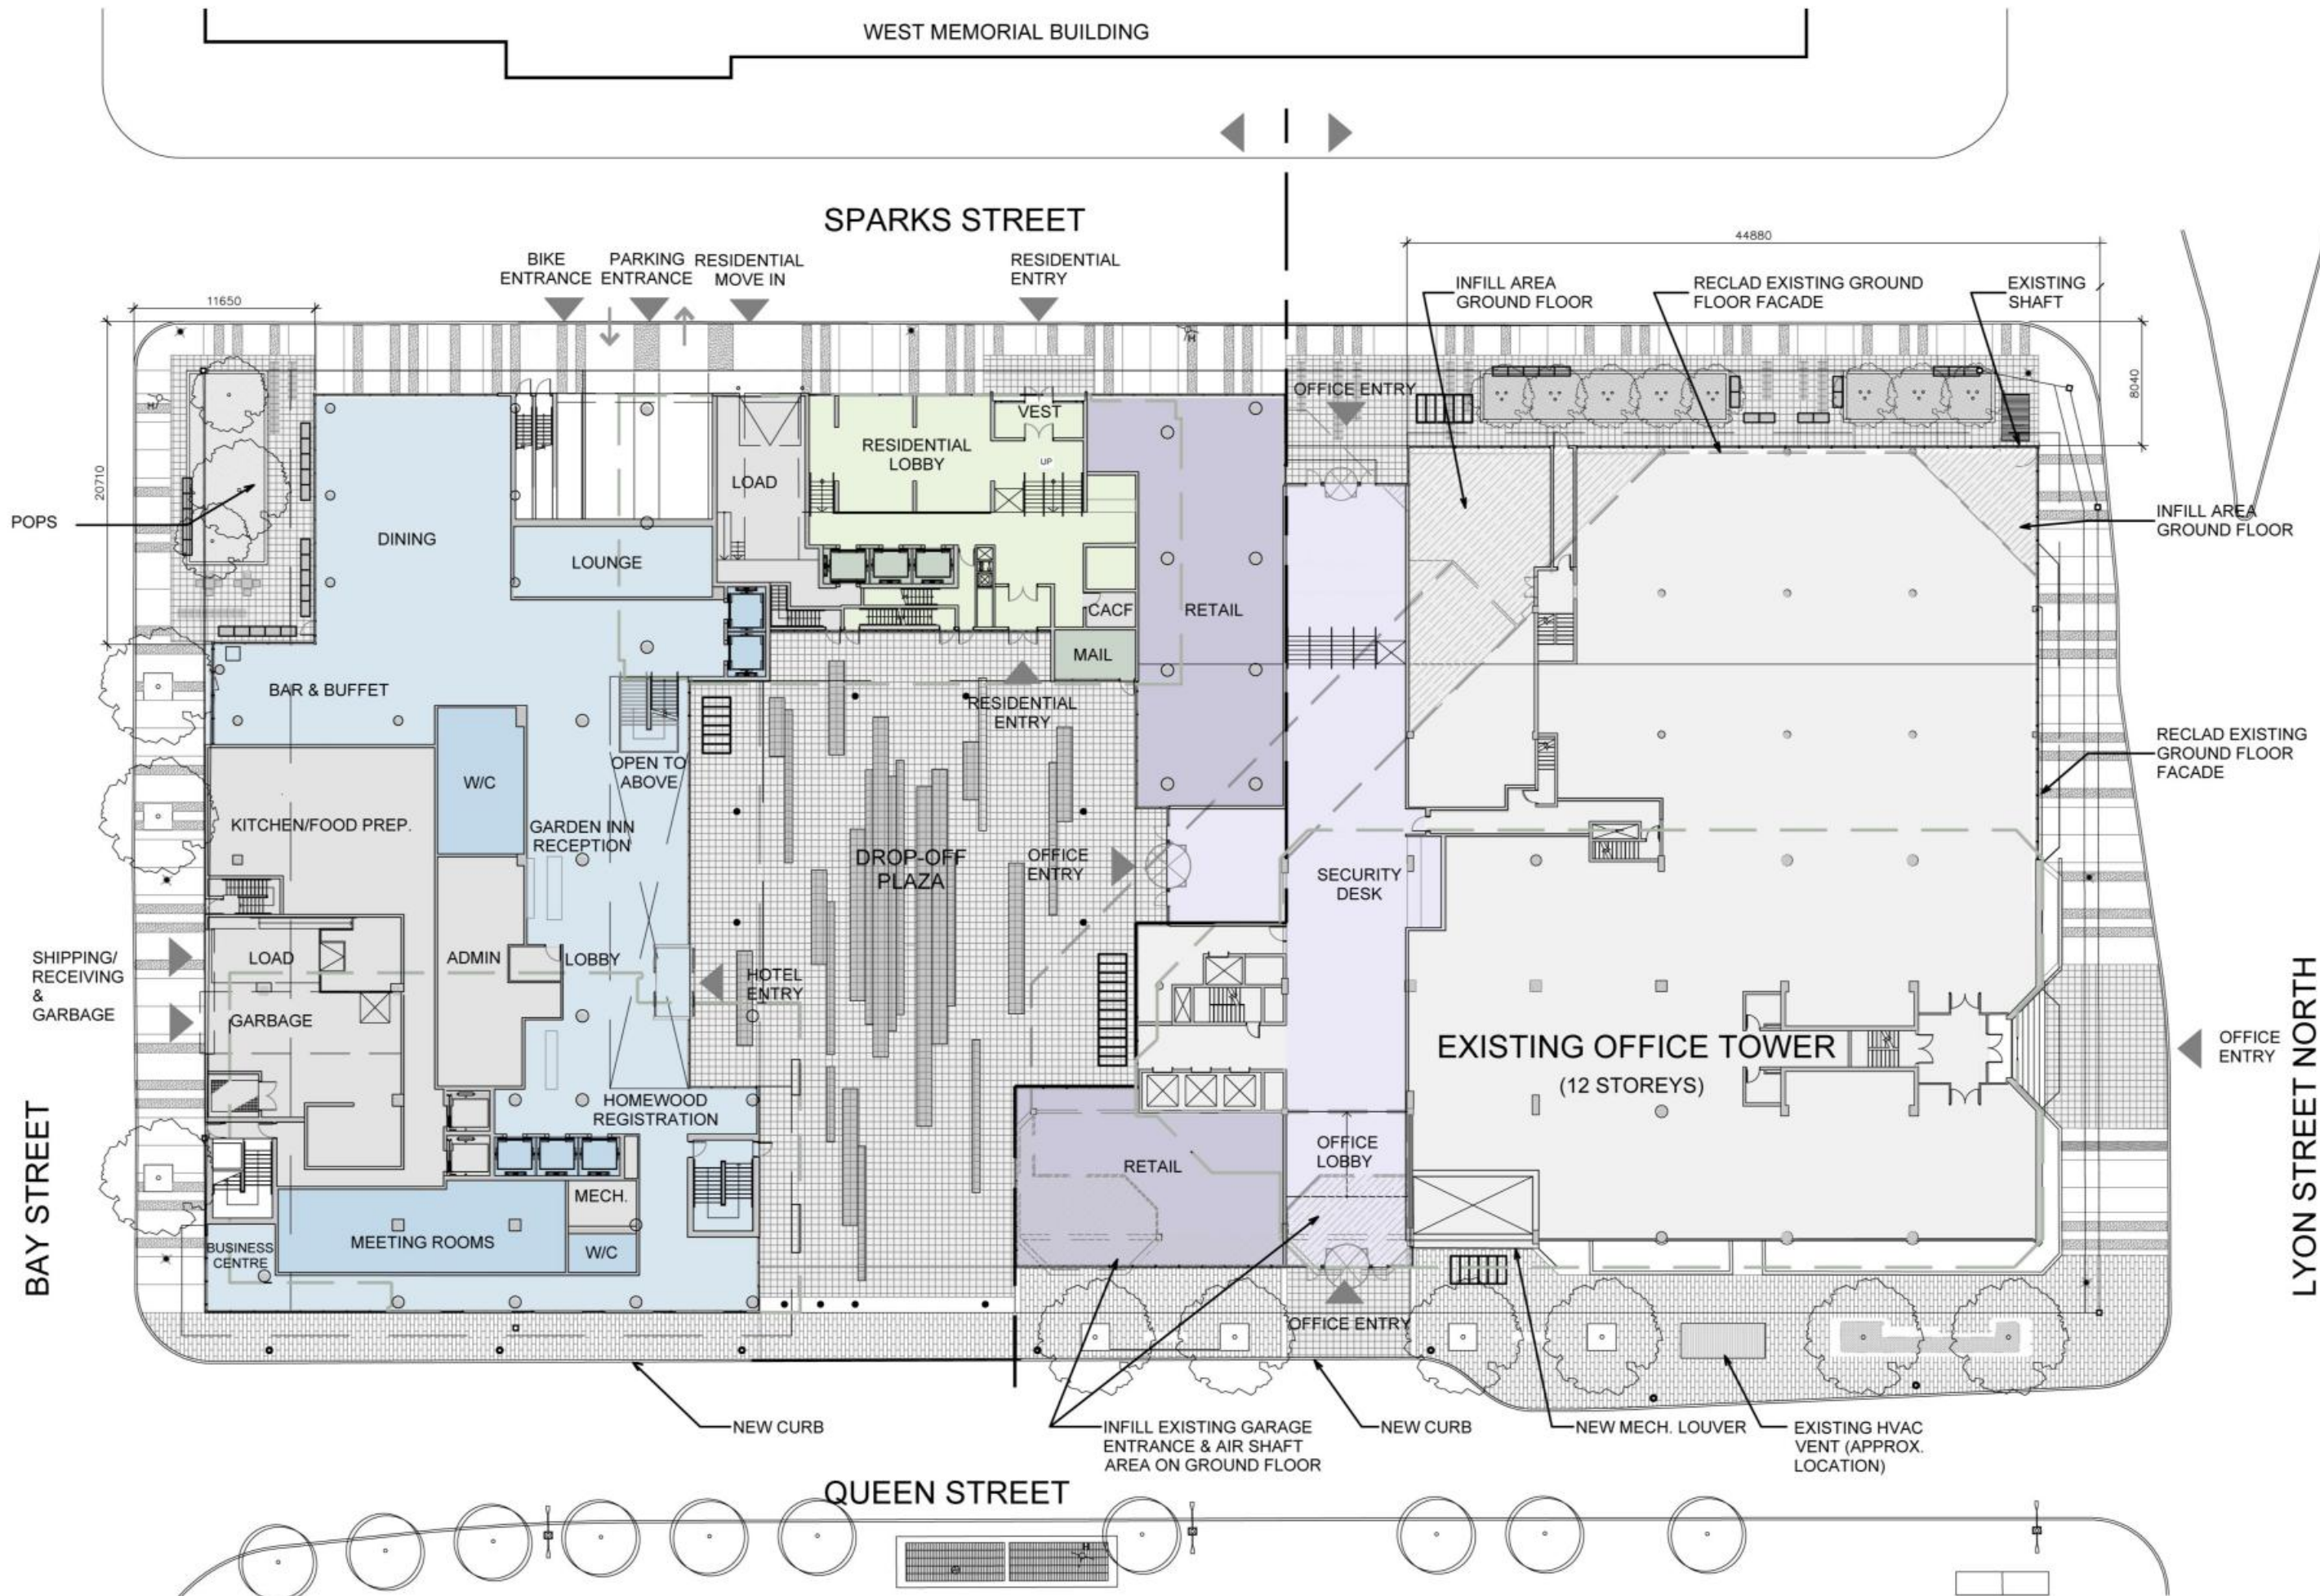




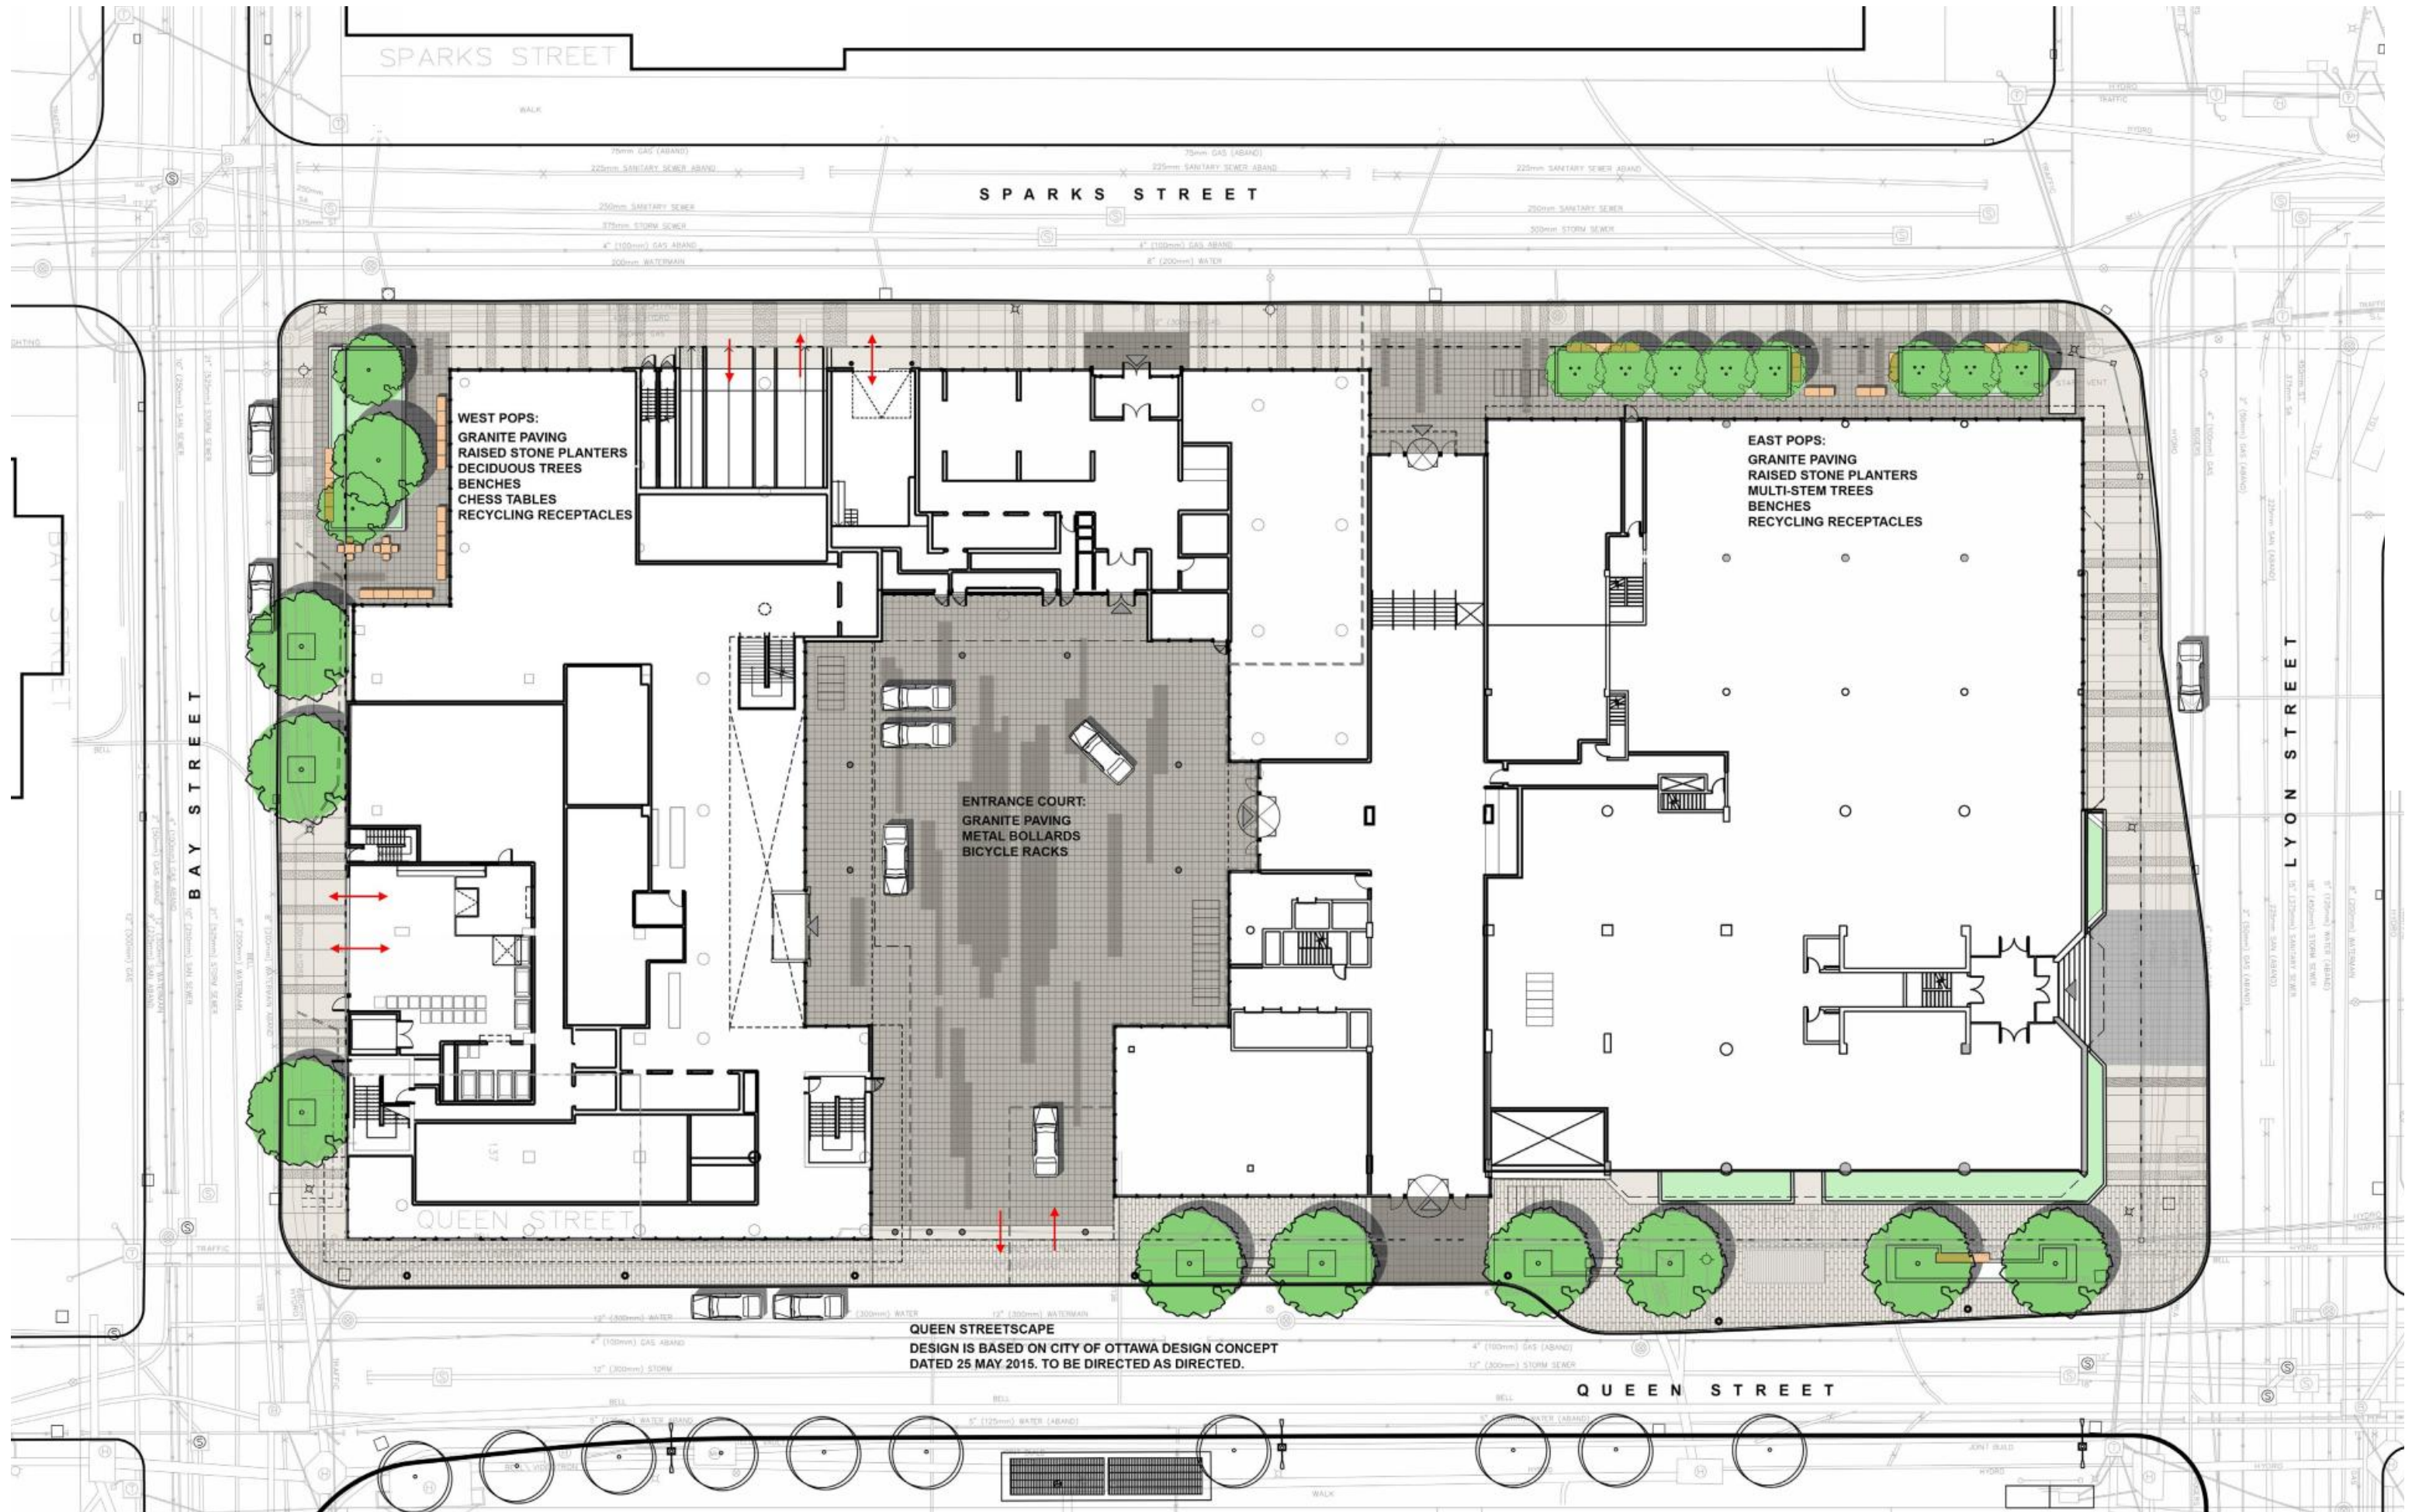

QUEEN STREETSCAPE  
 DESIGN IS BASED ON CITY OF OTTAWA DESIGN CONCEPT  
 DATED 25 MAY 2015. TO BE DIRECTED AS DIRECTED.





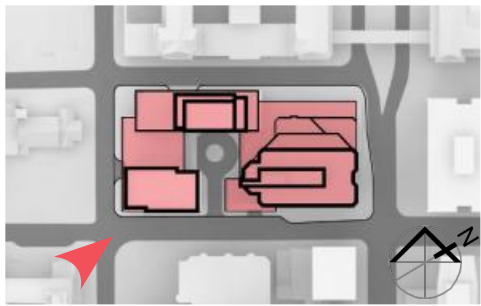

**350 SPARKS STREET DEVELOPMENT**






LYON STREET

QUEEN ST.

BAY STREET

**350 SPARKS STREET DEVELOPMENT**



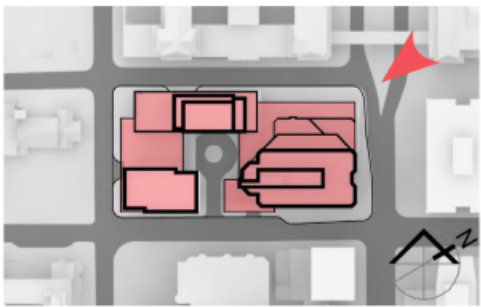


**350 SPARKS STREET DEVELOPMENT**







WELLINGTON STREET

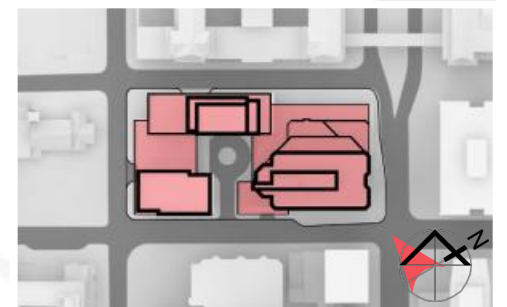


**350 SPARKS STREET DEVELOPMENT**

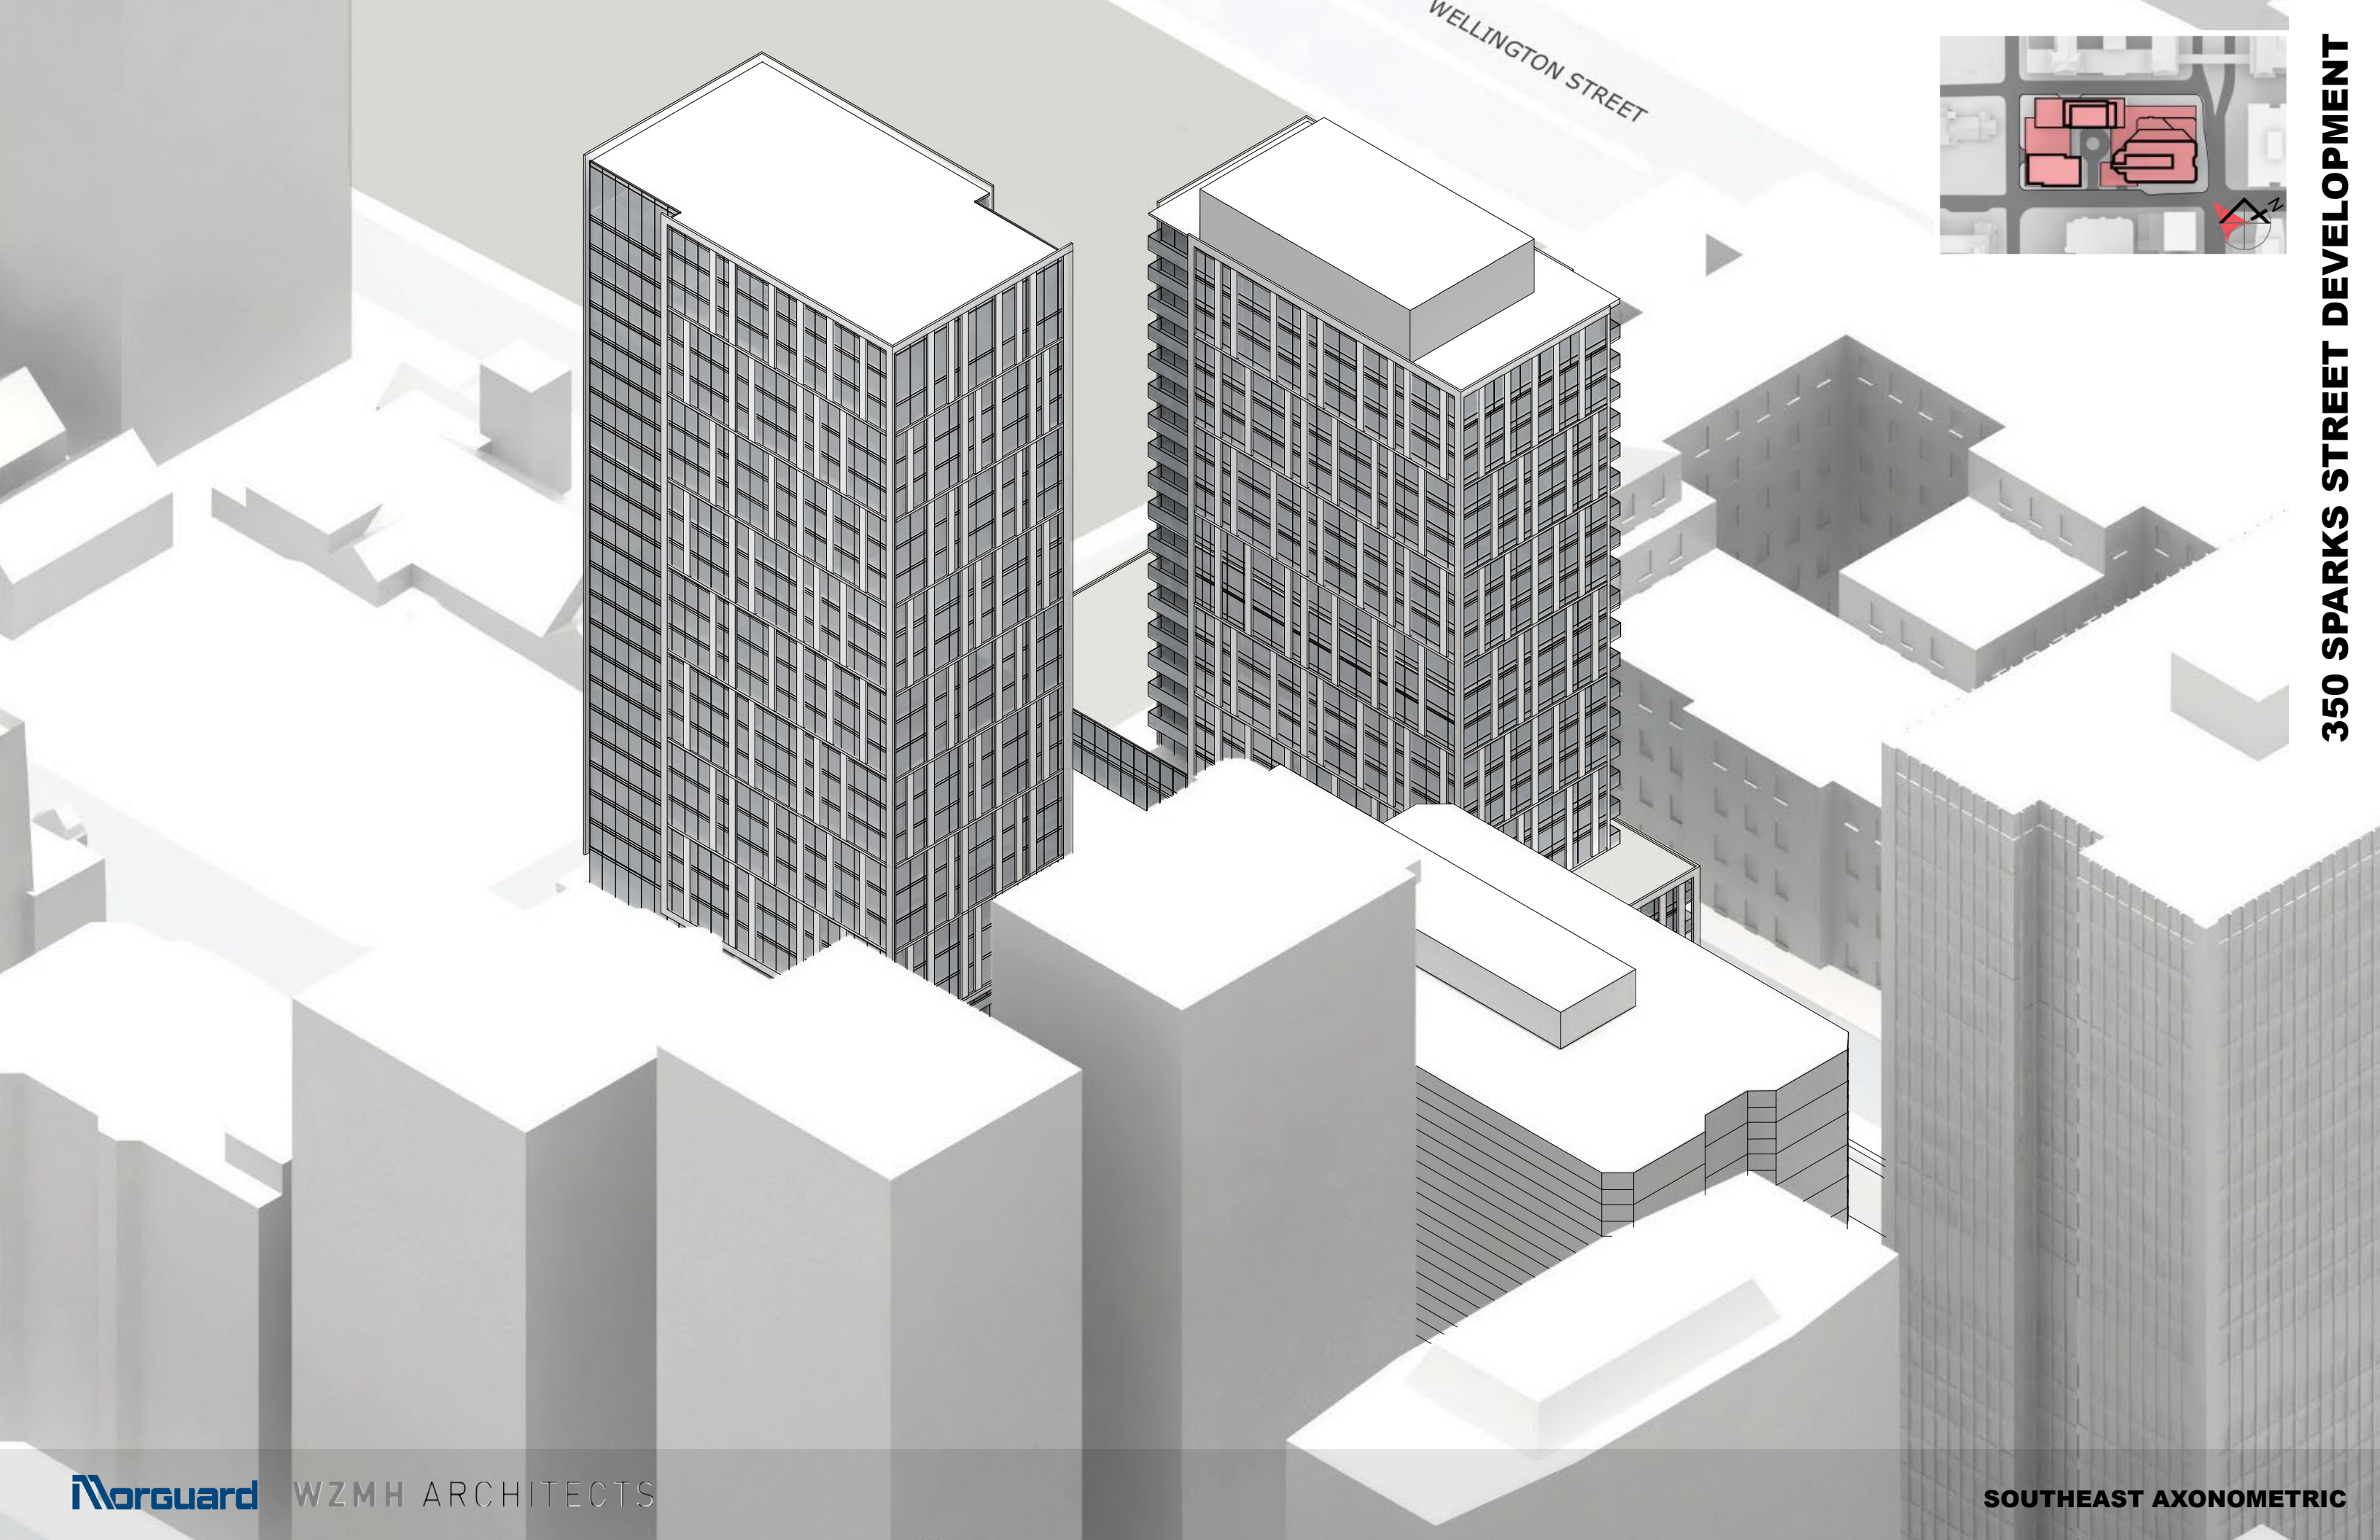




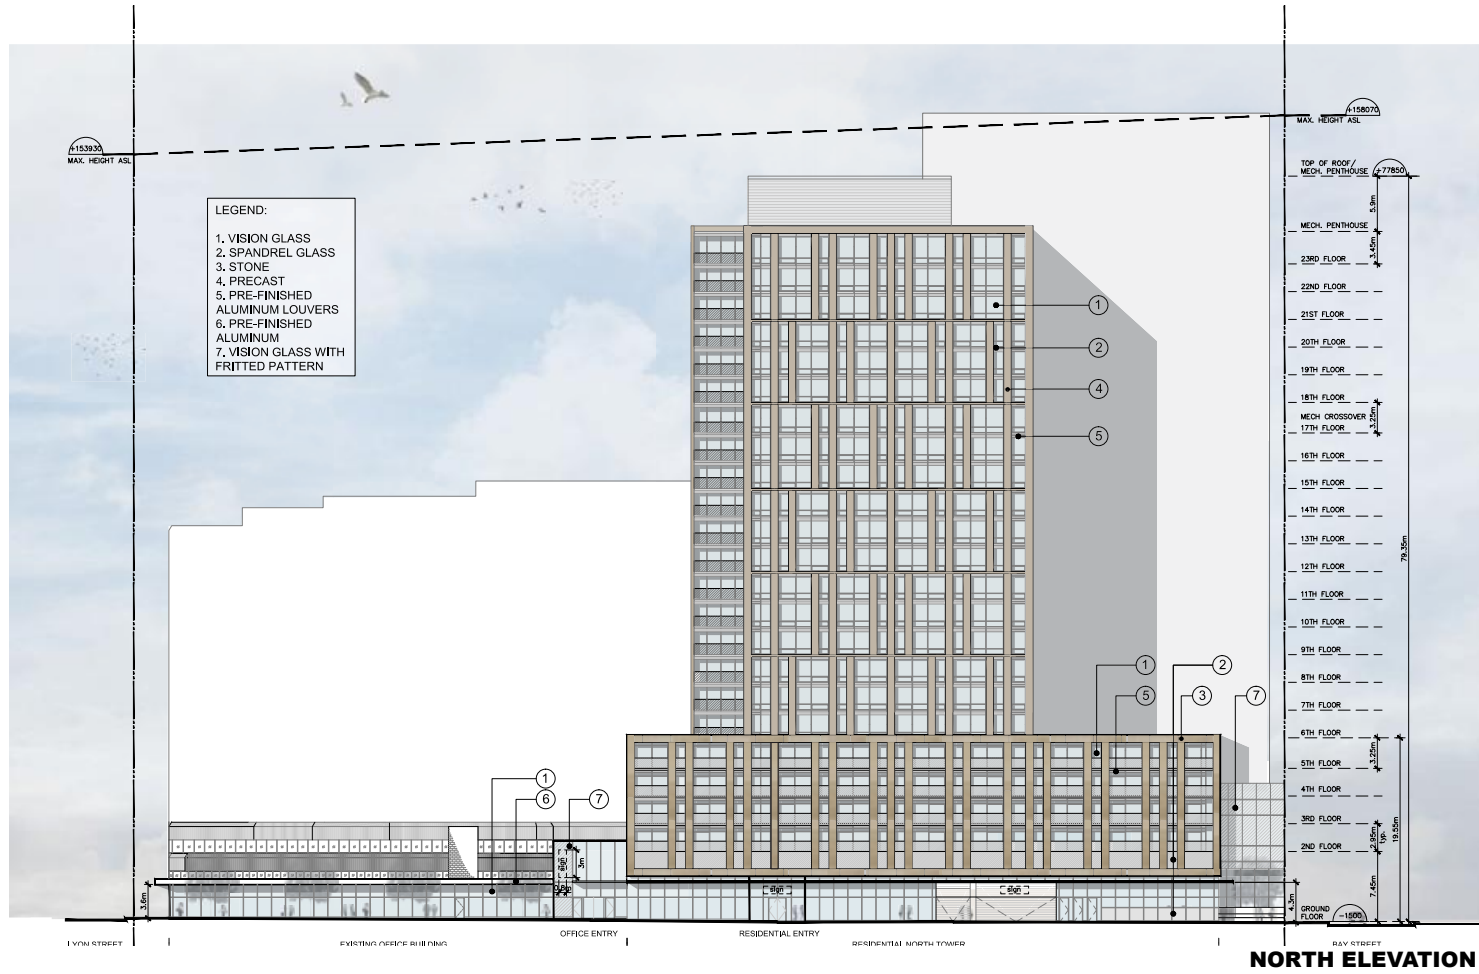


NORTH ELEVATION

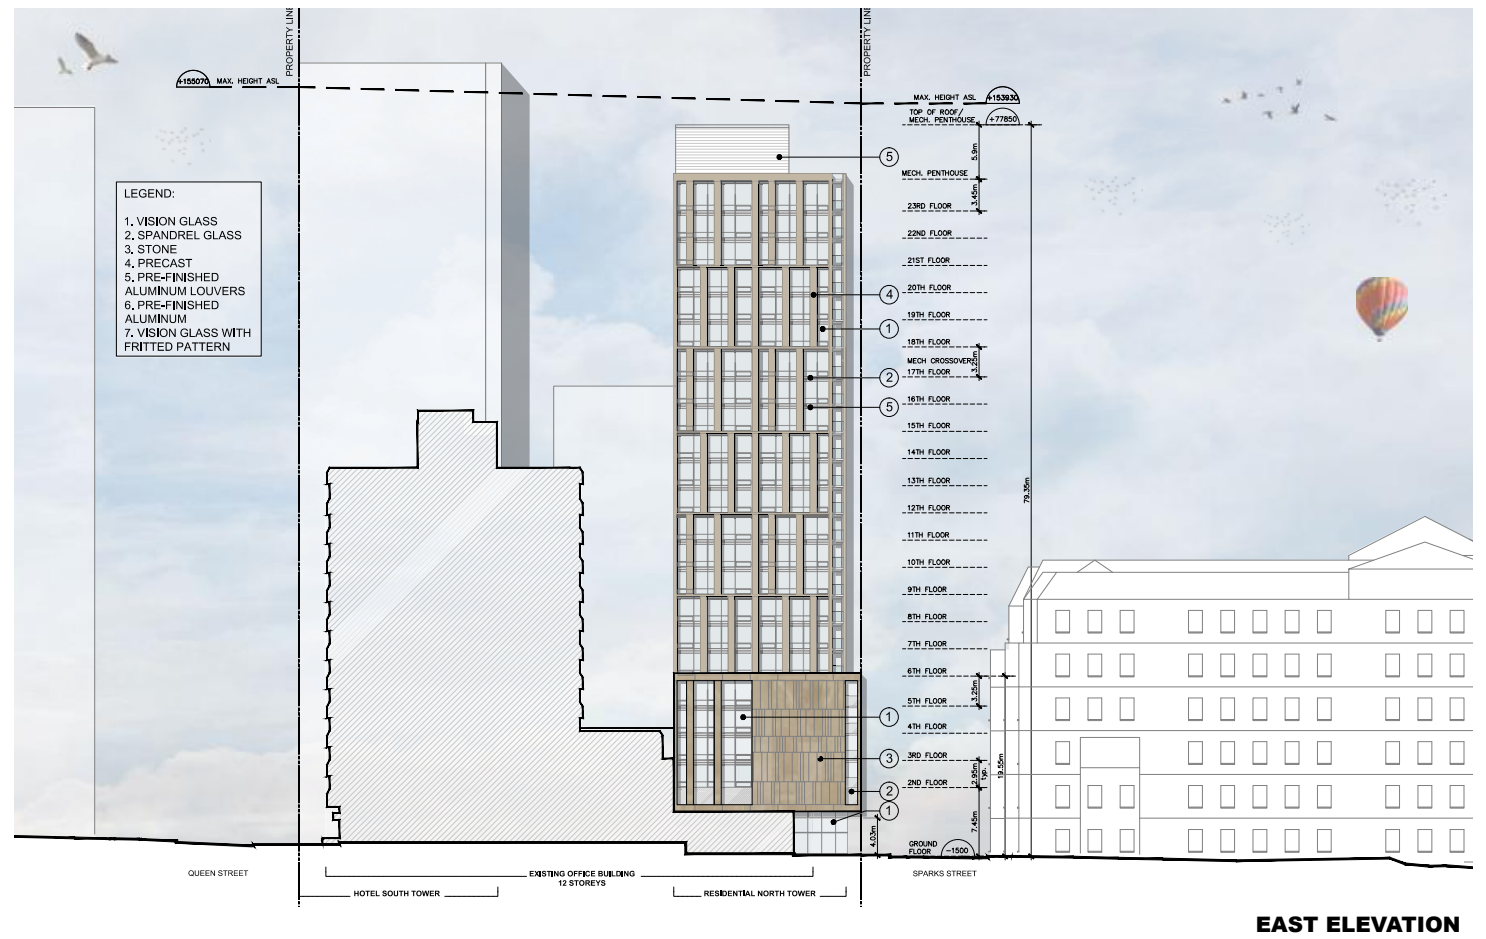

EAST ELEVATION

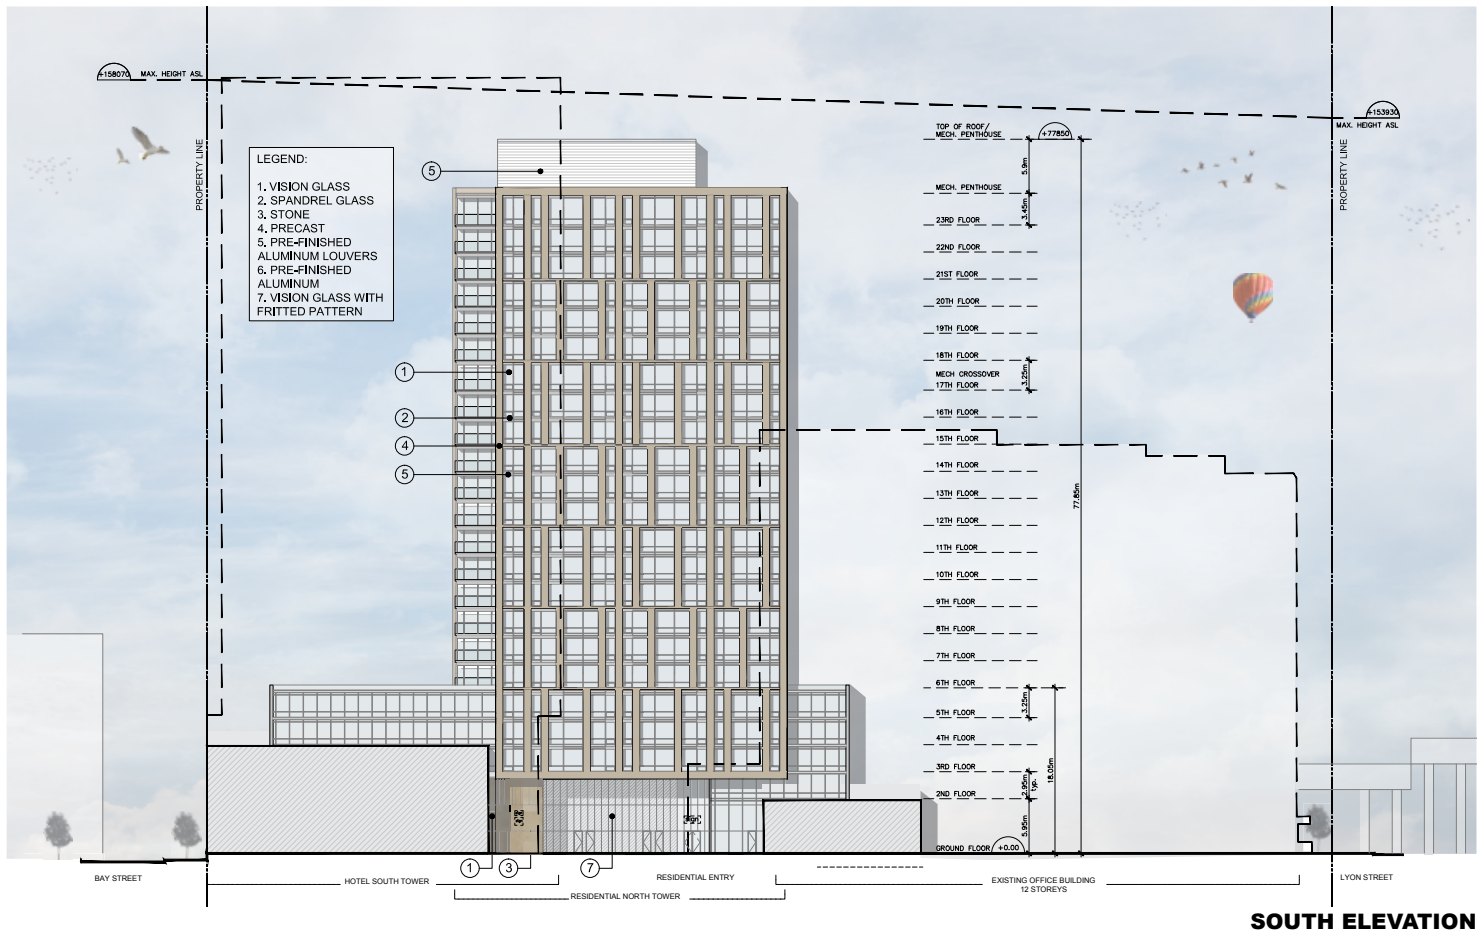


SOUTH ELEVATION

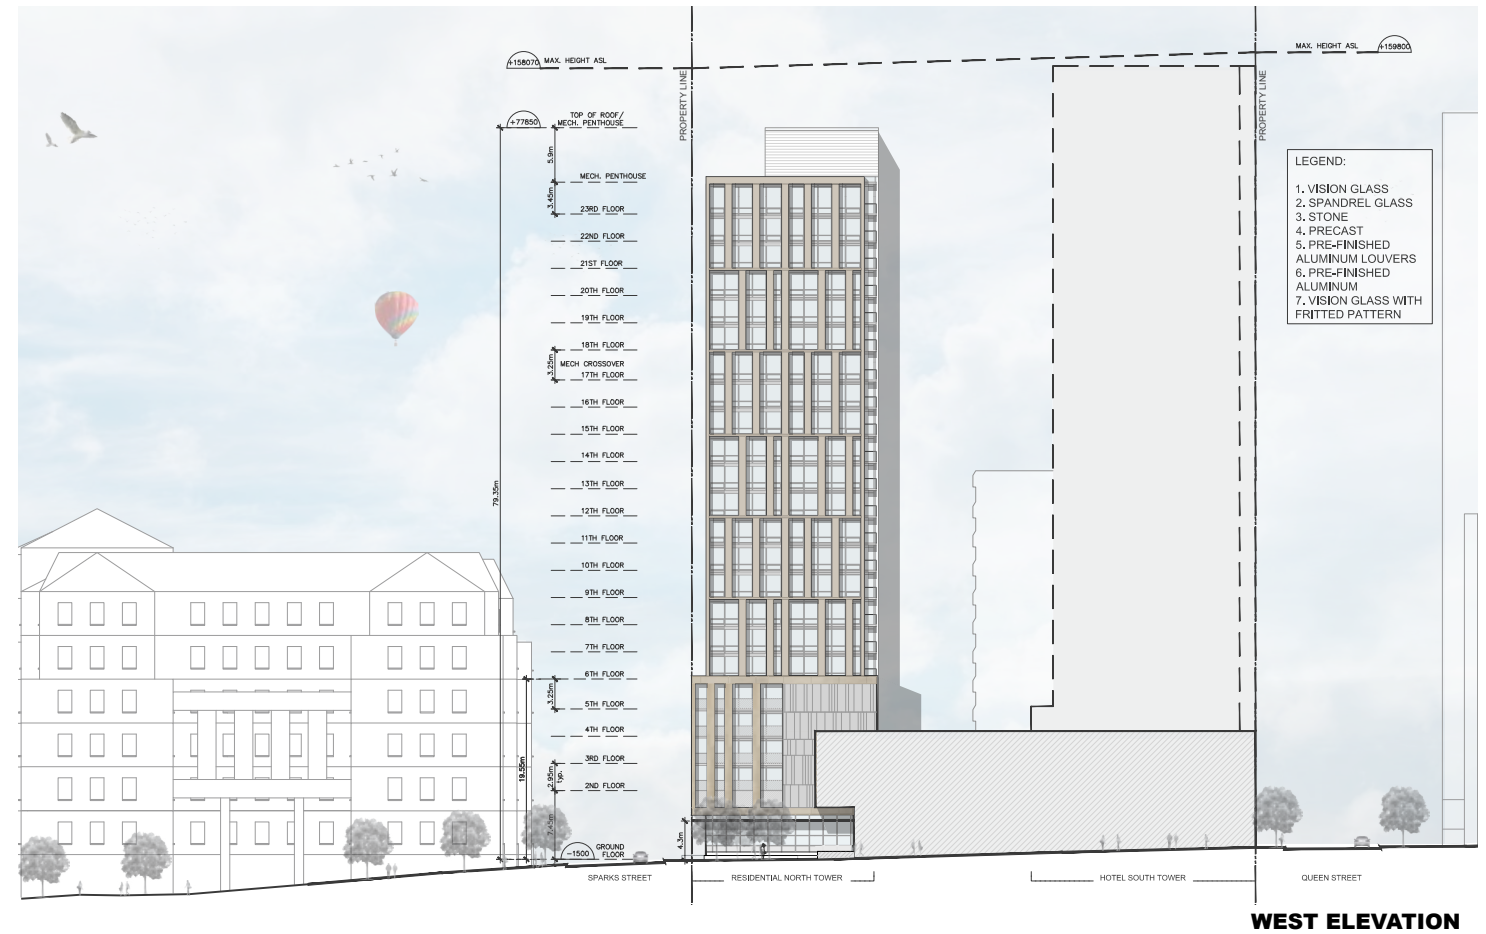


WEST ELEVATION




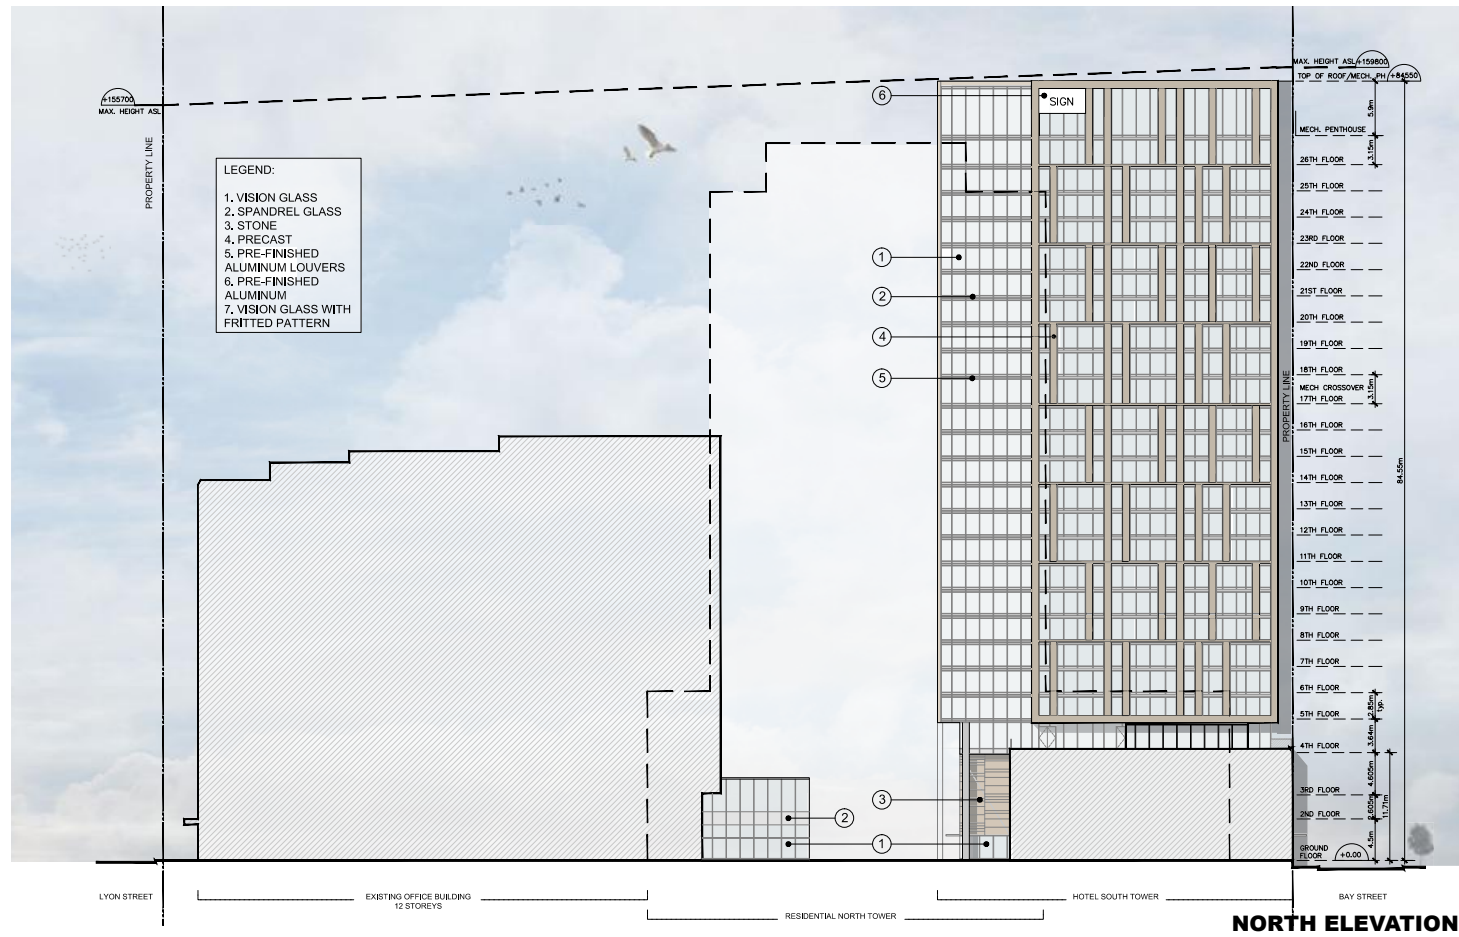


**NORTH ELEVATION**

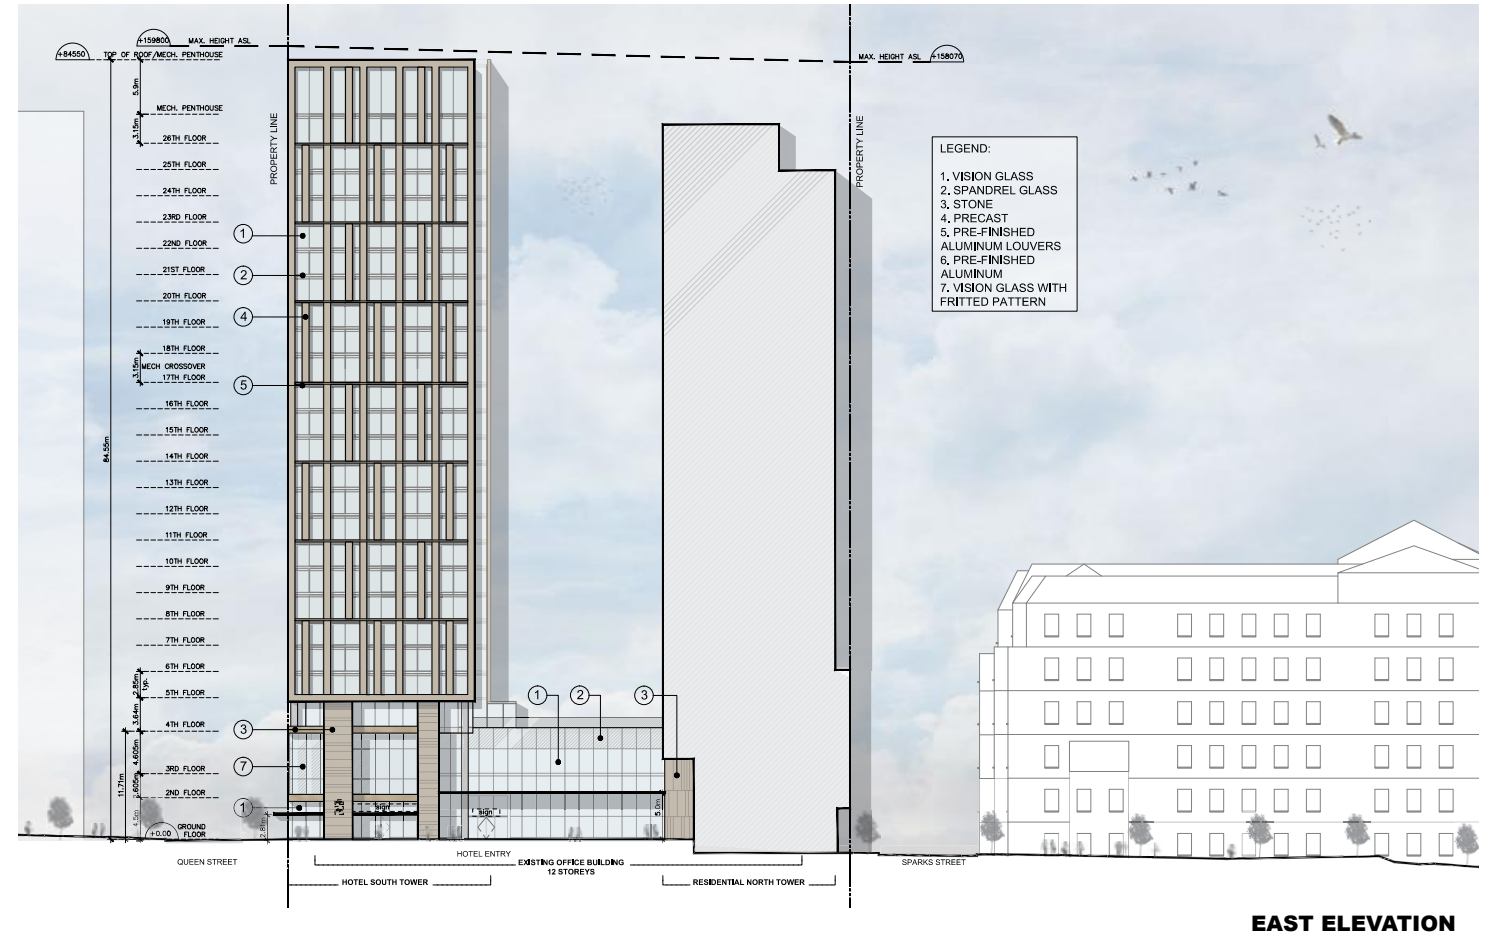

**EAST ELEVATION**

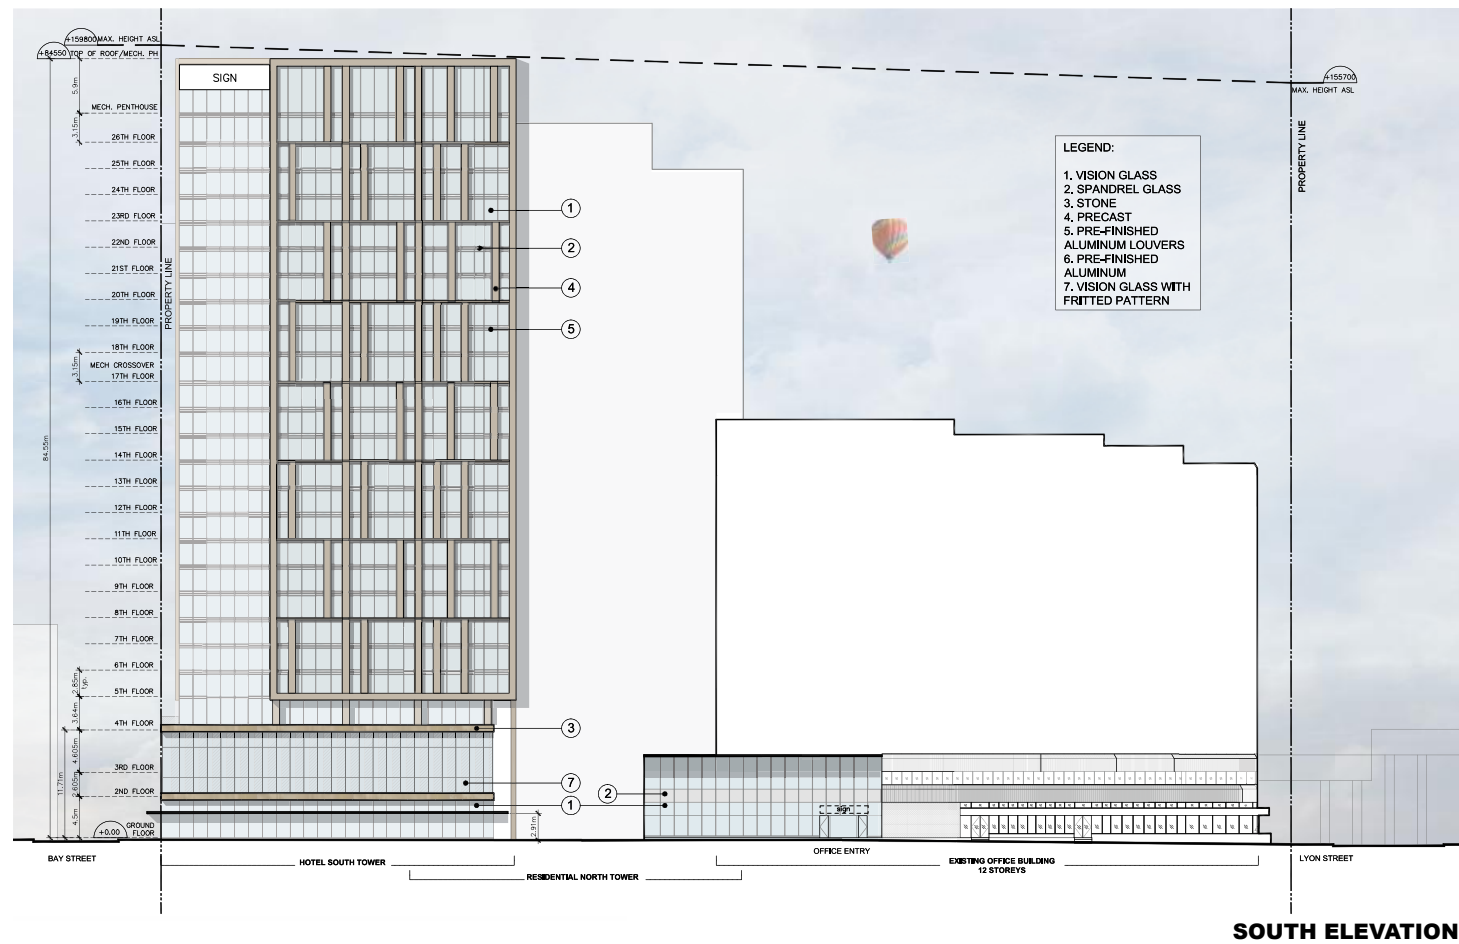

**SOUTH ELEVATION**

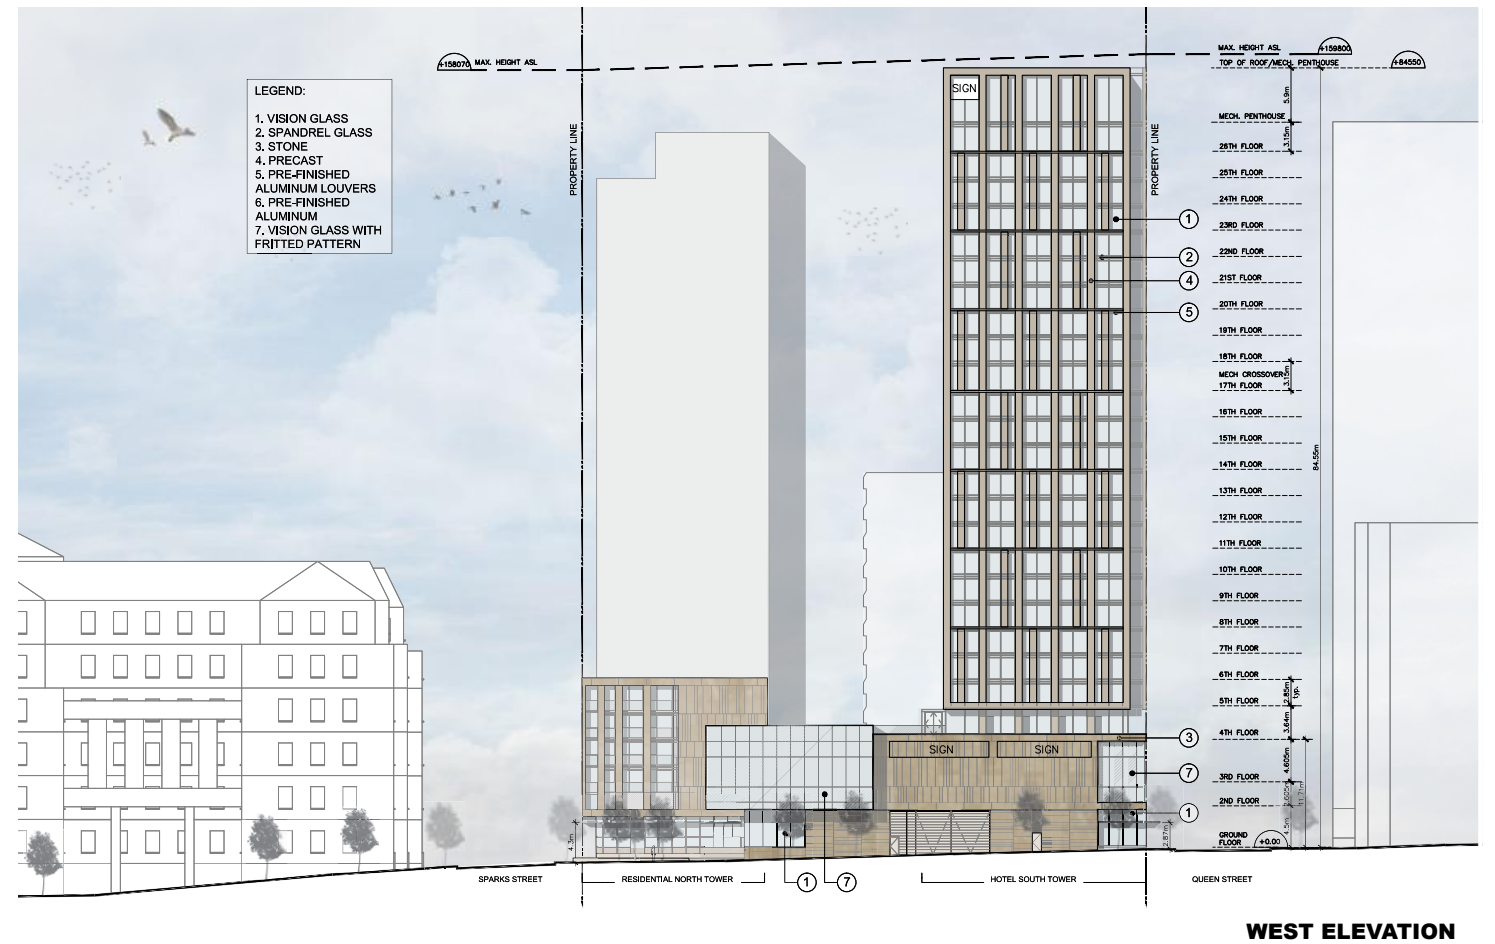

**WEST ELEVATION**





**350 SPARKS STREET DEVELOPMENT**