

EA 14-2888

**NOVATECH**  
ENGINEERING CONSULTANTS LTD.  
OTTAWA, ONTARIO

PROJECT NAME  
KANATA CORPORATE  
BUSINESS PARK - PHASE B

DRAWING NAME  
SITE SERVICING  
AND DRAINAGE

DATE  
DECEMBER 8/89

DESIGN  
ERD

DRAWN  
JFB

CHECKED  
8909 - SS2

SCALE  
1" = 20'

4102

PHASE 1  
FF 102.1

Regional Municipality of Ottawa-Carleton  
Environmental Services  
Approved

Director  
R. J. [Signature]

RD. Public Commission  
WATER WORKS


Professional Engineer  
J. G. HODGELL

No.	REVISION	DATE	BY
1	ISSUED FOR COMMENTS	DEC 8/89	ERD
2	ISSUED FOR BUILDING PERMIT	FEB 7/90	ERD
3	REVISED AS PER CITY/R.M.O.C. COMMENTS	FEB 12/90	ERD
4	REVISED AS PER R.M.O.C. COMMENTS	MAR 14/90	ERD
5	REVISED AS PER R.M.O.C. COMMENTS	MAR 20/90	ERD

No.	REVISION	DATE	BY

**LEGEND**

- RETAINING WALL
- TOP OF RETAINING WALL ELEVATION
- TOP OF CURB ELEVATION
- GAS METER LOCATION
- PROPOSED WAVE BOX
- PROPOSED WAVE & CHAMBER
- PROPOSED MANHOLE
- EXISTING MANHOLE
- LIGHT STAND
- GAS MAIN
- BELL CABLE
- 3% MIN. MAX. SLOPE
- PROPOSED CATCH BASIN
- EXISTING CATCH BASIN
- DIRECTION OF FLOW
- PROPOSED ELEVATION
- EXISTING ELEVATION

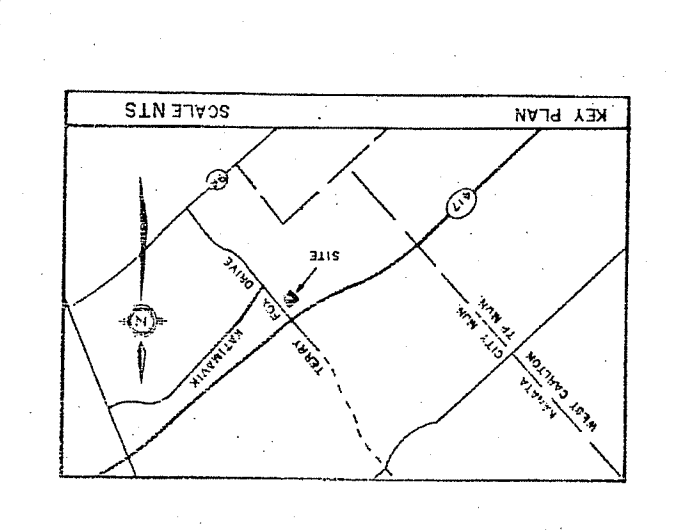

NOTE:  
THE POSITION OF ALL POLE LINES, CONDUITS, WIREMANS, SEWERS AND OTHER UNDERGROUND AND OVERGROUND UTILITIES SHOWN ON THE CONTRACT DRAWINGS, AND WHERE SHOWN, THE ACCURACY OF THE POSITION OF SUCH UTILITIES AND STRUCTURES IS NOT GUARANTEED, BEFORE STARTING WORK. DETERMINE THE EXACT LOCATION OF ALL SUCH UTILITIES AND STRUCTURES AND SHALL ASSUME ALL LIABILITY FOR DAMAGE TO THEM.

