

98.40  
Entrance  
59.35 geodetic

client  
**559 Riverdale Ave Inc.**  
34 Glencairn Avenue 1 (613) 923 3483  
Ottawa ON K1S 1M6 luca\_dia@yahoo.com

architecture  
**est**  
architecture  
2275 Robin Ave 1 (438) 396-2200  
Dorval QC H9S 1G9 www.estarchitecture.ca



engineering  
**Arch-Nova Design Inc.**  
45 Banner Road 1 (613) 829 5722  
Nepean ON K2H 8X5 www.archnova.ca

landscaping  
**John Szczepaniak, Landscape Architect**  
P.O. Box 4207, Station E 1 (613) 731 2777  
Ottawa ON K1S 5B2 www.jszla.com

revisions  
0 2016/04/11 Site Plan Control

project  
**Apartment Building**  
559 Riverdale Ave  
Ottawa ON K1S 1S3

reference  
**14-10**

title  
**West elevation**

scale  
**1:100**

issued for  
**Site Plan Control**

date  
**2016/04/11**

sheet \_\_\_\_\_ revision \_\_\_\_\_

**A25**<sup>0</sup>



client  
**559 Riverdale Ave Inc.**  
 34 Glencairn Avenue 1 (613) 923 3483  
 Ottawa ON K1S 1M6 luca\_dia@yahoo.com

architecture  
**est**  
 architecture  
 2275 Robin Ave 1 (438) 396-2200  
 Dorval QC H9S 1G9 www.estarchitecture.ca



engineering  
**Arch-Nova Design Inc.**  
 45 Banner Road 1 (613) 829 5722  
 Nepean ON K2H 8X5 www.archnova.ca

landscaping  
**John Szczepaniak, Landscape Architect**  
 P.O. Box 4207, Station E 1 (613) 731 2777  
 Ottawa ON K1S 5B2 www.jszla.com

revisions  
 0 2016/04/11 Site Plan Control

project  
**Apartment Building**  
 559 Riverdale Ave  
 Ottawa ON K1S 1S3

reference  
**14-10**

title  
**South elevation**


scale  
**1:100**

issued for  
**Site Plan Control**

date  
**2016/04/11**

sheet \_\_\_\_\_ revision \_\_\_\_\_

**A26**<sup>0</sup>

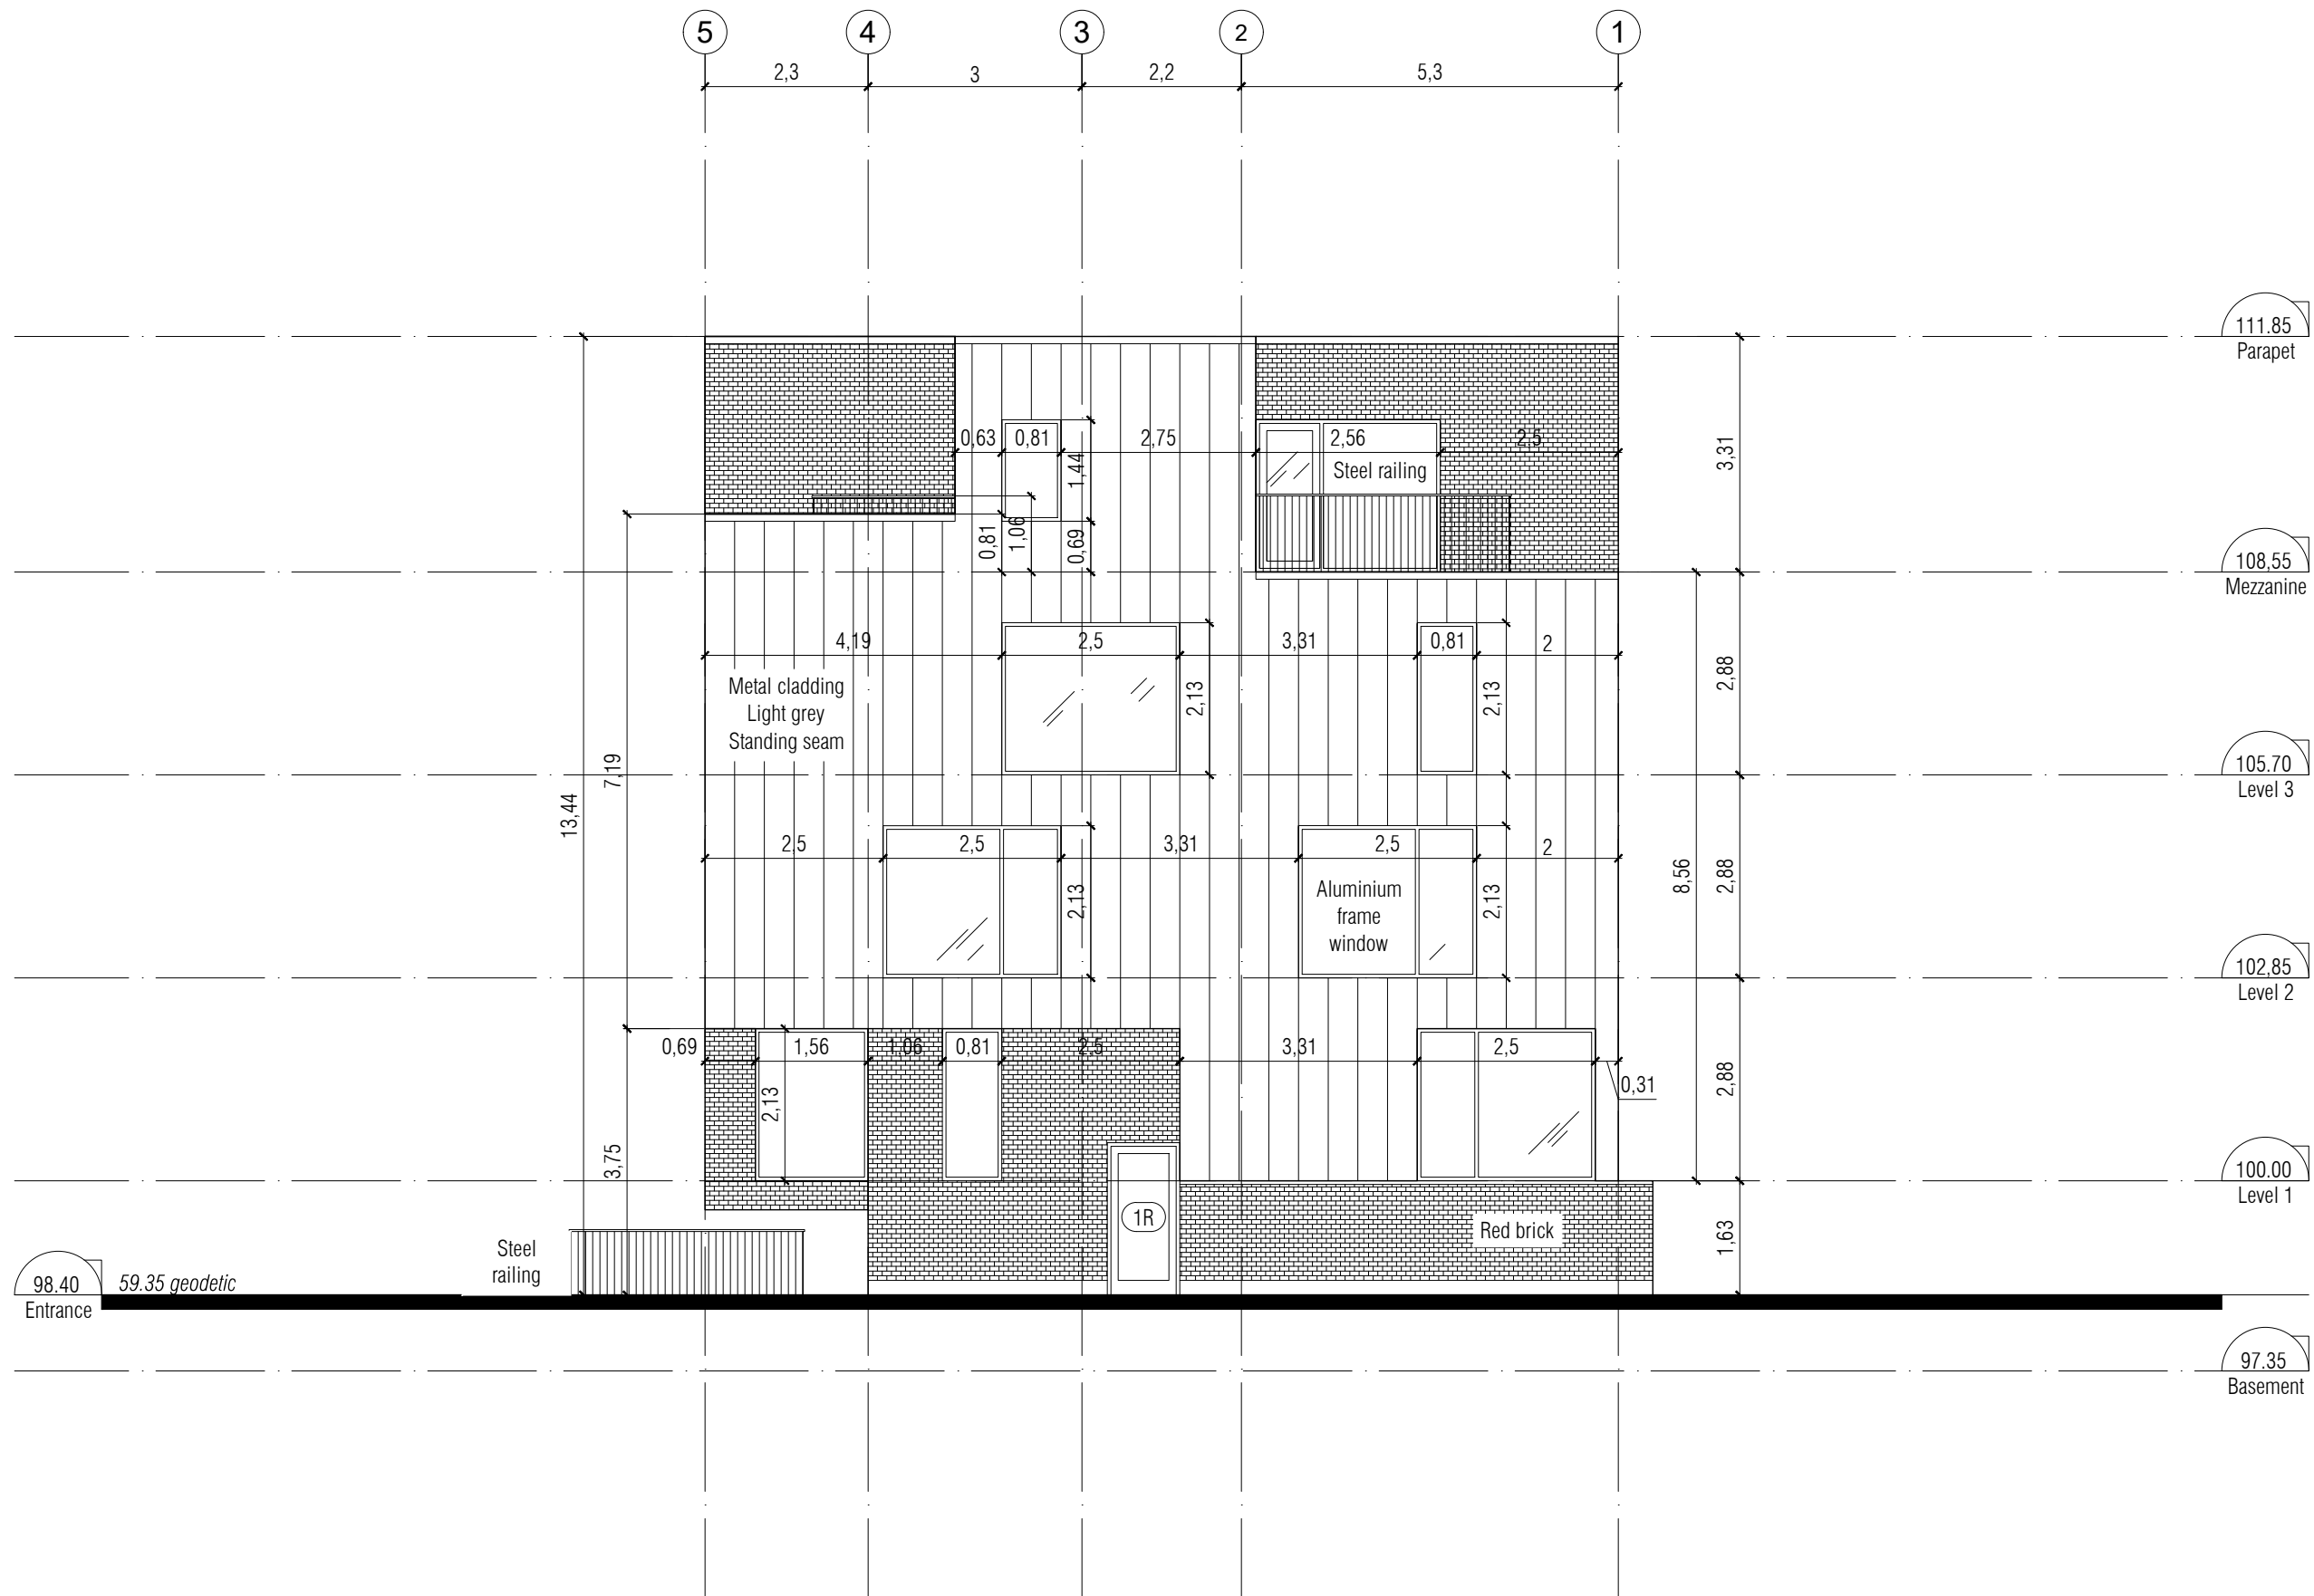

client  
**559 Riverdale Ave Inc.**  
 34 Glencairn Avenue 1 (613) 923 3483  
 Ottawa ON K1S 1M6 luca\_dia@yahoo.com

architecture  
**est**  
 architecture  
 2275 Robin Ave 1 (438) 396-2200  
 Dorval QC H9S 1G9 www.estarchitecture.ca



engineering  
**Arch-Nova Design Inc.**  
 45 Banner Road 1 (613) 829 5722  
 Nepean ON K2H 8X5 www.archnova.ca

landscaping  
**John Szczepaniak, Landscape Architect**  
 P.O. Box 4207, Station E 1 (613) 731 2777  
 Ottawa ON K1S 5B2 www.jszla.com

revisions  
 0 2016/04/11 Site Plan Control

project  
**Apartment Building**  
 559 Riverdale Ave  
 Ottawa ON K1S 1S3

reference  
**14-10**

title  
**East elevation**


scale  
**1:100**

issued for  
**Site Plan Control**

date  
**2016/04/11**

sheet \_\_\_\_\_ revision \_\_\_\_\_

**A27**<sup>0</sup>

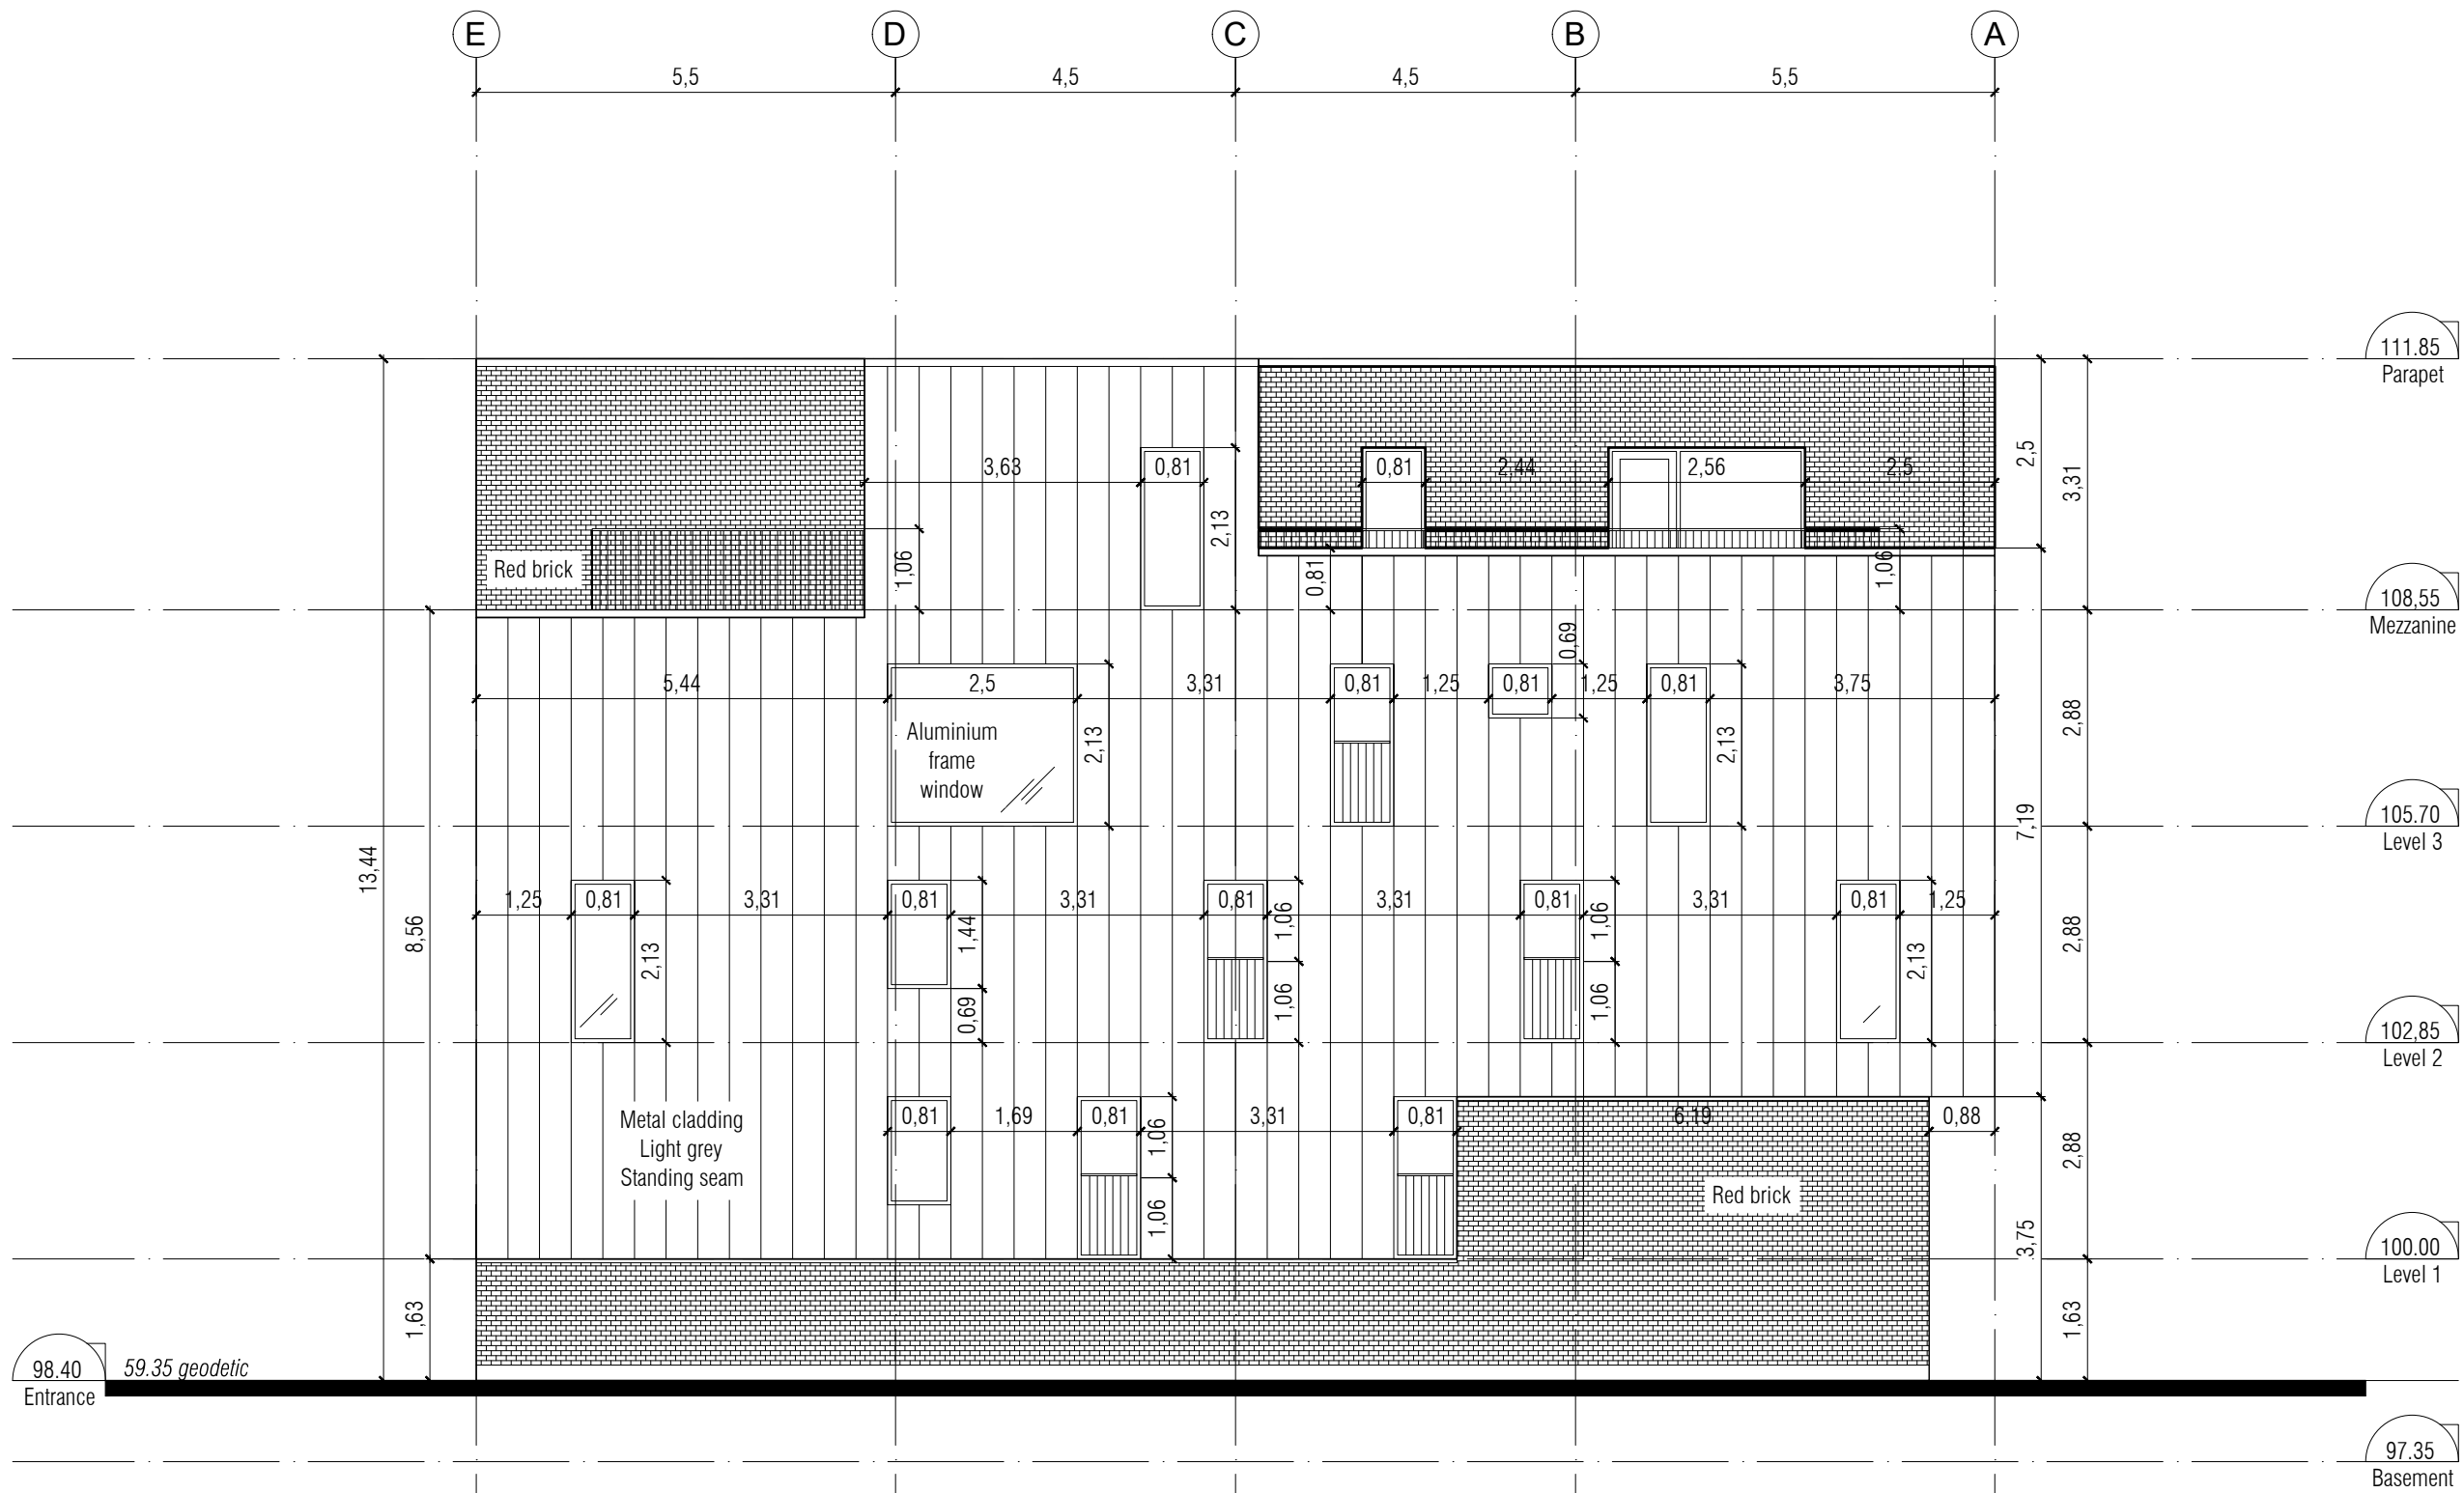

client  
**559 Riverdale Ave Inc.**  
 34 Glencairn Avenue 1 (613) 923 3483  
 Ottawa ON K1S 1M6 luca\_dia@yahoo.com

architecture  
**est**  
 architecture  
 2275 Robin Ave 1 (438) 396-2200  
 Dorval QC H9S 1G9 www.estarchitecture.ca



engineering  
**Arch-Nova Design Inc.**  
 45 Banner Road 1 (613) 829 5722  
 Nepean ON K2H 8X5 www.archnova.ca

landscaping  
**John Szczepaniak, Landscape Architect**  
 P.O. Box 4207, Station E 1 (613) 731 2777  
 Ottawa ON K1S 5B2 www.jszla.com

revisions  
 0 2016/04/11 Site Plan Control

project  
**Apartment Building**  
 559 Riverdale Ave  
 Ottawa ON K1S 1S3

reference  
**14-10**

title  
**North elevation**

scale  
**1:100**

issued for  
**Site Plan Control**

date  
**2016/04/11**

sheet \_\_\_\_\_ revision \_\_\_\_\_

**A28**<sup>0</sup>