

client
559 Riverdale Ave Inc.
 34 Glencairn Avenue 1 (613) 923 3483
 Ottawa ON K1S 1M6 luca_dia@yahoo.com

architecture
est architecture
 2275 Robin Ave 1 (438) 396-2200
 Dorval QC H9S 1G9 www.estarchitecture.ca



engineering
Arch-Nova Design Inc.
 45 Banner Road 1 (613) 829 5722
 Nepean ON K2H 8X5 www.archnova.ca

landscaping
John Szczepaniak, Landscape Architect
 P.O. Box 4207, Station E 1 (613) 731 2777
 Ottawa ON K1S 5B2 www.jszla.com

revisions
 0 2016/04/11 Site Plan Control

project
Apartment Building
 559 Riverdale Ave
 Ottawa ON K1S 1S3

reference
14-10
 title
Basement


scale
1:100

issued for
Site Plan Control

date
2016/04/11

sheet _____ revision _____

A10⁰

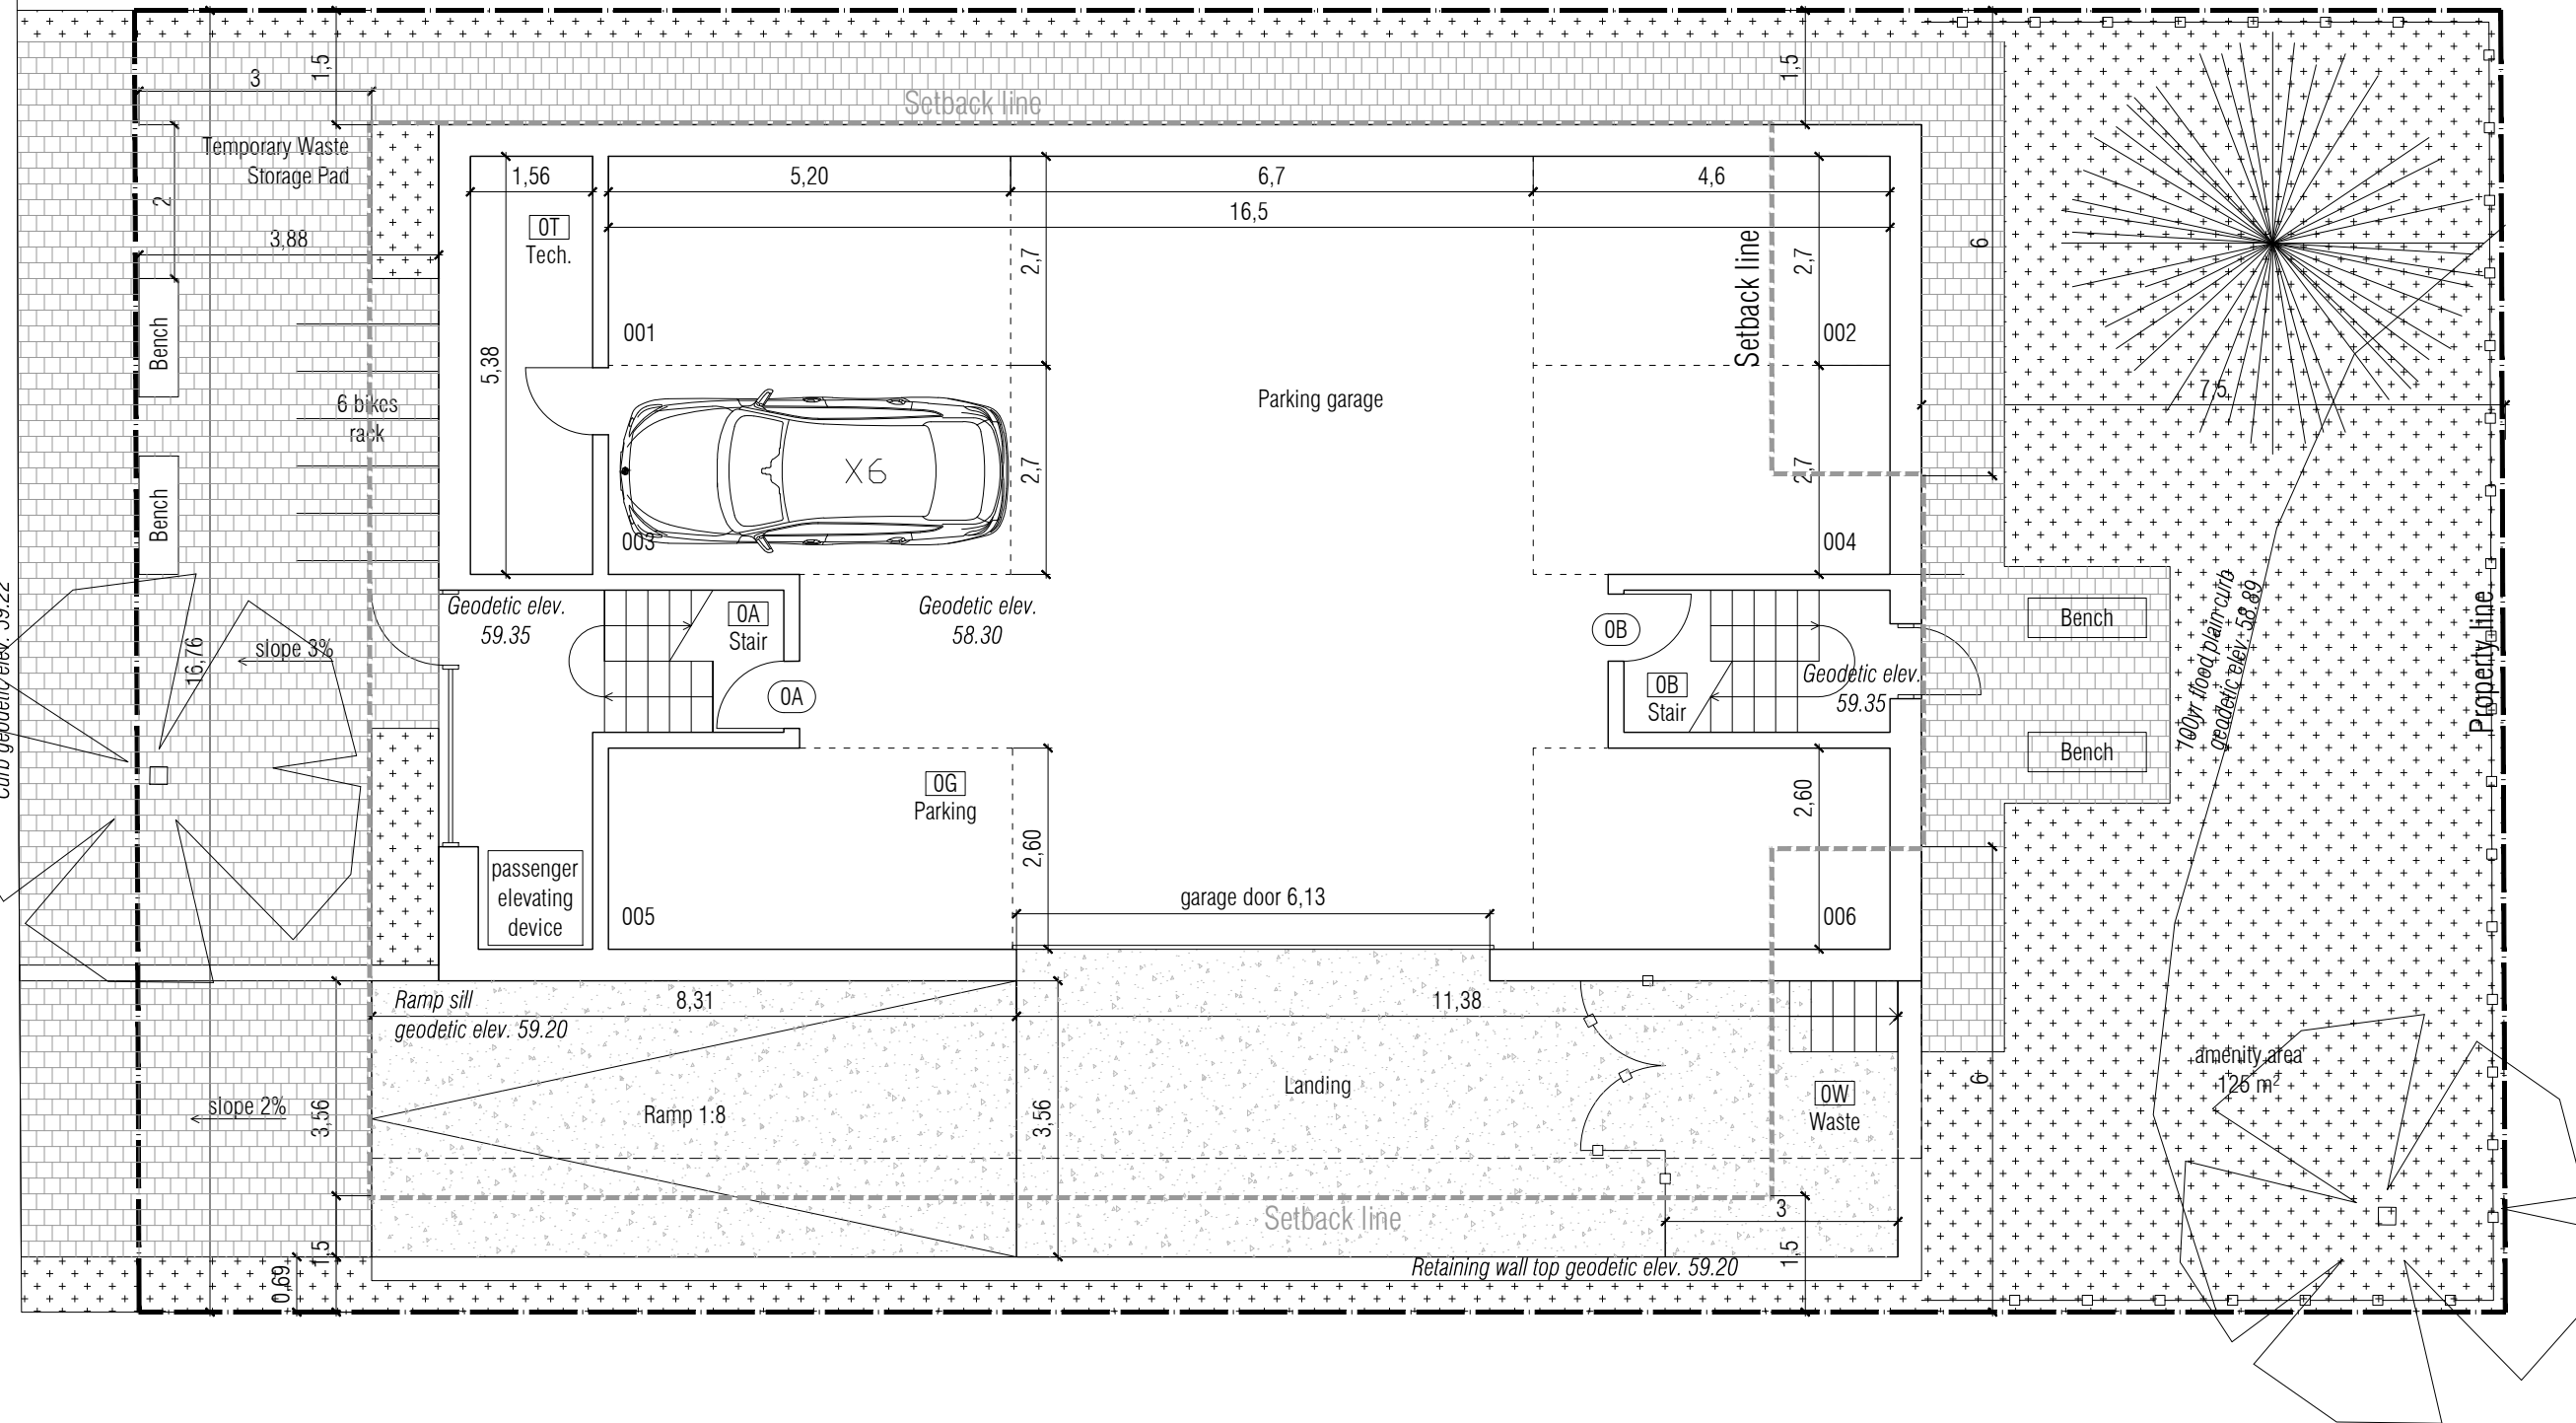

NB: The entrance elevation 98.40 in the architectural drawings corresponds to ± 59.35 geodetic elevation per the site survey by Annis O'Sullivan Vollebek Ltd.