


NOTES:

1. THE AREA WITHIN CRITICAL ROOT ZONE OF ALL EXISTING TREES TO BE RETAINED SHALL BE PROPERLY PROTECTED WITH TEMPORARY FENCING AS PER THE APPROVED LANDSCAPE INVENTORY AND PRESERVATION PLAN.
2. GROUPS OF TREES TO BE PROTECTED SHALL BE TREATED IN A LIKE MANNER WITH FENCING AROUND THE ENTIRE STAND(S).
3. THE AREA WITHIN THE PROTECTED FENCING SHALL REMAIN UNDISTURBED AND SHALL NOT BE USED FOR THE STORAGE OF BUILDING MATERIALS OR EQUIPMENT. REMOVE ALL DEBRIS.
4. PRUNE BRANCHES TO REMOVE DAMAGED OR OBJECTIONABLE BRANCHES. DO NOT PRUNE LEADERS.
5. TREE PROTECTION SHALL REMAIN UNTIL SUBSTANTIAL PERFORMANCE OF THE PROJECT.
6. IF CUTTING OF ROOTS OR CHANGING OF GRADES AROUND EXISTING TREES IS CALLED FOR, FOLLOW APPROPRIATE DETAILS AS DIRECTED BY LANDSCAPE ARCHITECT.
7. IF TREES ARE BEING AFFECTED BY CONSTRUCTION, A WATER AND FERTILIZING PROGRAM WILL BE REQUIRED TO THE SATISFACTION OF THE CITY.


1 TEMPORARY TREE PROTECTION FENCE - SECTION N.T.S.

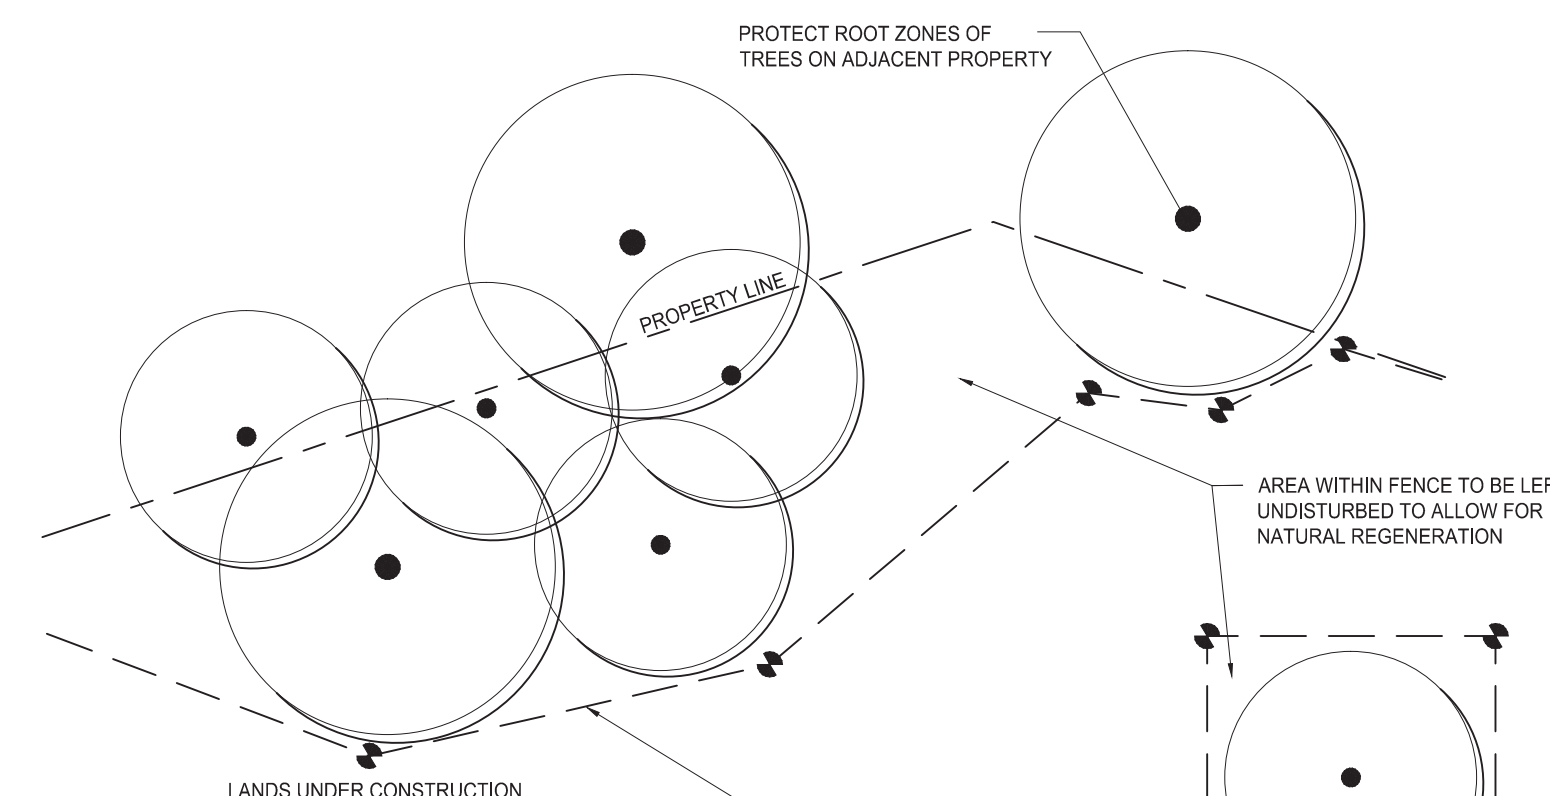


NOTE:

CONTRACTOR SHALL ENSURE THE PROTECTION OF MATURE TREES LOCATED ON EXISTING SITE, ADJACENT LAND OR THE RIGHT-OF-WAY BY INSTALLING TREE PROTECTION FENCING AT THE CRITICAL ROOT ZONE (CRZ) OF TREES. THE CRZ IS ESTABLISHED AS BEING 10 CENTIMETRES FROM THE TRUNK OF A TREE FOR EVERY CENTIMETRE OF TRUNK DIAMETER AT BREAST HEIGHT (DBH). THE CRZ IS CALCULATED AS DBH X 10 CM.


2 TEMPORARY TREE PROTECTION FENCE - PLAN VIEW N.T.S.

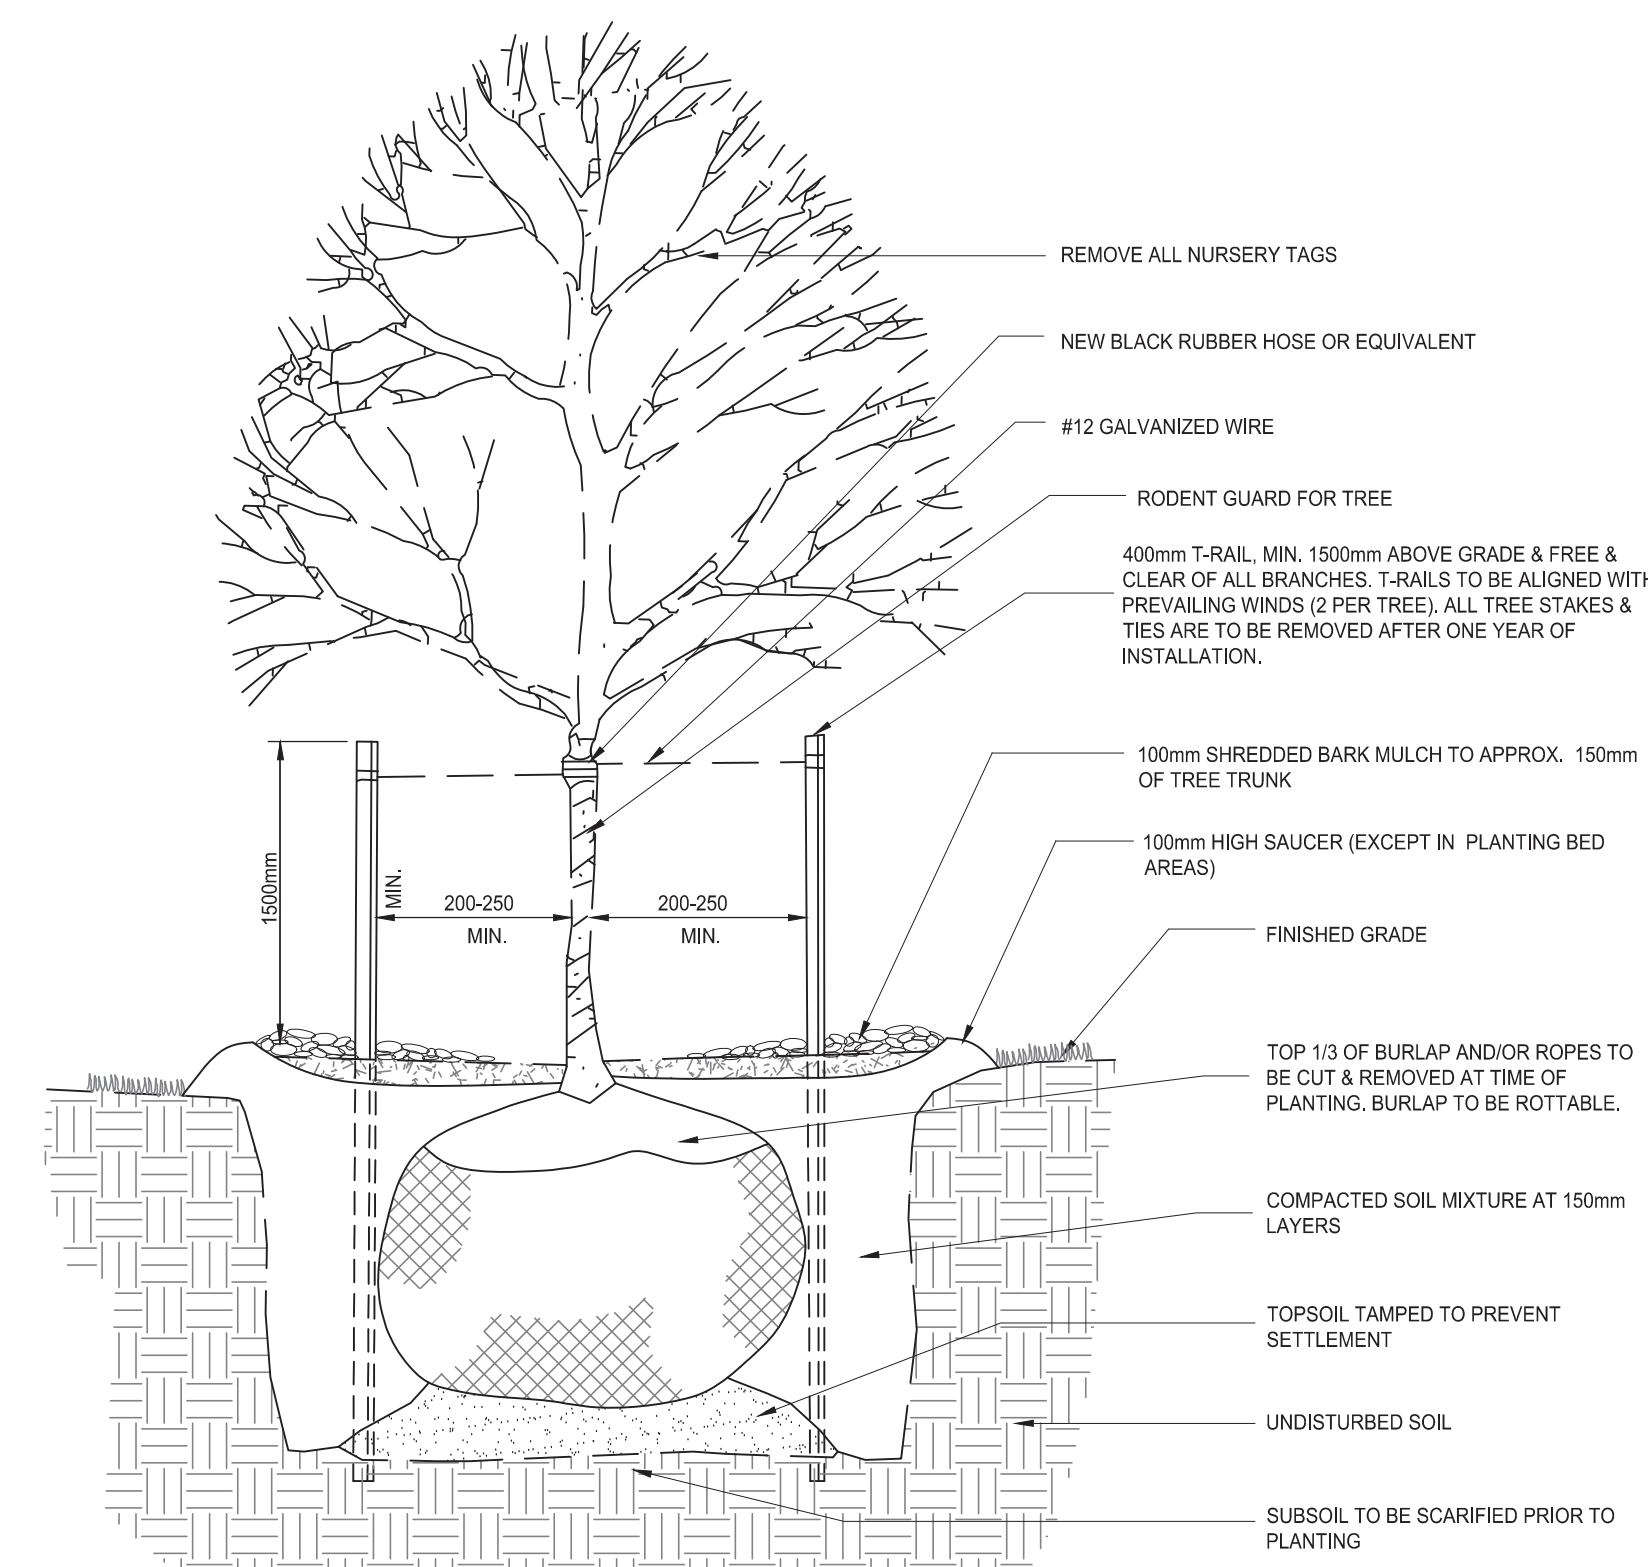


3 DECIDUOUS TREE PLANTING DETAIL N.T.S.

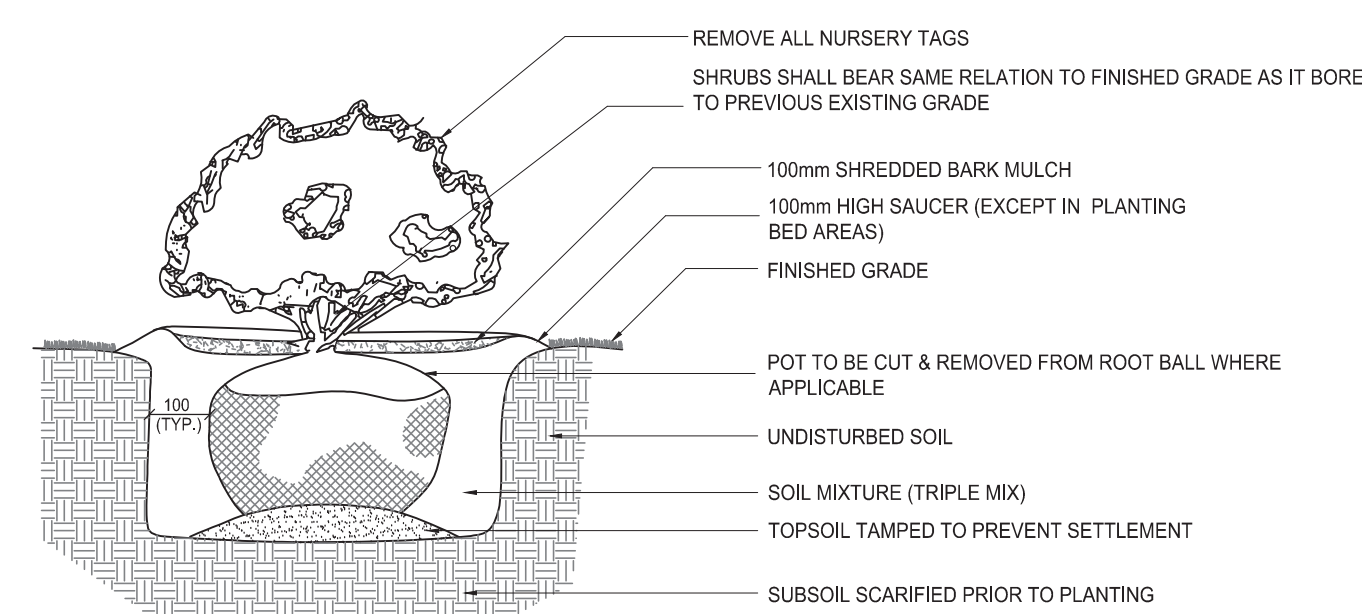

4 SHRUB AND PERENNIAL PLANTING DETAIL N.T.S.

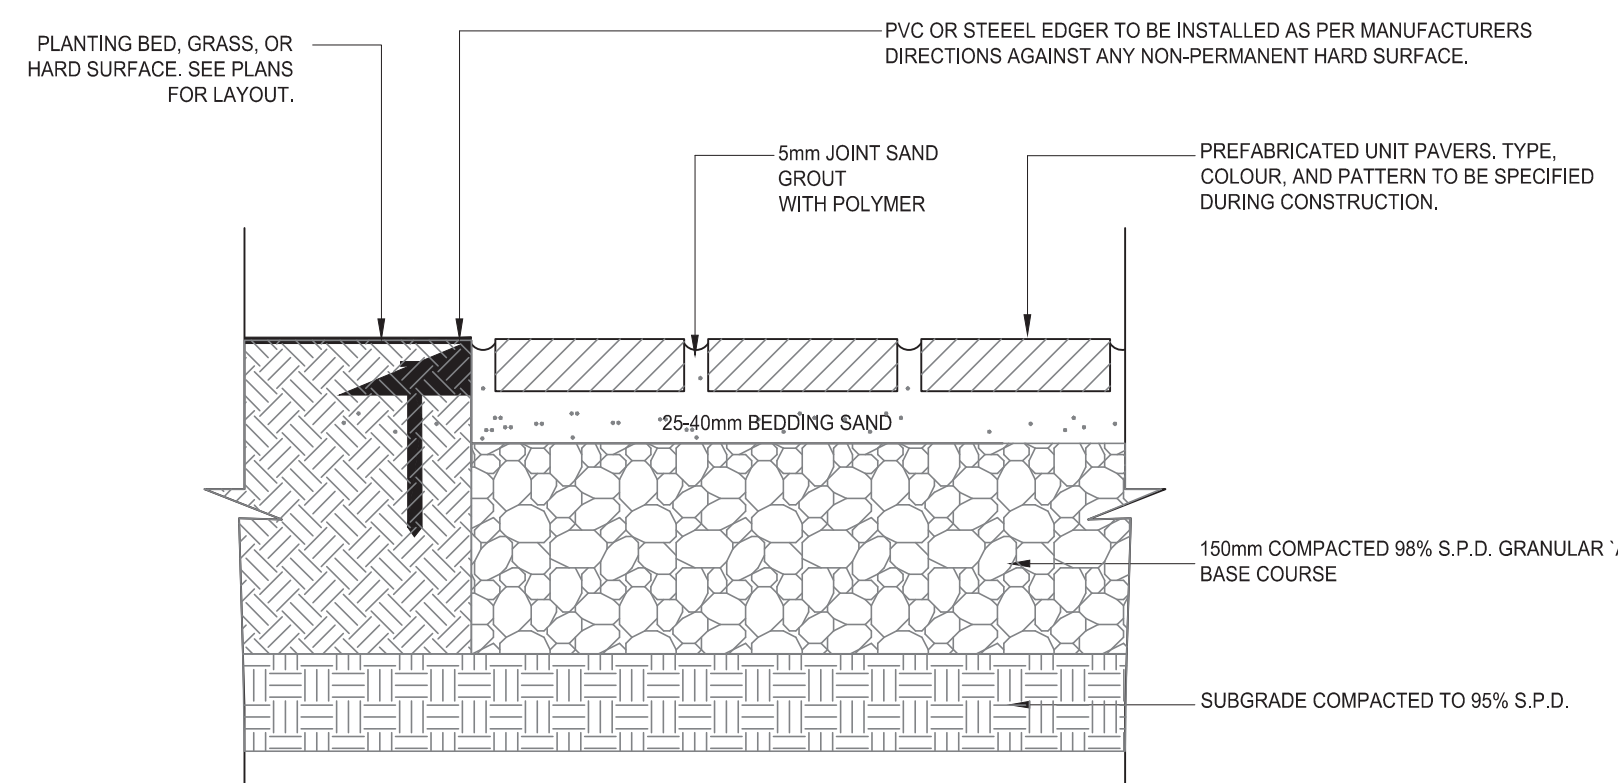

6 PREFABRICATED UNIT PAVERS N.T.S.

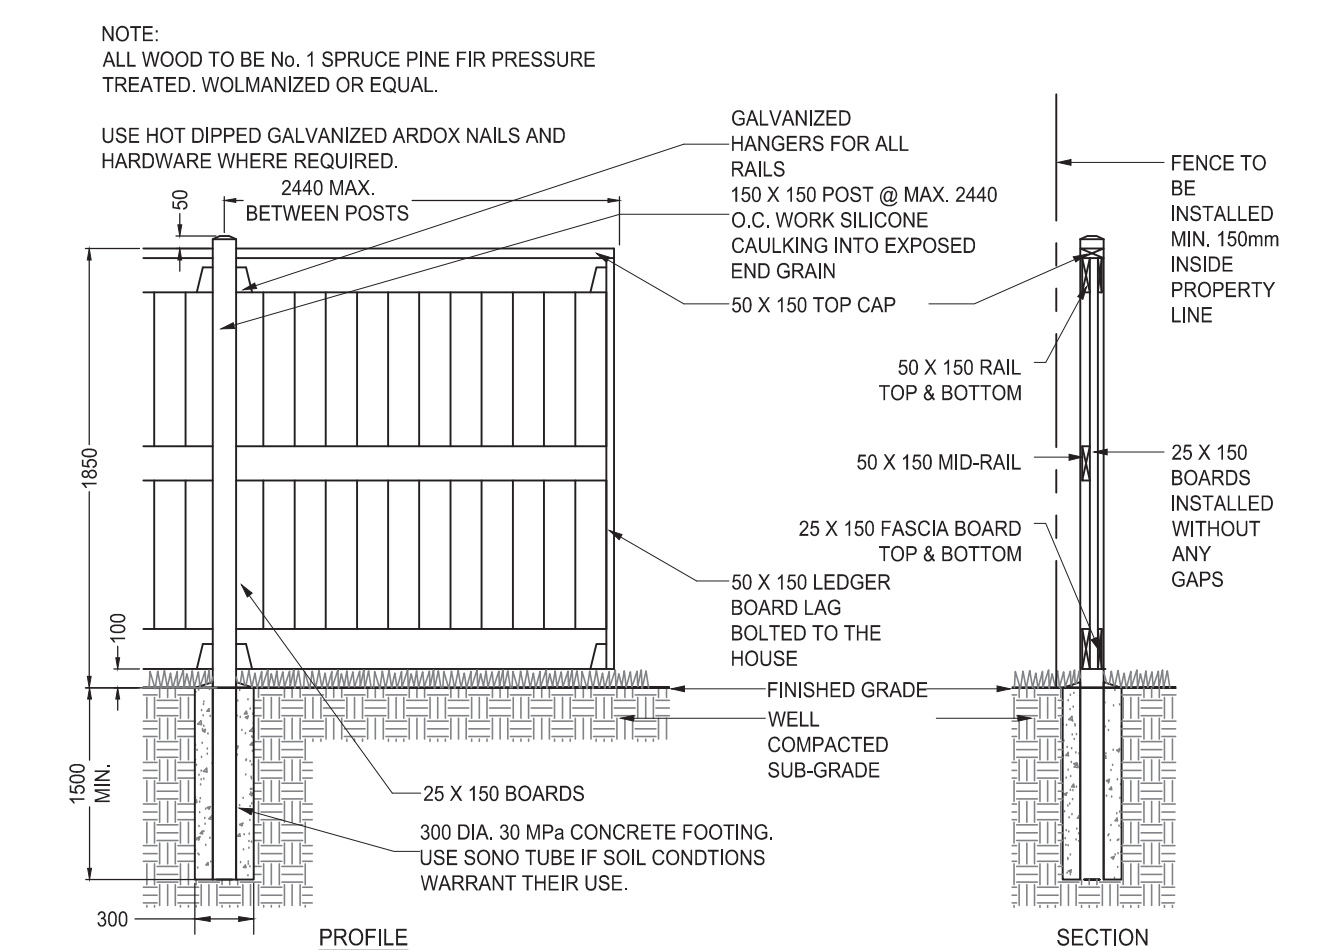

5 1.8m BOARD ON BOARD WOODEN FENCE N.T.S.

Revision	By	Appd.	YY.MM.DD
0	ISSUED FOR REVIEW	BD	IL 16.06.23
1	ISSUE	By Appd.	YY.MM.DD
File Name:	160401255.LB.dwg	BD Dwn.	IL Chkd. IL Dign. 16.06.09 YY.MM.DD

Permit-Seal



Client/Project  
 TC UNITED GROUP  
 800 Industrial Avenue, Unit 9, Ottawa, ON  
 PROPOSED 3 STOREY APARTMENT BUILDING  
 404 DALY AVENUE  
 OTTAWA, ON, CANADA

Title  
 LANDSCAPE DETAILS

Project No. 160401255	Scale 1:100	Sheet 11 of 11	Revision 0
--------------------------	----------------	-------------------	---------------