





EAST ELEVATION


NORTH ELEVATION

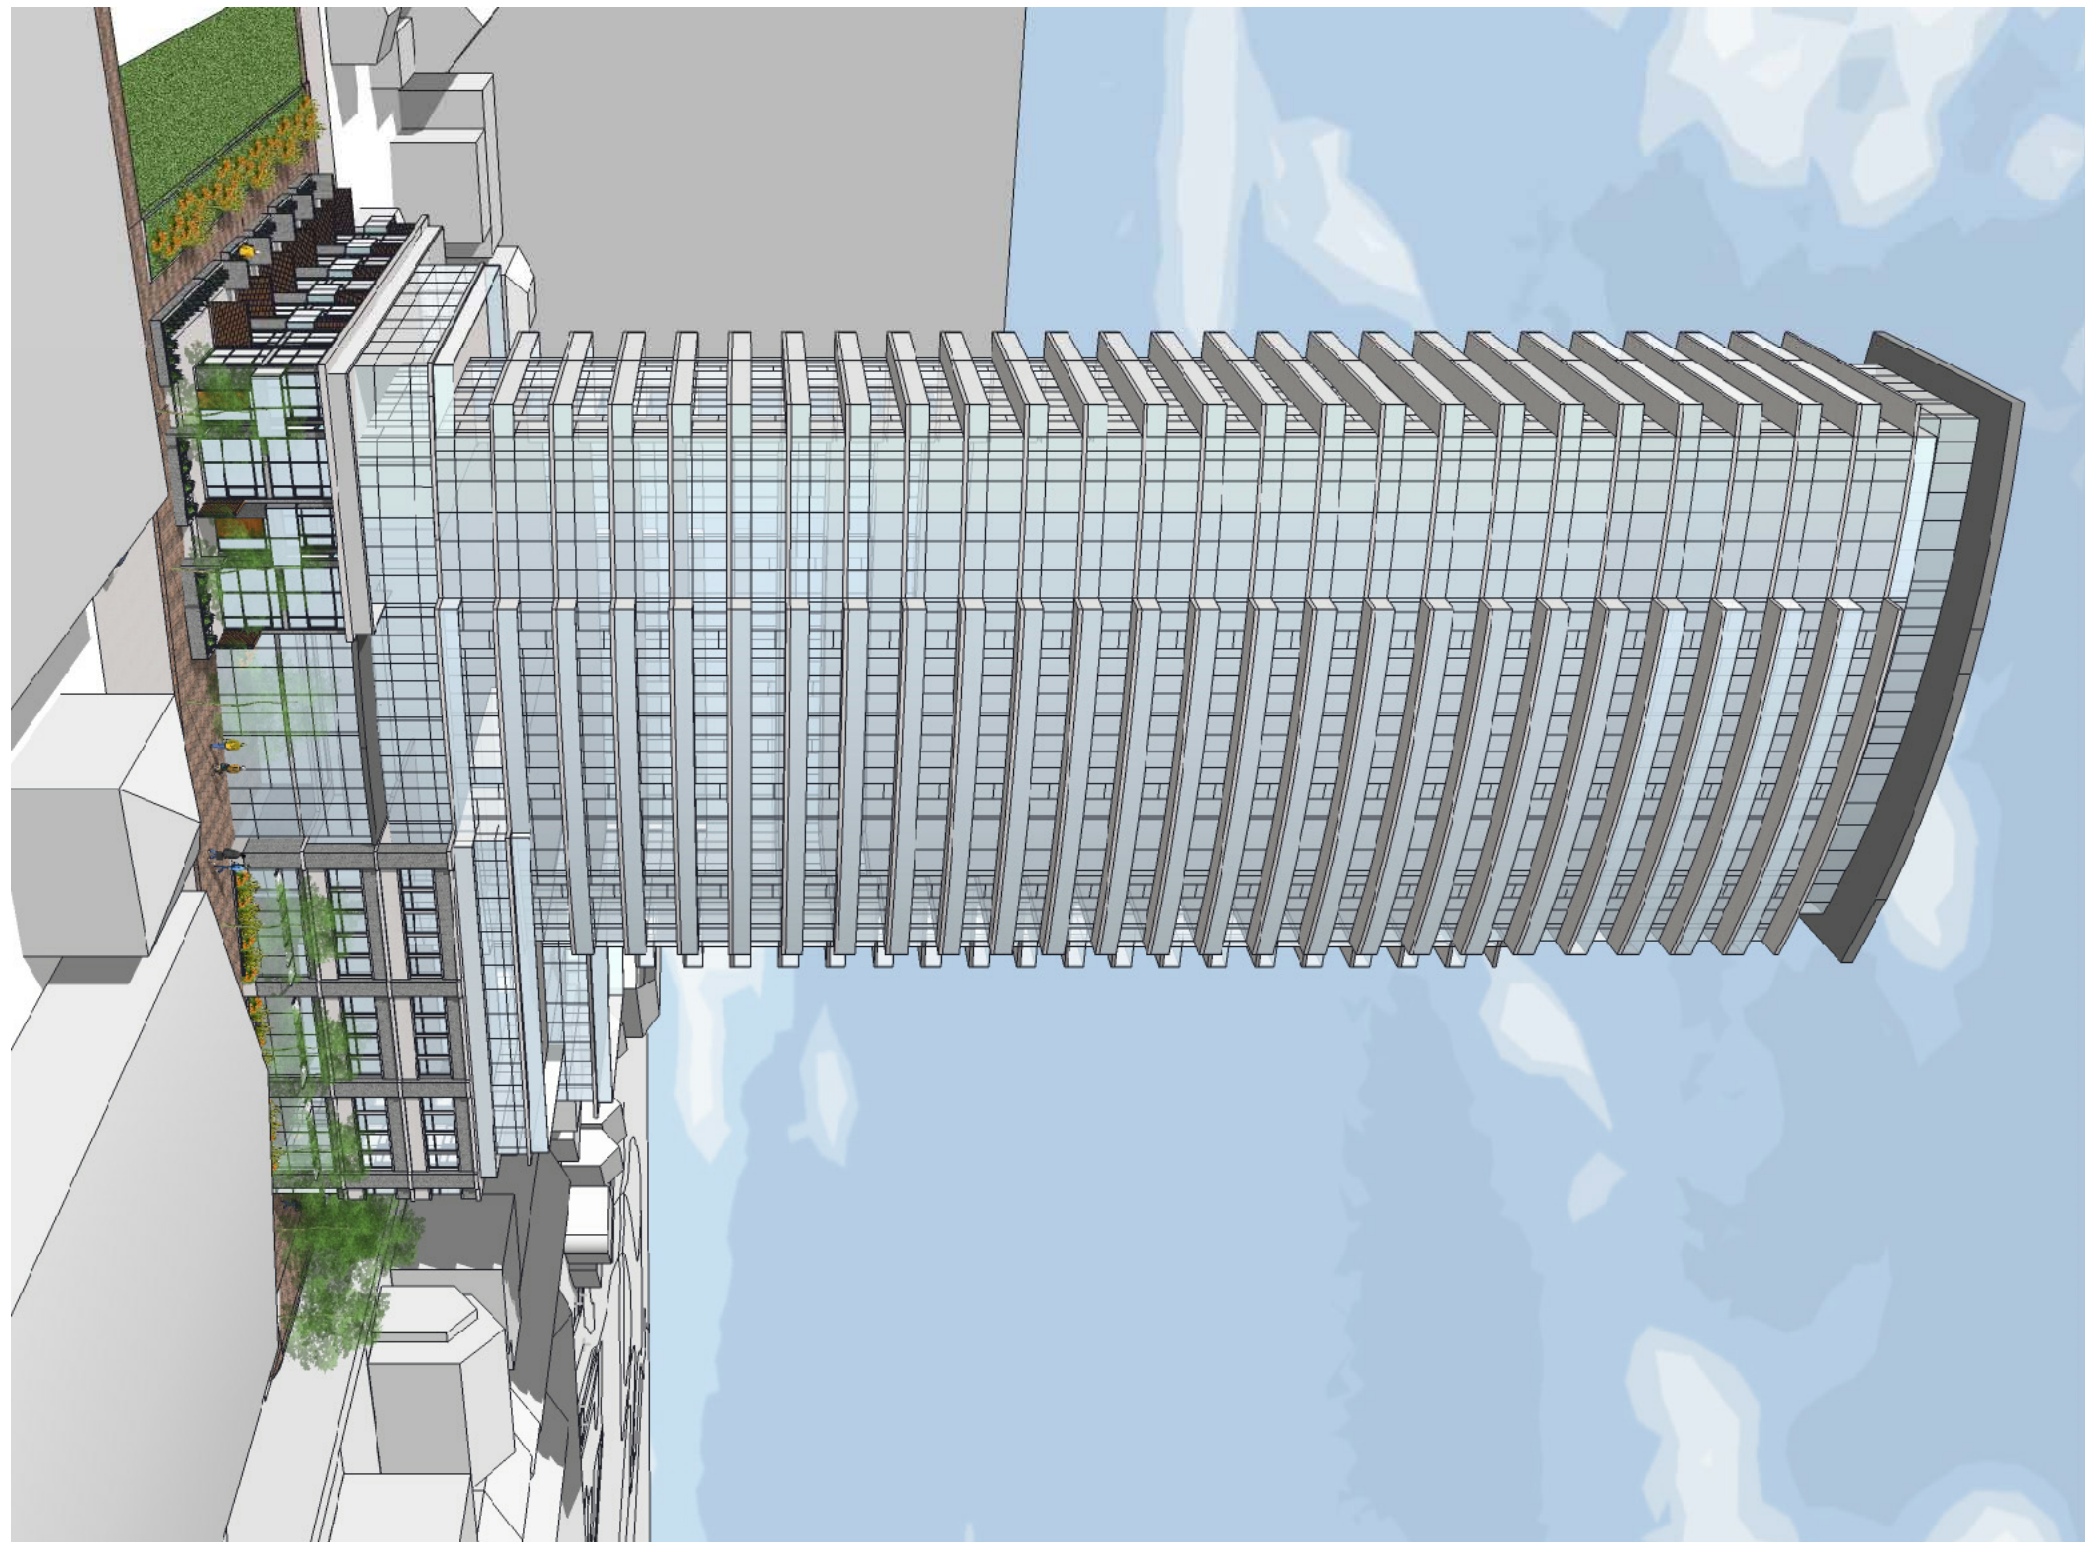

CONCEPT STUDY - BREEZEHILL AVE.

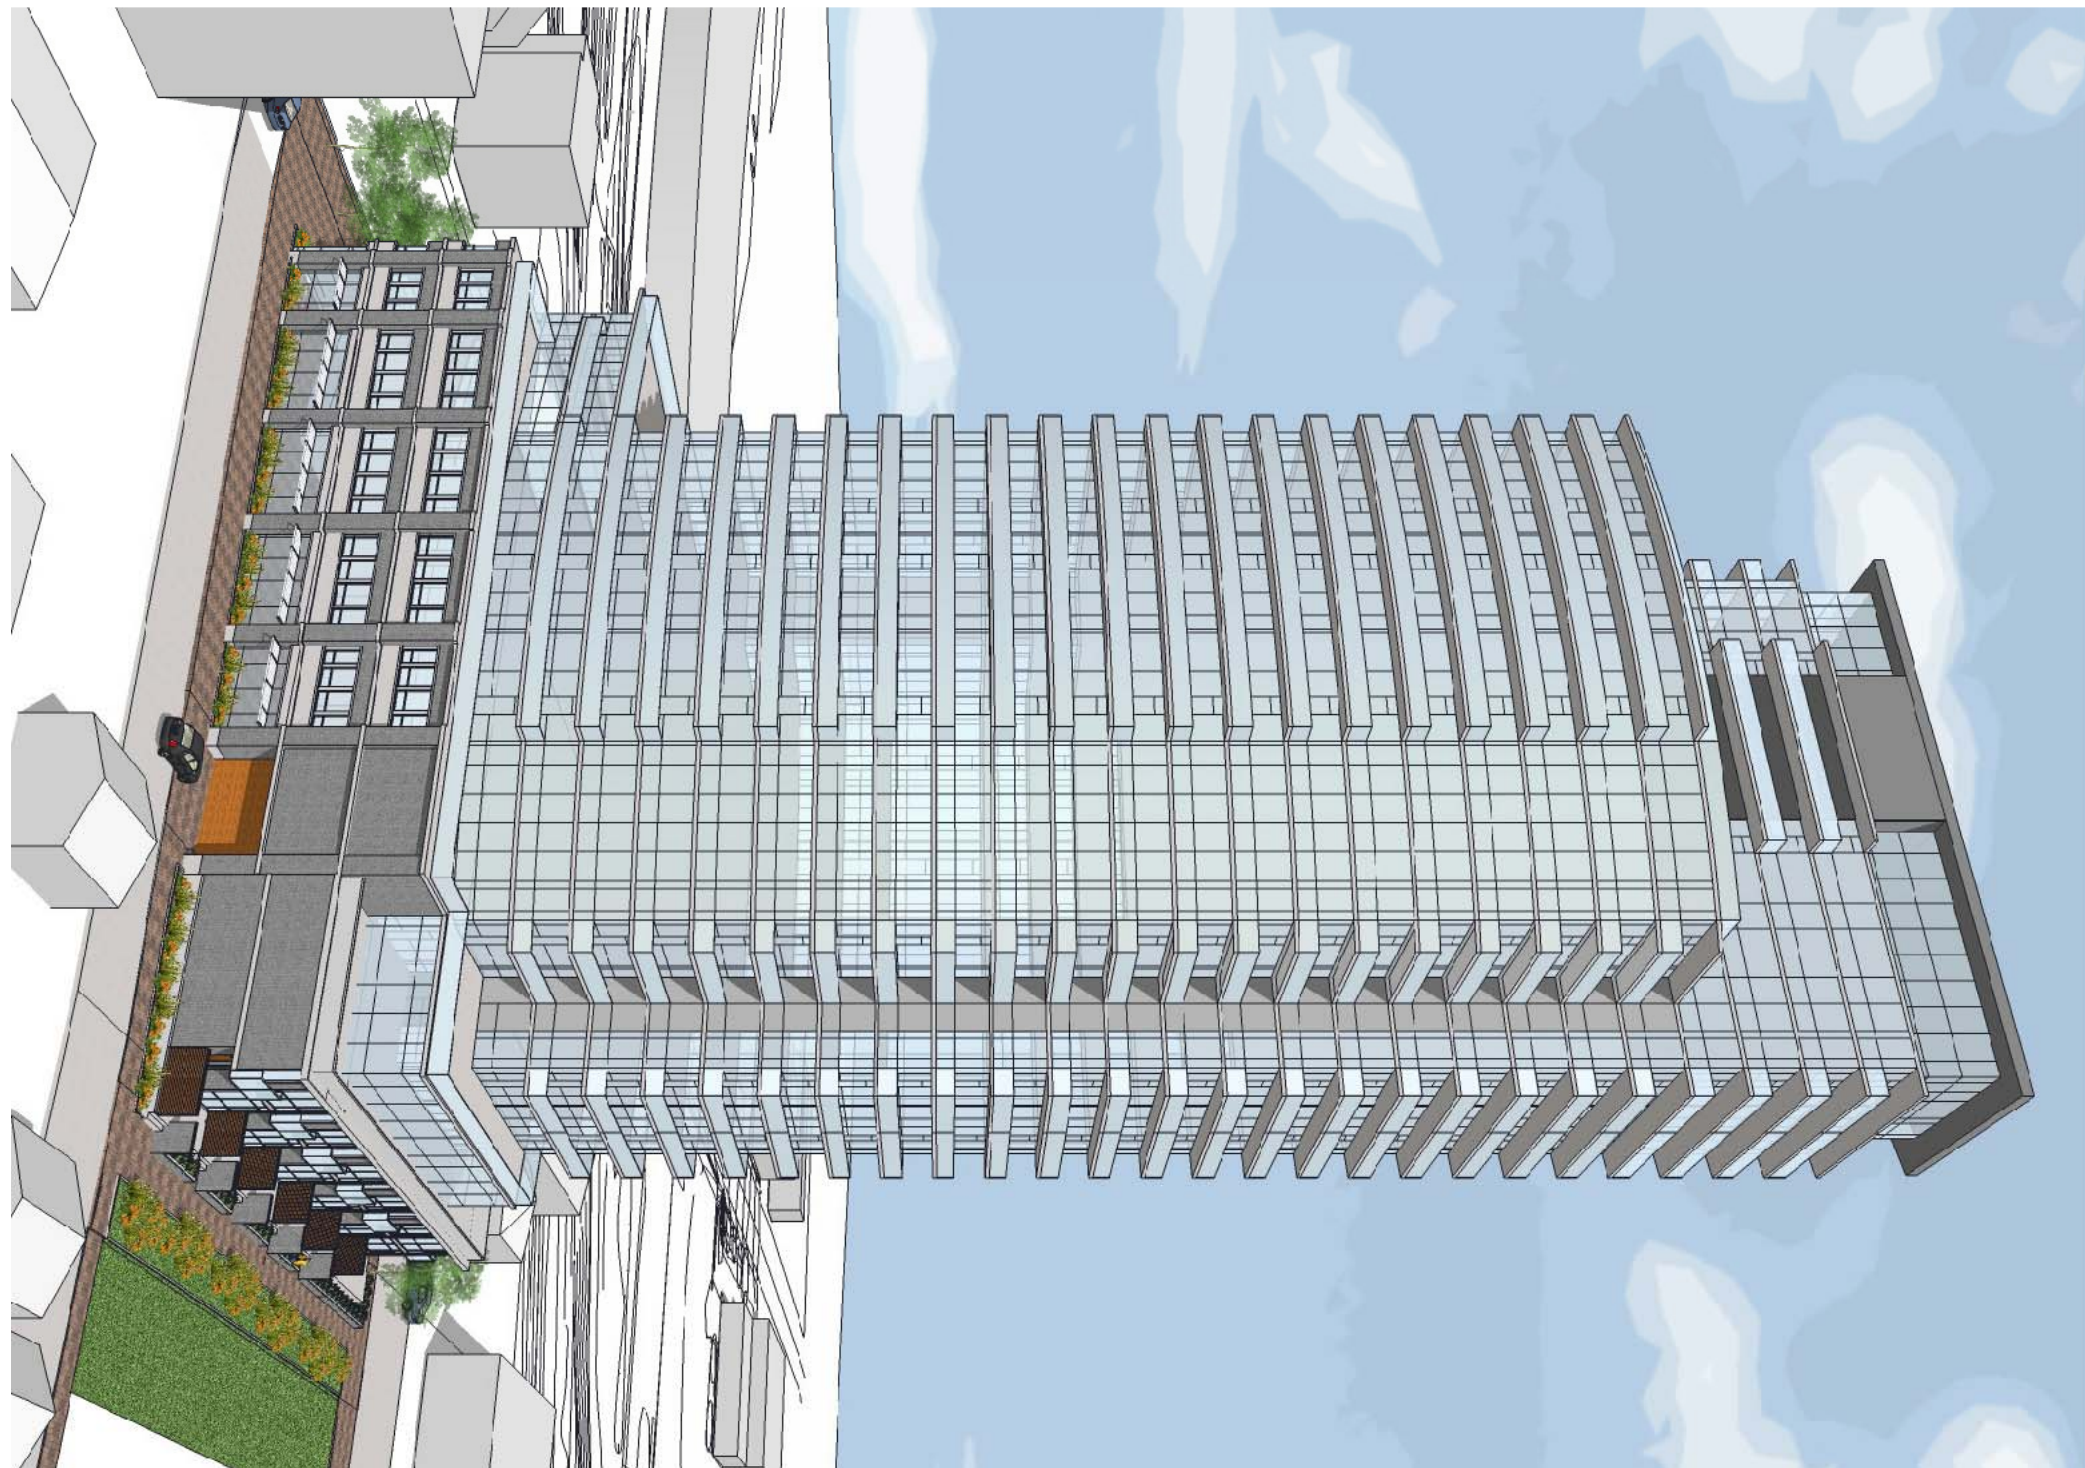


CONCEPT STUDY - LANEWAY

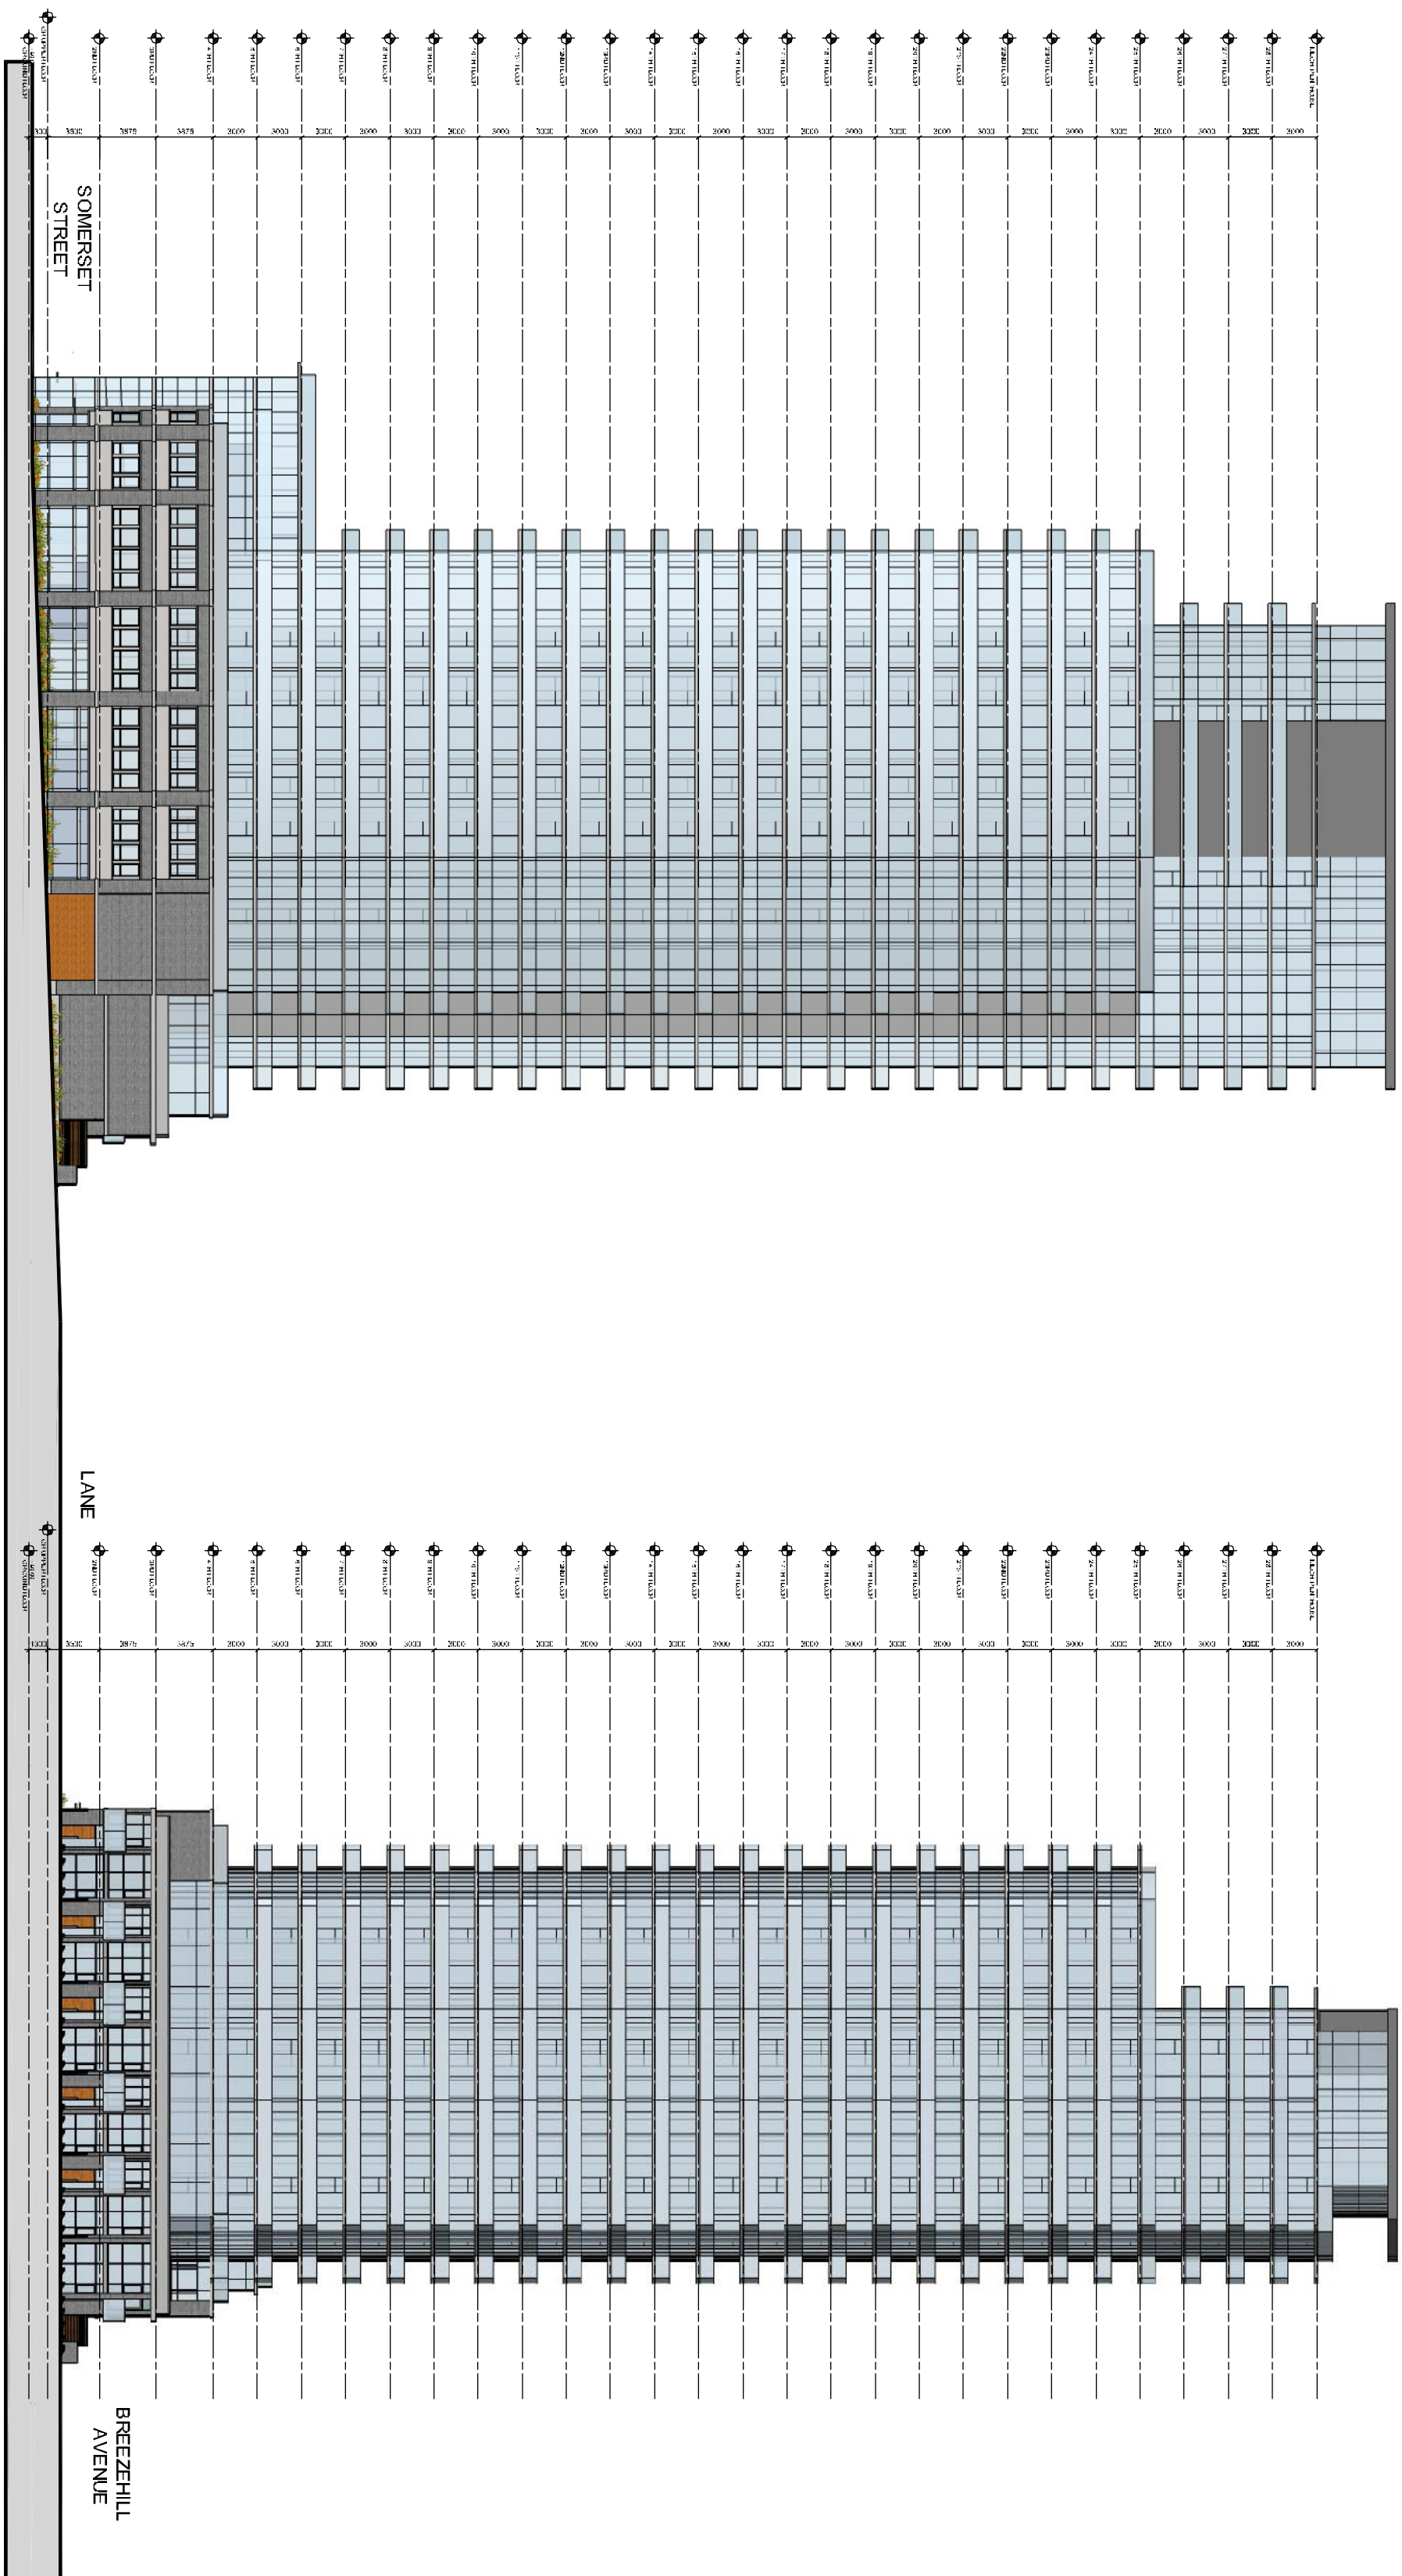


WEST ELEVATION

SOUTH ELEVATION

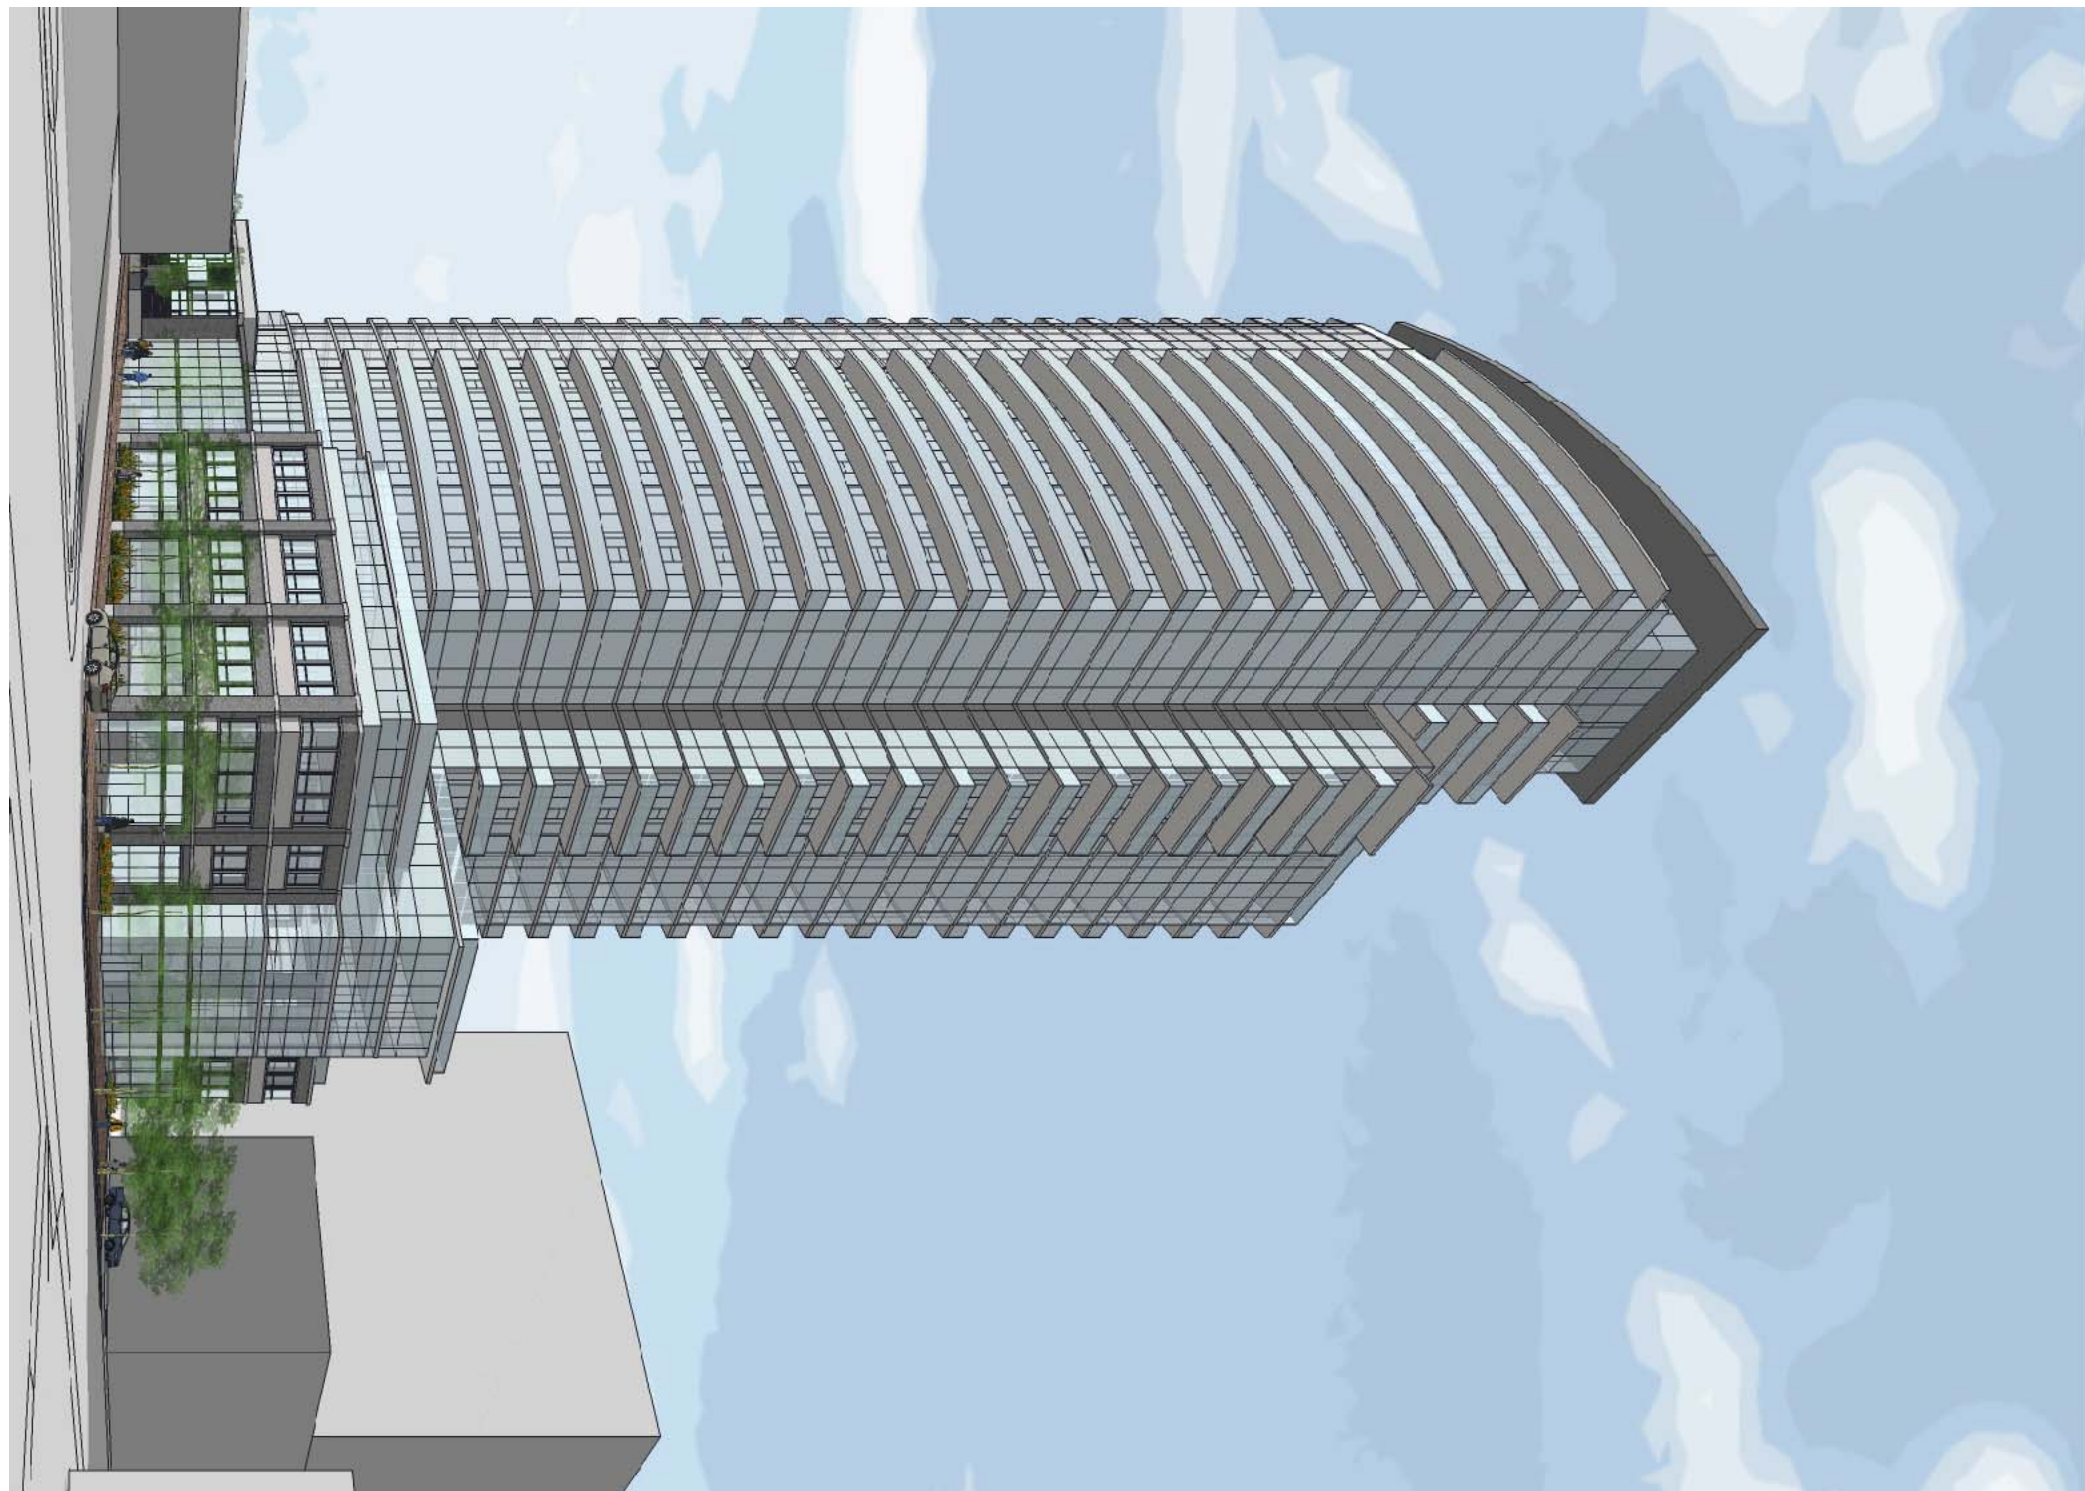

CONCEPT STUDY - BREEZEHILL AVE & SOMERSET ST.

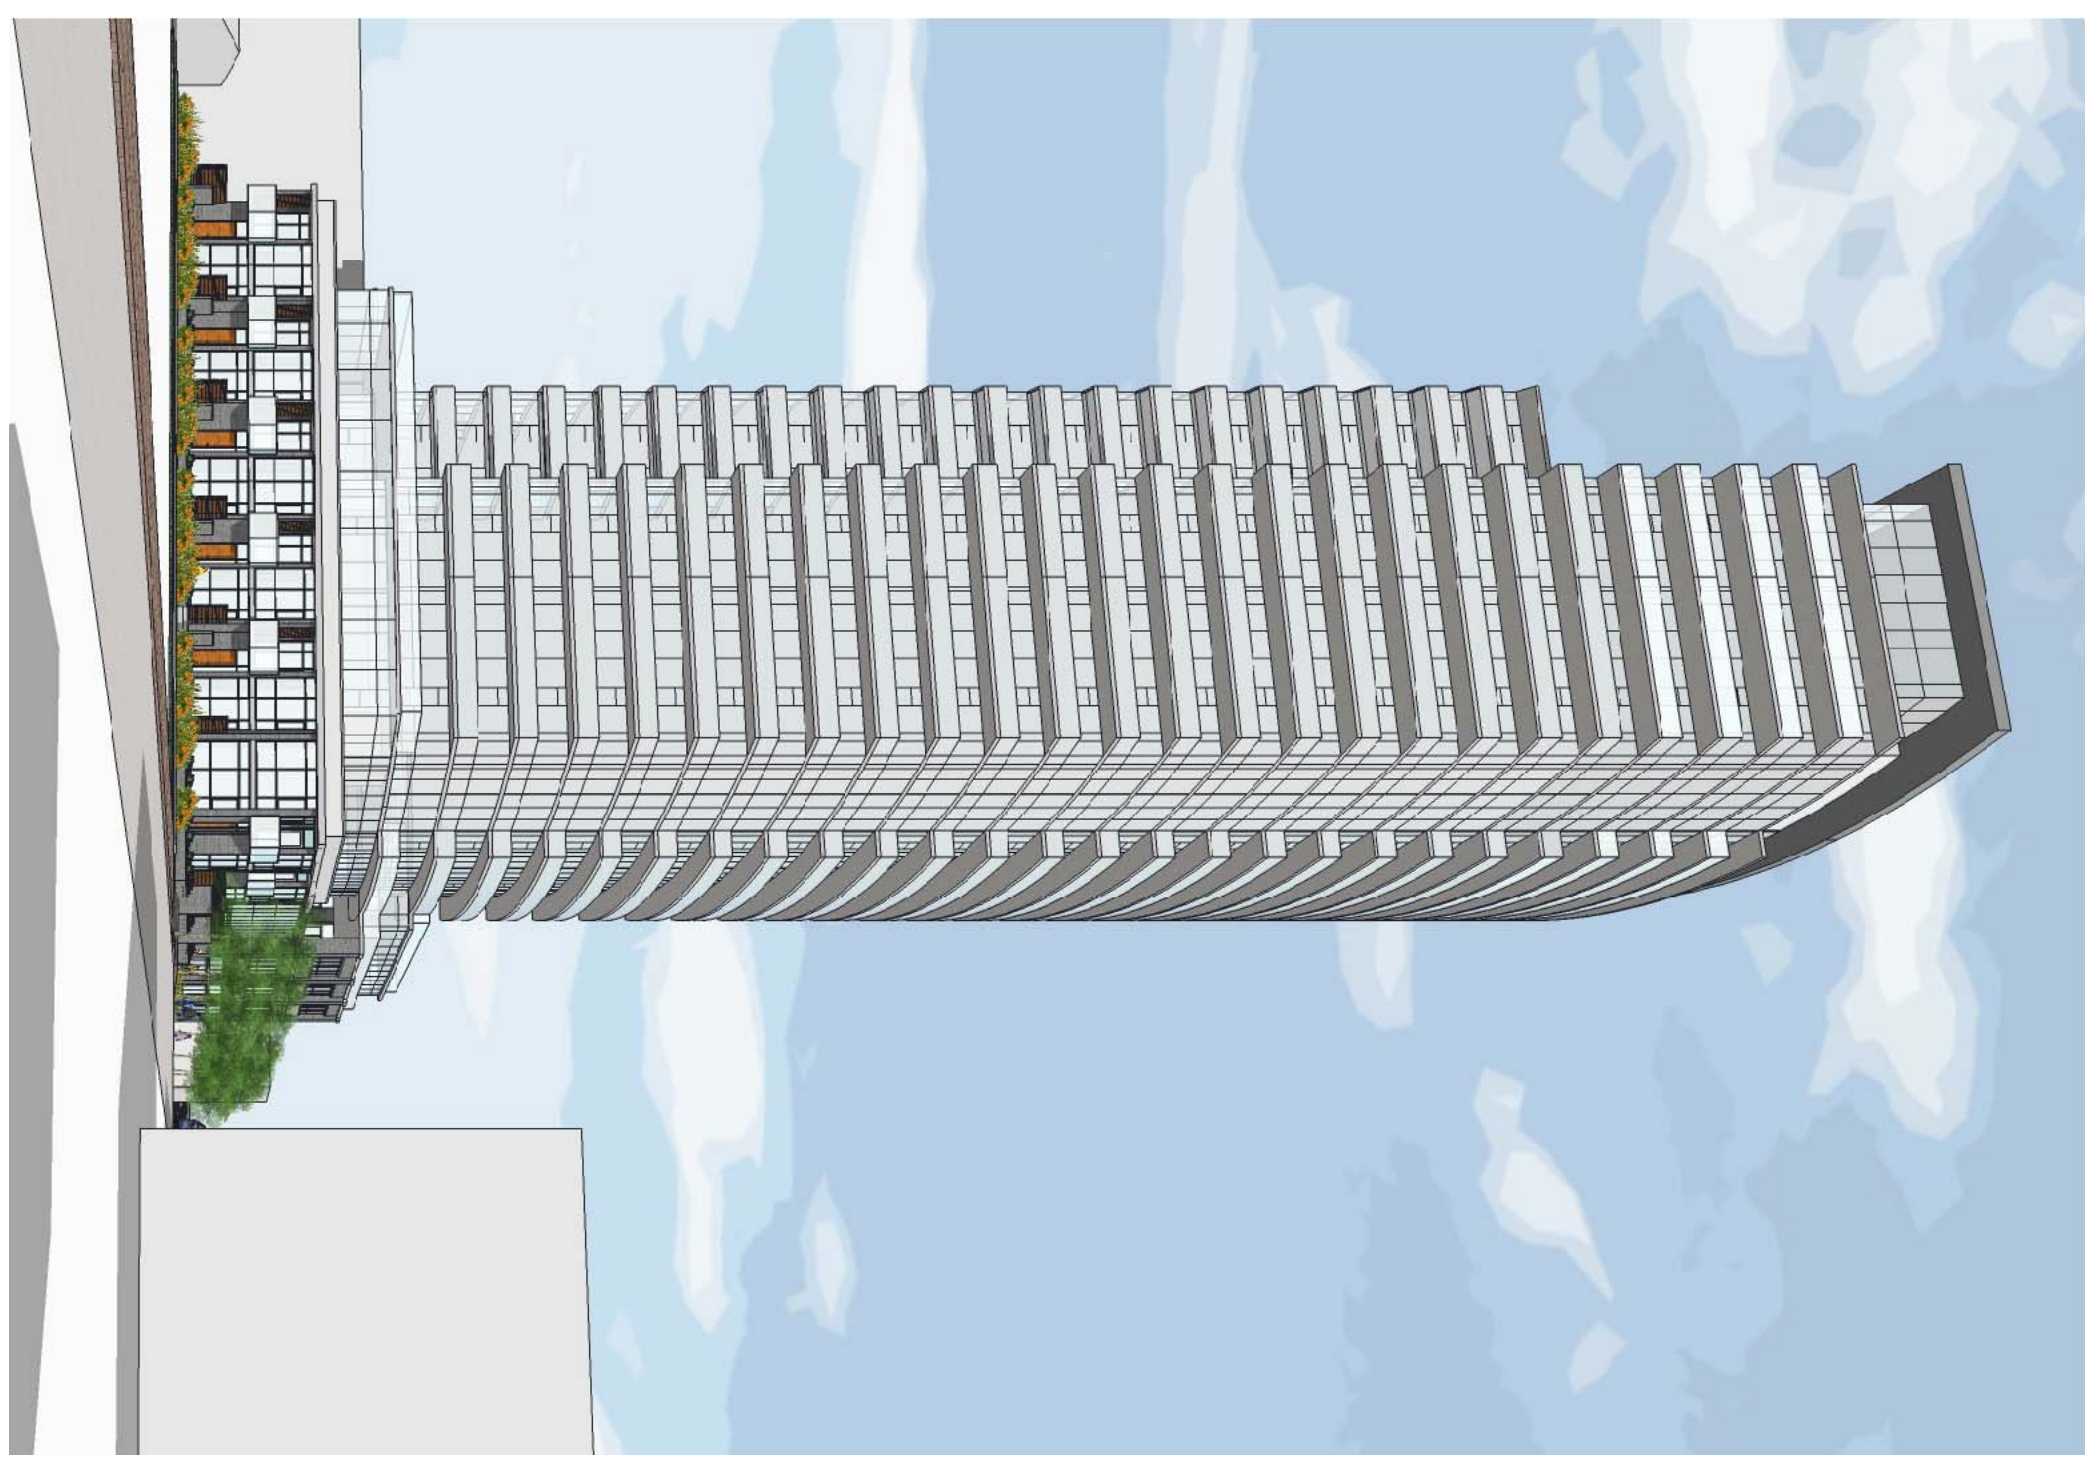

CONCEPT STUDY - BREEZEHILL AVE. VIEW