


1 LANDSCAPE PLAN


Scale: 1:75

SYM.	BOTANICAL NAME	COMMON NAME	QTY.	SIZE	REMARKS
CA	CALAMAGROSTIS ACUTIFLORA 'KARL FOERSTER'	FEATHER REED GRASS	46	1 GAL.	POTTED
FG	FESTUCA GLAUCA	BLUE FESCUE	3	1 GAL.	POTTED
GTS	GLEDITSIA TRICANTHOS VAR. INERMIS	STREET KEEPER HONEYLOCUST	1	50mm CAL.	B&B/W.B
HB	HOSTA 'BIG DADDY'	BIG DADDY HOSTA	2	1 GAL.	POTTED
LM	LAVANDULA ANGUSTIFOLIA 'MUNSTEAD'	ENGLISH LAVENDER	5	1 GAL.	POTTED
PT	PACHYSANDRA TERMINALLIS	JAPANESE SPURGE	70	1 GAL.	POTTED

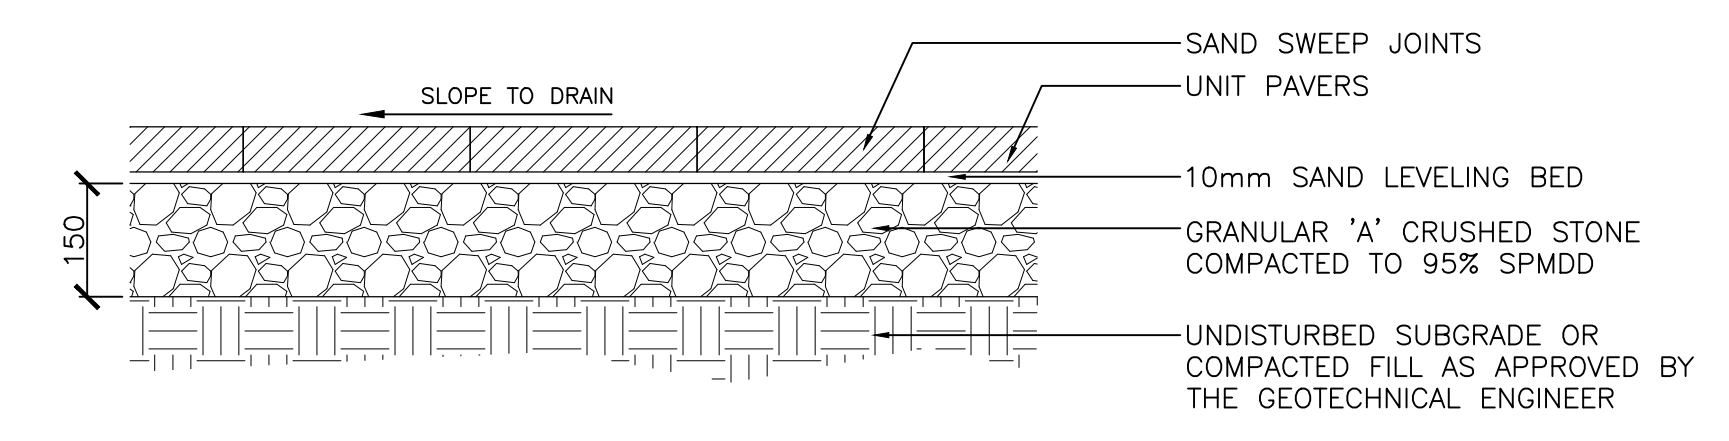


2 UNIT PAVING

Scale: 1:10

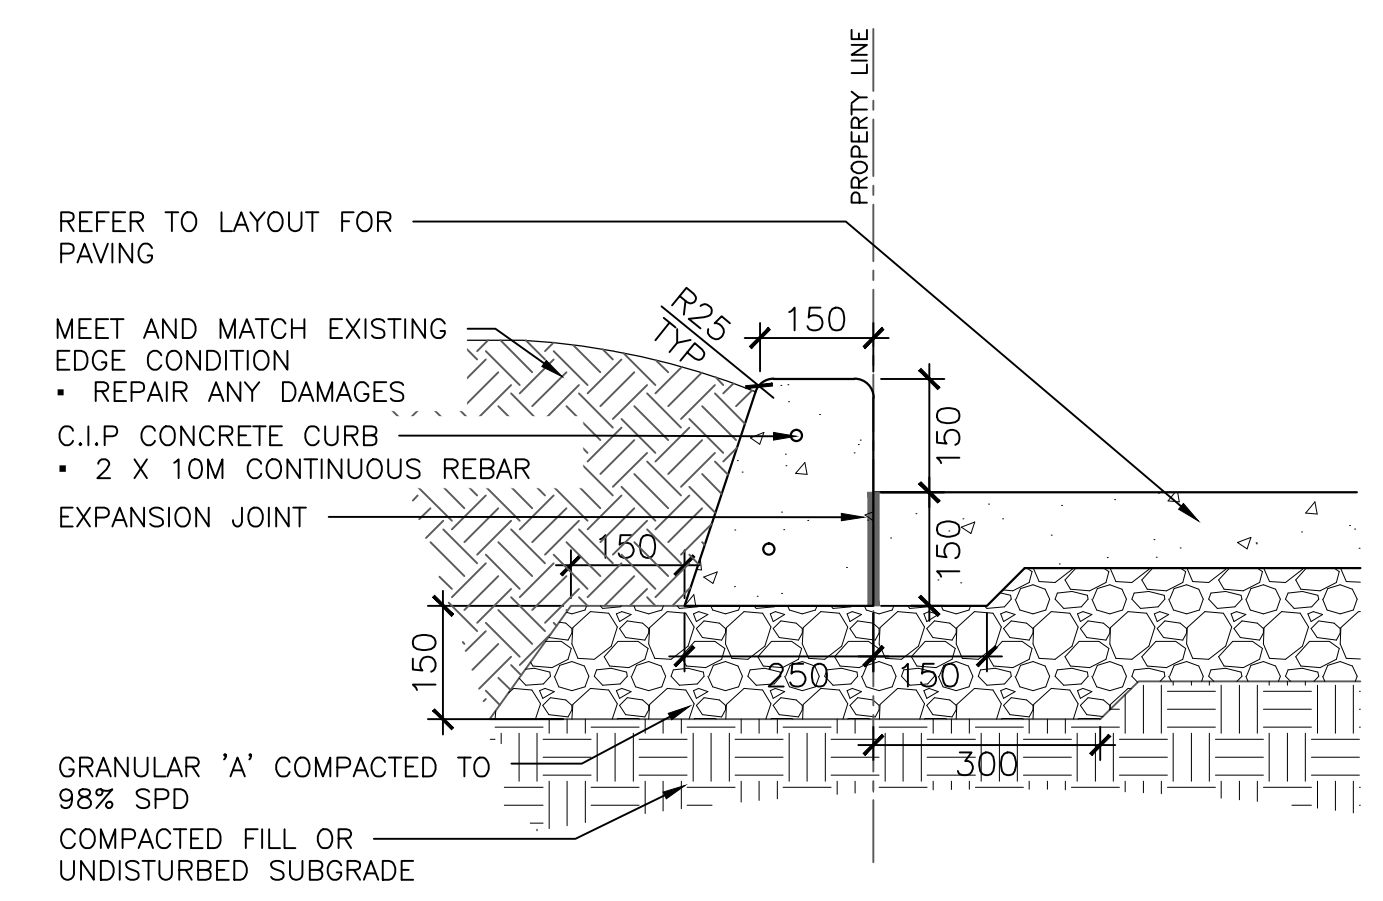


3 LANDSCAPE CURB (150mm HEIGHT)

N.T.S

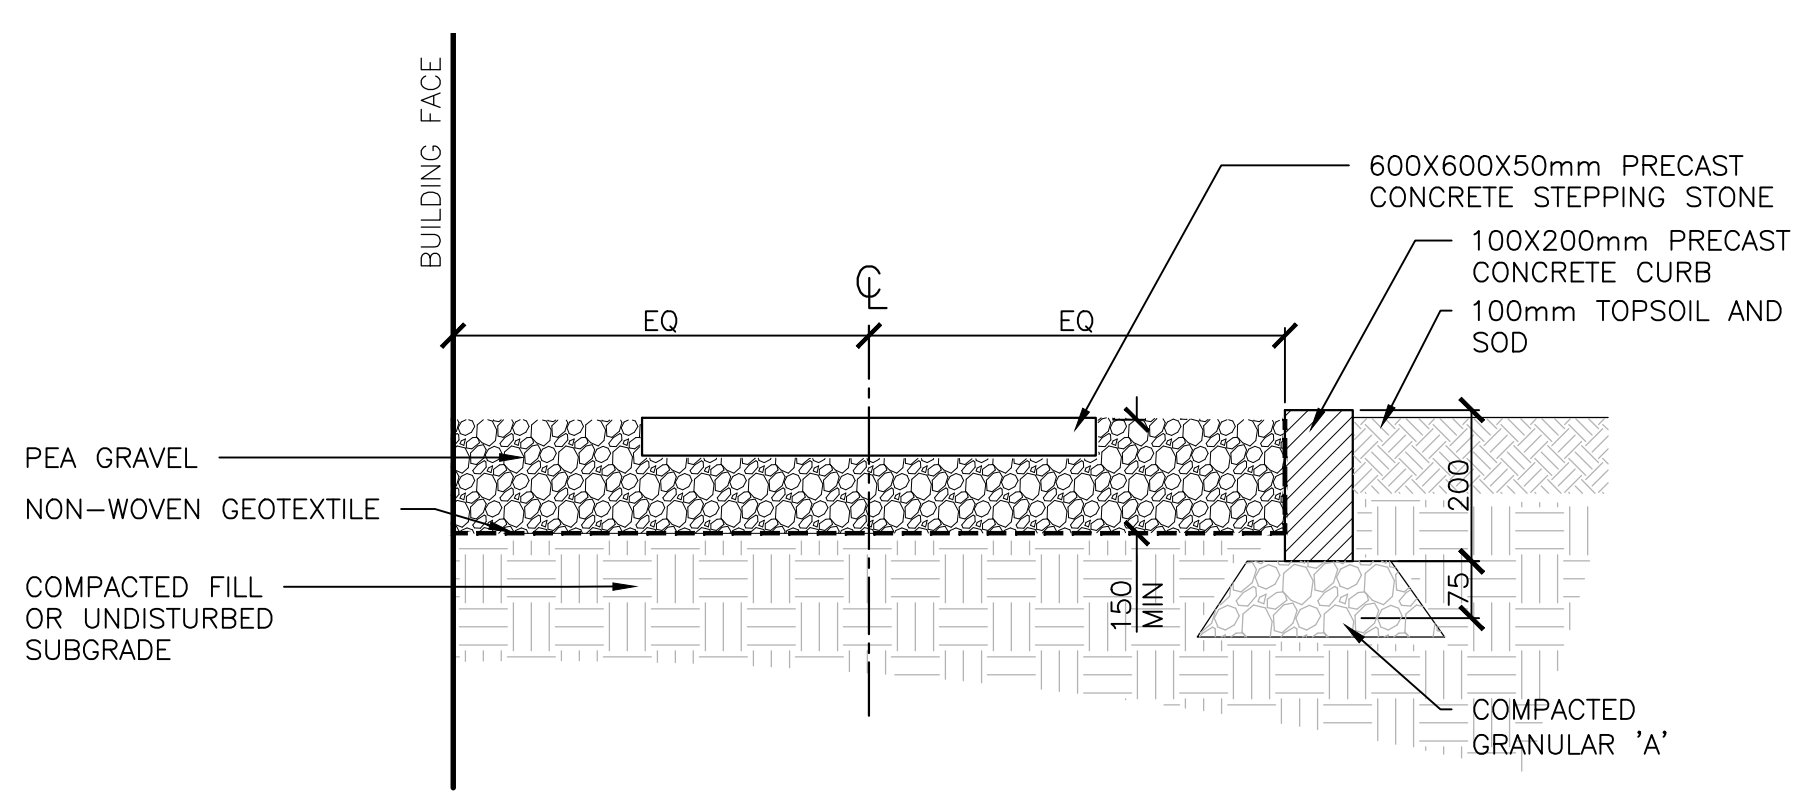


4 UNIT PAVING

Scale: 1:10

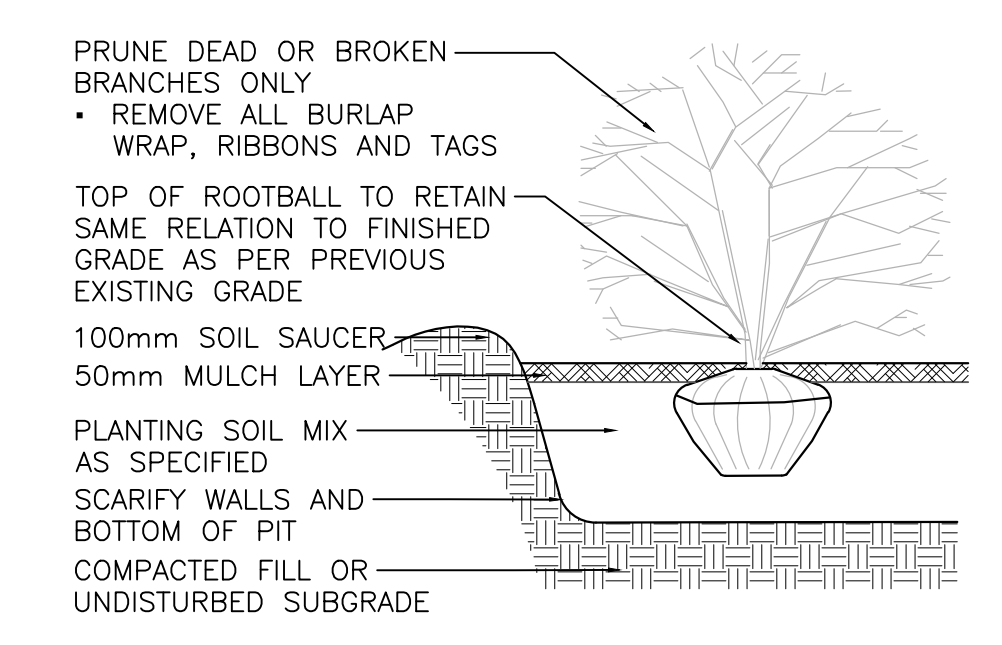

5 SHRUB PLANTING

N.T.S

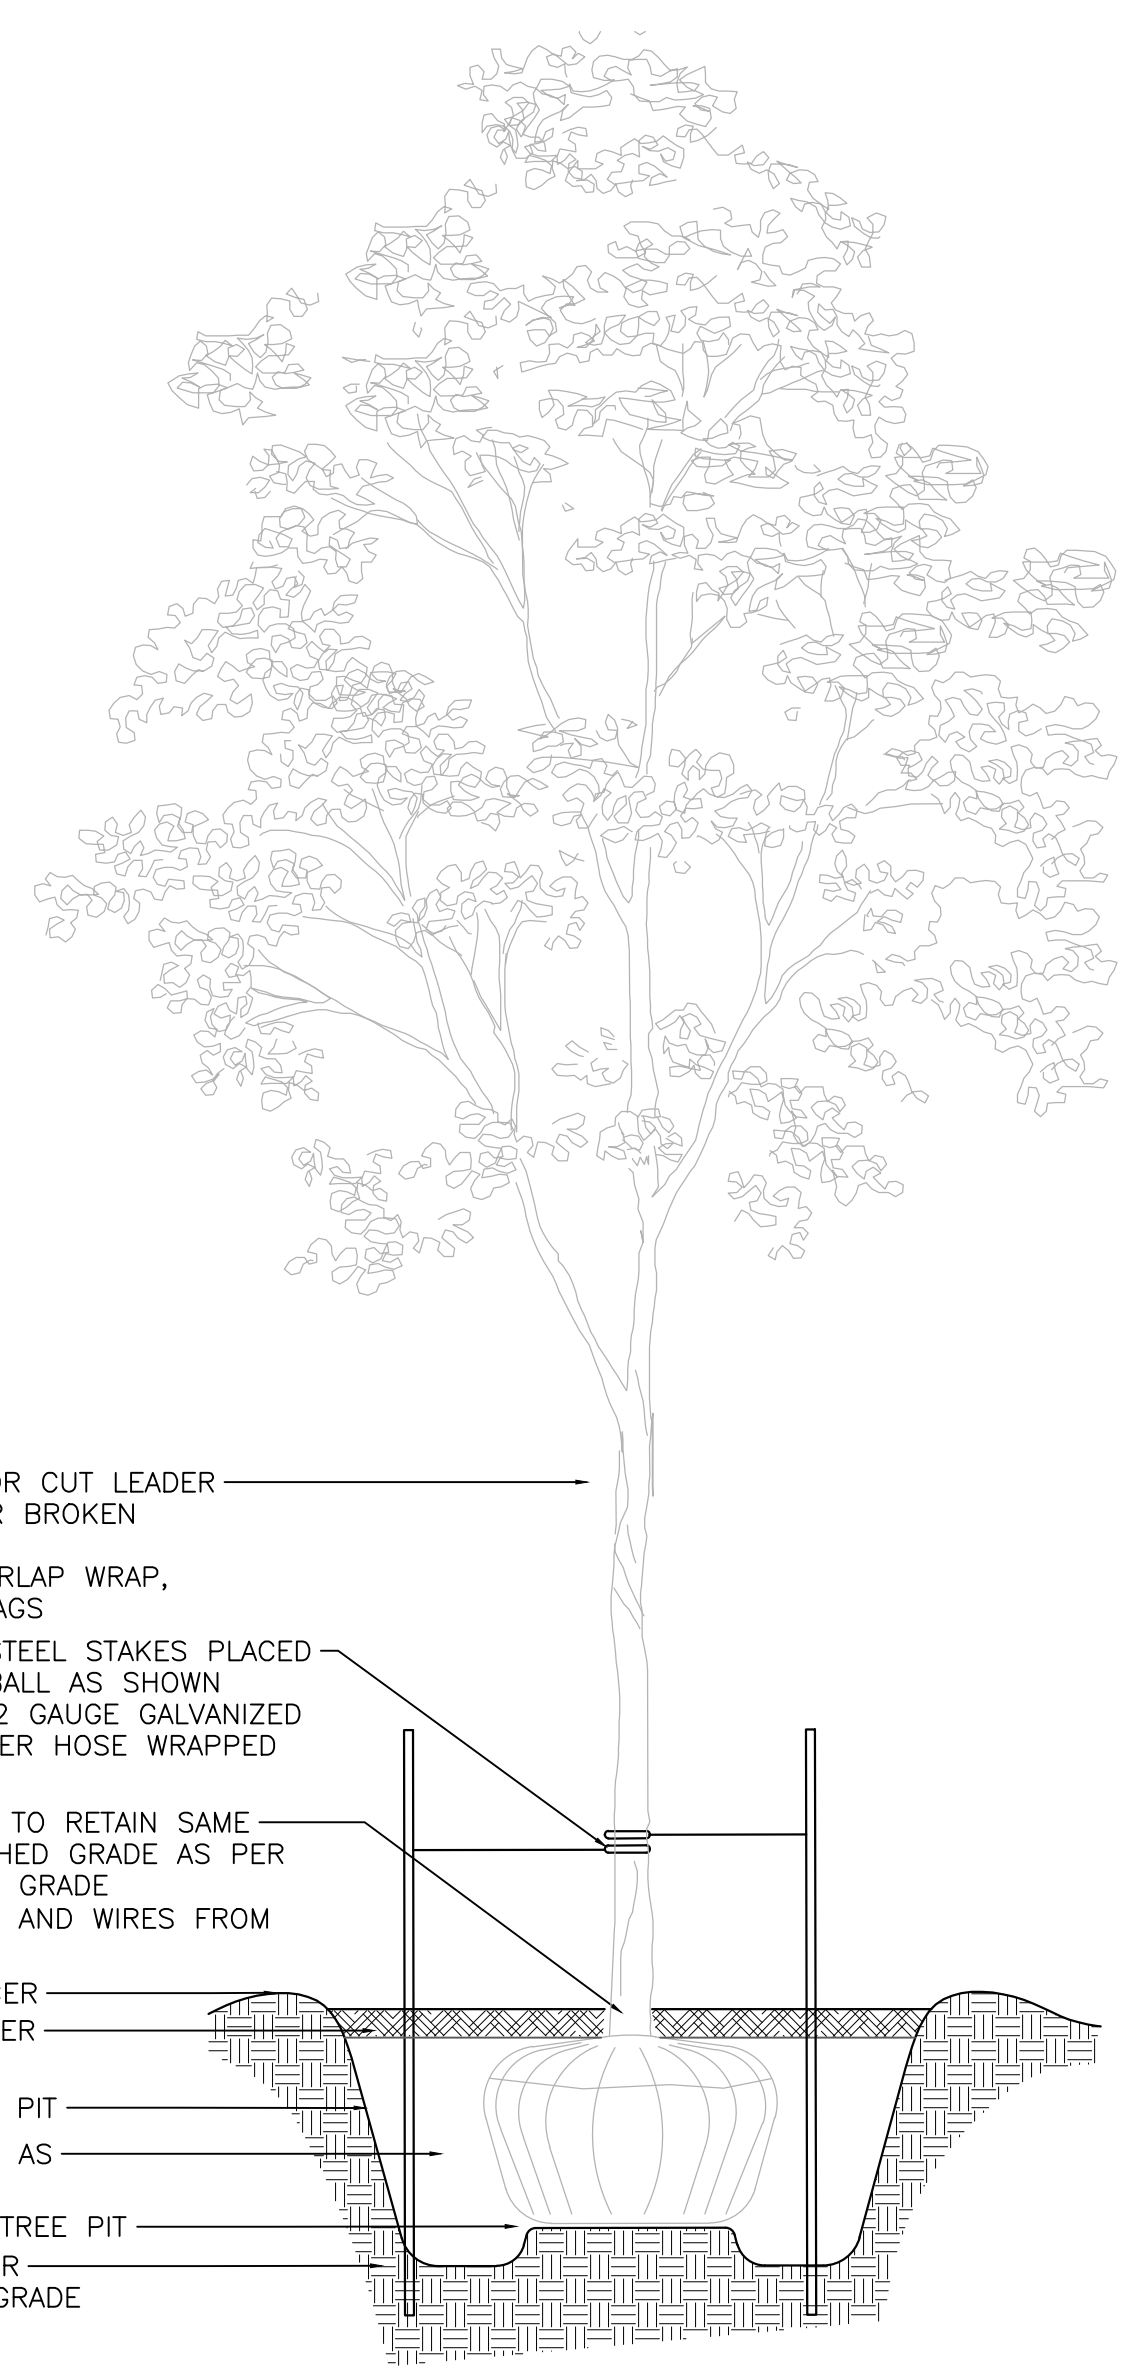

6 TREE PLANTING

N.T.S

SOMA PRO DESIGNS - BCIN# 33378
2030 WOODCREST RD.
OTTAWA, ON. K1H 6H8

FERNANDO MATOS - BCIN# 22431
613-884-4425

QUALIFICATION INFO
SMALL BUILDINGS
The undersigned has reviewed and takes responsibility for this design, and has the qualifications and meets the requirements set out in the Ontario Building Code to be a designer.

RESPONSIBILITIES:
I/AM NOT SCALE DRAWINGS
ALL DESIGN AND CONSTRUCTION TO BE IN ACCORDANCE WITH THE ONTARIO BUILDING CODE 2012
ALL CONTRACTORS MUST WORK IN ACCORDANCE WITH ALL LAWS, REGULATIONS AND BYLAWS (INCLUDING PROFESSIONAL ASSOCIATION)
IT IS THE RESPONSIBILITY OF THE APPROPRIATE CONTRACTOR TO CHECK AND VERIFY ALL DIMENSIONS ON SITE AND REPORT ALL ERRORS AND OMISSIONS TO THE ARCHITECT/DESIGNER (COPYRIGHT RESERVED)

GENERAL NOTES:

18 MCARTHUR AVENUE

PROPOSED 6 STOREY MIXED USED BUILDING
8 RESIDENTIAL UNITS
1 COMMERCIAL UNITS

PROJECT: 18 MCARTHUR
TAKYAN CONSULTING
(613)244-1554

CONSULTANTS:

9		
8		
7		
6		
5		
4		
3		
2	ISSUED FOR REVIEW	03/22/14
1	ISSUED FOR REVIEW	05/26/13
NO.	REVISION/ISSUE	MDV