


KEY PLAN

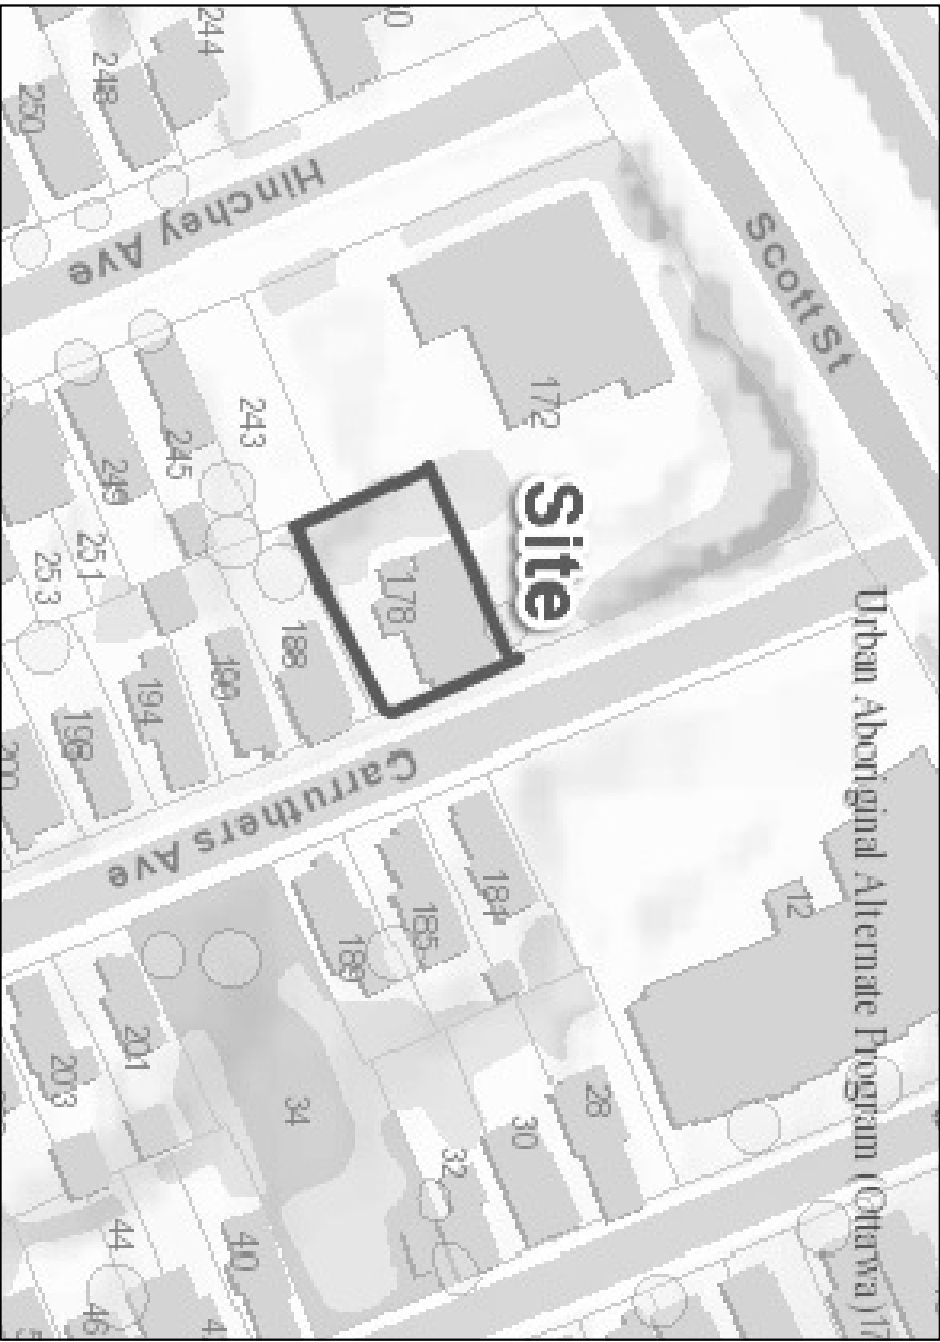

- NOTES:**
1. DO NOT SCALE THIS DRAWING.
 2. THIS DRAWING IS TO BE READ IN CONJUNCTION WITH RELATED ARCHITECTURAL/ENGINEERING DRAWINGS.
 3. IT IS THE RESPONSIBILITY OF THE APPROPRIATE CONTRACTOR TO CHECK AND VERIFY ALL DIMENSIONS ON SITE AND REPORT ALL ERRORS AND/OR OMISSIONS TO THE LANDSCAPE ARCHITECT BEFORE PROCEEDING WITH WORK.
 4. CONTRACTOR MUST OBTAIN AND COMPLY WITH ALL PERTINENT CODES AND BY-LAWS. ALL PERMITS ARE THE RESPONSIBILITY OF THE CONTRACTOR.
 5. THIS DRAWING MUST NOT BE USED FOR CONSTRUCTION UNTIL SIGNED BY THE LANDSCAPE ARCHITECT.
 6. CONTRACTOR RESERVES THIS DRAWING AS THE EXCLUSIVE PROPERTY OF THAKAM ASSOCIATES INC. AND ANY REUSE OR REPRODUCTION OF THIS DRAWING WITHOUT THE WRITTEN CONSENT OF THAKAM ASSOCIATES INC. IS PROHIBITED. 
 7. CONTRACTOR SHALL NOTIFY LANDSCAPE ARCHITECT BY PHONE AND FAX AT LEAST 24 HOURS IN ADVANCE OF ANY REMOVAL OR ALTERATION WORK, REMOVAL OF EXISTING VEGETATION AND THE START OF NEW CONSTRUCTION.
 8. BASE INFORMATION TAKEN FROM DRAWINGS PROVIDED BY TITO LUBNO.
 9. **SITE LAYOUT:**
 - 1. CONTRACTOR TO STAKE OUT SITE ELEMENTS AND OBTAIN APPROVAL OF LANDSCAPE ARCHITECT BEFORE COMMENCING WORK.
 - 2. ALL HORIZONTAL DIMENSIONS ARE SHOWN IN METRES AND MILLIMETRES.
 - 3. PREMANUFACTURED ITEMS TO BE INSTALLED AS PER MANUFACTURER'S INSTRUCTIONS.
 - 4. ALL FENCING IS TO BE INSTALLED 0.3M INFROM PRIVATE PROPERTY PARALLEL TO THE PROPERTY LINE UNLESS OTHERWISE INDICATED.

SURFACE FINISHES

- SD** SOD
- S1** PAVERS
- S2** CONCRETE SLAB

LEGEND





PROPOSED ENTRANCE

EXISTING FENCE LINE (see note 2)




NOTE

1. The contractor shall check all dimensions of the work and shall report discrepancies to the Architect before proceeding. All drawings and specifications are the property of GOLDEN ROCK ARCHITECTURE INC., which reserves its copyright with respect to this document. It shall not be duplicated, used or circulated for any other purpose than that for which it was issued.

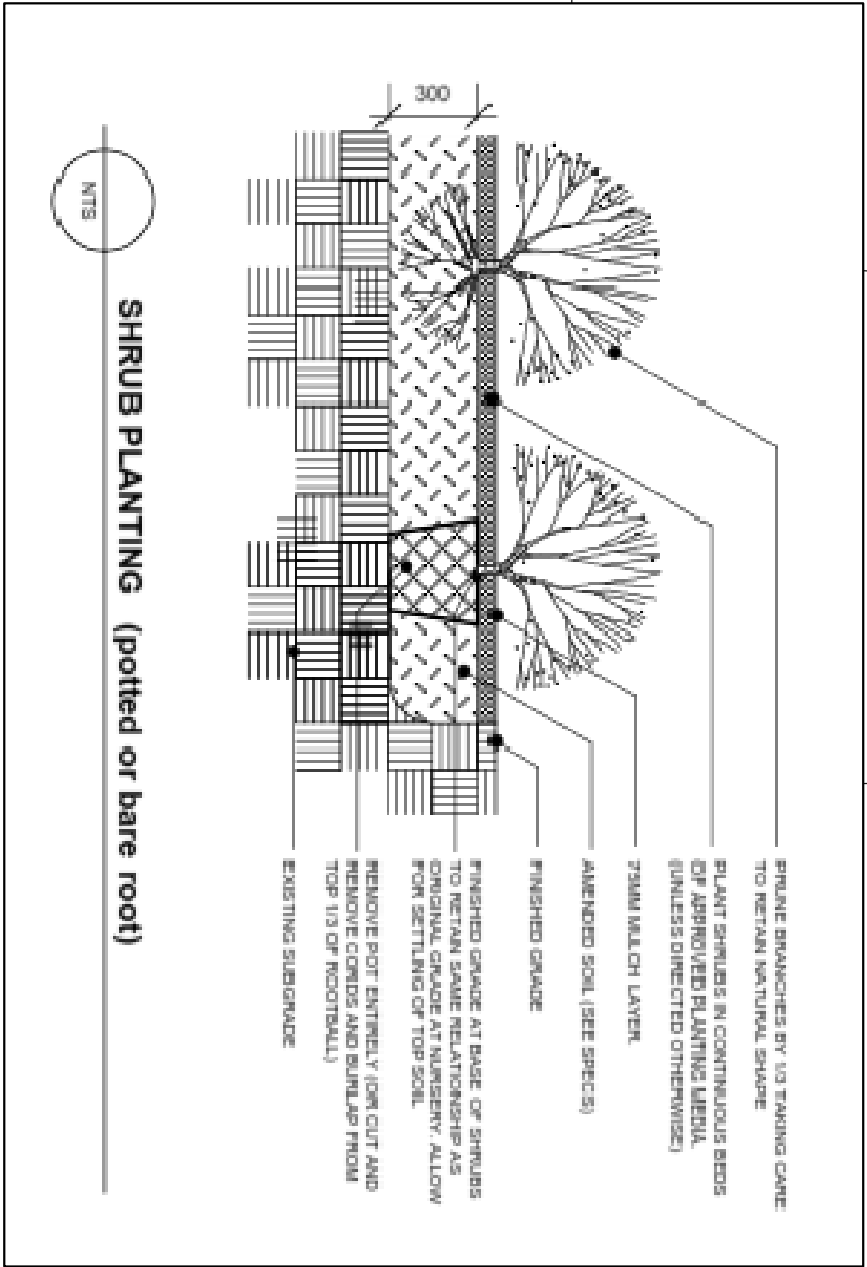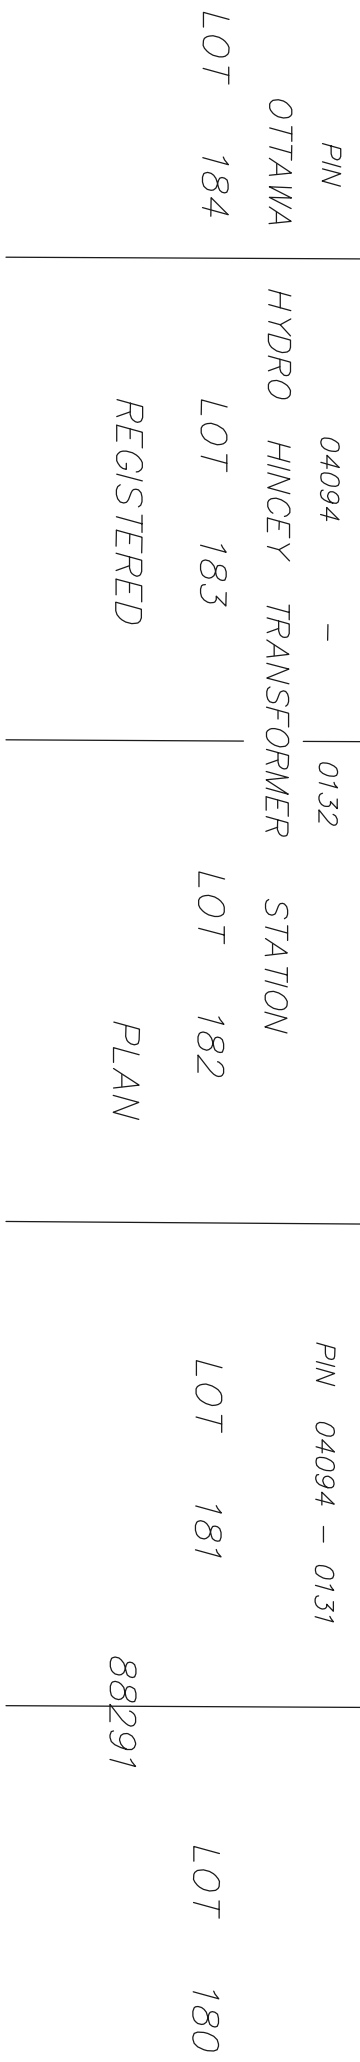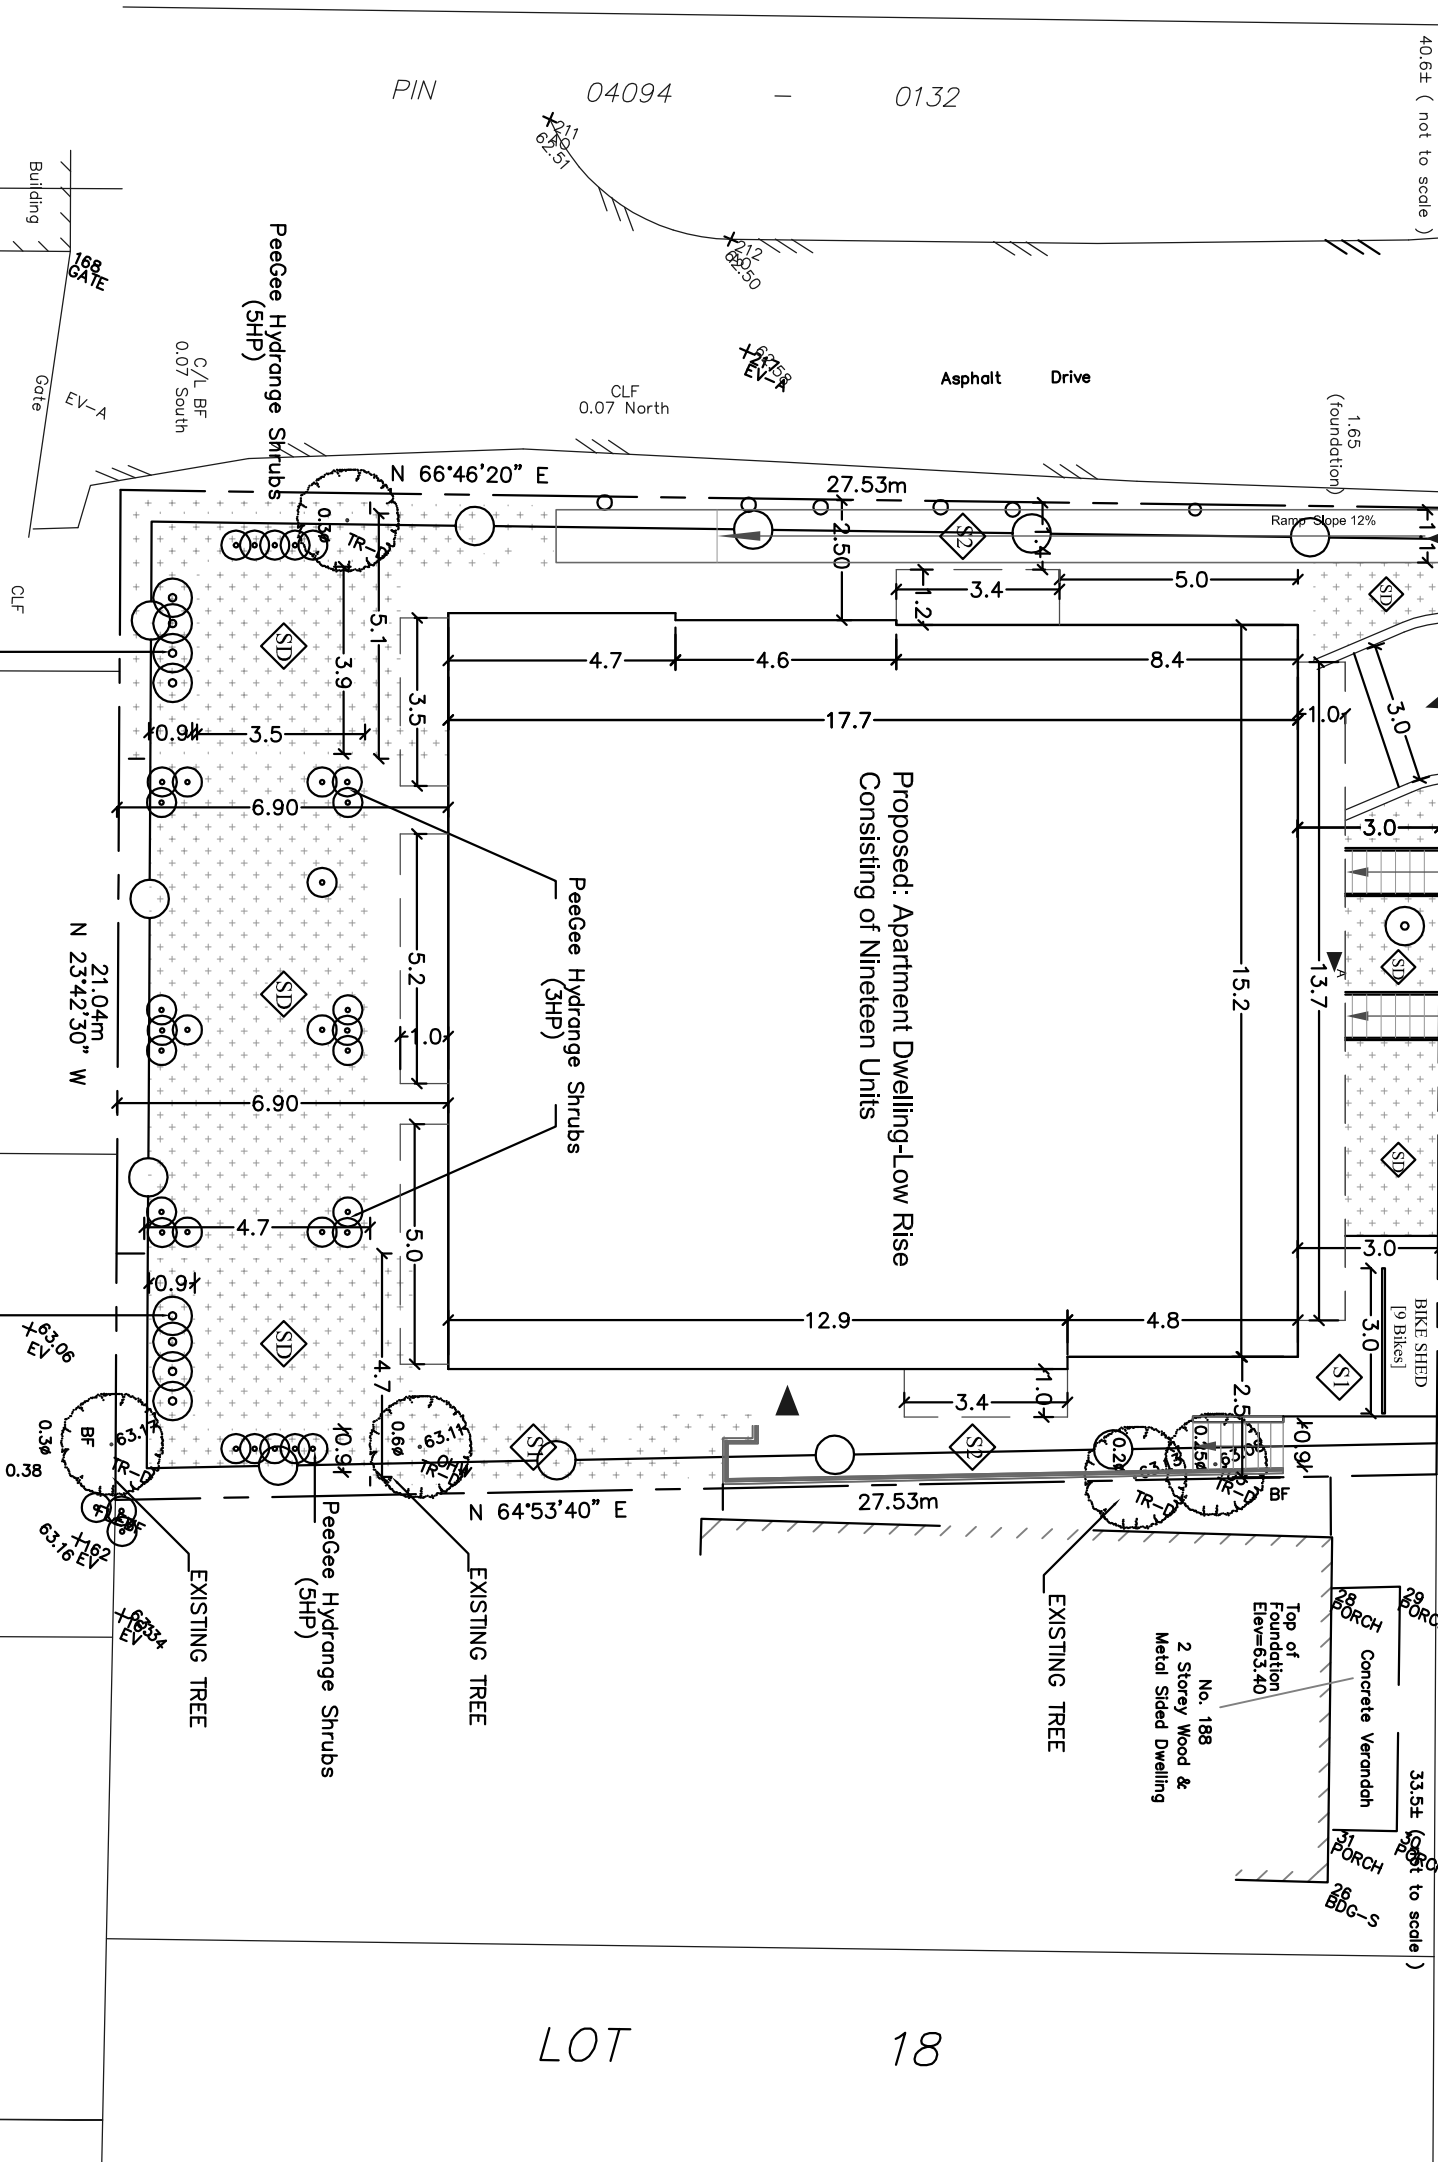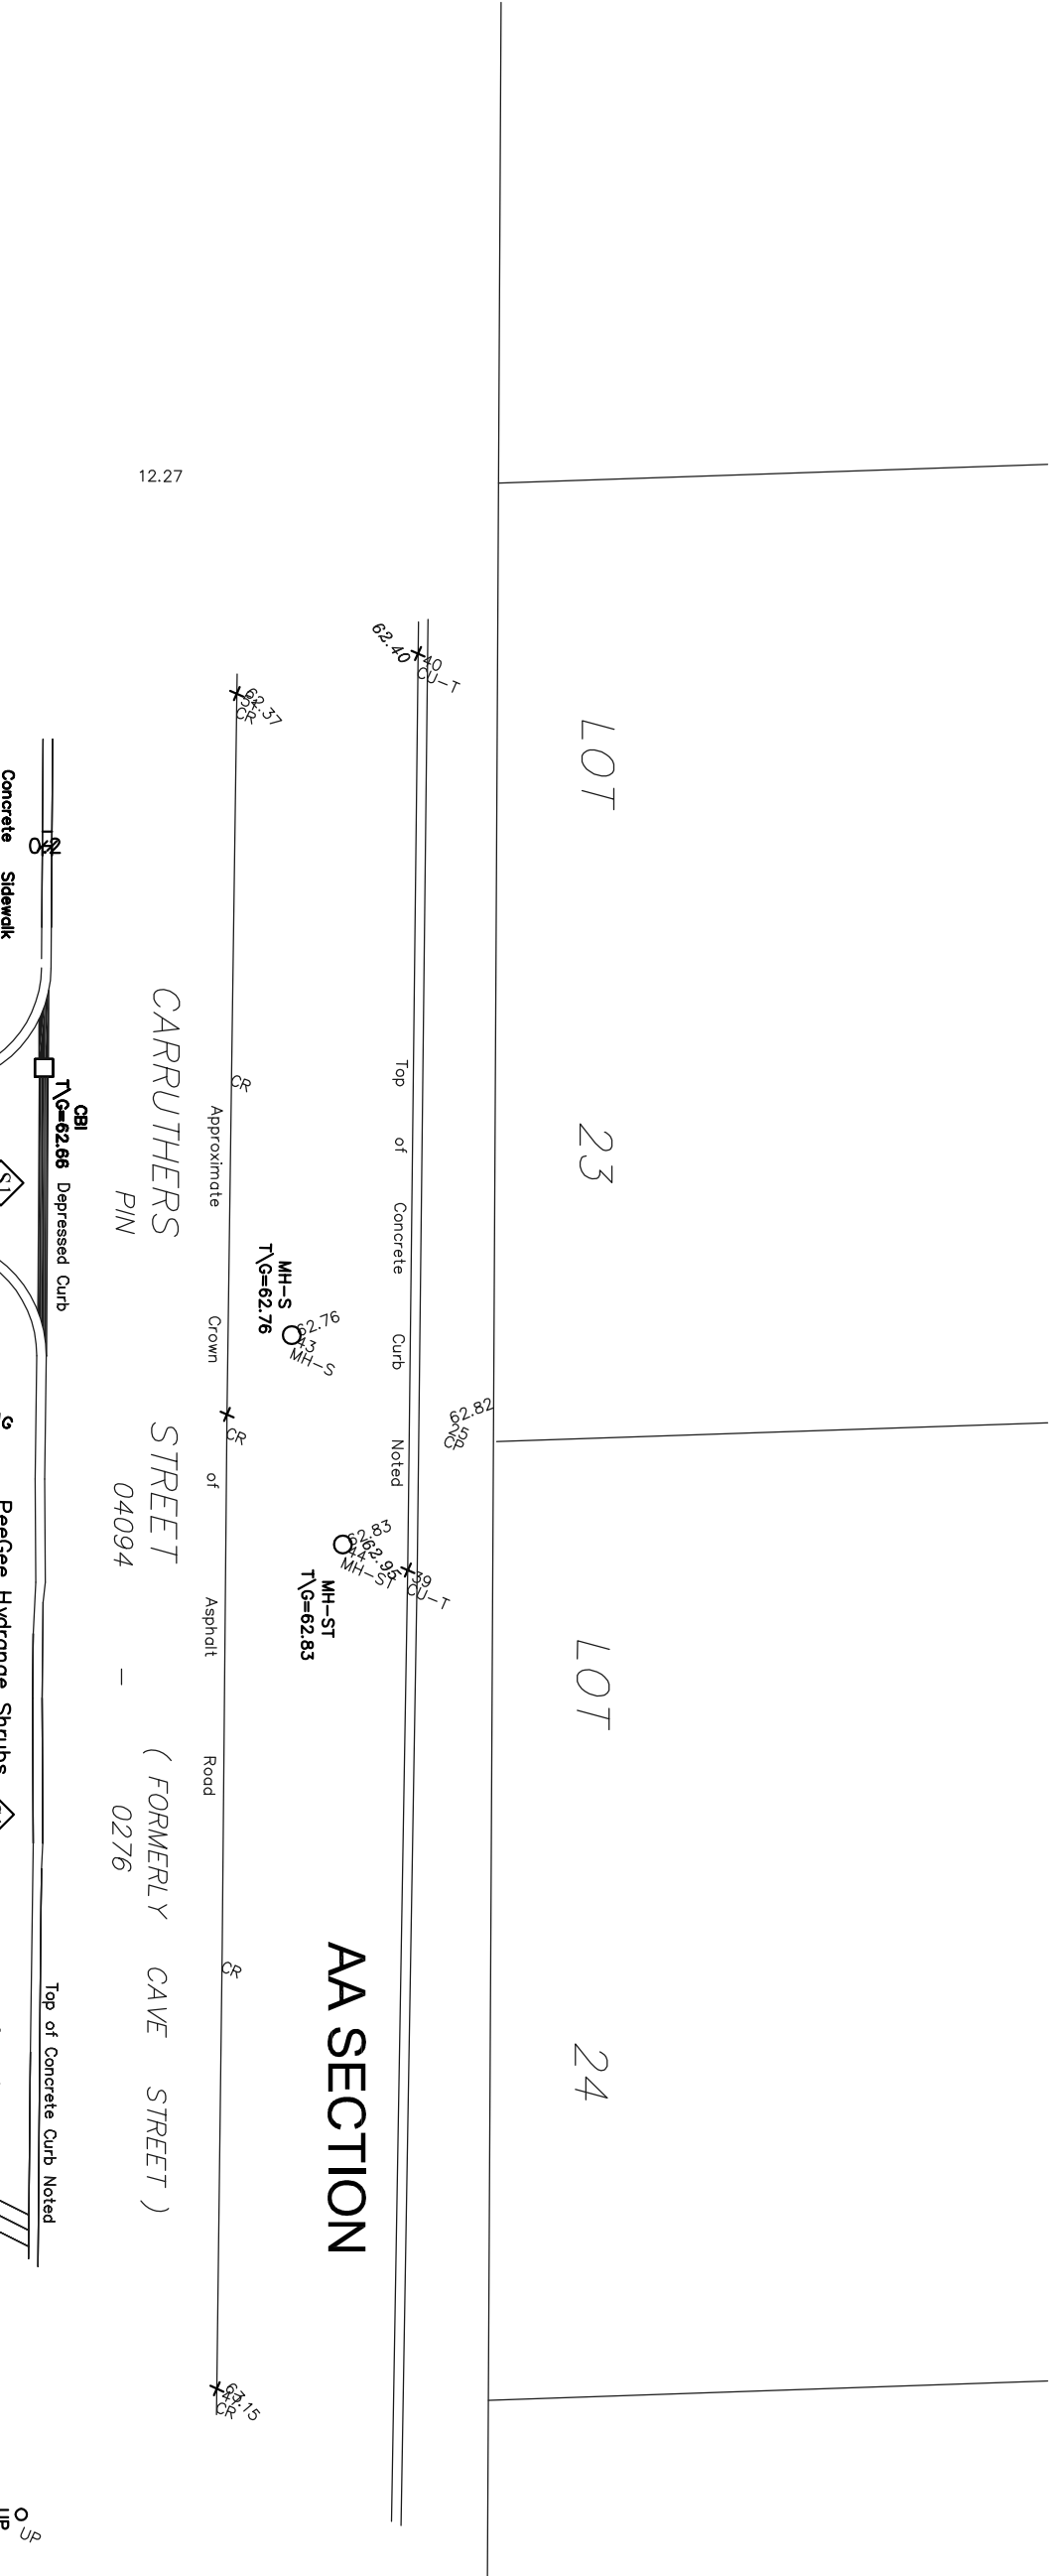

5	ISSUED FOR REVIEW	JUL-05,15
4	ISSUED FOR REVIEW	FEB-10,15
3	ISSUED FOR CLIENT REVIEW	NOV-14,14
2	ISSUED FOR CLIENT REVIEW	JULY-01,14
1	Description	

REVISIONS / ISSUES

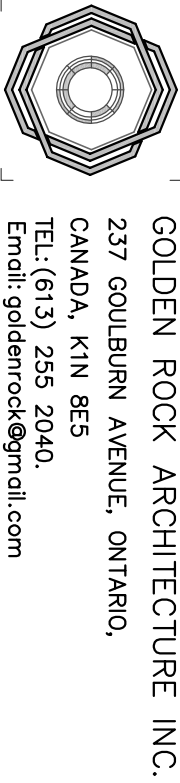



GOLDEN ROCK ARCHITECTURE INC.
237 GOLDBURN AVENUE, OTTAWA,
CANADA, K1N 6E5
TEL: (613) 255 2040.
Email: goldenrock@gmail.com

OWNER:

178 CARRUTHERS PROPERTIES INC.
OTTAWA, ONTARIO

PROJECT:

178 CARRUTHERS AVE.
OTTAWA, ONTARIO

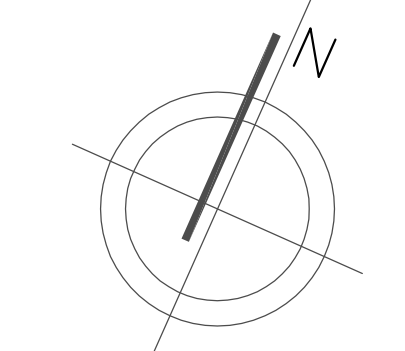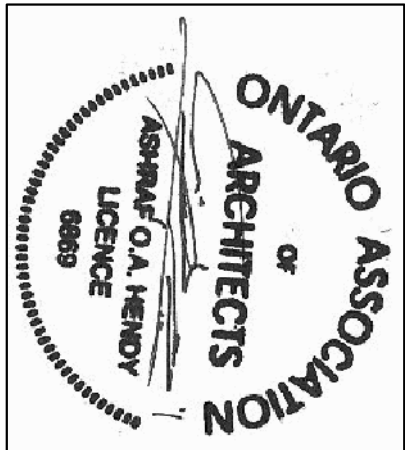

Title		LAND SCAPE PLAN	
Printed:	Scale:	Sheet no.	
	1/400		
Date:	Job No.		
July 05, 2015	GRA2013-02		
Proj:	PM	JC	Des. Rev.
AH	AH	AH	AH