


Notes:

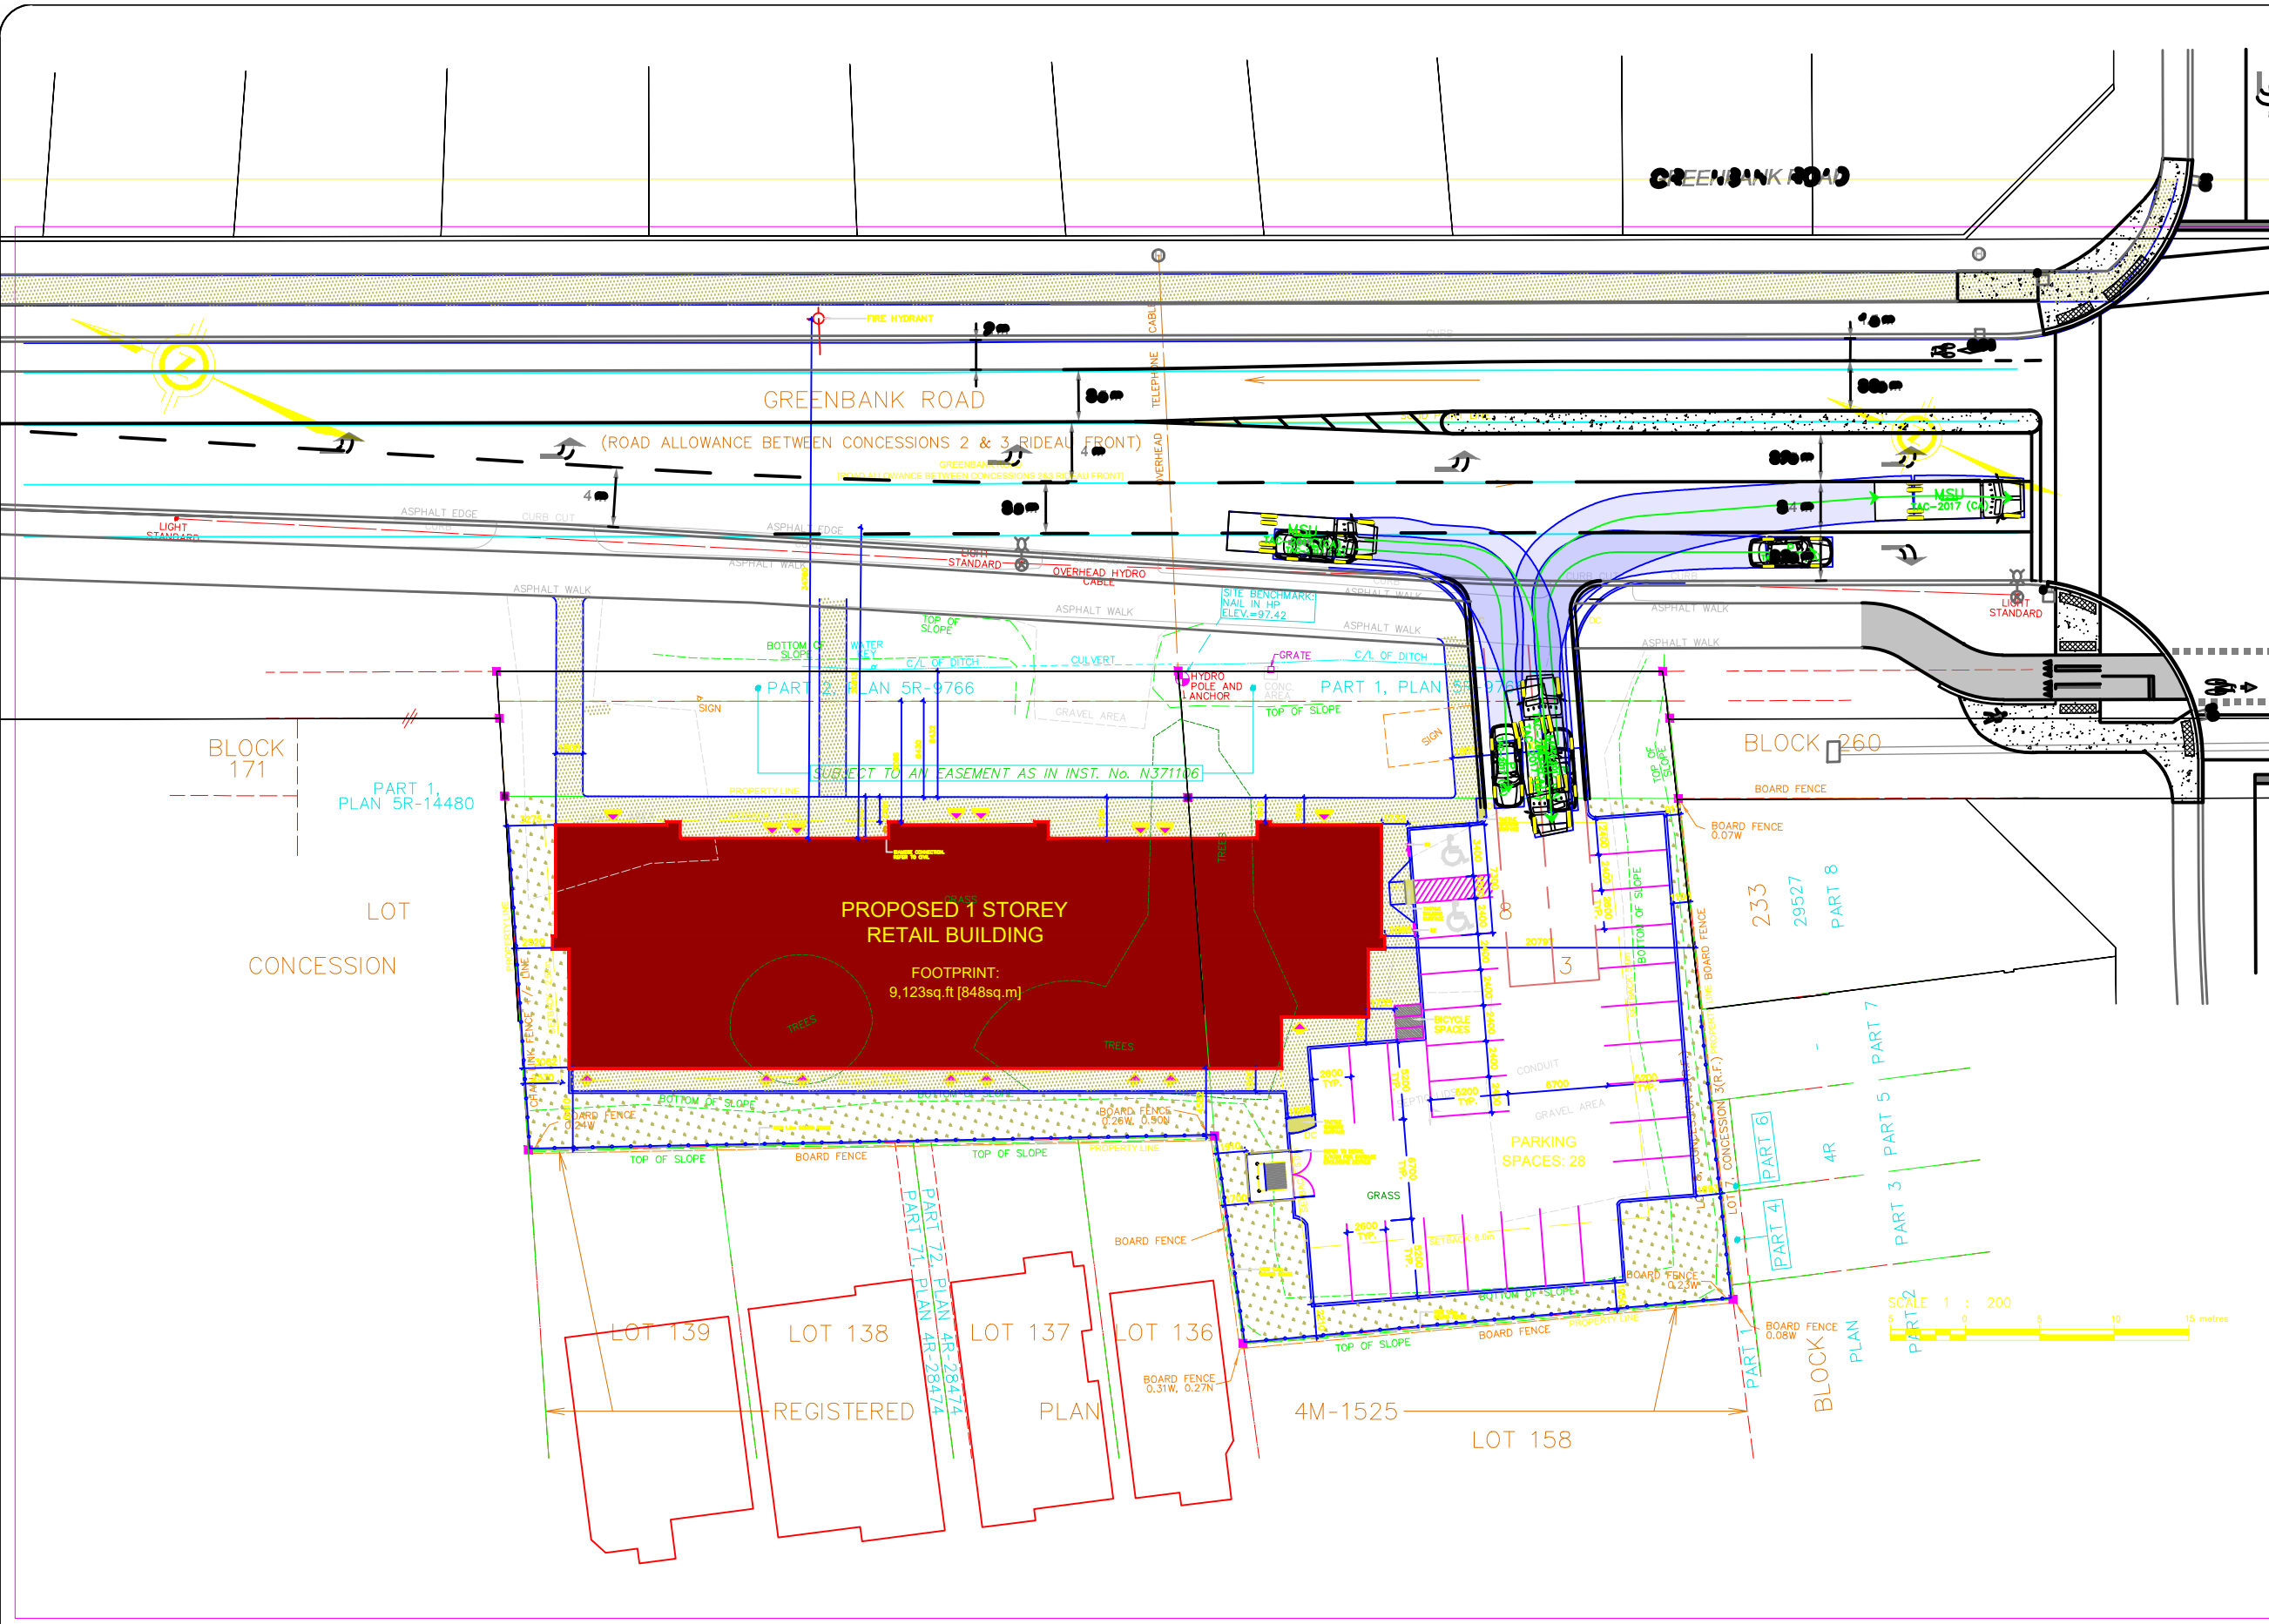

A	description	by	xx/xx/xx
REV:	DESCRIPTION:	BY:	DATE:
STATUS:		status	

CGH Transportation
 13 Markham Ave
 Nepean, ON
 K2G 3Z1
 (343) 999-9117

CLIENT: Jack Uppal
 237 Madhu Crescent
 Ottawa
 ON

ARCHITECT: FOTENN
 223 Mcleod Street
 Ottawa
 ON

SITE: 3802 / 3812 Greenbank Road

TITLE: Turning Templates

SCALE AT A3: NTS	DATE: 2019-02-07	DRAWN: MC	CHECKED:
PROJECT NO: 2018-37	DRAWING NO: D	REVISION:	