




**LEGEND:**

-  EXISTING TRAFFIC SIGNALS
-  AREA OF PROPOSED ROADWAY MODIFICATION
-  PROPOSED DEVELOPMENT

KEY PLAN

**ELMVALE  
SHOPPING CENTRE  
REDEVELOPMENT  
PHASE 1**

Transportation Engineering Services Branch

Approved By: N.PAUDEL

Drawing No.:


Completed By: PARSONS

**RMA-2018-  
TPD-XXX-A**

Scale: N.T.S.

Date: NOV 2018



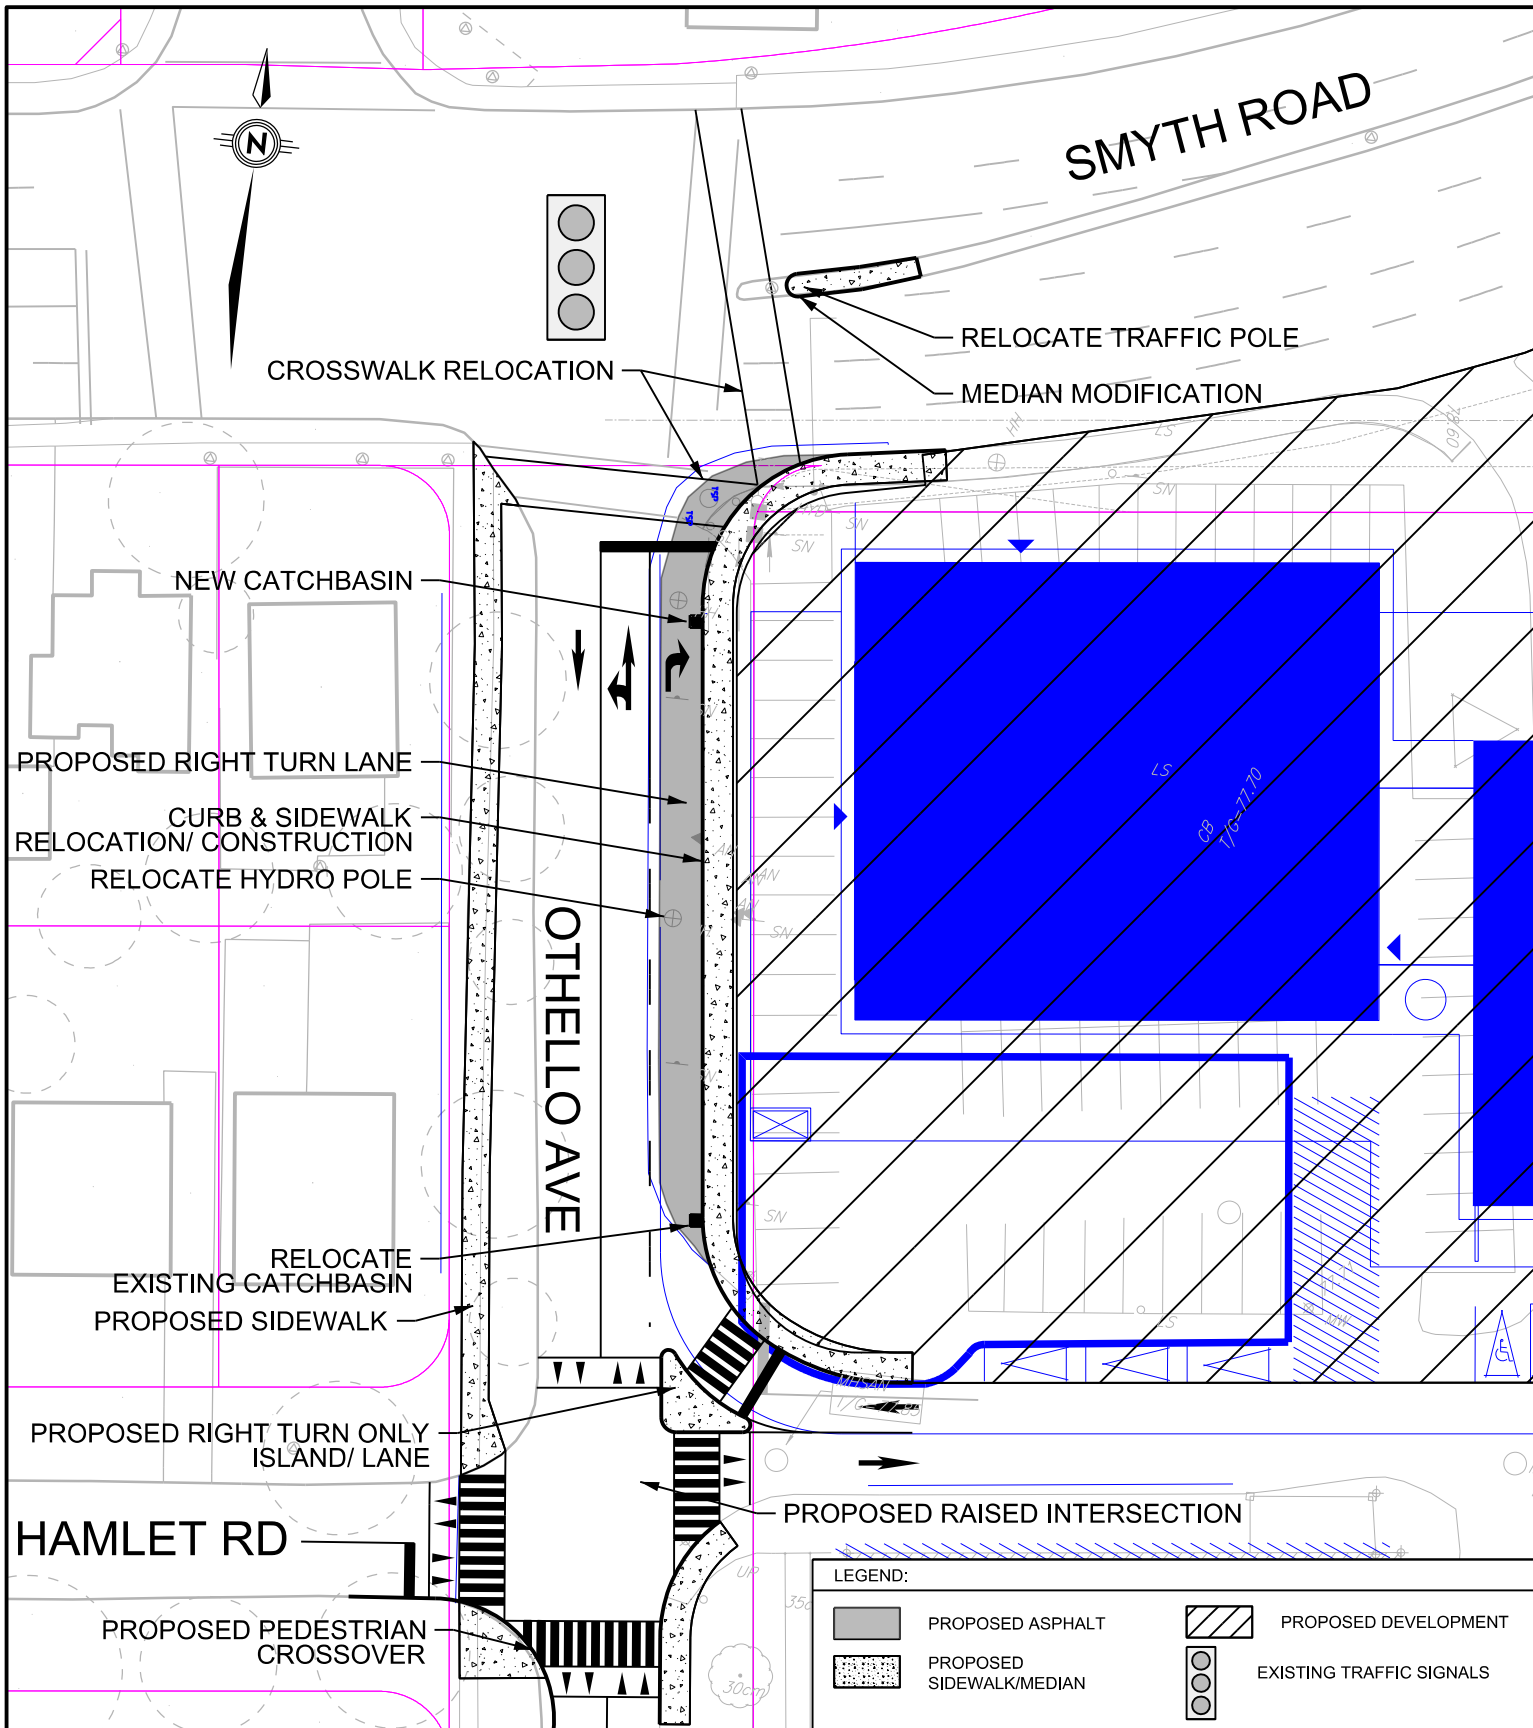

TRANSPORTATION SERVICES DEPARTMENT

**PROPOSED ROADWAY MODIFICATIONS**

**ELMVALE SHOPPING CENTRE REDEVELOPMENT PHASE 1**

Transportation Engineering Services Branch

Approved By: N.PAUDEL

Drawing No.:

Completed By: PARSONS

**RMA-2018-TPD-XXX-B**

Scale: N.T.S. Date: NOV 2018