


SIDE VIEW
ENLARGEMENT

TRELLIS NOTES -


1. ALL LUMBER TO BE ROUGH-CUT
2. ALL POSTS TO BE NO.1 WESTERN RED CEDAR.
3. ALL BEAMS AND JOISTS TO BE NO.1 WESTERN RED CEDAR OR EQUAL APPROVED BY THE LANDSCAPE ARCHITECT AND/ OR CONTRACT ADMINISTRATOR.
4. ALL HARDWARE TO BE GALVANIZED, NO NAILS - SCREWS & CARRIAGE BOLTS ONLY

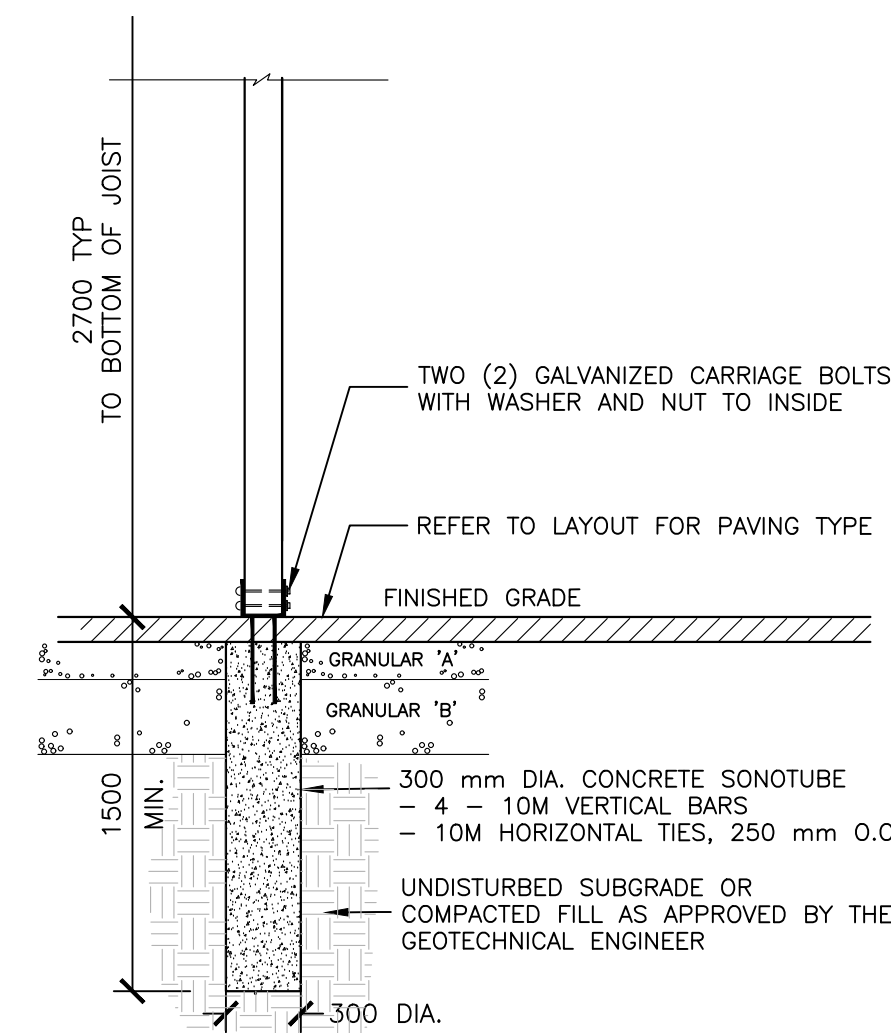

ELEVATION

1 WOOD TRELLIS

Scale 1:30

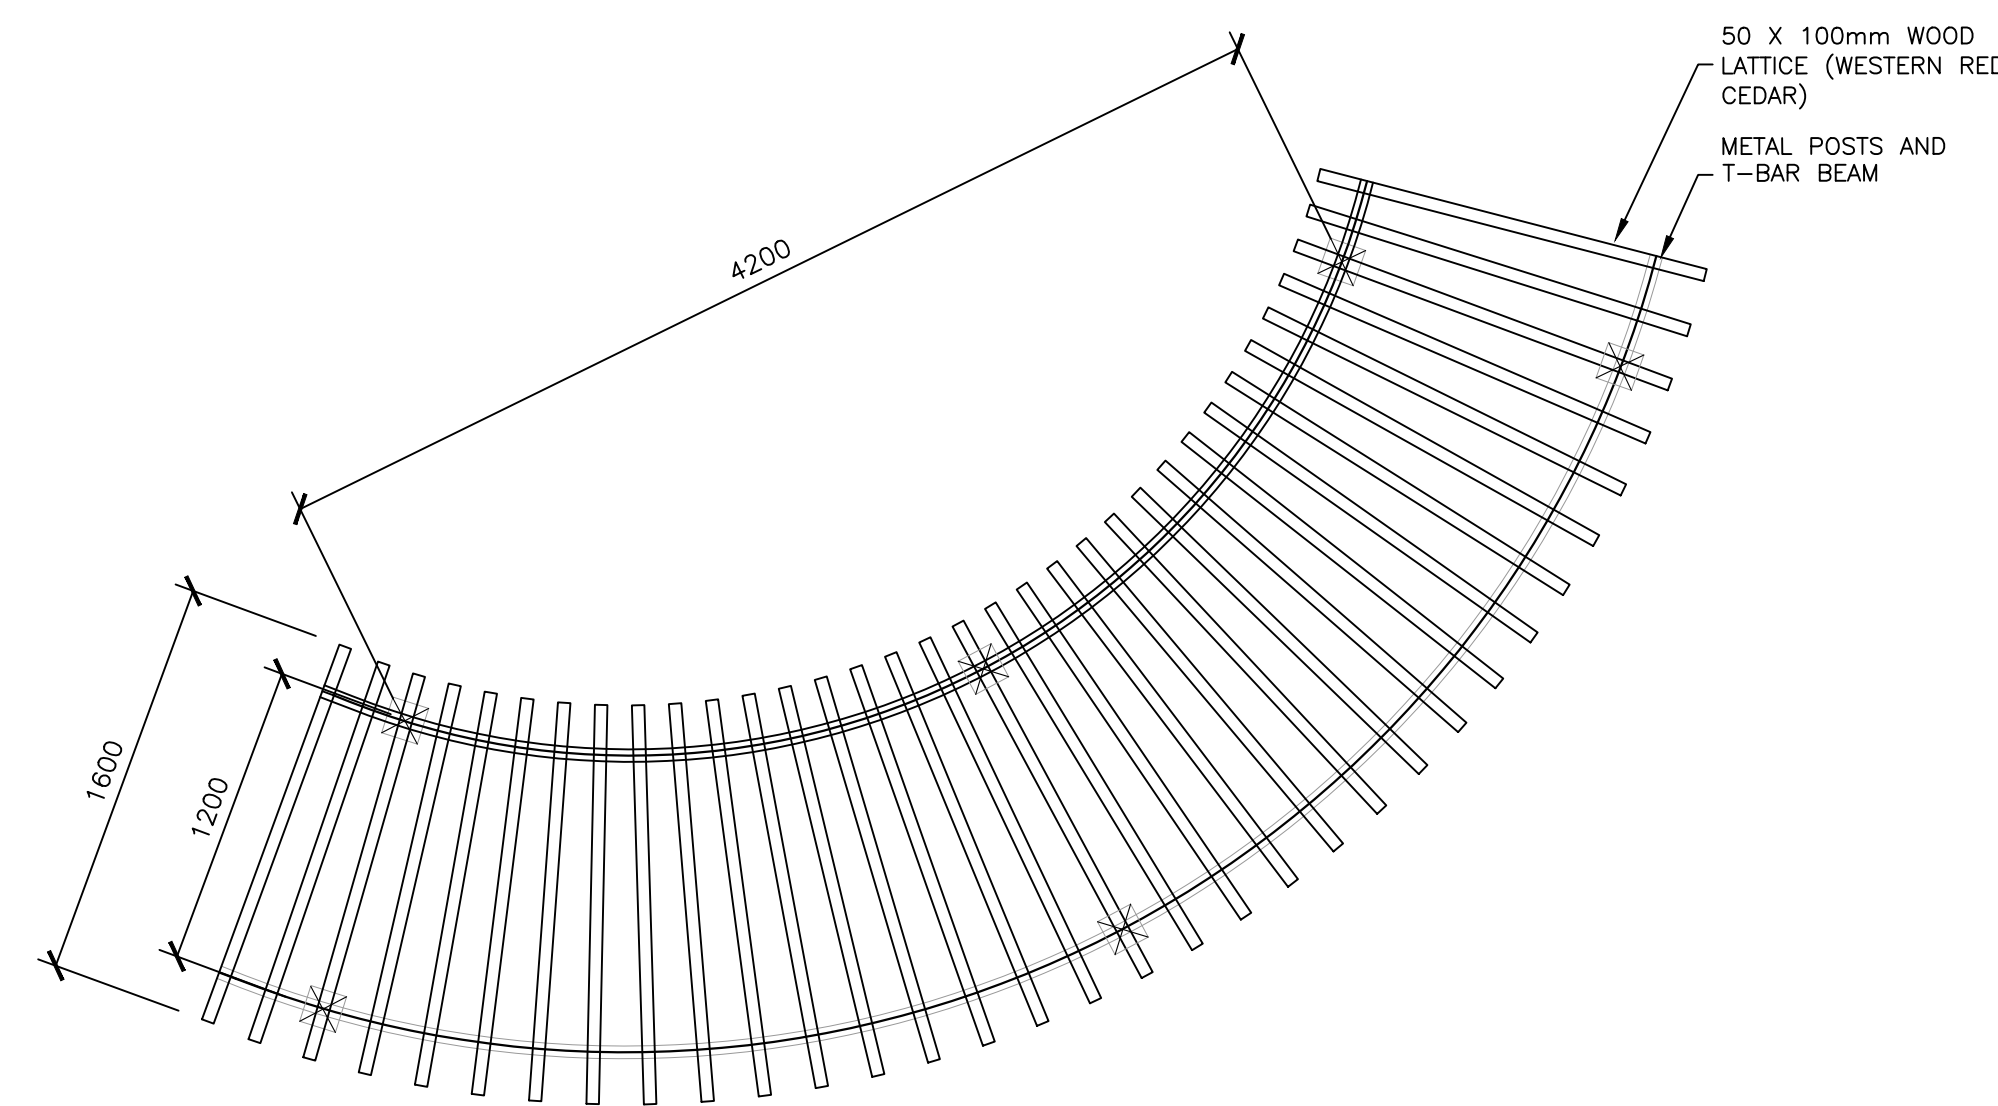

PLAN

3 CURVED TRELLIS

Scale 1:30

DOUGLAS JAMES, MCIP, RPP
MANAGER, DEVELOPMENT REVIEW - CENTRAL
PLANNING, INFRASTRUCTURE & ECONOMIC
DEVELOPMENT DEPARTMENT, CITY OF OTTAWA

APPROVED
By Jamesdo at 3:51 pm, Jun 28, 2019

Client: Ottawa Community Housing

no.	date	revision
02	02.22.19	Re-issued for SPA
01	03.12.18	issued for SPA

It is the responsibility of the appropriate contractor to check and verify all dimensions on site and report all errors and/ or omissions to the architect.

All contractors must comply with all pertinent codes and by-laws.

Do not scale drawings.

This drawing may not be used for construction until signed.

Copyright reserved.



Hobin Architecture Incorporated
 63 Pamela Street
 Ottawa, Ontario
 Canada K1S 3K7
 T: 613-238-7200
 F: 613-235-2005
 E: mail@hobinarc.com
 hobinarc.com

PROJECT/LOCATION:
811 Gladstone
Affordable Housing
 811 Gladstone Ottawa, ON

DRAWING TITLE:
Landscape Details

DRAWN BY: SE	DATE: Nov 2018	SCALE: as shown
PROJECT: 2008-01		DRAWING NO.: L2.1
REVISION NO.:		