

SYM.	BOTANICAL NAME	COMMON NAME	QTY.	SIZE	REMARKS
AF	LARGE DECIDUOUS TREES				
AS	ACER FREEMANNI 'ARMSTRONG'	ARMSTRONG MAPLE	08	70mm CAL.	B&B / W.B.
AS	ACER SACCHARUM	SUGAR MAPLE	04	70mm CAL.	B&B / W.B.
CO	CELTIS OCCIDENTALIS	HACKBERRY	04	70mm CAL.	B&B / W.B. PLANT IN SPRING
QM	QUERCUS MACROCARPA	BUR OAK	04	70mm CAL.	B&B / W.B. PLANT IN SPRING
TC	TILIA CORDATA	LITTLE LEAF LINDEN	02	70mm CAL.	B&B / W.B. PLANT IN SPRING
SMALL DECIDUOUS TREES					
MD	MALUS DOLGO	DOLGO CRABAPPLE (EDIBLE)	03	50mm CAL.	B&B / W.B.
MJ	MALUS JARMIN	MARILEE CRABAPPLE (UPRIGHT)	04	50mm CAL.	B&B / W.B.
MP	MALUS 'PRAIRIE ROSE'	PRAIRIE ROSE CRABAPPLE	13	50mm CAL.	B&B / W.B.
CONIFEROUS TREES					
PP	PICEA PUNGENS	COLORADO SPRUCE	03	1800mm HT.	B&B / W.B.
TO	THUJA OCCIDENTALIS	EMERALD CEDAR	03	1800mm HT.	B&B / W.B.
SHRUBS					
HK	HYPERICUM KALMANUM	ST. JOHN'S WORT	34	600mm HT.	POT. 750mm O.C.
HP	HYDRANGEA PANCULATA 'LITTLE LIME'	DWARF LIMELIGHT HYDRANGEA	57	600mm HT.	POT. 750mm O.C.
RA	RHUS AROMATICA 'GRO-LOW'	GRO-LOW SUMAC	39	500mm HT.	POT. 750mm O.C.
RR	ROSA RUGOSA 'PURPLE PAVEMENT'	PURPLE PAVEMENT ROSE	108	500mm HT.	POT. 750mm O.C.
SB	SPIREA BETULIFOLIA 'TOR'	TOR SPIREA	112	500mm HT.	POT. 750mm O.C.
SS	SORBARIA SORBIFOLIA	FALSE SPIREA	60	500mm HT.	POT. 750mm O.C.
ORNAMENTAL GRASS					
CA	CLUMMOSUS X AQUIFOLIA VAR. FOERSTER	FOREST REED GRASS	86	1 GAL. POT	POT. 600mm O.C.
HS	HELICTOTRICHON SEMPERVIRENS	BLUE OAT GRASS	105	1 GAL. POT	POT. 600mm O.C.
PERENNIALS/VINES					
PA	PEROVSKIA AIRIPLICIFOLIA 'LITTLE SPIRE'	DWARF RUSSIAN SAGE	58	1 GAL. POT	POT. 450mm O.C.
SA	SEDUM SPECTABILE 'AUTUMN JOY'	AUTUMN JOY STONECROP	40	1 GAL. POT	POT. 450mm O.C.
PT	PARTHENOCISSUS TRICUSPIDATA	BOSTON IVY	11	1 GAL. POT	POT.



no.	date	revision
07	27.06.19	Re-issued for SPA
06	24.06.19	Re-issued for SPA
05	17.05.19	Issued for 60% DD
04	24.04.19	Re-issued for SPA
03	29.03.19	Re-issued for SPA
02	22.02.19	Re-issued for SPA
01	03.12.18	Issued for SPA

It is the responsibility of the appropriate contractor to check and verify all dimensions on site and report all errors and/or omissions to the architect.


All contractors must comply with all pertinent codes and by-laws.

Do not scale drawings.

This drawing may not be used for construction until signed.

Copyright reserved.

- LEGEND**
- EXISTING TREES TO BE RETAINED
  - DECIDUOUS TREE PLANTING (8/20)
  - CONIFEROUS TREE PLANTING (2/20)
  - SHRUB/PERENNIAL PLANTING (7/20)
  - UNIT PAVING (2/20)
  - CONCRETE PAVING (1/20)
  - CAST-IN-PLACE CONCRETE WALLS
  - BENCHES
  - TREE PROTECTION FENCING (9/20)

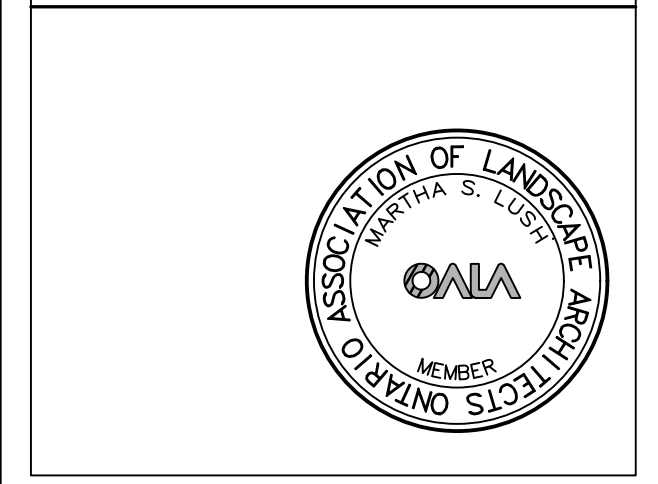

PROJECT/LOCATION:  
**811 Gladstone Affordable Housing**  
 811 Gladstone Ottawa, ON

DRAWING TITLE:  
**Landscape Plan**

DRAWN BY: SE	DATE: Nov 2018	SCALE: 1:125
PROJECT: 2008-01		DRAWING NO.:
REVISION NO.:		<b>L1.0</b>

D02-02-18-0107 & D07-12-18-0181