




DRAWING LEGEND

- CB □ CATCH BASIN
- MH ○ MANHOLE
- CB/MH ○ CATCH BASIN/MANHOLE
- WM --- WATER SERVICE / WATERMAIN
- SSN --- SANITARY SEWER
- ST --- STORM SEWER
- CURB STOP
- ⊠ VALVE & VALVE BOX
- ⬆ FIRE HYDRANT
- ⊕ WATER METER
- ⊕ REMOTE WATER METER READOUT
- ⊕ UTILITY POLE
- ⊕ EXISTING GRADE ELEVATION
- ⊕ 83.79 PROPOSED GRADE ELEVATION
- 0.3% SLOPE OF GRADE
- SALT/DITCH (CENTERLINE)
- SILT FENCE BARRIER
- PROPERTY LINE
- FFL=90.15 FIRST FLOOR ELEVATION
- USF=88.50 UNDERSIDE OF FOOTING ELEVATION

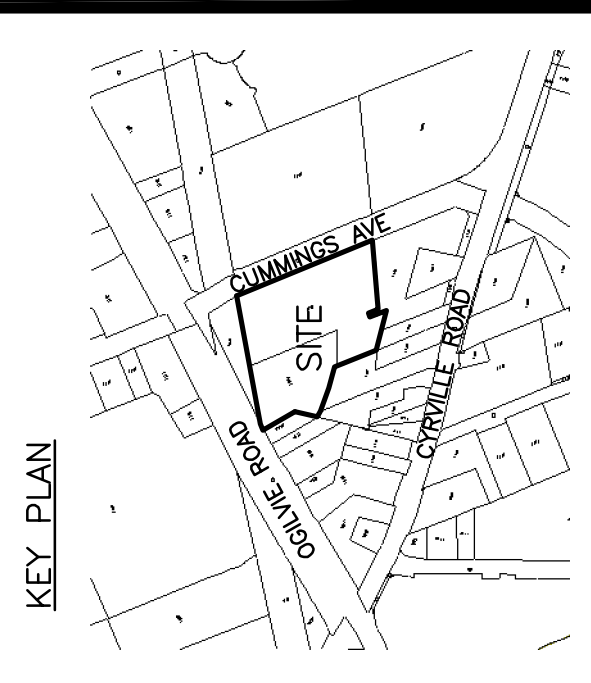

No.	Date	Revision
1	APR 12-12	ISSUED FOR APPROVAL

D. B. GRAY ENGINEERING INC.
 Structural Management, Consulting & Design, Storm & Sanitary Sewers, Easements
 1052 Karsh Drive
 Ottawa, Ontario, K1G 4N1
 Tel: (613) 240-9044
 Fax: (613) 240-9815
 email: dgray@dbgray.com

Project:
CUMMINGS AVE. & OGILVIE RD.
 TOWNHOUSES
 OTTAWA, ONTARIO.

Drawing Title:
SITE SERVICING PLAN

Drawn: D.B.G.
 Plot. Scale: 1:300
 Vert. Scale: 1:10
 Date: SEP 12 -11
 Job: 11041
 Drawing No.:
SG-1
 of 3

