


M:\2002\102085\CAD\102085-1\CADD\DESIGN\ROADMOD\102085-FD.DWG 11/14/2025 1:49 PM - TSTAFF

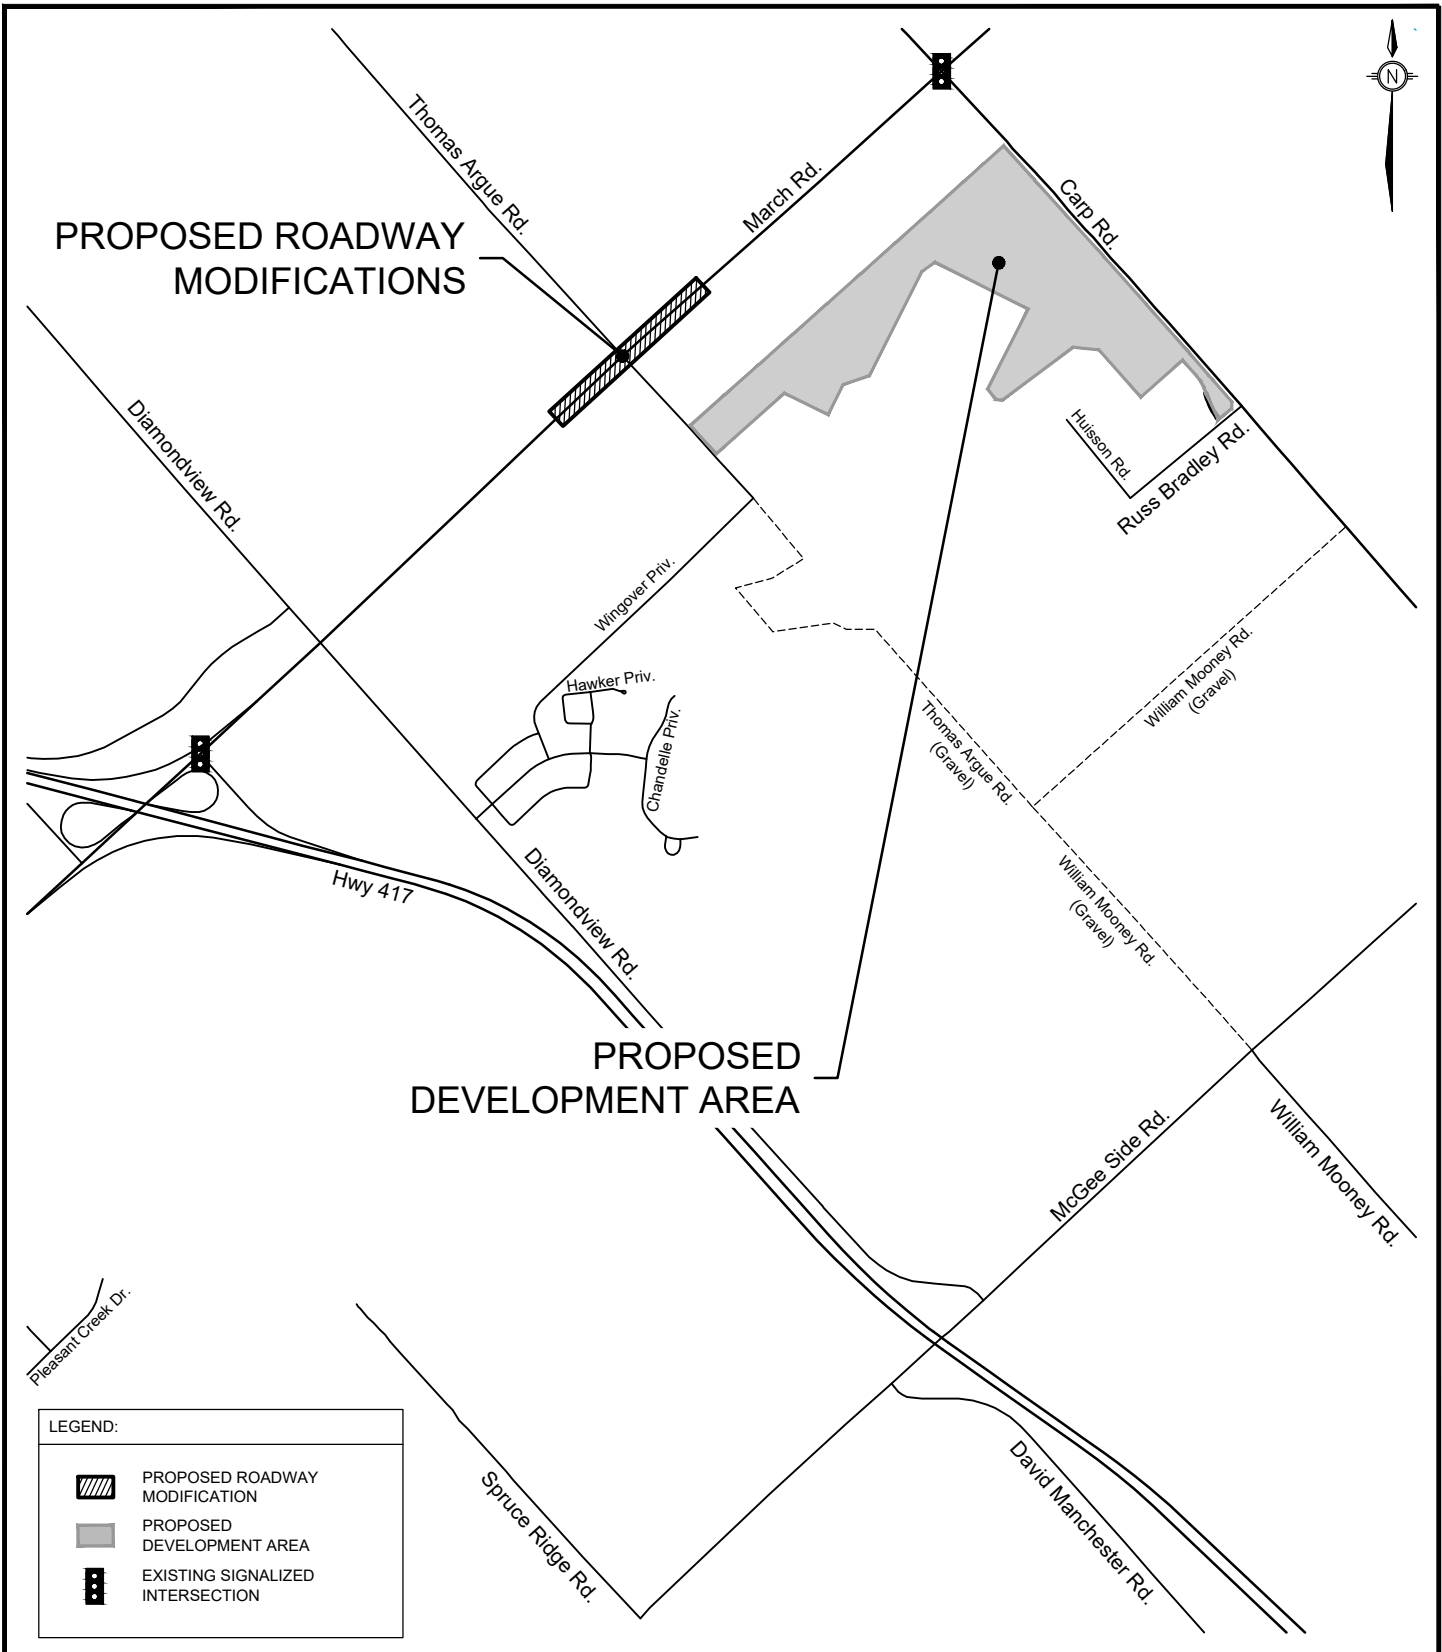

PLANNING, DEVELOPMENT,
AND BUILDING SERVICES

KEYPLAN

**MARCH ROAD AND
THOMAS ARGUE ROAD**

Transportation Engineering Services

Approved By:

Drawing No.:

Completed By:

NOVATECH

Scale:


N.T.S.

Date:

NOVEMBER
2025

**RMA-2025
-TPD-???A**

M:\2002\102085\CAD\102085-1\CADD\DESIGN\ROADMOD\102085-FD.DWG 11/14/2025 1:51 PM - TSTAFF

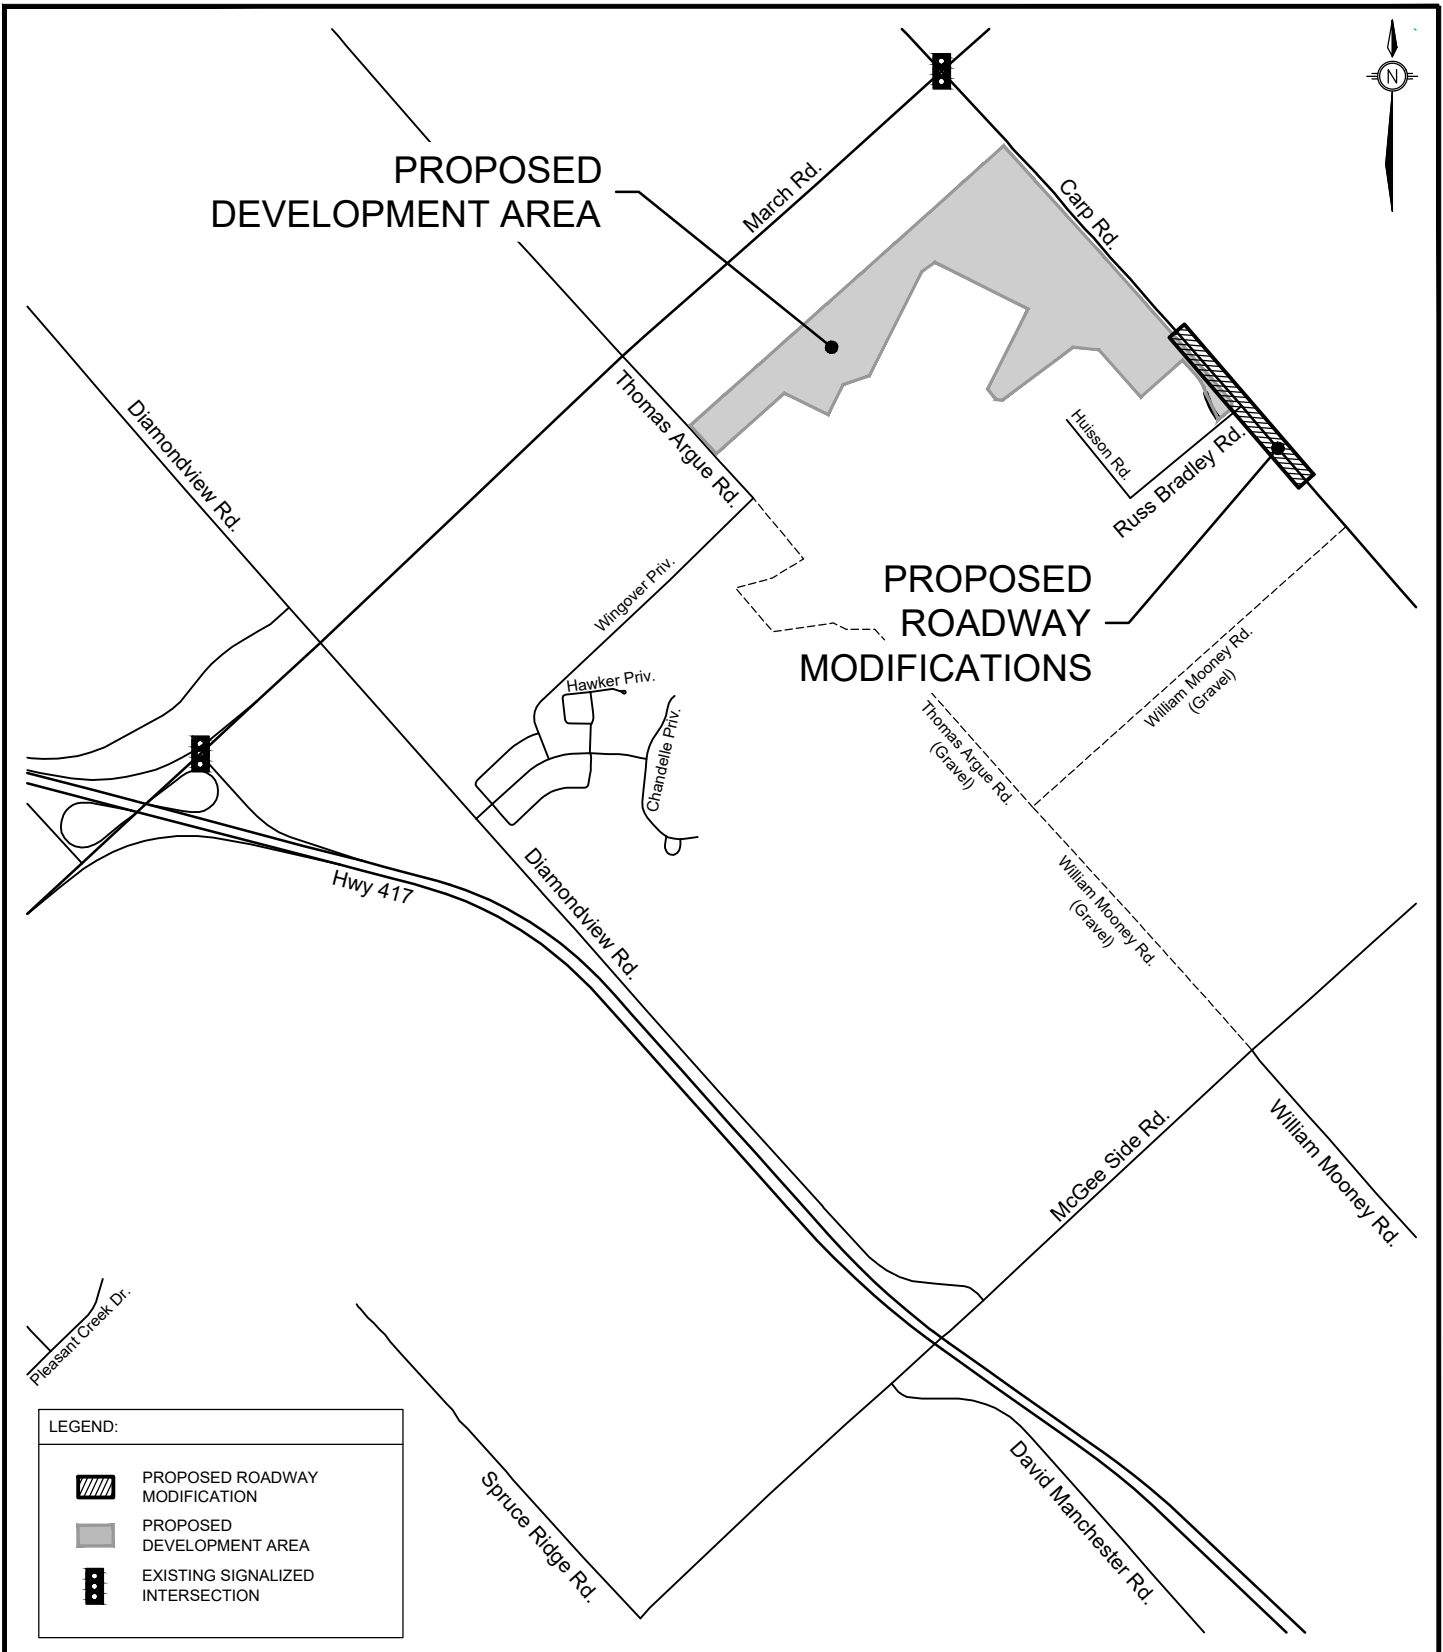

PLANNING, DEVELOPMENT,
AND BUILDING SERVICES

KEYPLAN
CARP ROAD AND
RUSS BRADLEY ROAD

Transportation Engineering Services

Approved By:

Drawing No.:

Completed By:

NOVATECH

Scale:


N.T.S.

Date:

NOVEMBER
2025

RMA-2025
-TPD-???A

M:\2002\102085\CAD\102085-1\CADD\DESIGN\ROADMOD\102085-FD.DWG 11/14/2025 1:54 PM - TSTAFF

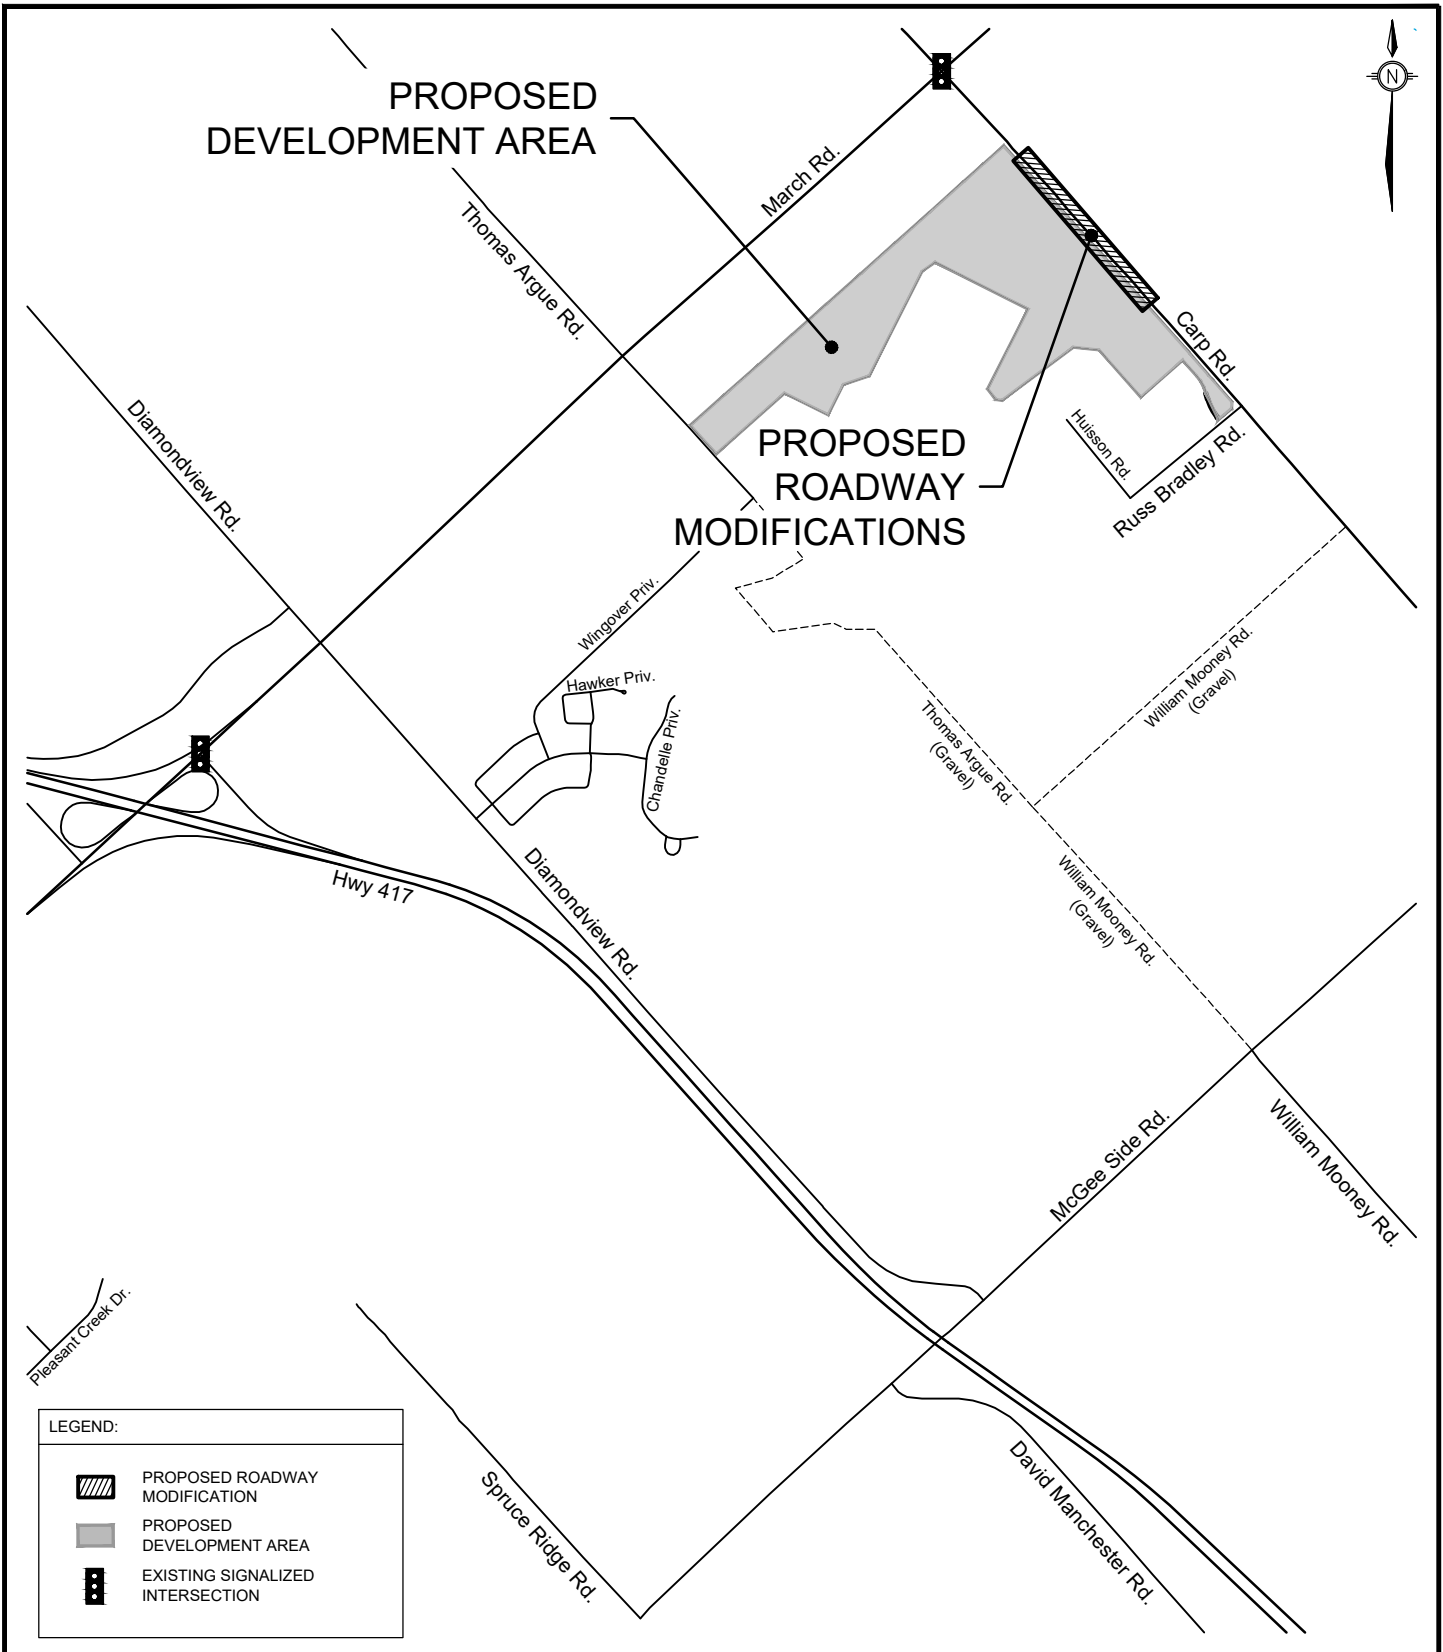

PLANNING, DEVELOPMENT,
AND BUILDING SERVICES

KEYPLAN
CARP ROAD AND
STREET 18

Transportation Engineering Services

Approved By:

Drawing No.:

Completed By:

NOVATECH

Scale:


N.T.S.

Date:

NOVEMBER
2025

RMA-2025
-TPD-???A

M:\2002\102085\CAD\102085-1\CADD\DESIGN\ROADMOD\102085-FD.DWG 11/14/2025 1:48 PM - TSTAFF

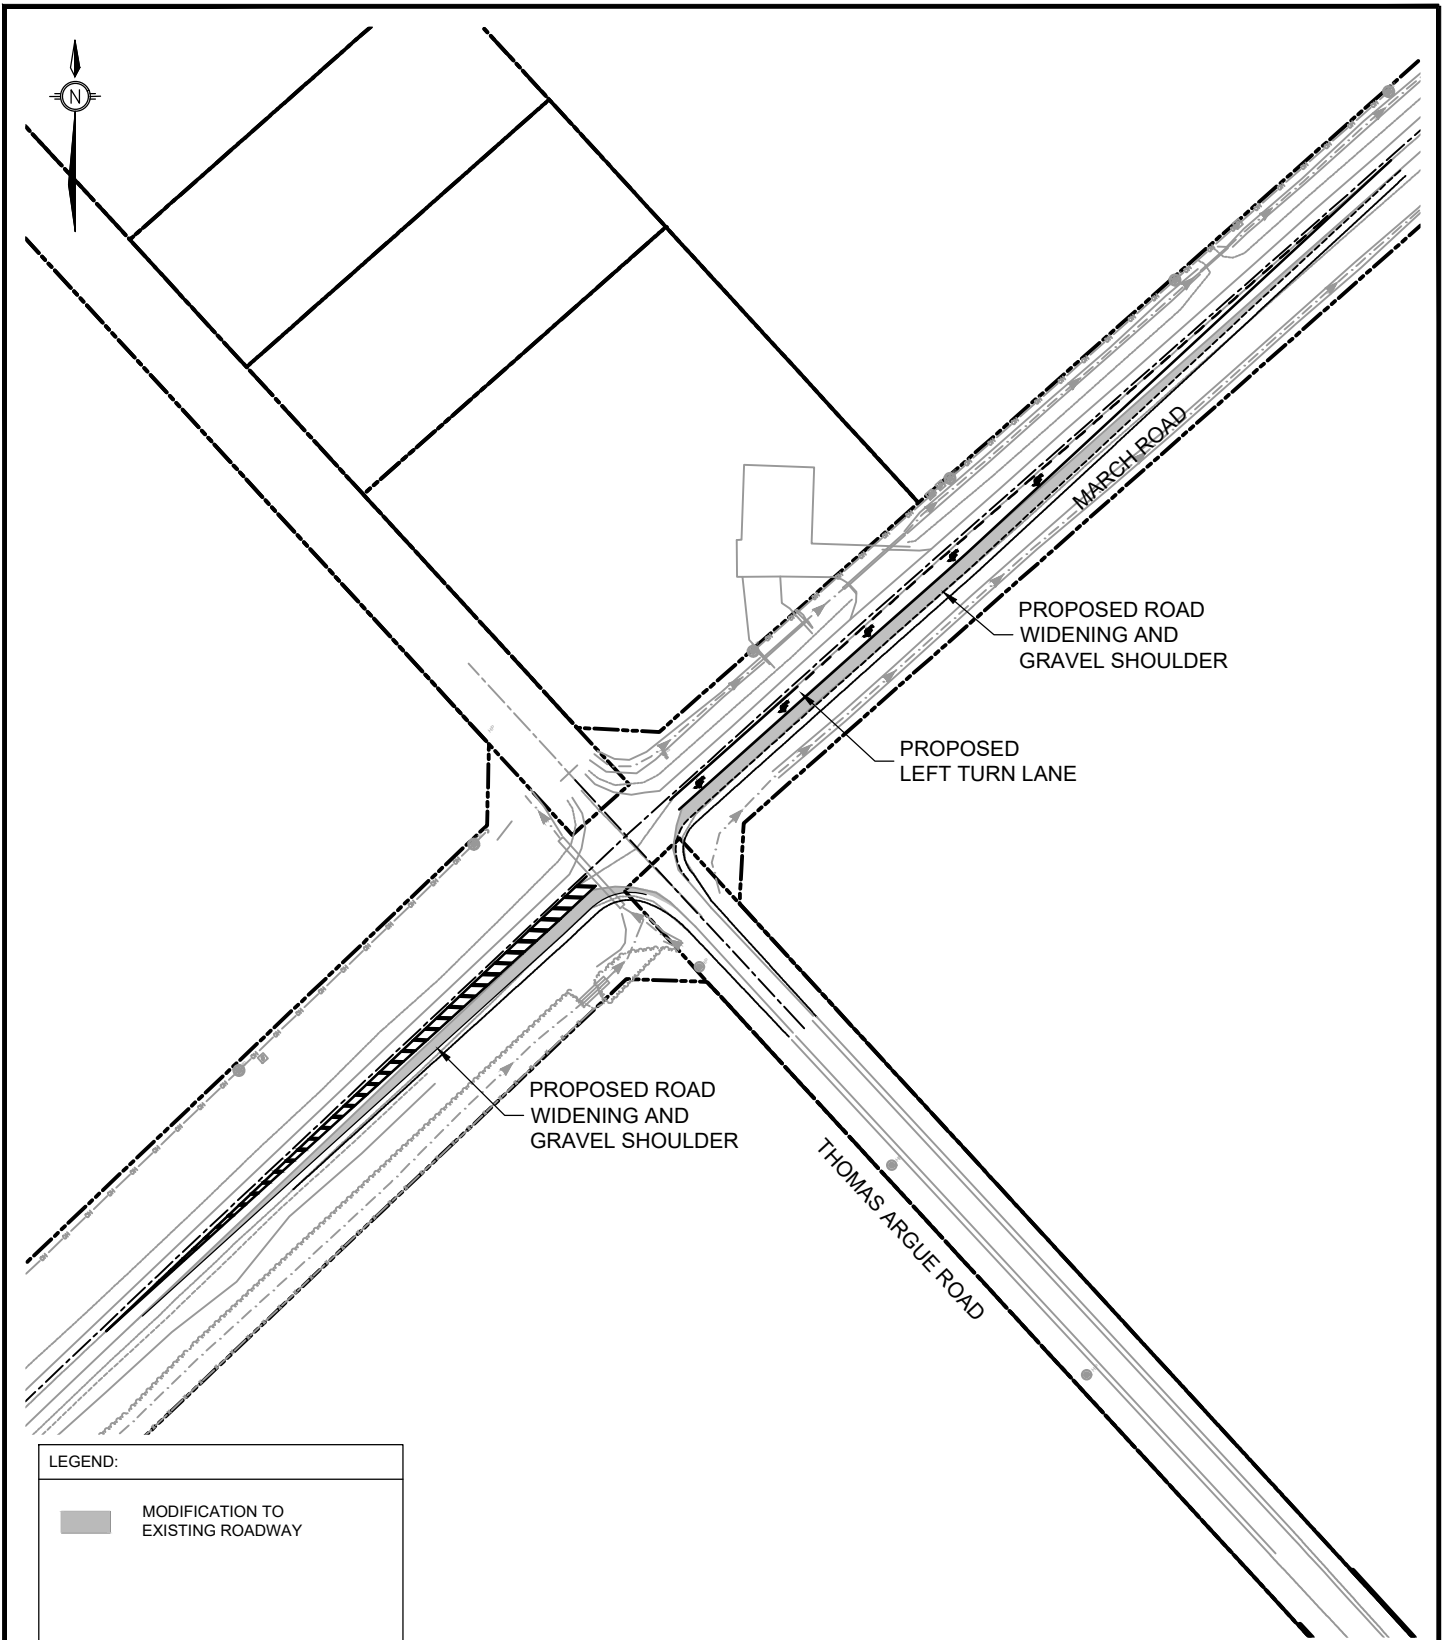

PLANNING, DEVELOPMENT,
AND BUILDING SERVICES

PROPOSED ROADWAY MODIFICATION

MARCH ROAD AND
THOMAS ARGUE ROAD

Transportation Engineering Services


Approved By: ???

Drawing No.:

Completed By: NOVATECH

RMA-2025
-TPD-???B

Scale: N.T.S. Date: NOVEMBER 2025

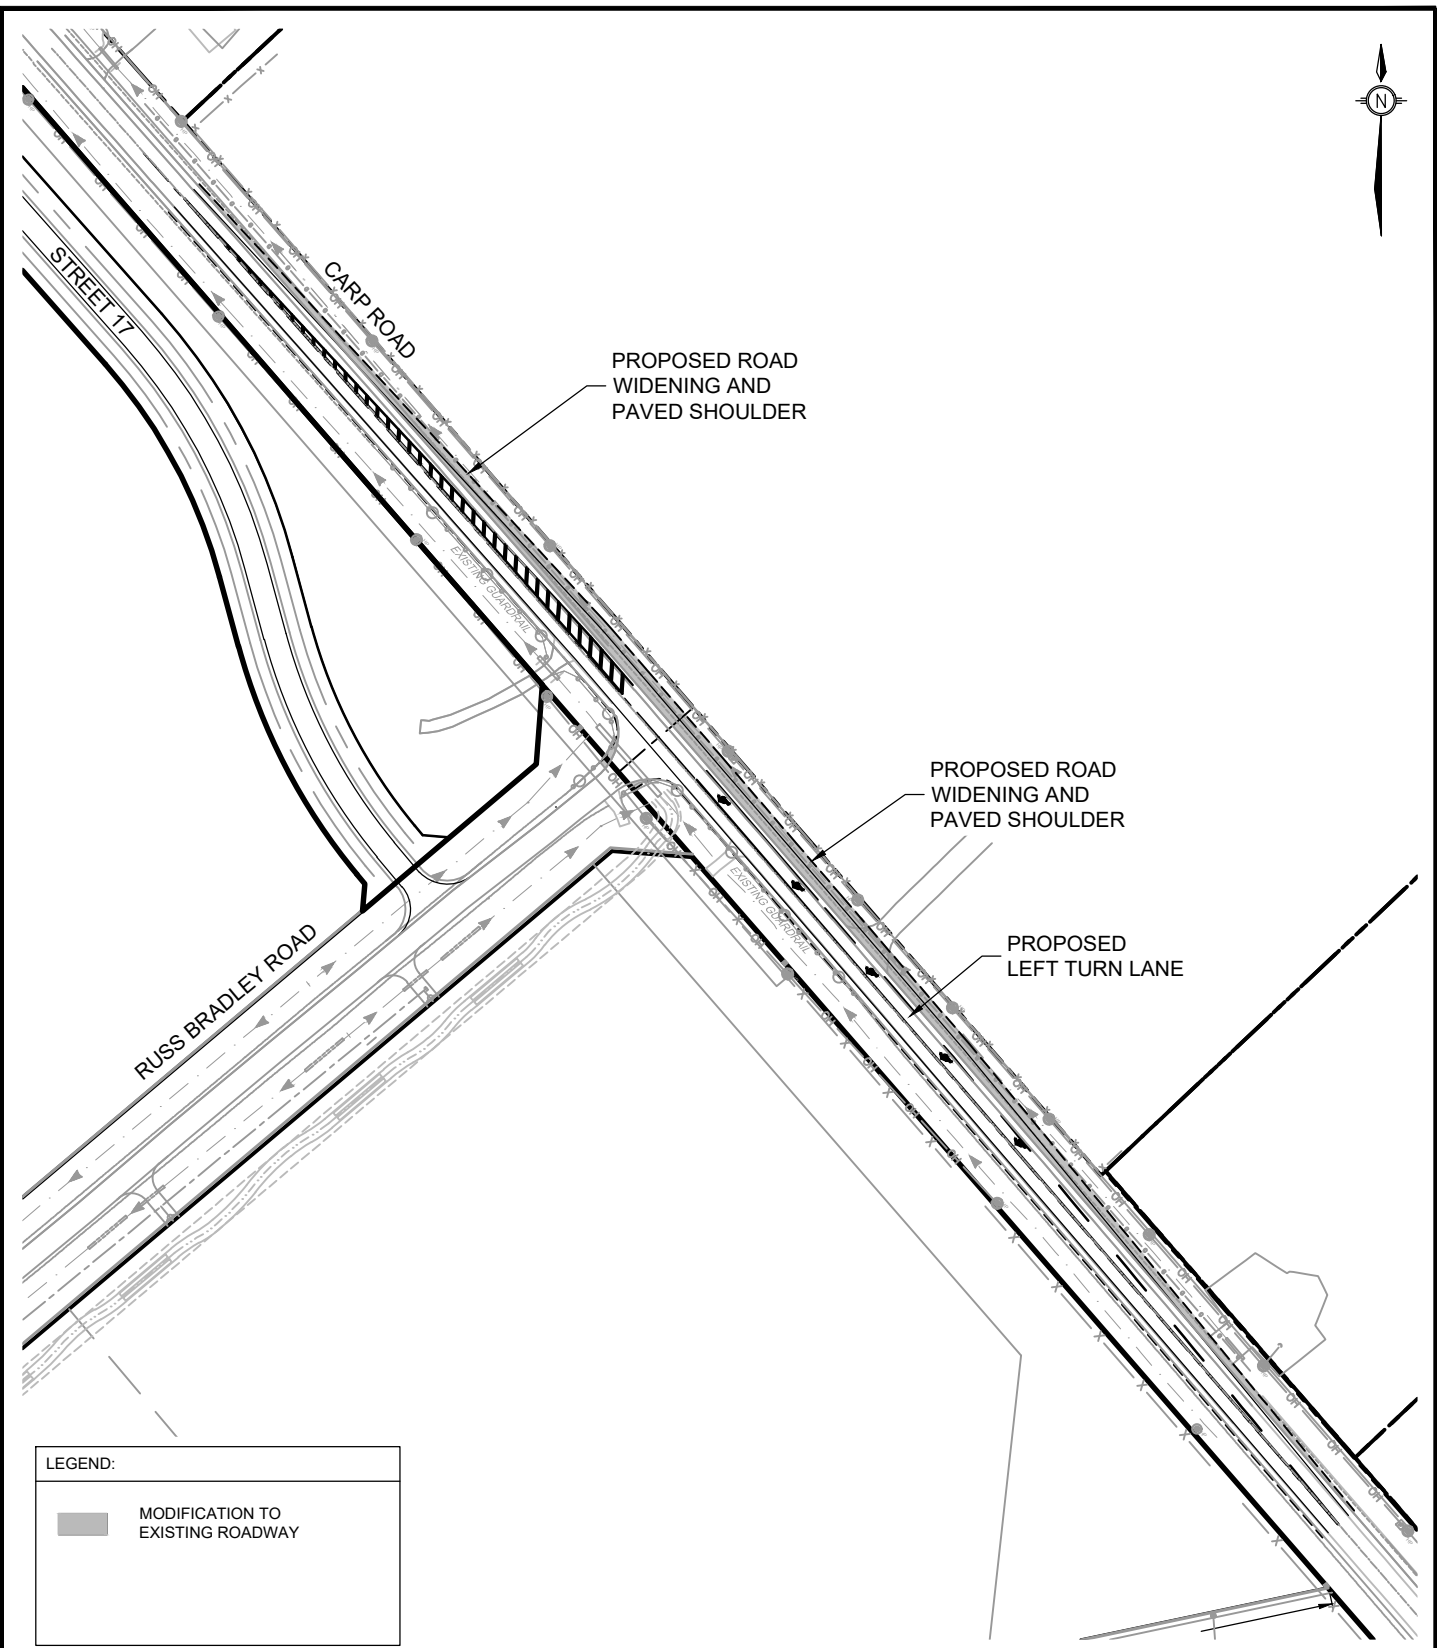

M:\2002\102085\CAD\102085-1\CADD\DESIGN\ROADMOD\102085-FD.DWG 11/14/2025 2:27 PM - TSTAFF



PLANNING, DEVELOPMENT,
AND BUILDING SERVICES

PROPOSED ROADWAY MODIFICATION

CARP ROAD AND
RUSS BRADLEY ROAD

Transportation Engineering Services

Approved By: ???


Drawing No.:

Completed By: NOVATECH

RMA-2025
-TPD-???B

Scale: N.T.S. Date: NOVEMBER 2025

M:\2002\102085\CAD\102085-1\CAD\DESIGN\ROADMOD\102085-FD.DWG 11/14/2025 2:41 PM - TSTAFF

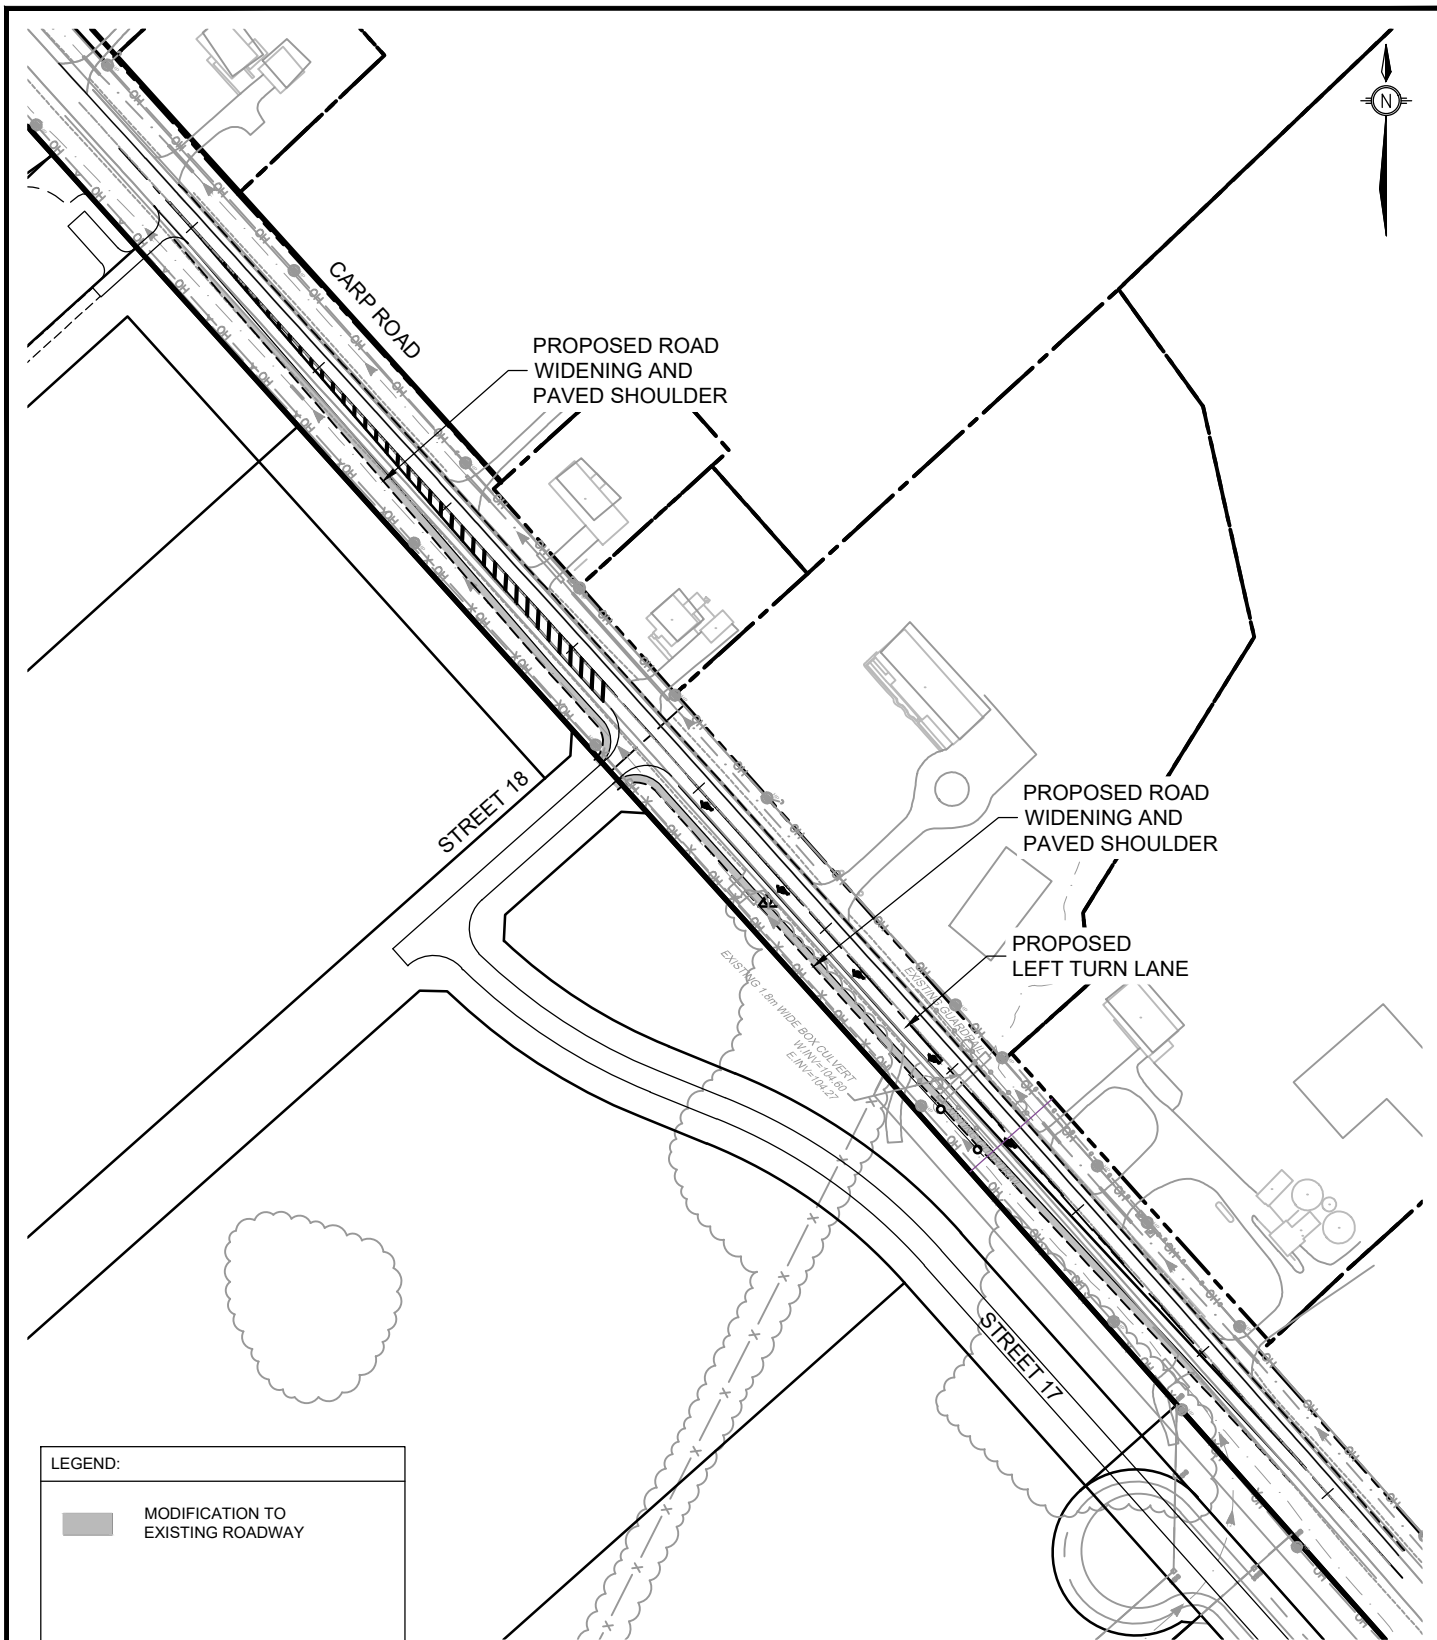

PLANNING, DEVELOPMENT,
AND BUILDING SERVICES

**PROPOSED ROADWAY
MODIFICATION**
**CARP ROAD AND
STREET 18**

Transportation Engineering Services

Approved By: ???

Drawing No.:

Completed By: NOVATECH

**RMA-2025
-TPD-???B**

Scale: N.T.S. Date: NOVEMBER 2025