

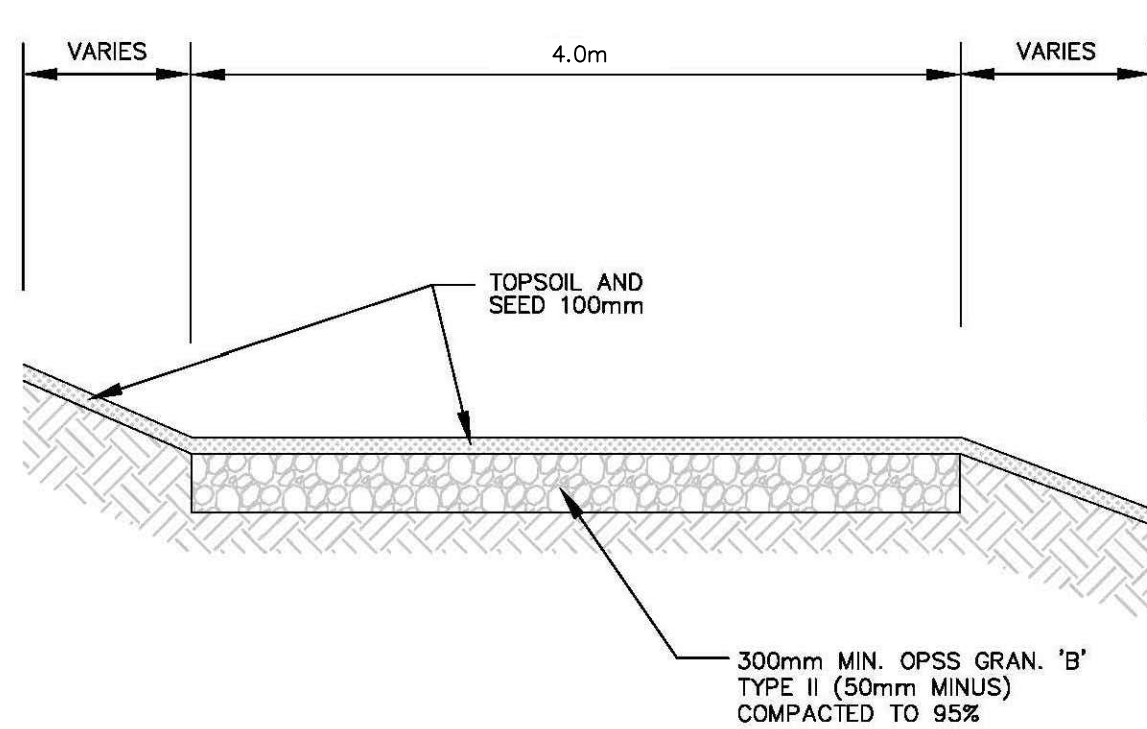
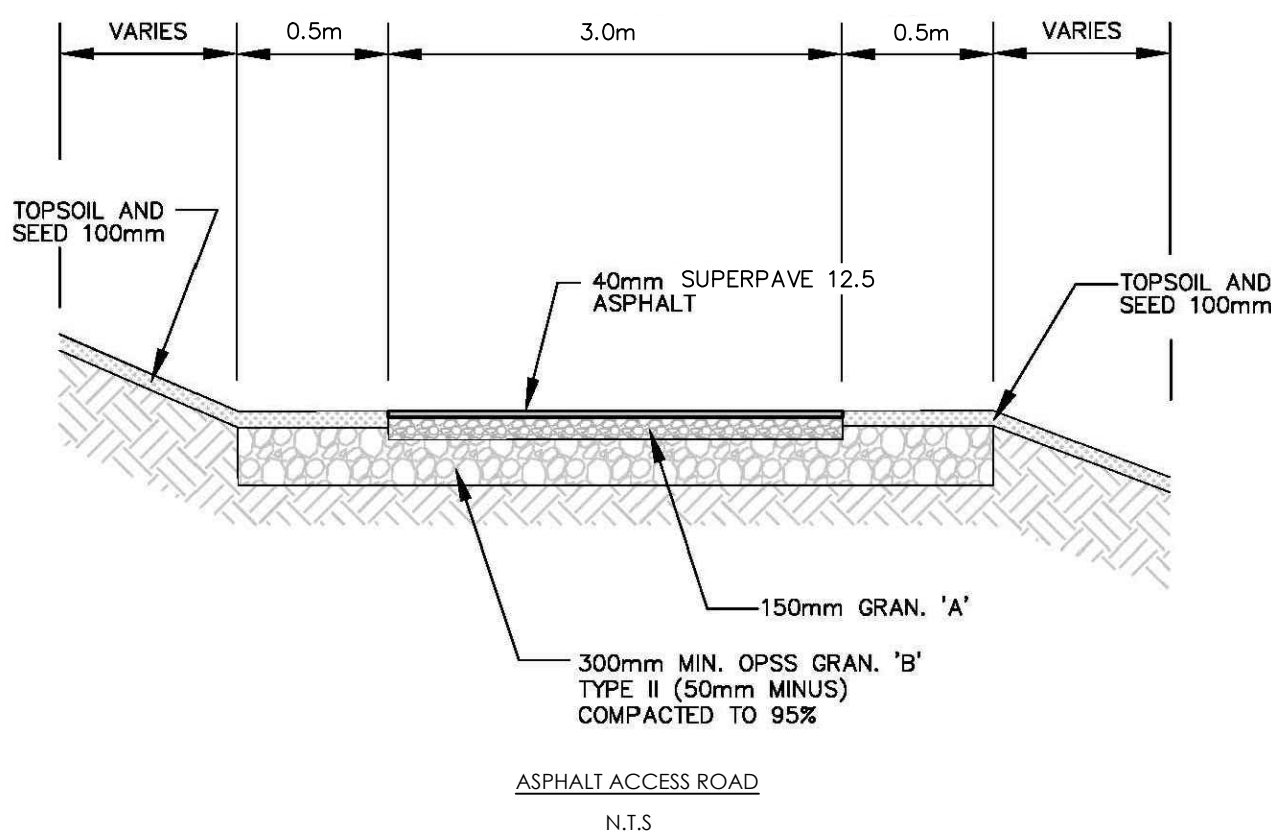



TYPICAL RAILING DETAIL IN CONCRETE APPLICATION
N.T.S.

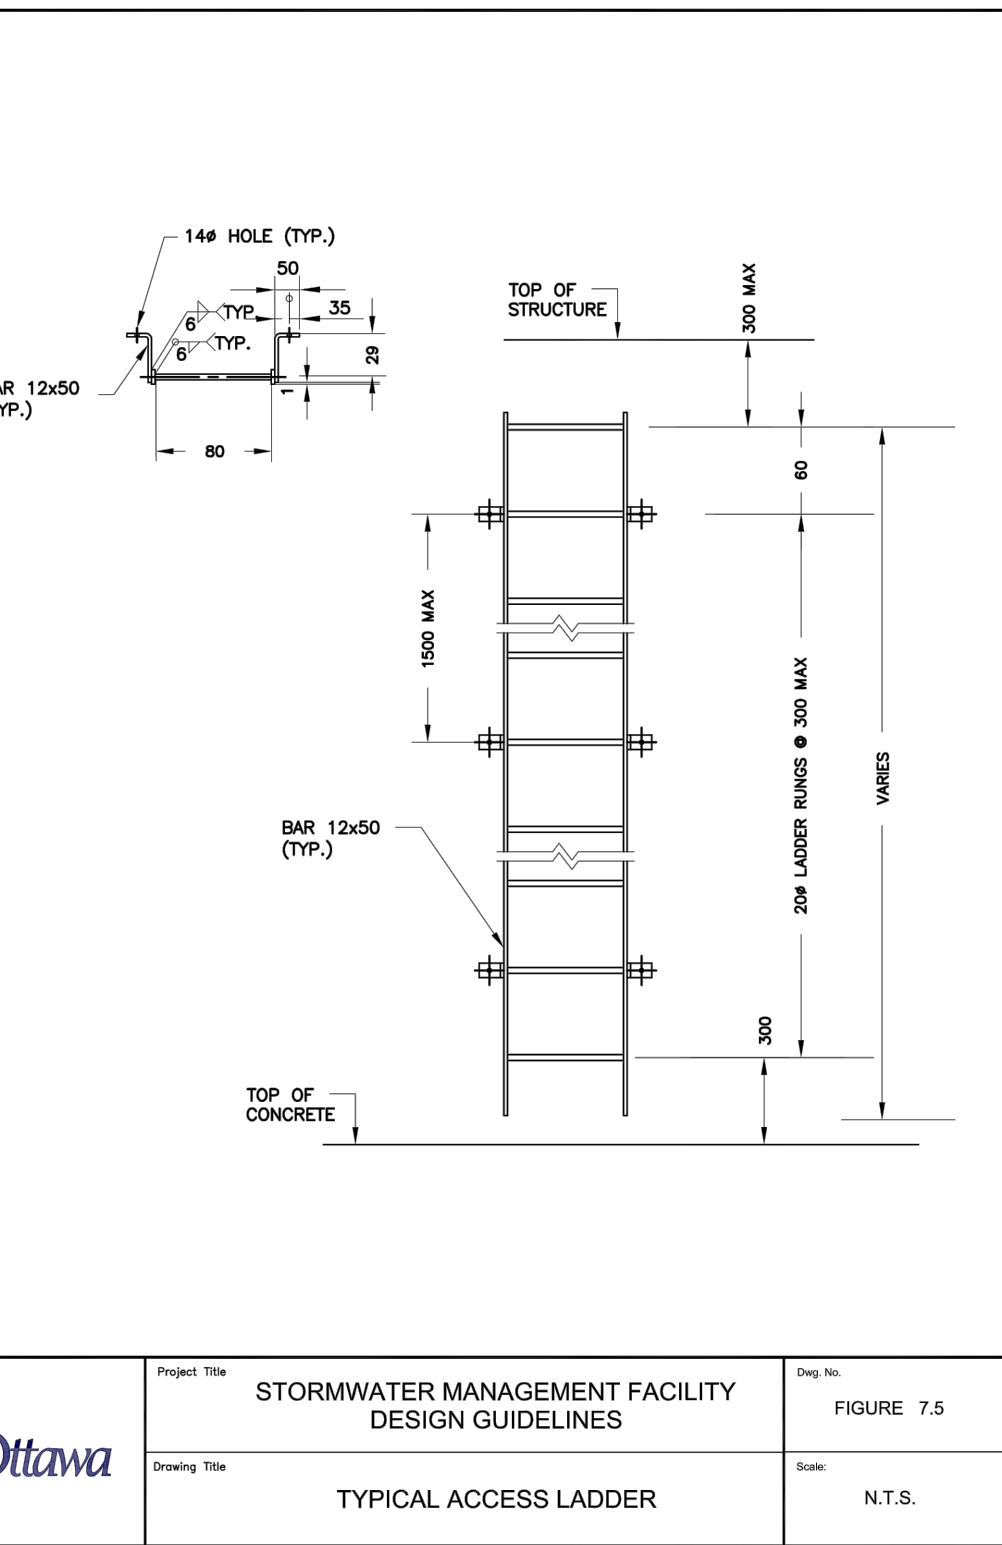


TYPICAL REINFORCED GRASS SERVICE ROAD
N.T.S.

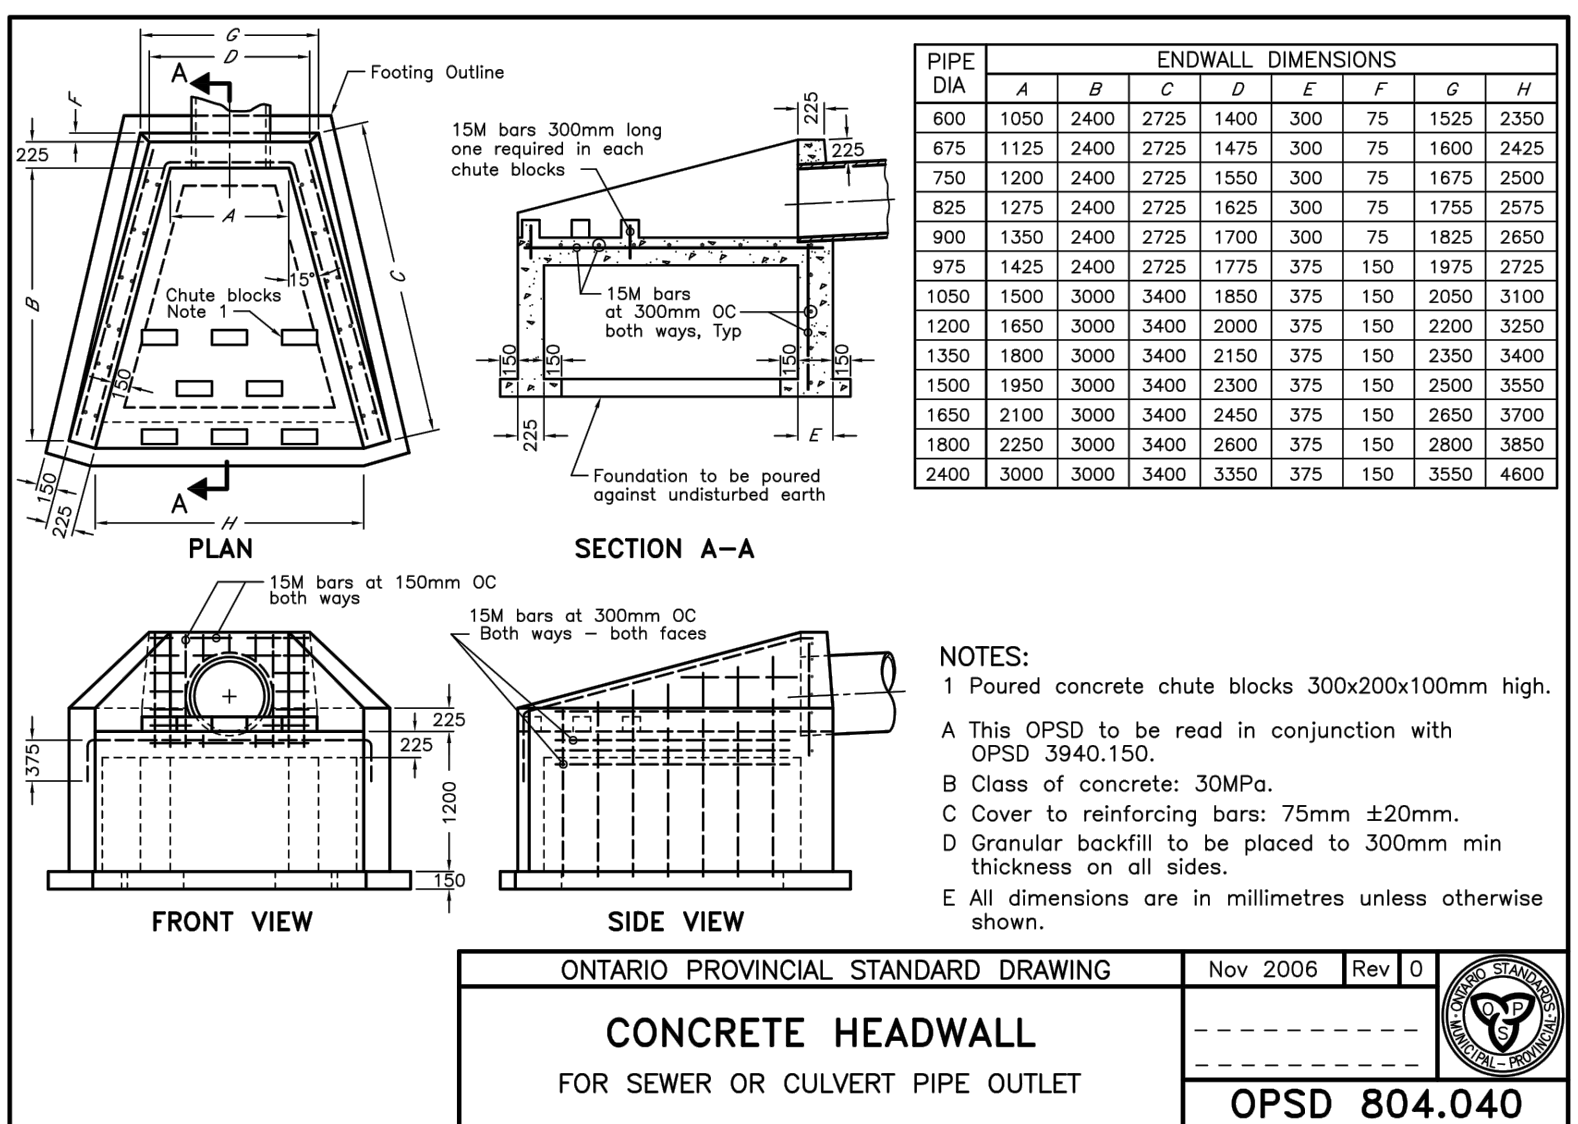

ONTARIO PROVINCIAL STANDARD DRAWING
CONCRETE HEADWALL
FOR SEWER OR CULVERT PIPE OUTLET
OPSD 804.040

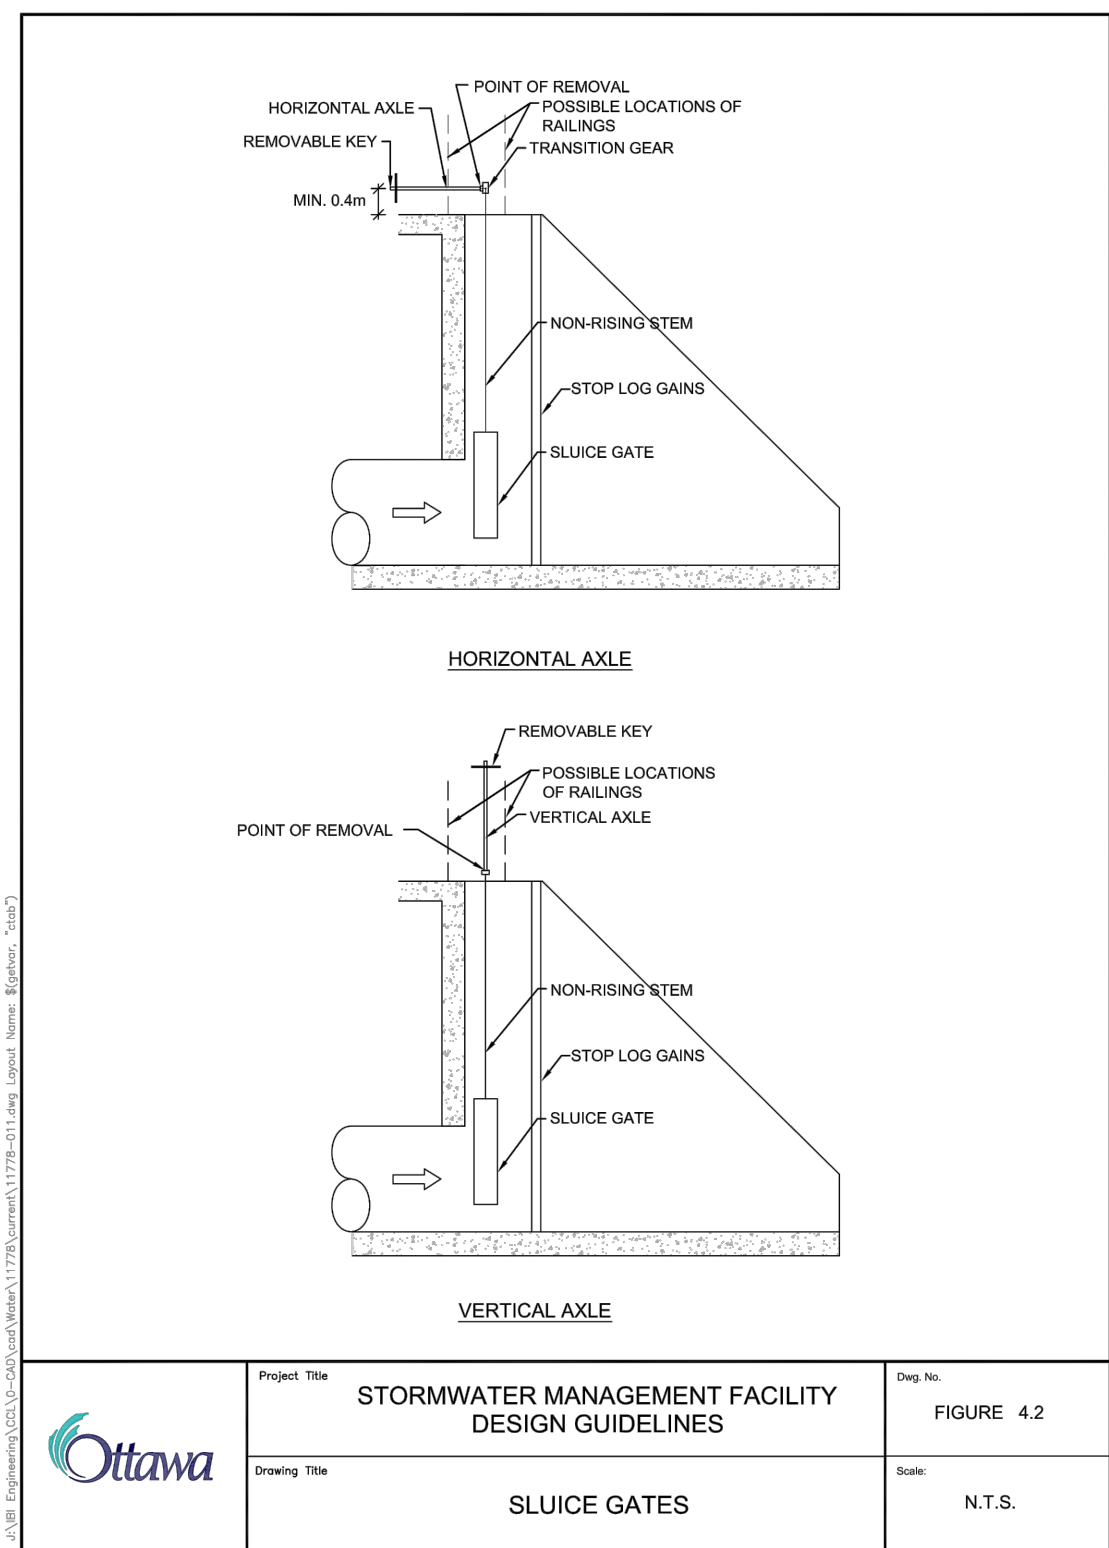

STORMWATER MANAGEMENT FACILITY
DESIGN GUIDELINES
SLUICE GATES
FIGURE 4.2
N.T.S.

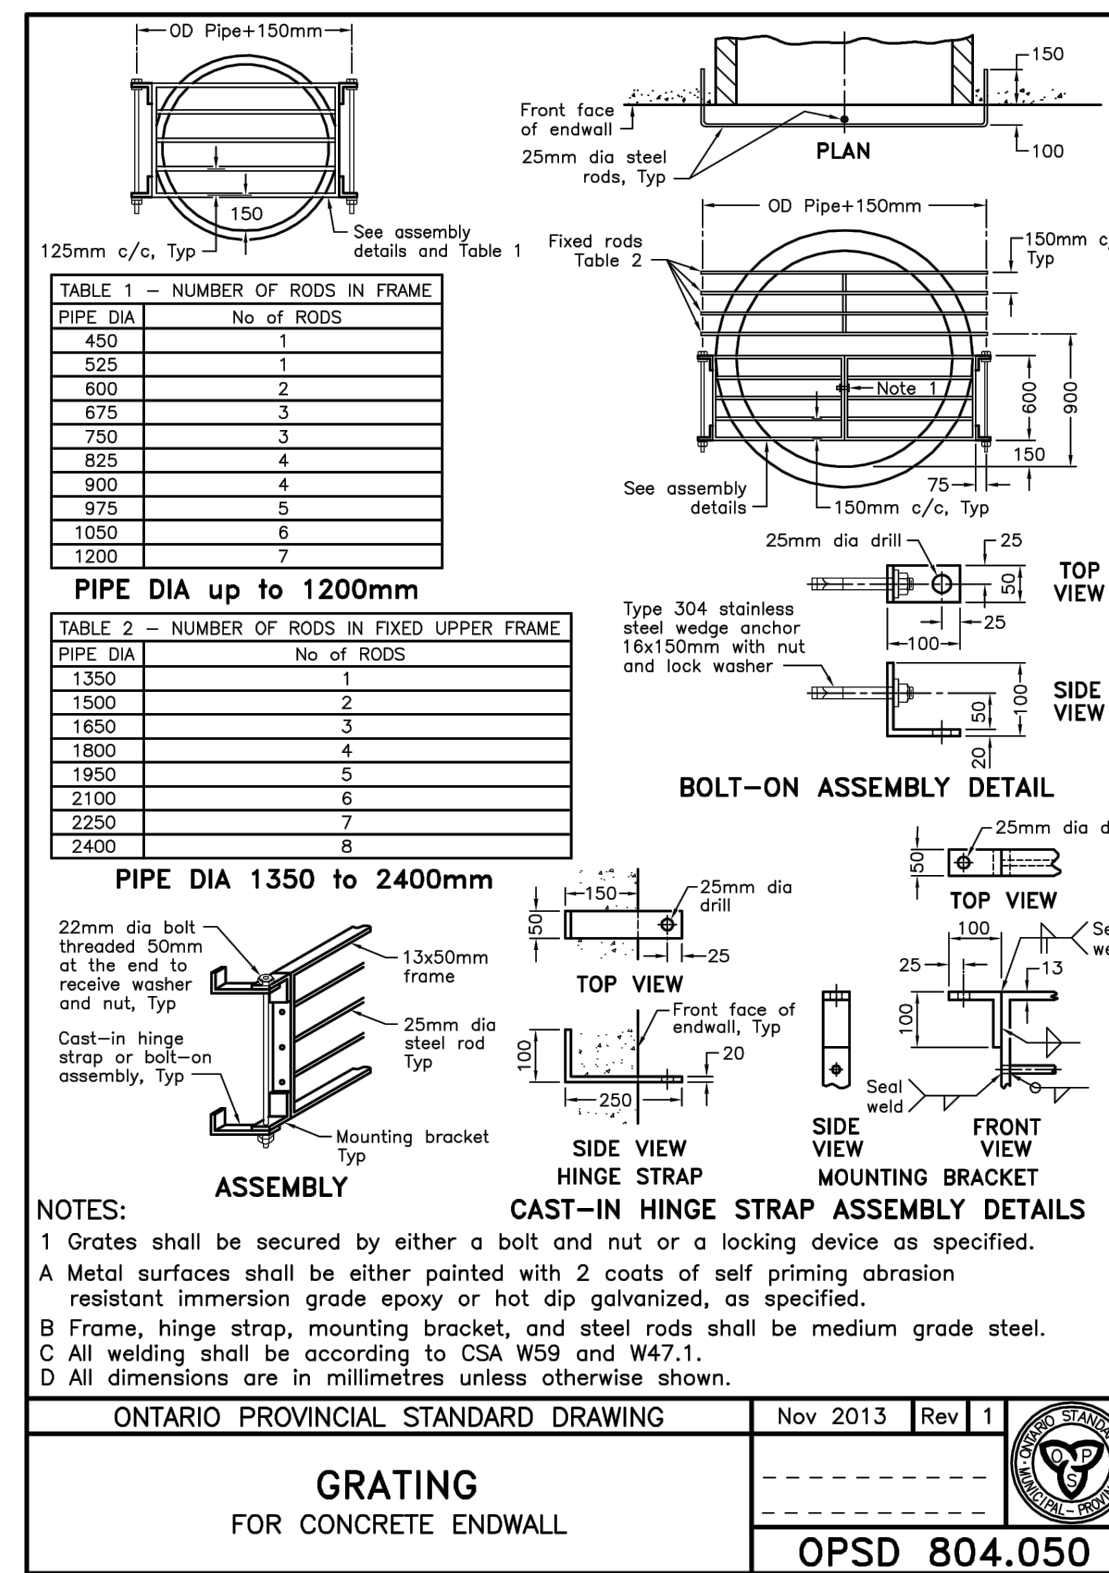

ONTARIO PROVINCIAL STANDARD DRAWING
GRATING
FOR CONCRETE ENDWALL
OPSD 804.050

1	ISSUED FOR DRAFT PLAN APPLICATION	WAJ	KJK	18.04.17
Revision		By	Appd.	YY.MM.DD
File Name:	16040090-F8	WAJ	KJK	AMP
Permit-Seal		Dwn.	Chkd.	Dsgn.
				YY.MM.DD

Client/Project
1384341 ONTARIO LTD.

SHEA ROAD LANDS
FERNBANK POND 4
OTTAWA, ON

Title
DETAIL SHEET

Project No.	Scale
160400900	AS SHOWN
Drawing No.	Sheet
	Revision