



LEGEND

- Proposed Storm Manhole & Sewer
- Proposed Catchbasin/Manhole & Lead
- Proposed Catchbasin & Lead
- Proposed Storm Water Catchbasin & Sub-drain
- Proposed Services Location
- Proposed Road Crossing Head Wall
- Future Development by Others

0.183 (A1) / 0.65 (Symbol)
 0.65 (Symbol)
 0.65 (Symbol)
 0.65 (Symbol)

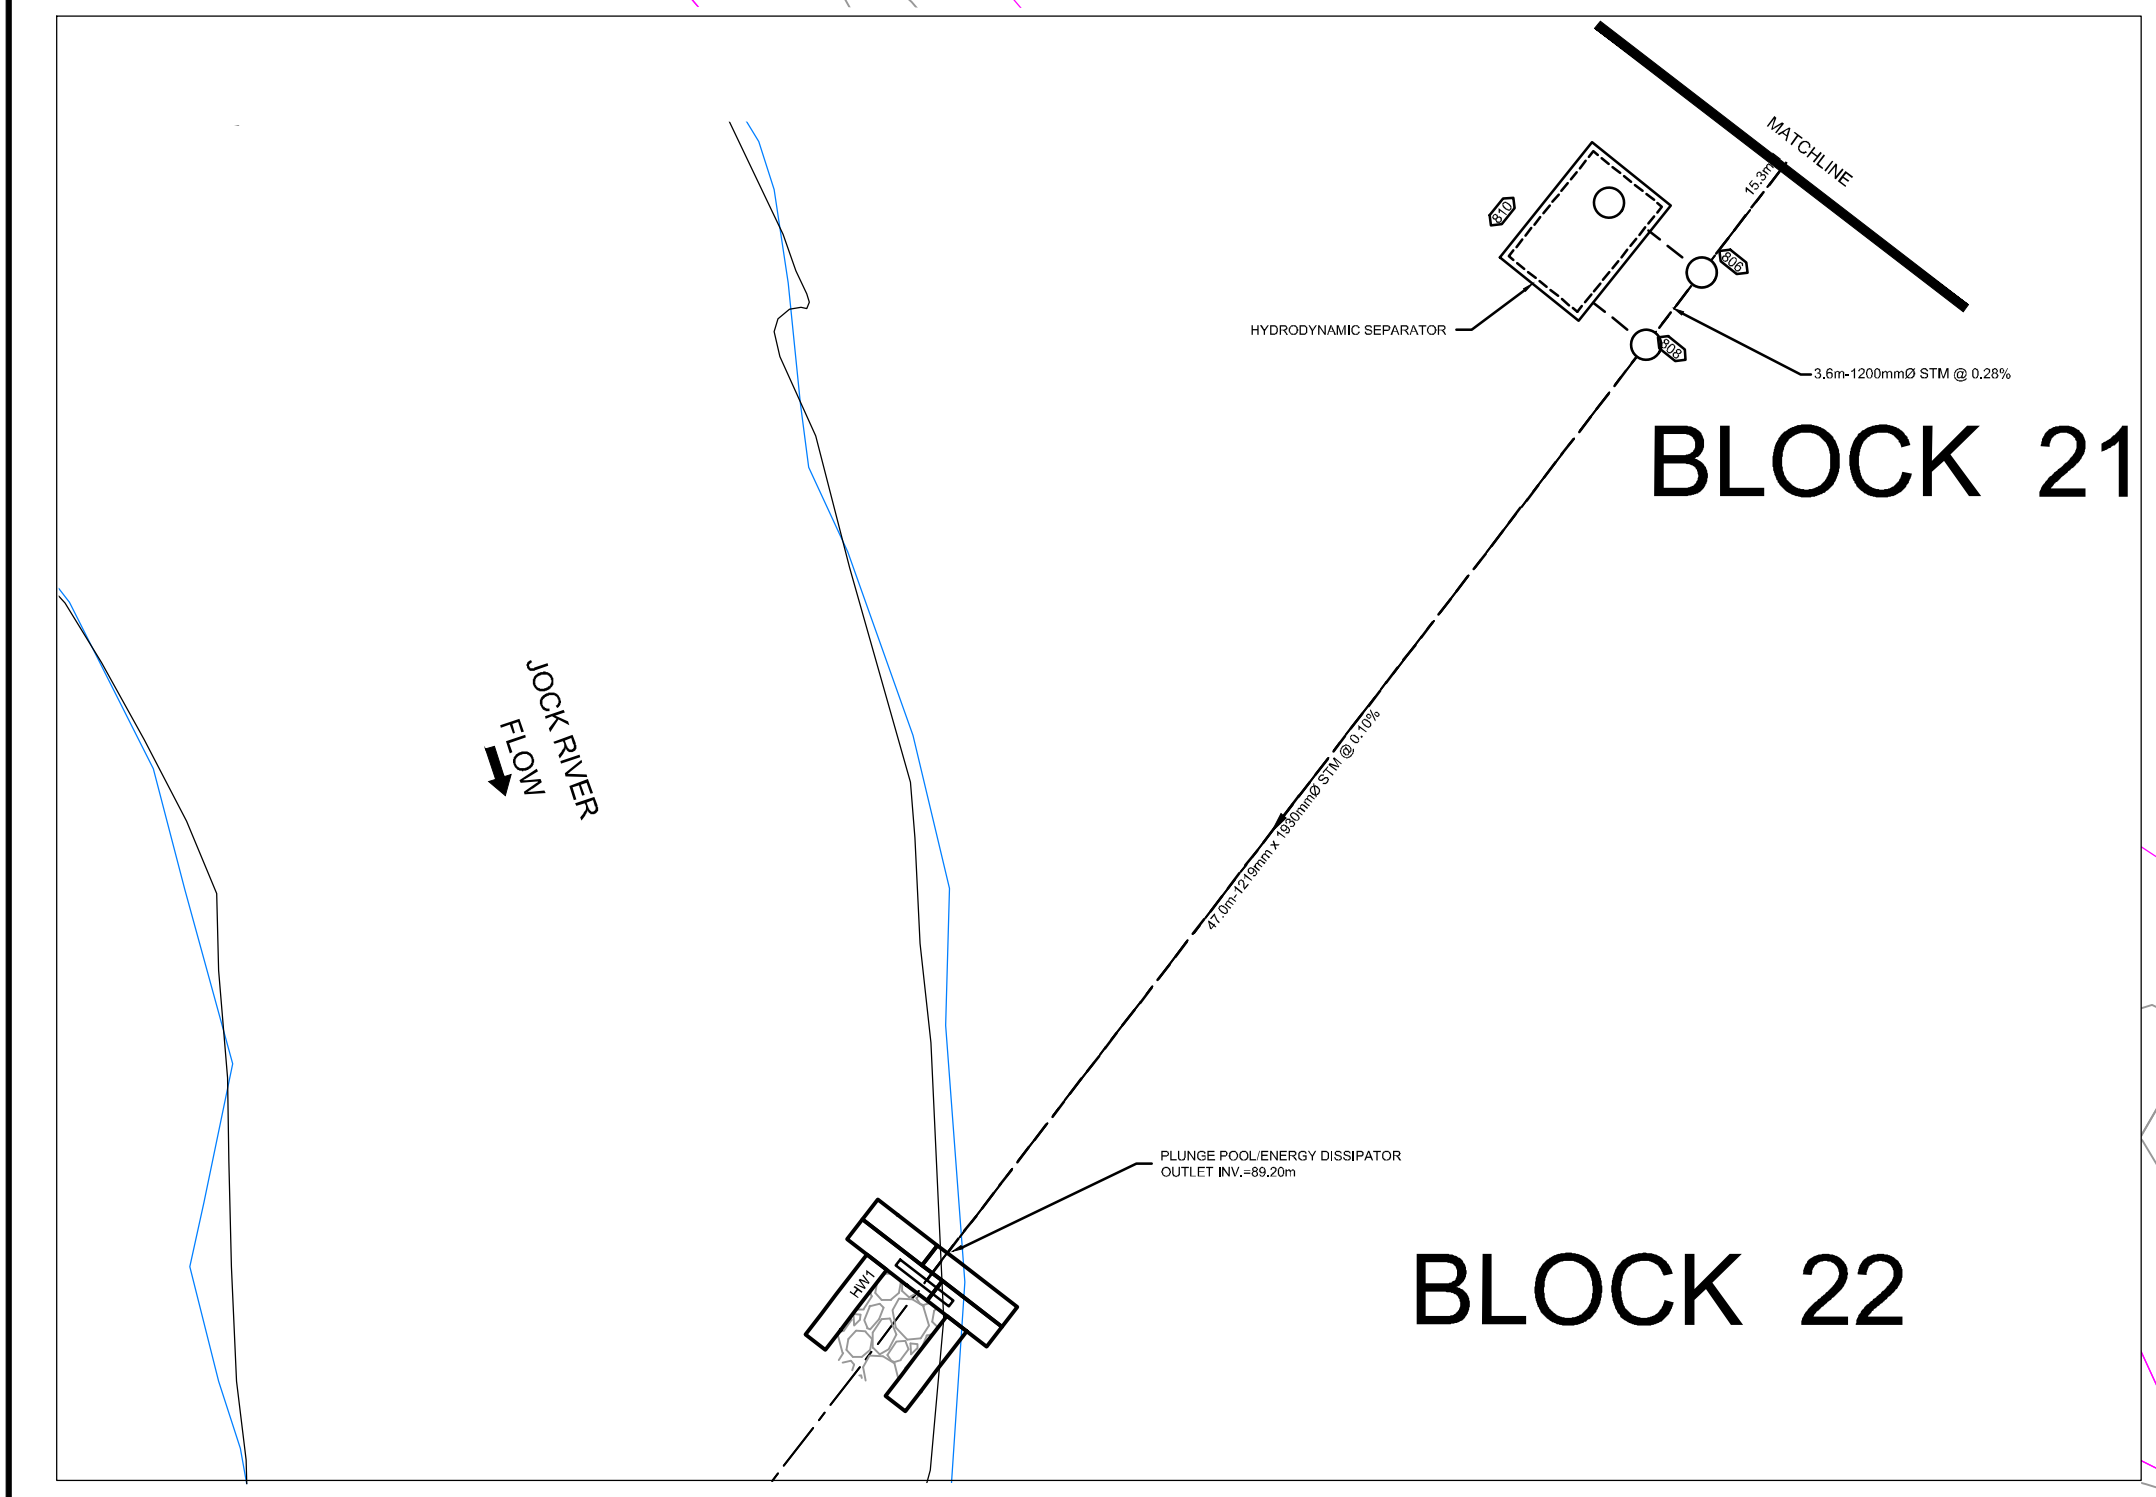

STORM OUTLET DETAIL
SCALE: 1:300

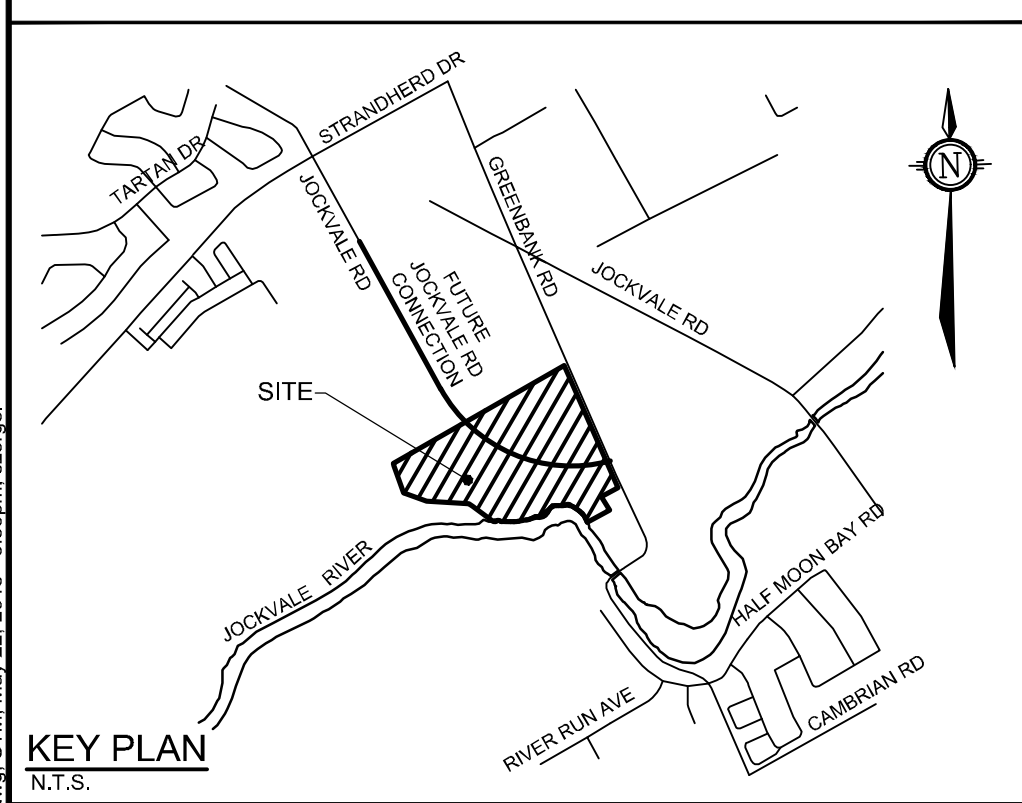

NOTE:
CONTRACTOR TO CONFIRM ELEVATIONS OF INFRASTRUCTURE IN THE STREET PRIOR TO EXTENDING SERVICES INTO THE SITE AND SHALL NOTIFY ENGINEER OF ANY DISCREPANCIES IMMEDIATELY.

No.	REVISION	DATE	BY
3	ISSUED WITH DRAFT PLAN OF SUBDIVISION	MAY 23/18	MSP
2	ISSUED WITH DRAFT PLAN OF SUBDIVISION	JAN 26/18	MSP
1	ISSUED WITH DRAFT PLAN OF SUBDIVISION	DEC 6/16	GJM

SCALE: 1:750

0 15 30

CHECKED	SAZ
CHECKED	DOB
CHECKED	RBG
CHECKED	DOB
APPROVED	MSP

FOR REVIEW ONLY

NOVATECH
Engineers, Planners & Landscape Architects
Suite 200, 240 Michael Cowland Drive
Ottawa, Ontario, Canada K2M 1P6
Telephone (613) 254-9643
Facsimile (613) 254-5867
Website www.novatech-eng.com

LOCATION: CITY OF OTTAWA, 3370 GREENBANK ROAD
DRAWING NAME: STORM DRAINAGE AREA PLAN

PROJECT No: 111117
REV: REV #3
DRAWING No: 111117-STM1

111117-STM1.dwg, 111117-STM1.dwg, STM_May 22 2018, 3:35pm, ecorne