


FUTURE COMMERCIAL BLOCK
STORMWATER MANAGEMENT PROVIDED BY
ROOFTOP/UNDERGROUND STORAGE TO CONTROL TO THE
PRE-DEVELOPMENT FLOW RATE

BLOCK 21

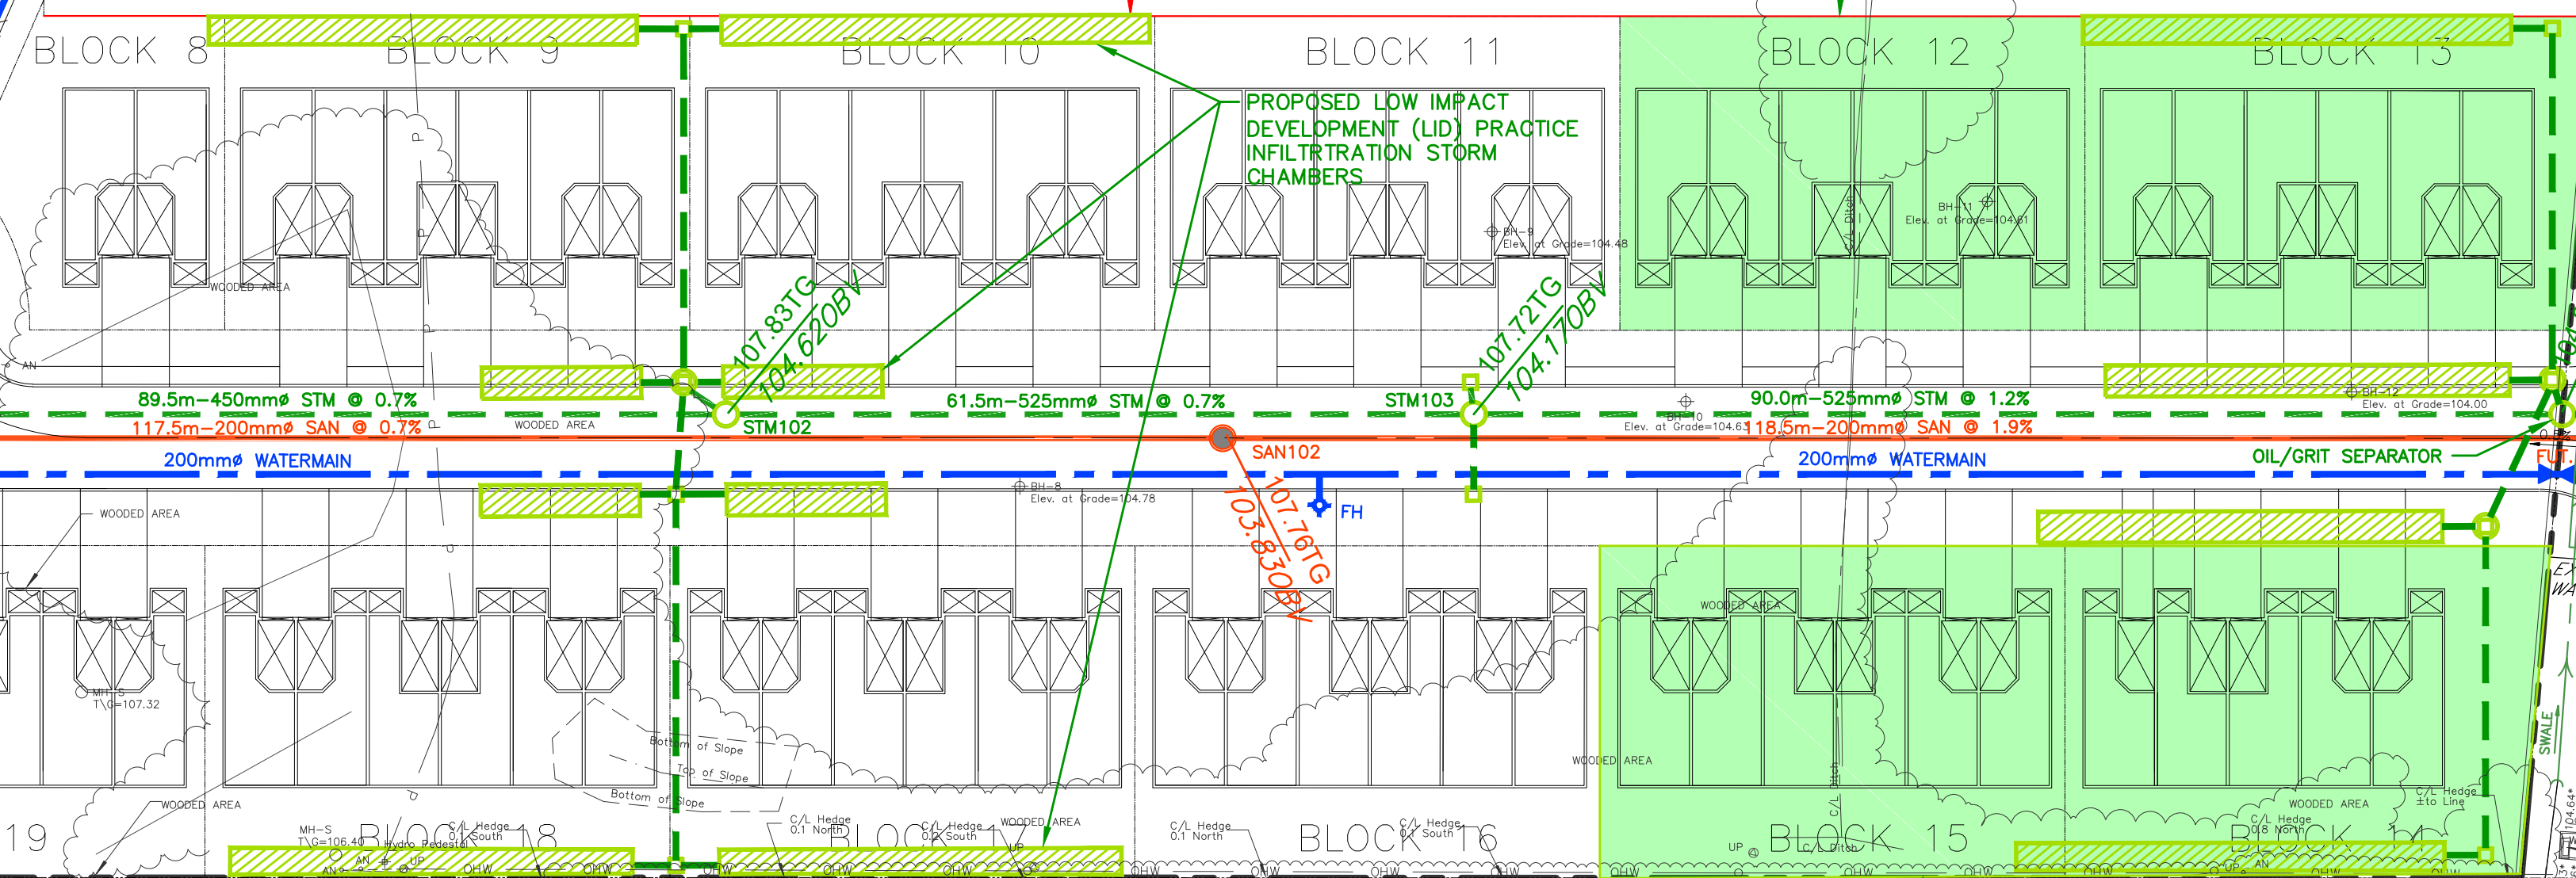

LEGEND:

	PROPOSED WATERMAIN		CONTEMPLATED STORAGE CHAMBER
	FUTURE SANITARY SEWER		CONTEMPLATED FIRE HYDRANT
	PROPOSED SANITARY SEWER		CONTEMPLATED VALVE & BOX
	PROPOSED STORM SEWER		BLOCKS REQUIRING SUMP PUMP
	PROPOSED CATCH BASIN		CONTEMPLATED SANITARY TOP OF GRATE/
	PROPOSED STORM MAINTENANCE HOLE		CONTEMPLATED SANITARY OBVERT
	PROPOSED STORM MAINTENANCE HOLE		CONTEMPLATED STORM OBVERT
	PROPOSED SANITARY MAINTENANCE HOLE		FUTURE SANITARY TOP OF GRATE/
	FUTURE SANITARY MAINTENANCE HOLE		FUTURE SANITARY OBVERT
			CONTEMPLATED SWALE
			PROPERTY LINE



120 Iber Road, Unit 103
Stittsville, ON K2S 1E9
Tel. (613) 836-0856
Fax. (613) 836-7183
www.DSEL.ca

CONCEPTUAL SERVICING
5 ORCHARD DRIVE

PROJECT No.:	18-1006
SCALE:	1:500
DATE:	JUNE 2018
DRAWING No.	CSP-1
SHEET NO.	2 OF 6