



PEDESTRIAN CIRCULATION PLAN

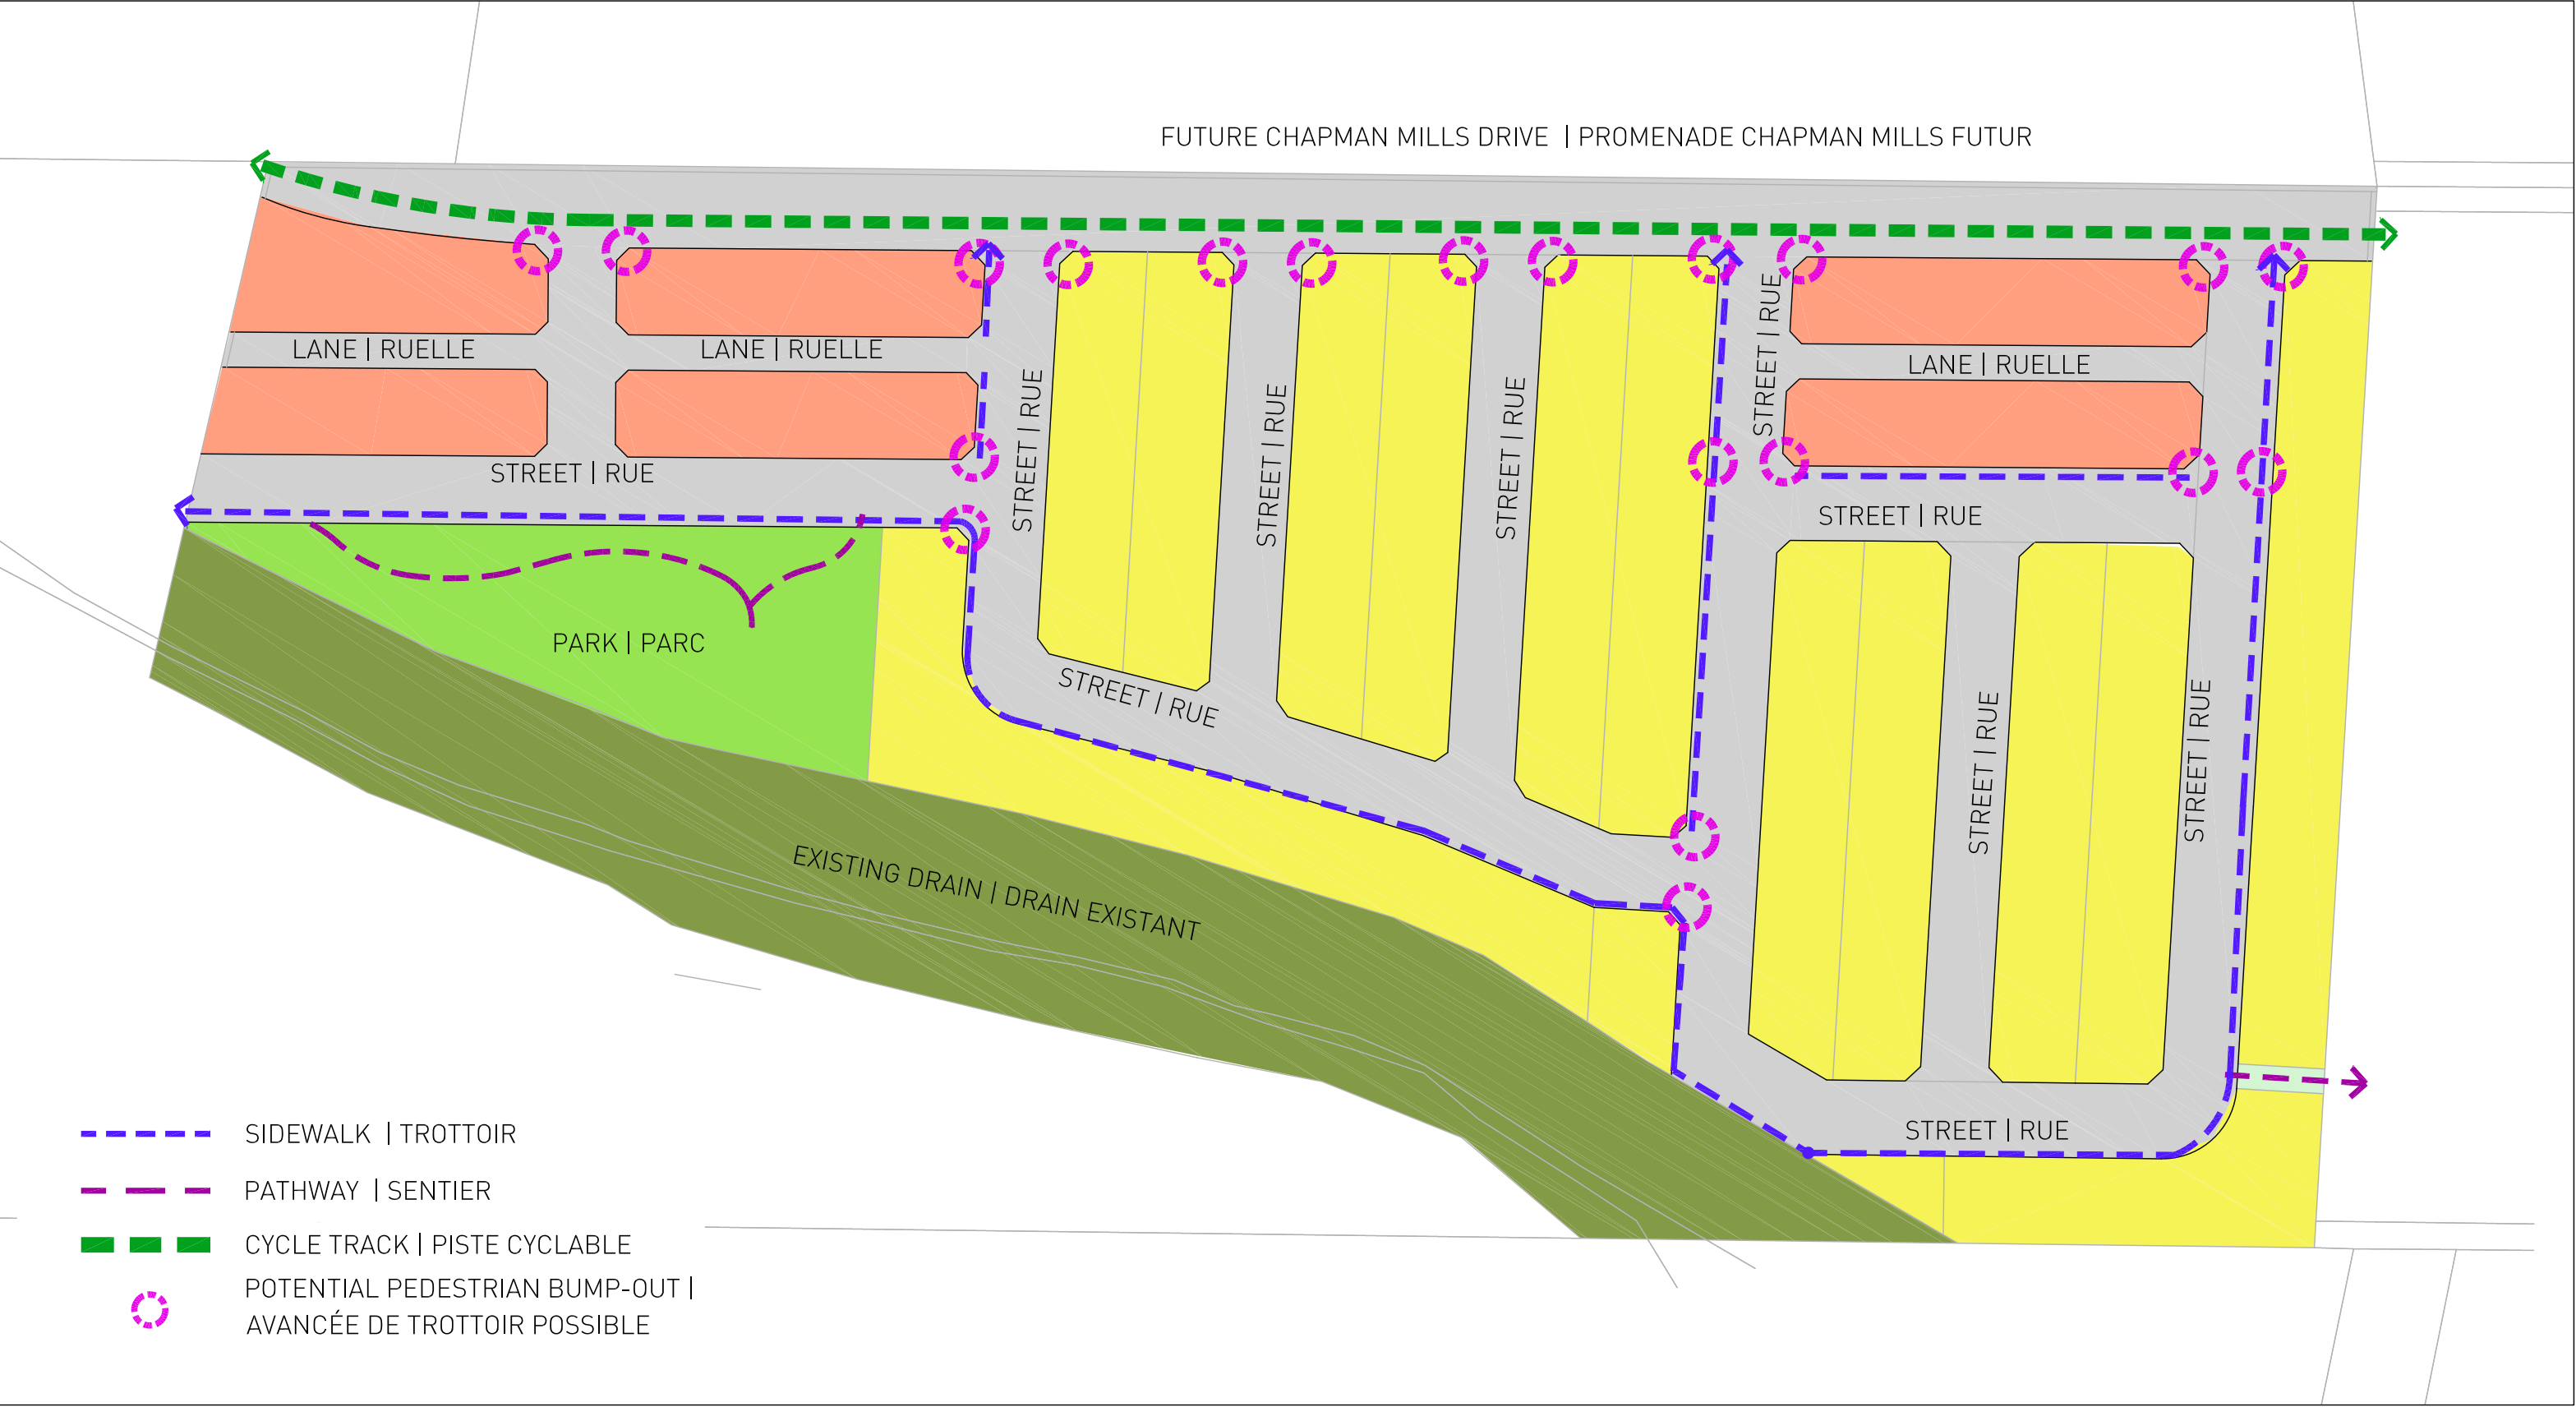

- - - SIDEWALK | TROTTOIR
- - - PATHWAY | SENTIER
- - - CYCLE TRACK | PISTE CYCLABLE
- POTENTIAL PEDESTRIAN BUMP-OUT | AVANCÉE DE TROTTOIR POSSIBLE

CAIVAN CONSERVANCY LANDS

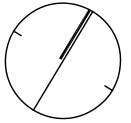

Date JULY 2018
 Scale 1:1500
 Job No. 16-165

NAK
 design strategies
 100-250 BESSERER STREET, OTTAWA, ON K1N 6R3 CANADA
 T 613.237.2345 F 613.237.4423 NAKDESIGNSTRATEGIES.COM