


M:\2018\118072\CAD\Design\118072-GR.dwg, 11x17 landscape, Jul 19, 2018 - 4:25pm, korssman

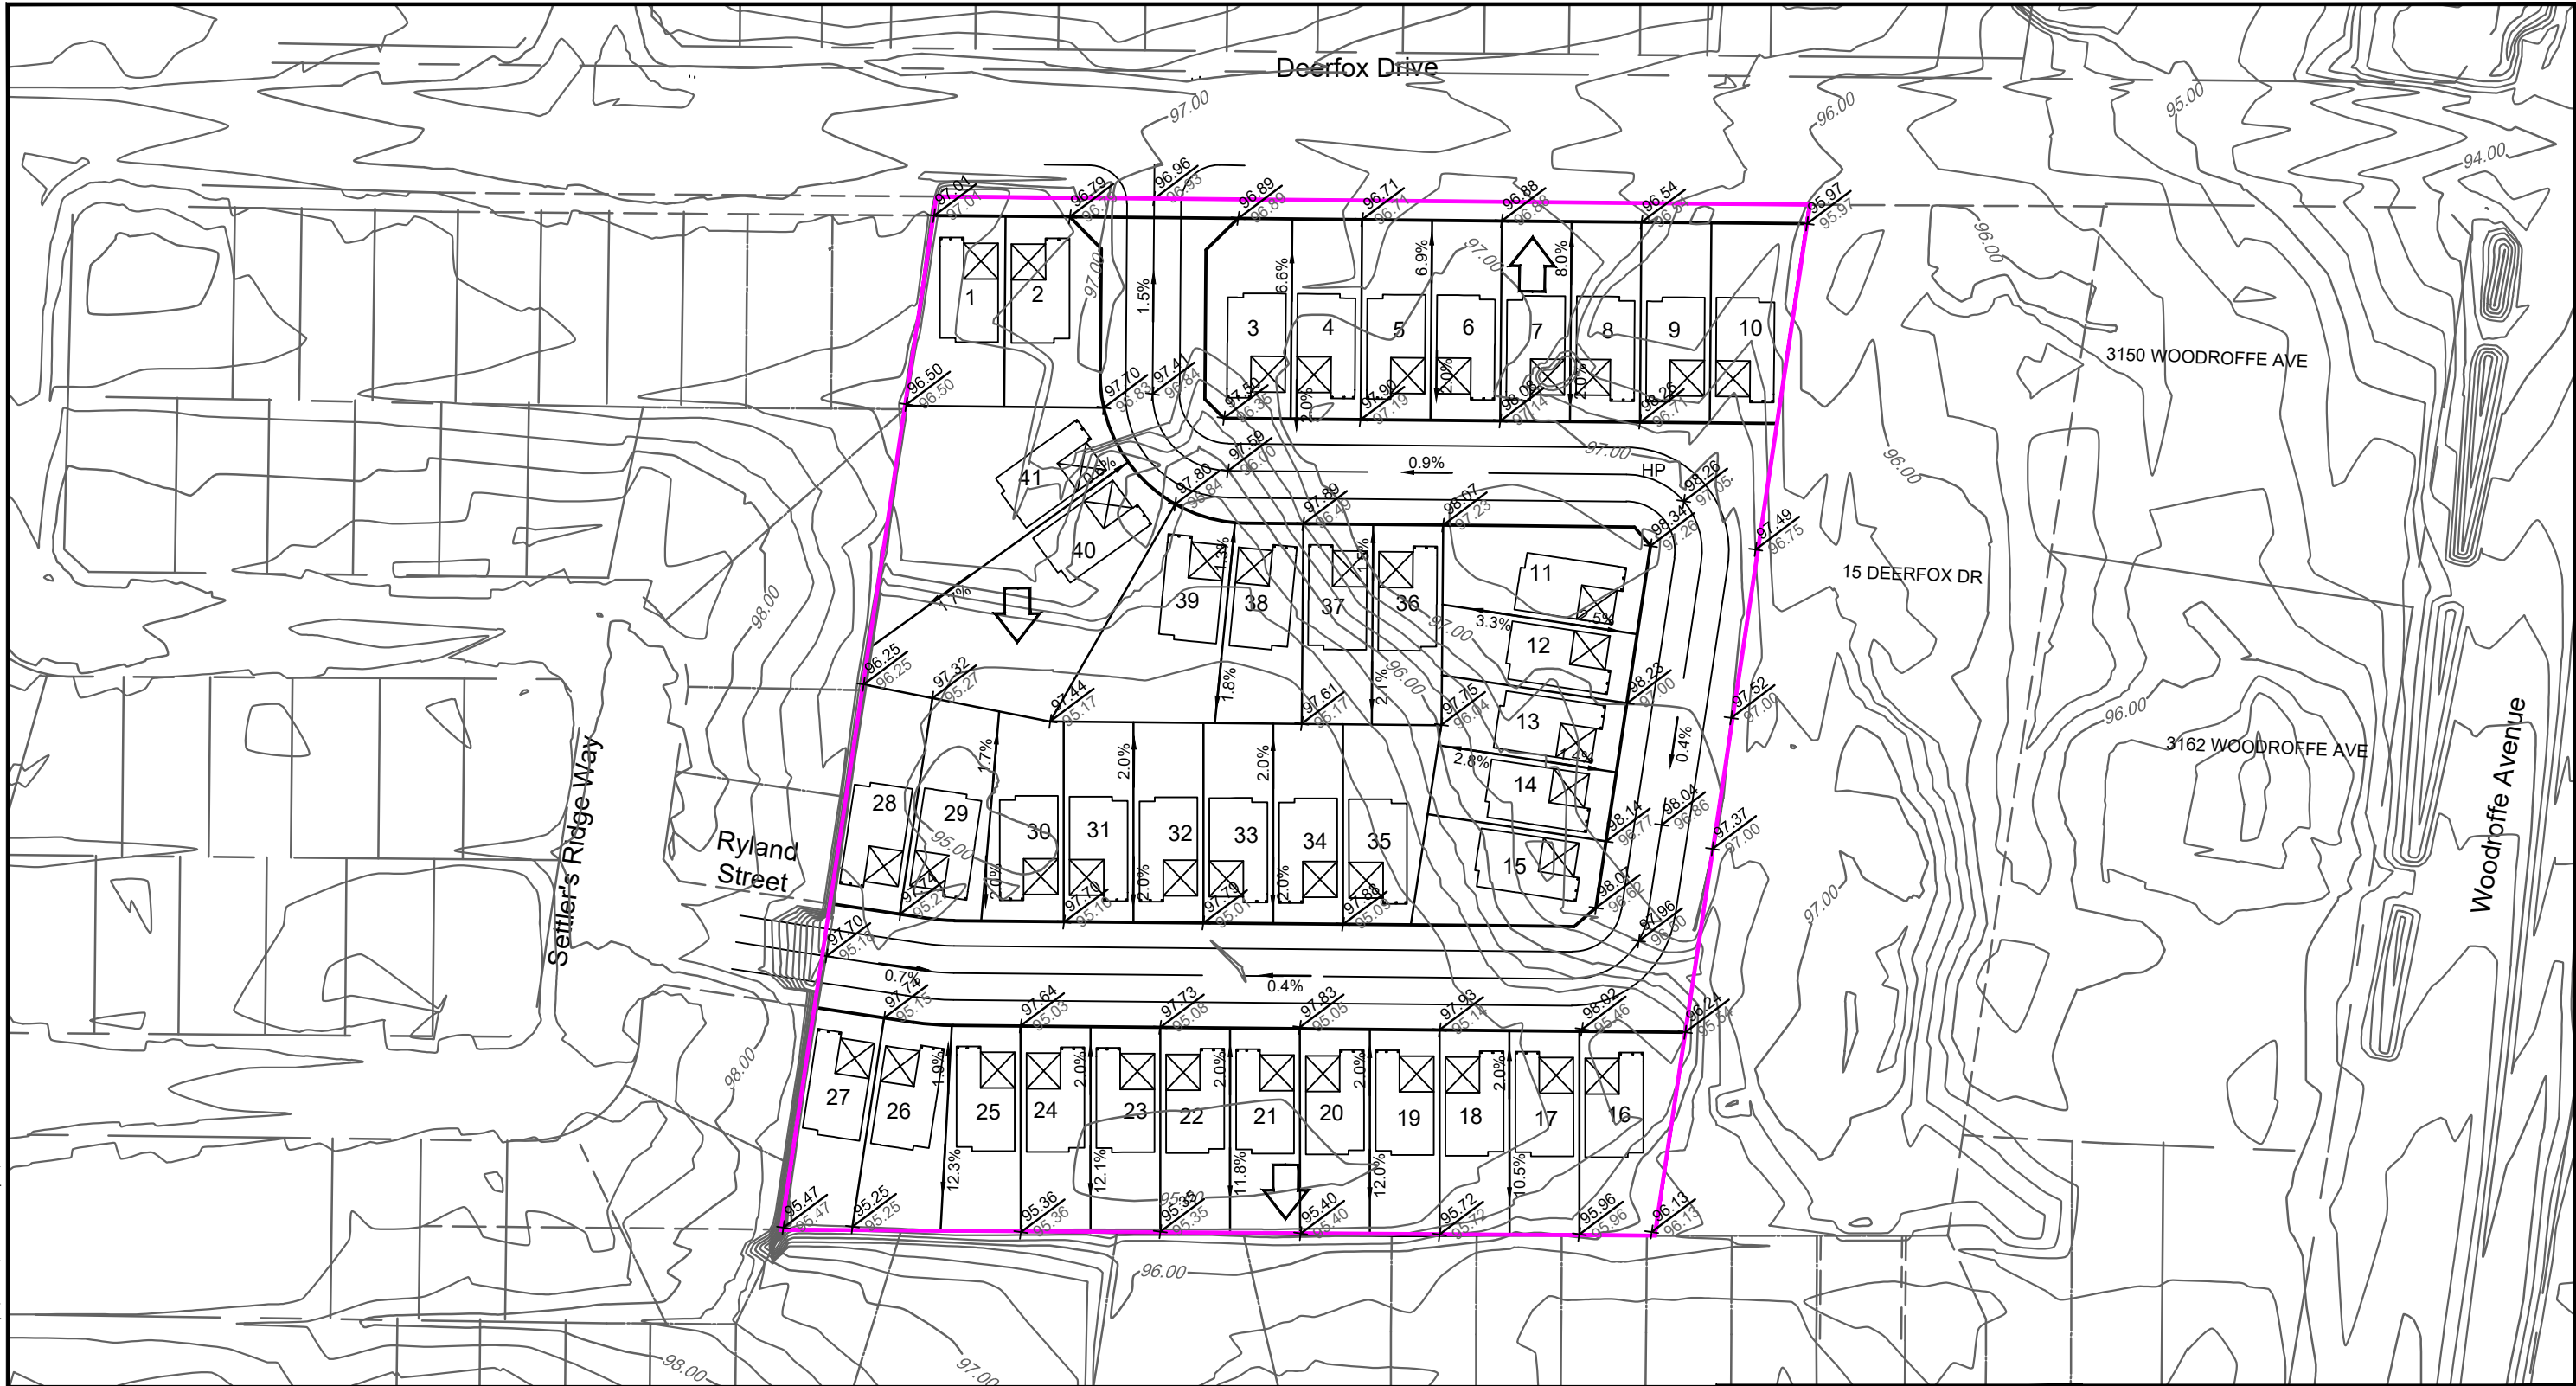

LEGEND

* 120.70
120.20

PROPOSED FINISHED GRADE
ORIGINAL GRADE



MAJOR OVERLAND FLOW



SILT FENCE

NOVATECH

Engineers, Planners & Landscape Architects
Suite 200, 240 Michael Cowpland Drive
Ottawa, Ontario, Canada K2M 1P6

Telephone (613) 254-9643
Facsimile (613) 254-5867
Website www.novatech-eng.com

23-39 DEERFOX DRIVE

MACRO GRADING, EROSION AND SEDIMENT CONTROL PLAN

SCALE

NOT TO SCALE

DATE JULY 2018

JOB 118072

FIGURE 3.3

CLT11x17 DIM/2 270mm V122mm