
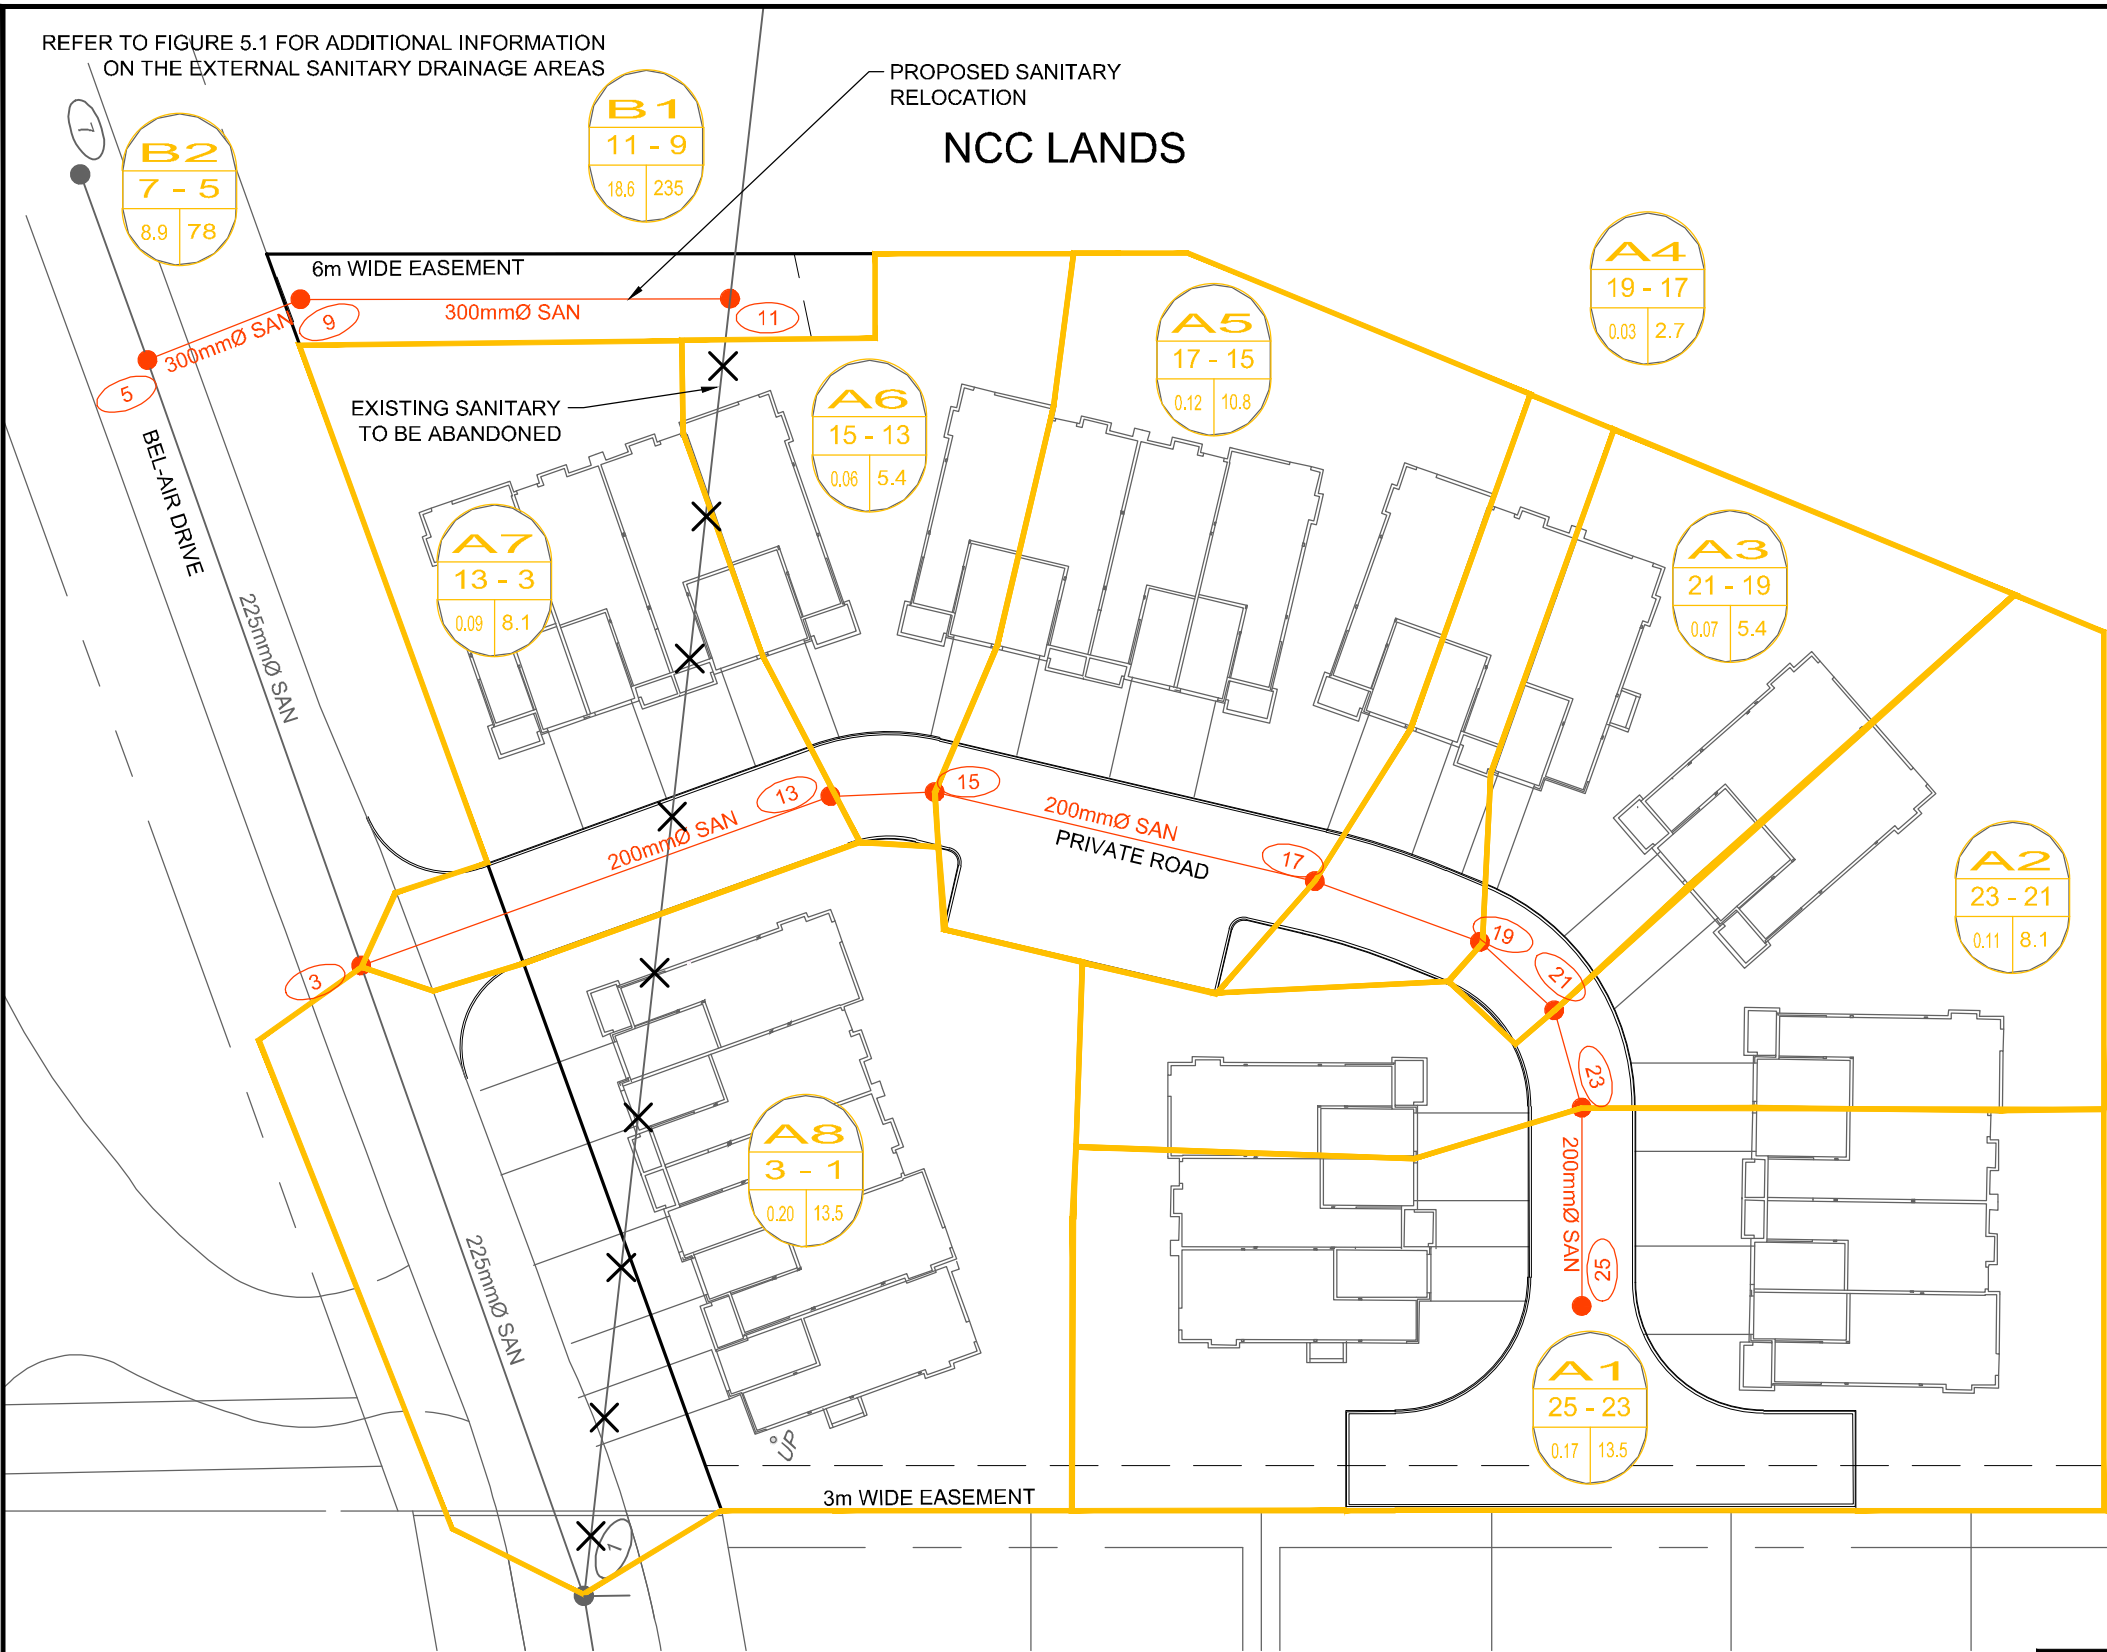



REFER TO FIGURE 5.1 FOR ADDITIONAL INFORMATION
ON THE EXTERNAL SANITARY DRAINAGE AREAS

PROPOSED SANITARY
RELOCATION

NCC LANDS

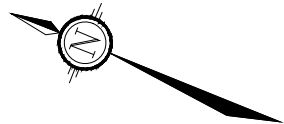

LEGEND

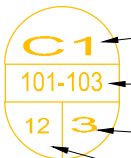

AREA ID

MANHOLE TO MANHOLE

POPULATION EQUIVALENT

DRAINAGE AREA (hectares)



SANITARY DRAINAGE AREA



EXISTING SANITARY SEWER



PROPOSED SANITARY SEWER

NOVATECH

Engineers, Planners & Landscape Architects
Suite 200, 240 Michael Cowpland Drive
Ottawa, Ontario, Canada K2M 1P6

Telephone
Facsimile
Website

(613) 254-9643
(613) 254-5867
www.novatech-eng.com

CITY OF OTTAWA
2112 BEL-AIR DRIVE

SANITARY DRAINAGE
AREA PLAN

SCALE
1:500

DATE
DEC 2019

JOB
119000

FIGURE
5.2