




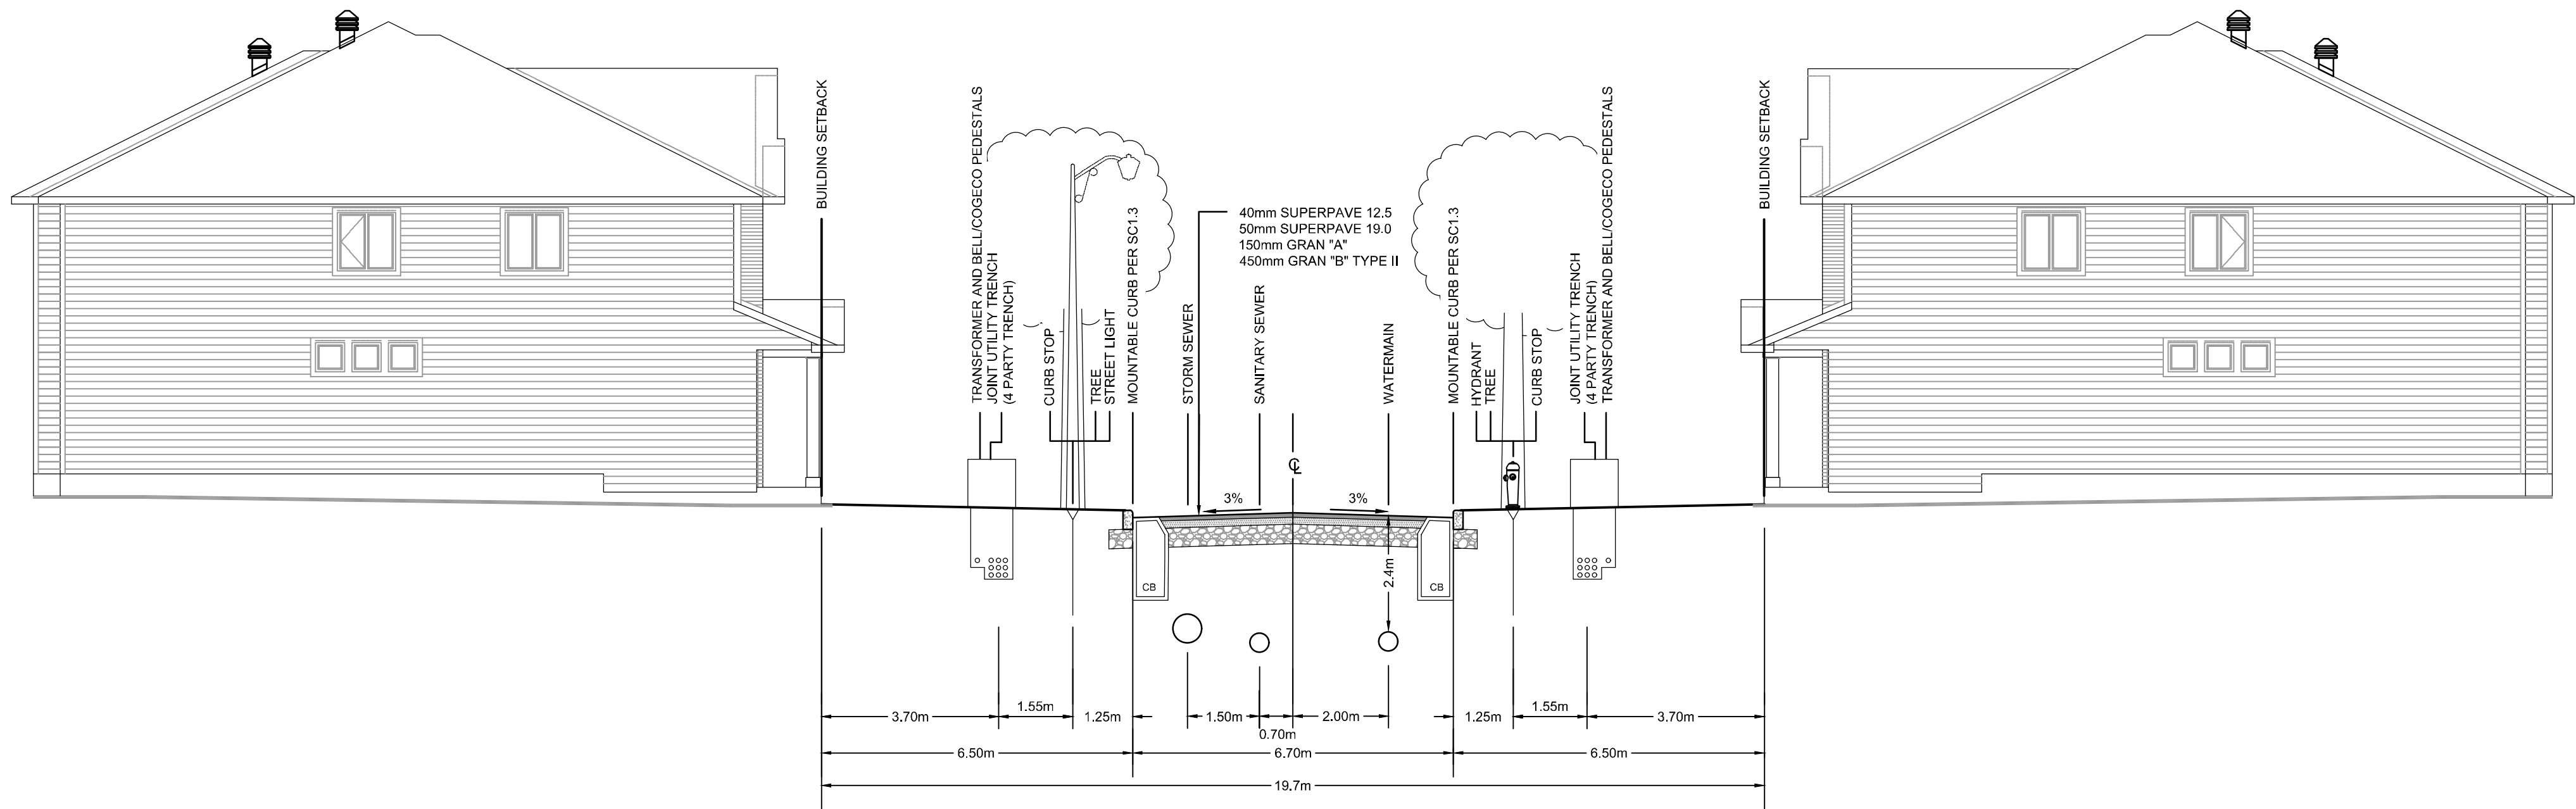


6.7m PRIVATE ROAD CROSS SECTION A-A

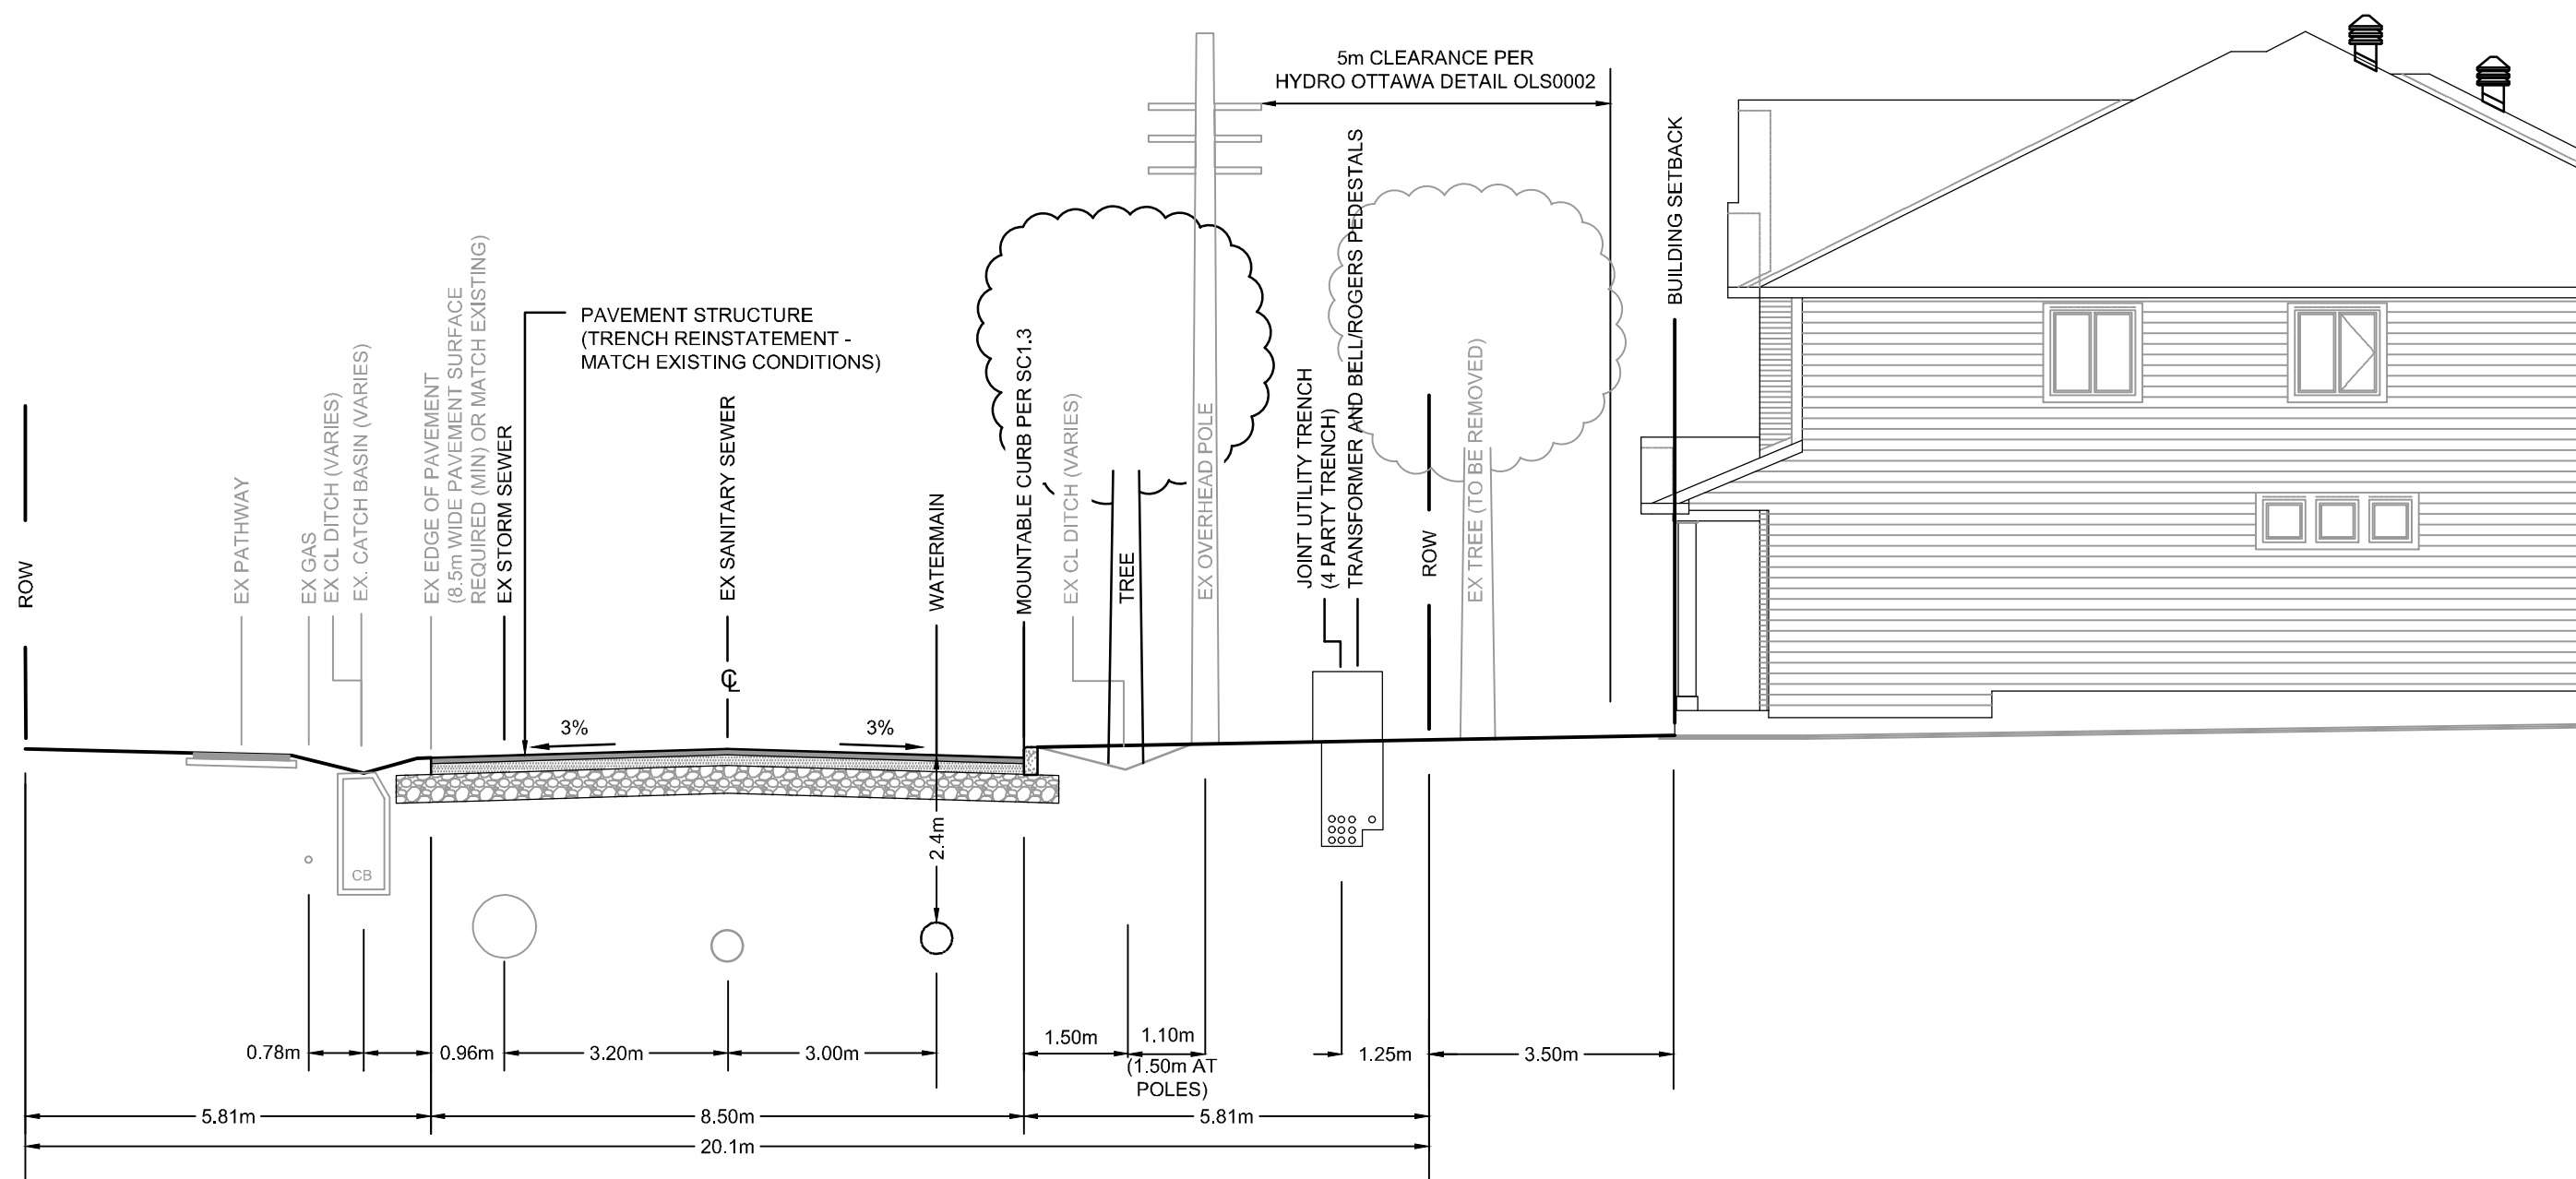


20.12m (66 ft) R.O.W. CROSS SECTION B-B
BEL-AIR DRIVE (WEST OF PRIVATE ROAD ENTRANCE)

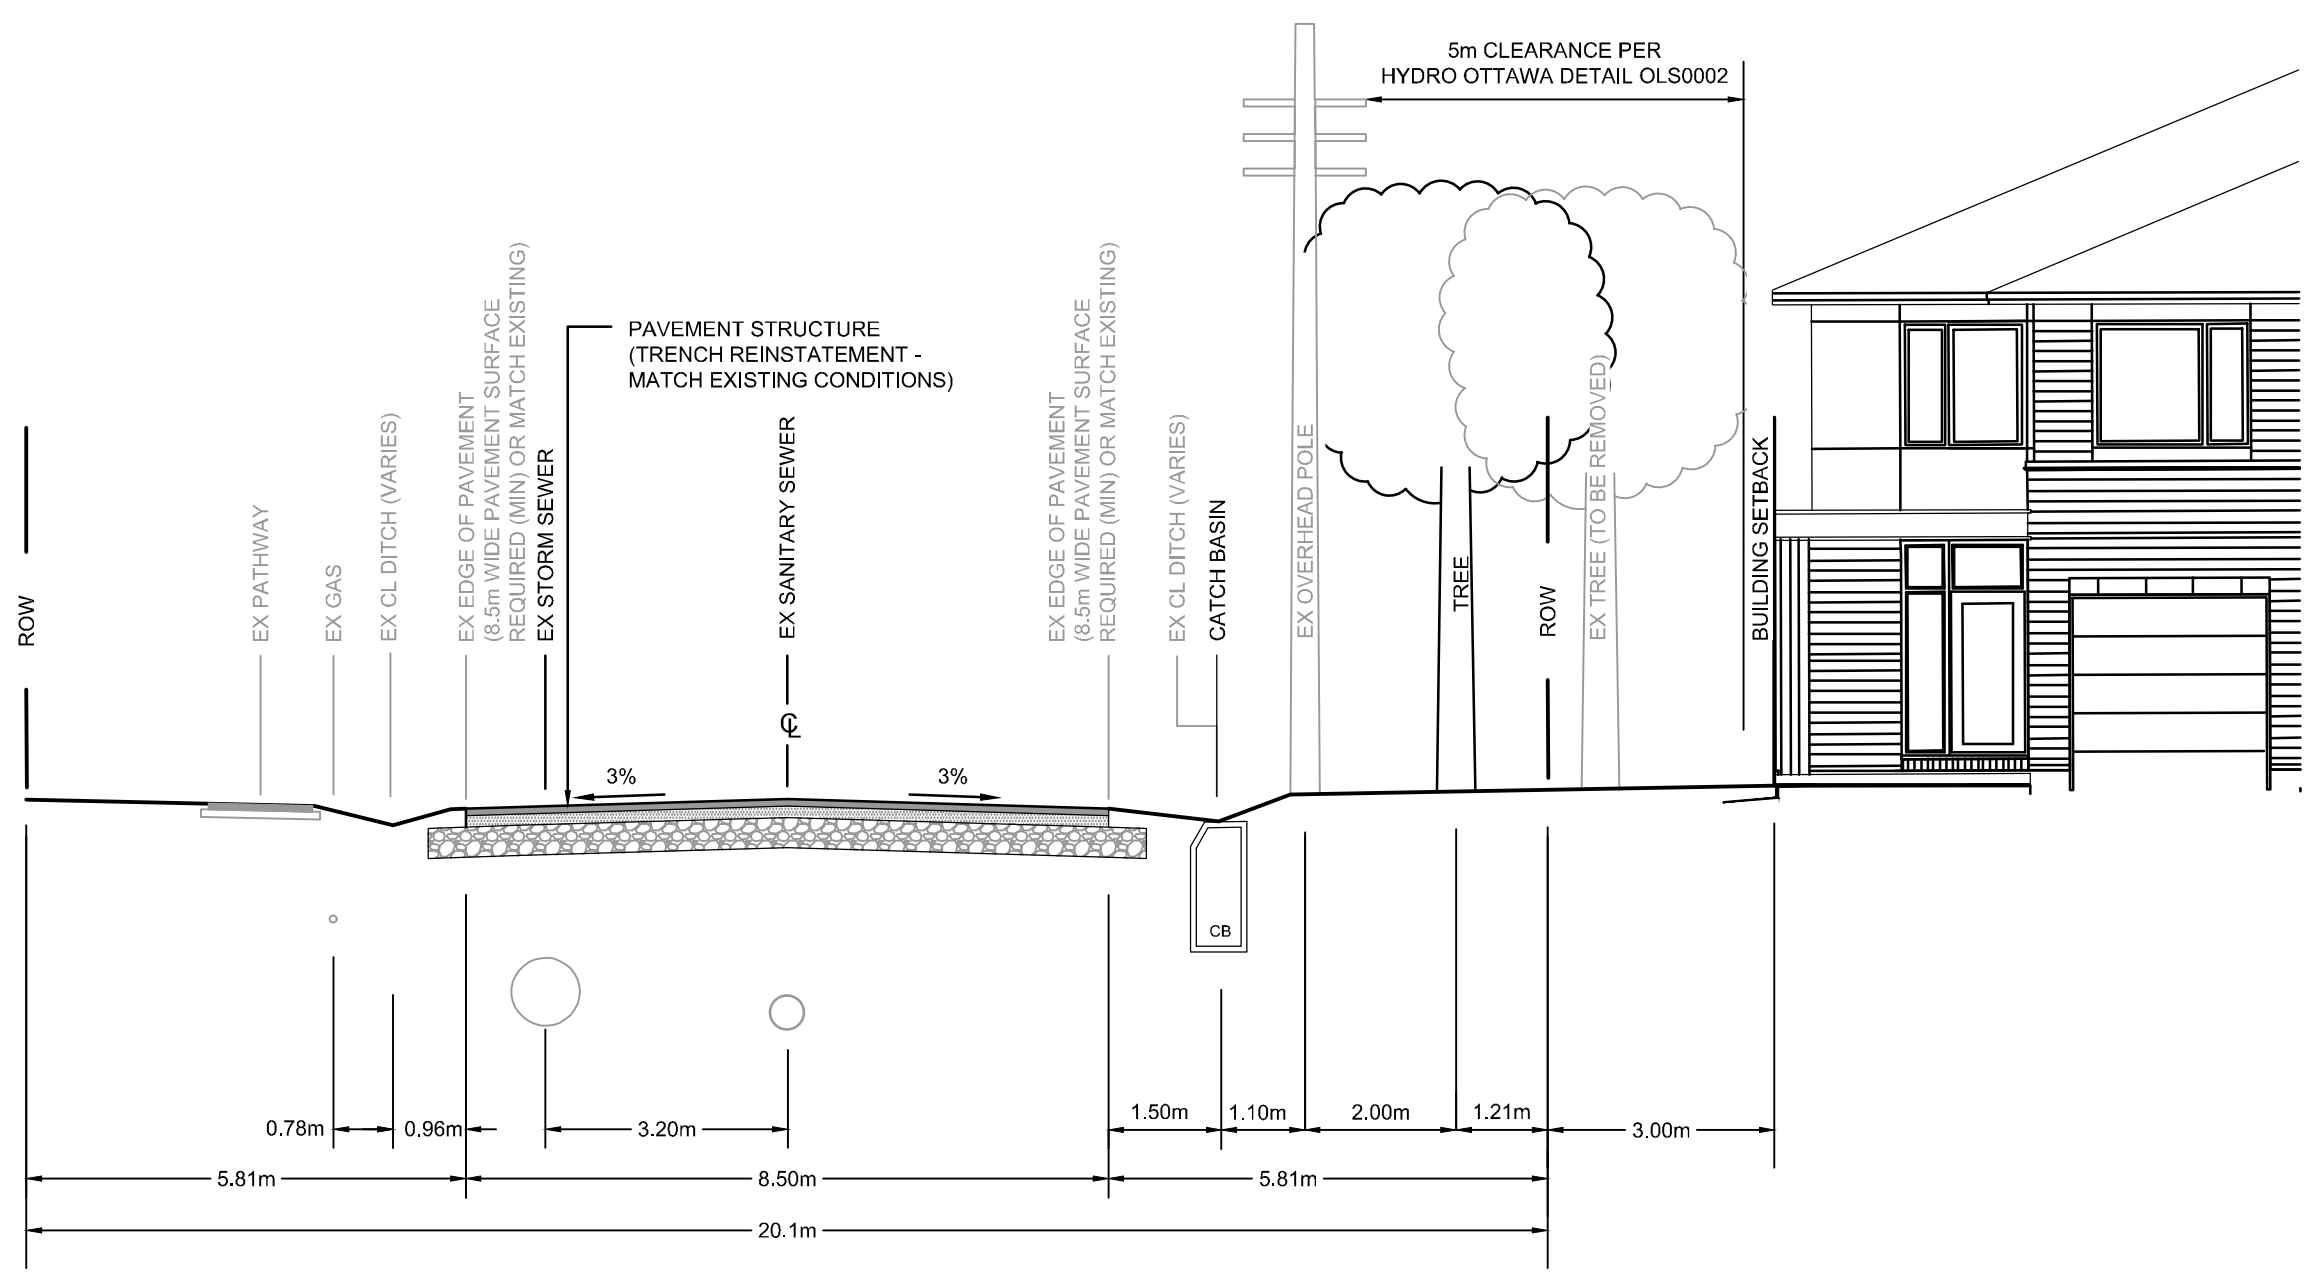


20.12m (66 ft) R.O.W. CROSS SECTION C-C
BEL-AIR DRIVE (EAST OF PRIVATE ROAD ENTRANCE)

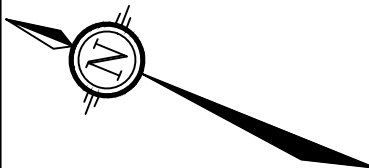

NORTH

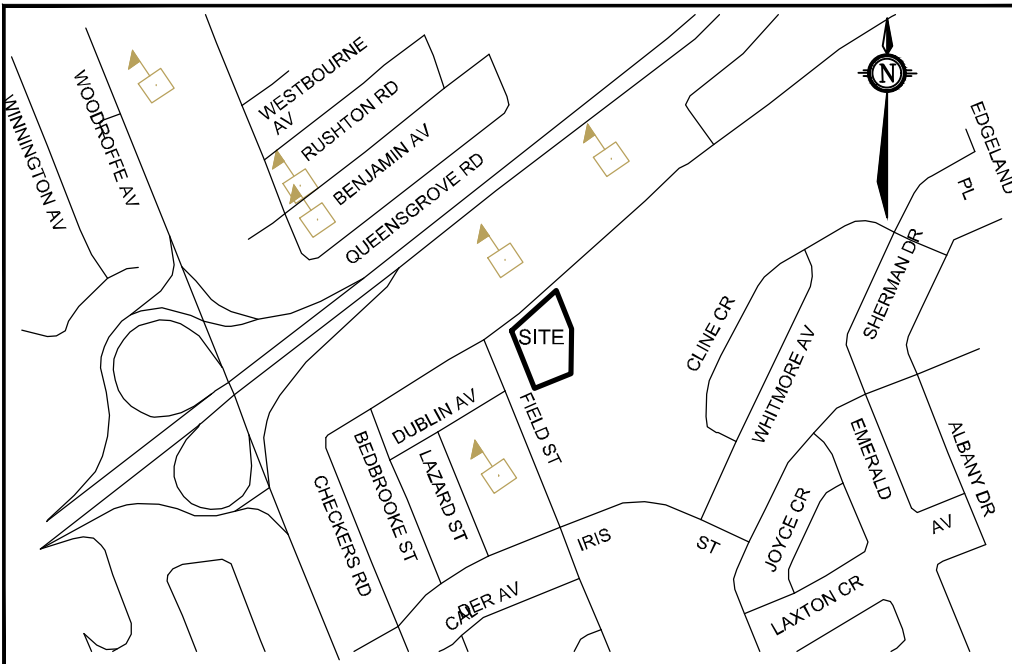

KEY PLAN
N.T.S.

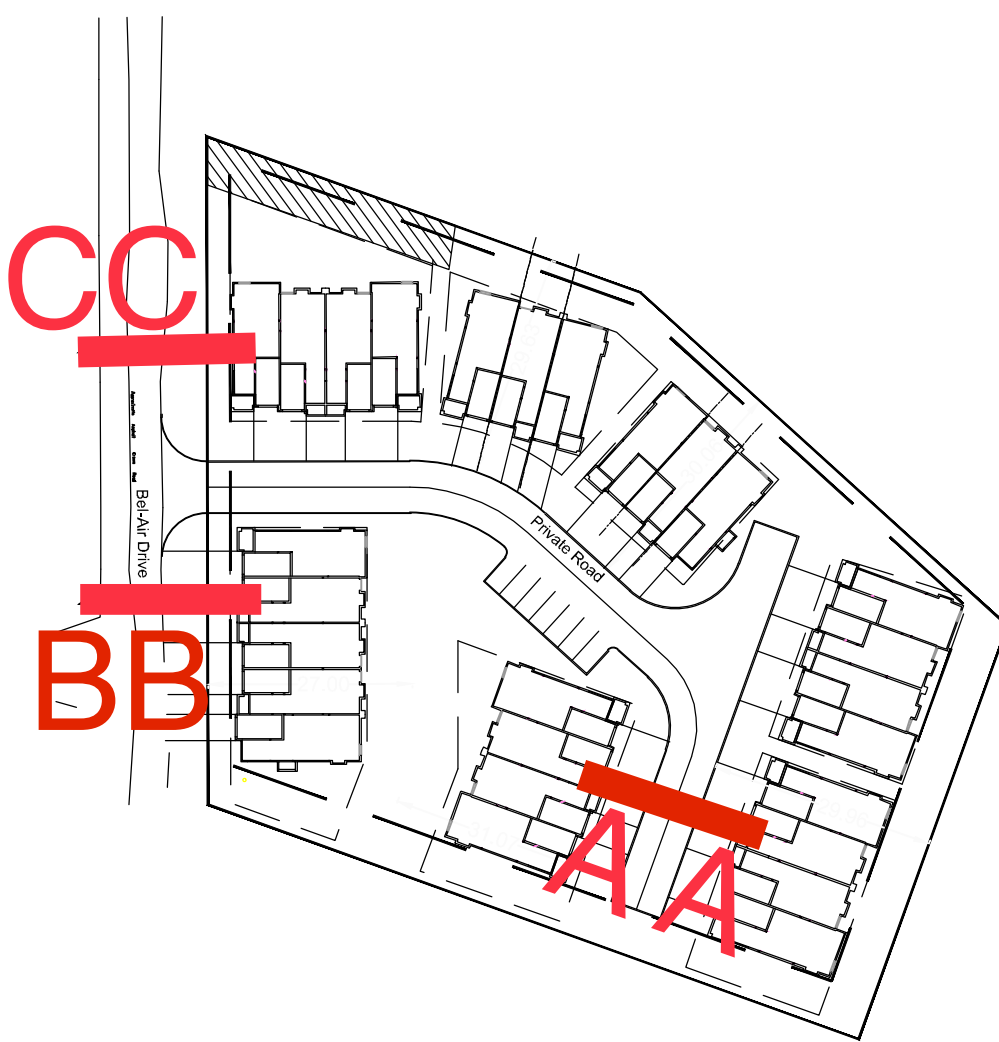

NOTE:
THE POSITION OF ALL POLE LINES, CONDUITS,
WATERMAINS, SEWERS AND OTHER
UNDERGROUND AND OVERGROUND UTILITIES AND
STRUCTURES IS NOT NECESSARILY SHOWN ON
THE CONTRACT DRAWINGS, AND WHERE SHOWN,
THE ACCURACY OF THE POSITION OF SUCH
UTILITIES AND STRUCTURES IS NOT GUARANTEED.
BEFORE STARTING WORK, DETERMINE THE EXACT
LOCATION OF ALL SUCH UTILITIES AND
STRUCTURES AND ASSUME ALL LIABILITY FOR
DAMAGE TO THEM.

No.	REVISION	DATE	BY
1.	DRAFT	XXX	BHB

SCALE
1:100
1:100
0 1 2 3 4

DESIGN
BCS
CHECKED
BHB
DRAWN
MFD
CHECKED
BCS
APPROVED
BHB

FOR REVIEW ONLY

NOVATECH
Engineers, Planners & Landscape Architects
Suite 200, 240 Michael Cowpland Drive
Ottawa, Ontario, Canada K2M 1P6
Telephone (613) 254-9643
Facsimile (613) 254-5867
Website www.novatech-eng.com

LOCATION
CITY OF OTTAWA
2112 BEL-AIR DRIVE

DRAWING NAME
CROSS SECTION

PROJECT No.	119000-00
REV	REV # 1
DRAWING No.	119000-XS