


Notes:

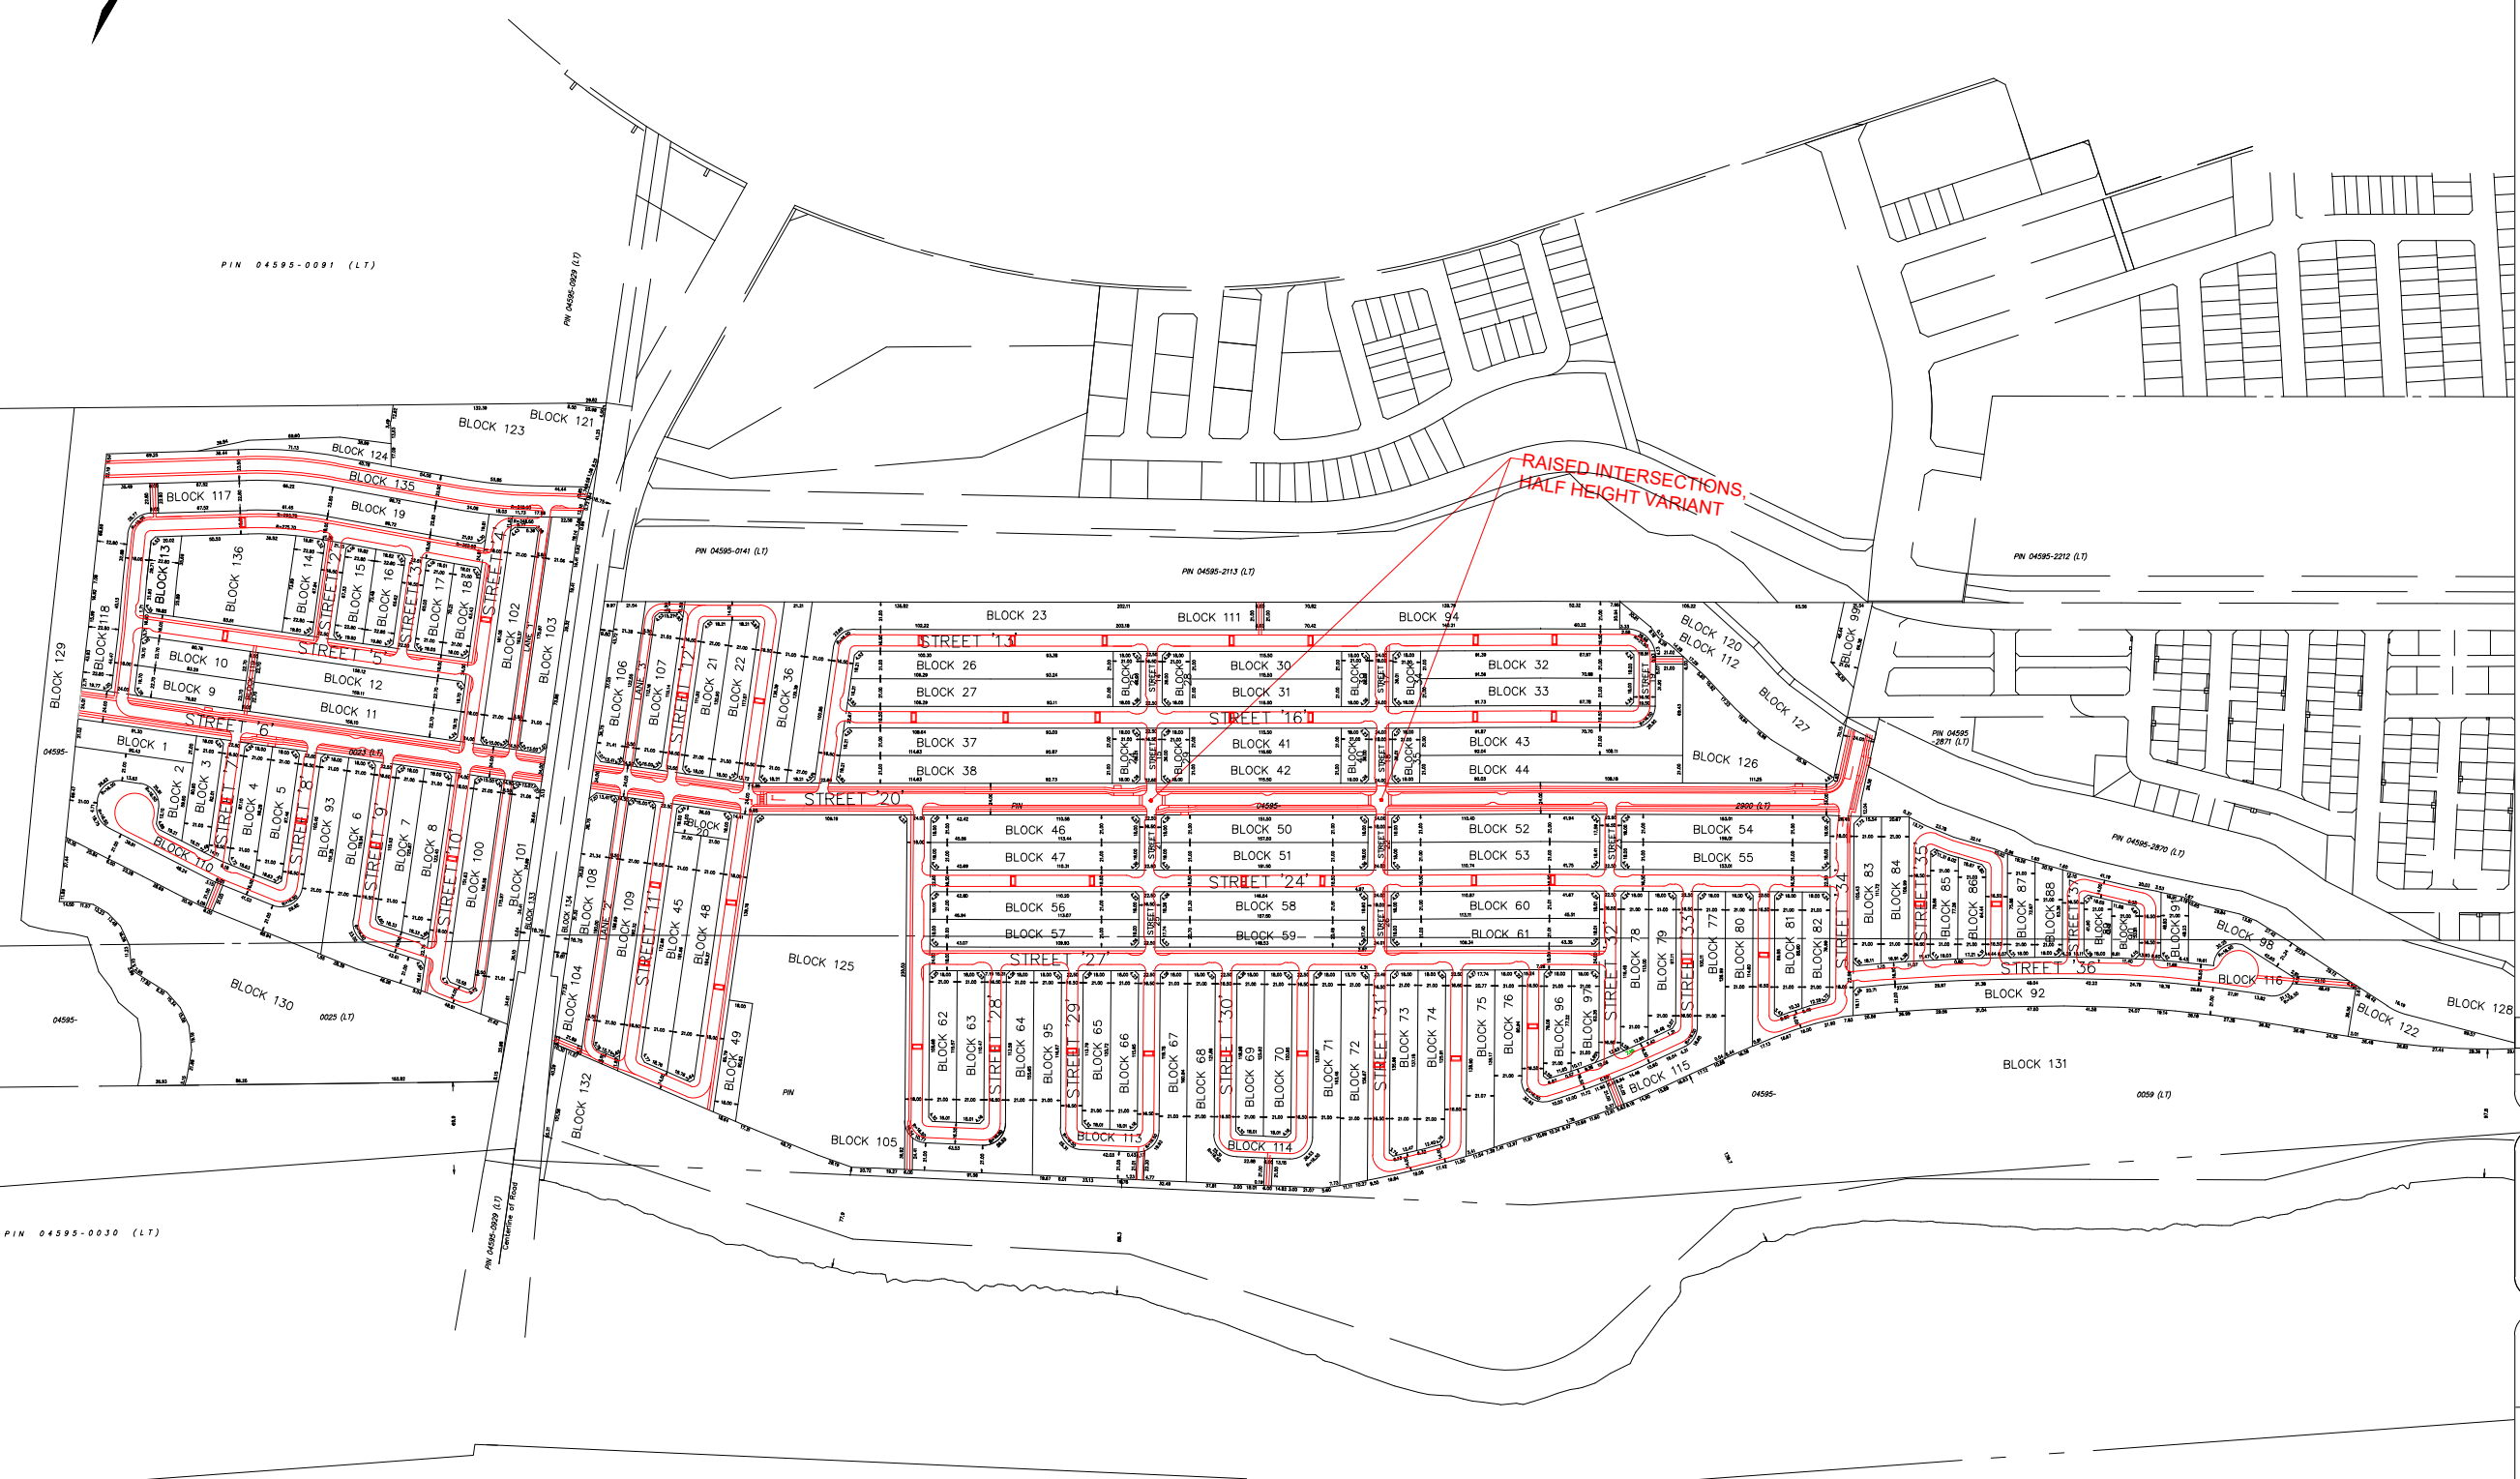

01	Draft	BB	2021-07-15
REV:	DESCRIPTION:	BY:	DATE:
STATUS: Draft			



CGH Transportation
13 Markham Ave
Ottawa, ON
K2G 3Z1
(343) 999-9117

CLIENT: Caivan Communities

ARCHITECT: _____

SITE: Caivan Conservancy			
TITLE: Draft GRDD Concept			
SCALE AT A3: NTS	DATE: 2021/07/15	DRAWN: BB	CHECKED: AL
PROJECT NO: 2018-24	DRAWING NO: 001	REVISION: 00	

LINEWORK COMPILED FROM REGISTERED PLAN 4M-XXXX (STANTEC - GLENVIEW) LINEWORK COMPILED FROM REGISTERED PLAN 4M-1667 LINEWORK COMPILED FROM PLAN 5R-3970