
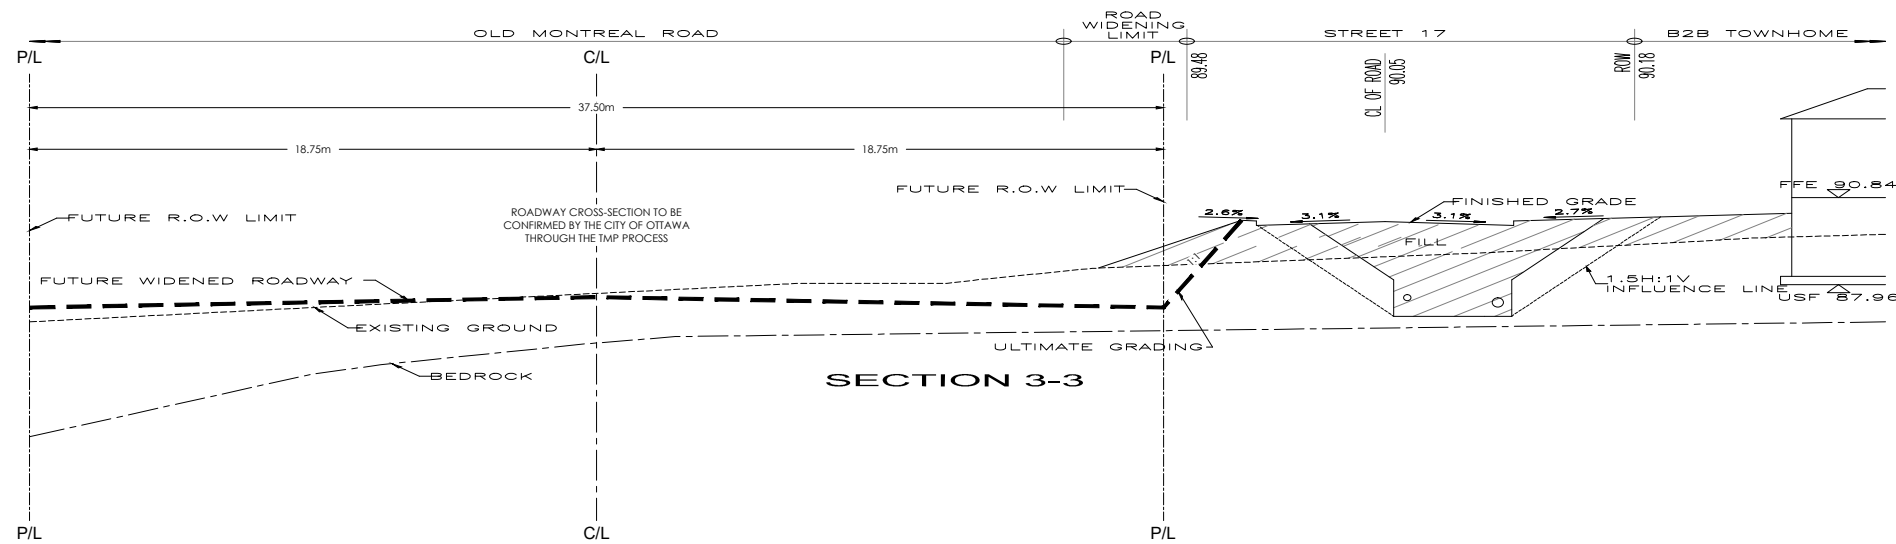


Notes:

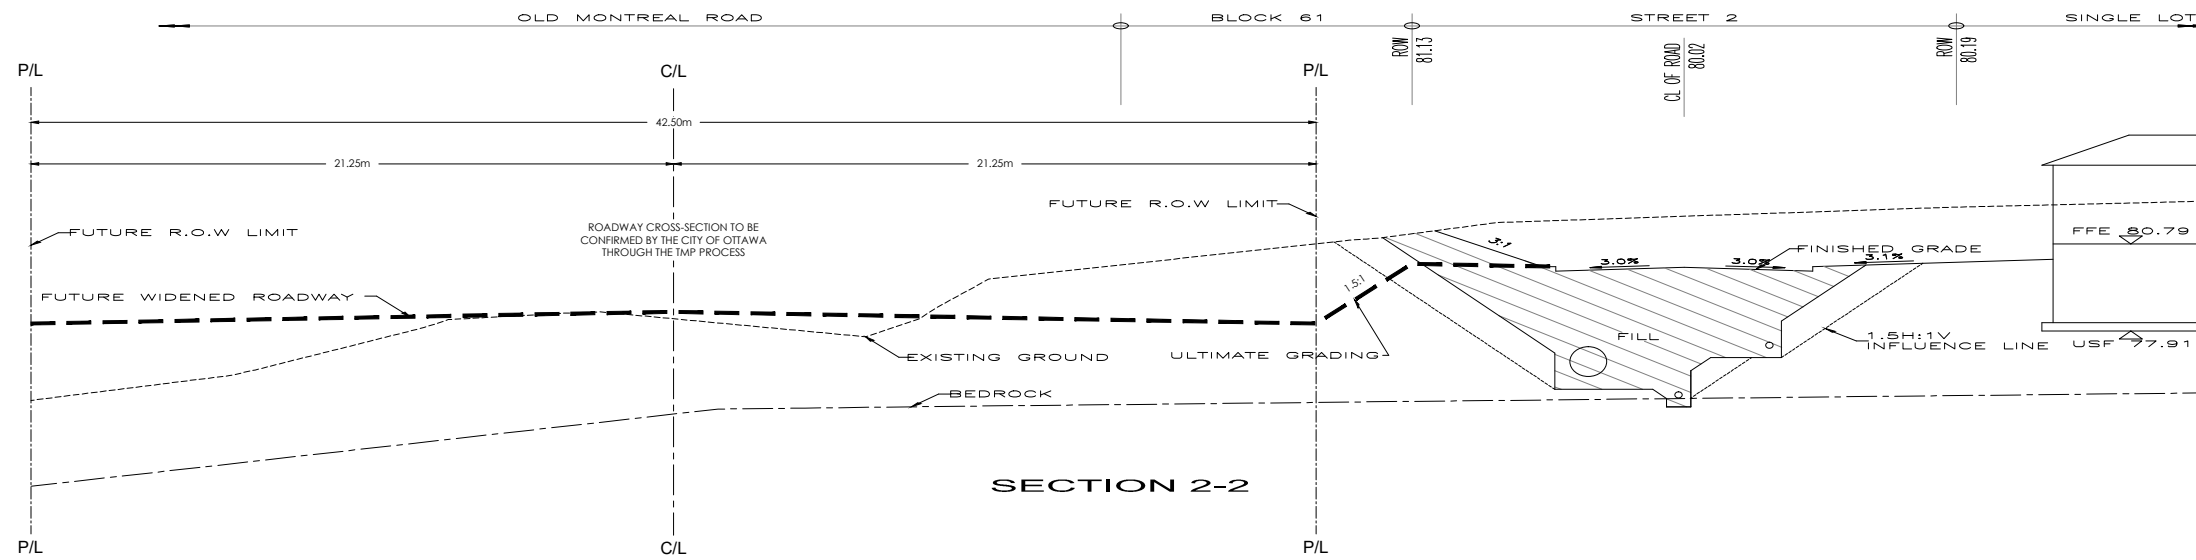

01	Issued for Review	BB	2021-12-10
REV:	DESCRIPTION:	BY:	DATE:
STATUS:			

CGH Transportation
 6 Plaza Court
 Ottawa, ON
 K2H 7W1
 (343) 999-9117

CLIENT: Tamarack (Cardinal Creek)

ARCHITECT:

SITE: Cardinal Creek Village

TITLE: Cross Sections

SCALE AT A3:	DATE:	DRAWN:	CHECKED:
NTS	2021-12-10	BB	AL
PROJECT NO:	DRAWING NO:	REVISION:	
2018-68	002	01	