


Stantec Consulting Ltd.  
400 - 1331 Clyde Avenue  
Ottawa ON  
Tel. 613.722.4420  
www.stantec.com

Copyright Reserved  
The Contractor shall verify and be responsible for all dimensions. DO NOT scale the drawing - any errors or omissions shall be reported to Stantec without delay.  
The Copyrights to all designs and drawings are the property of Stantec. Reproduction or use for any purpose other than that authorized by Stantec is forbidden.

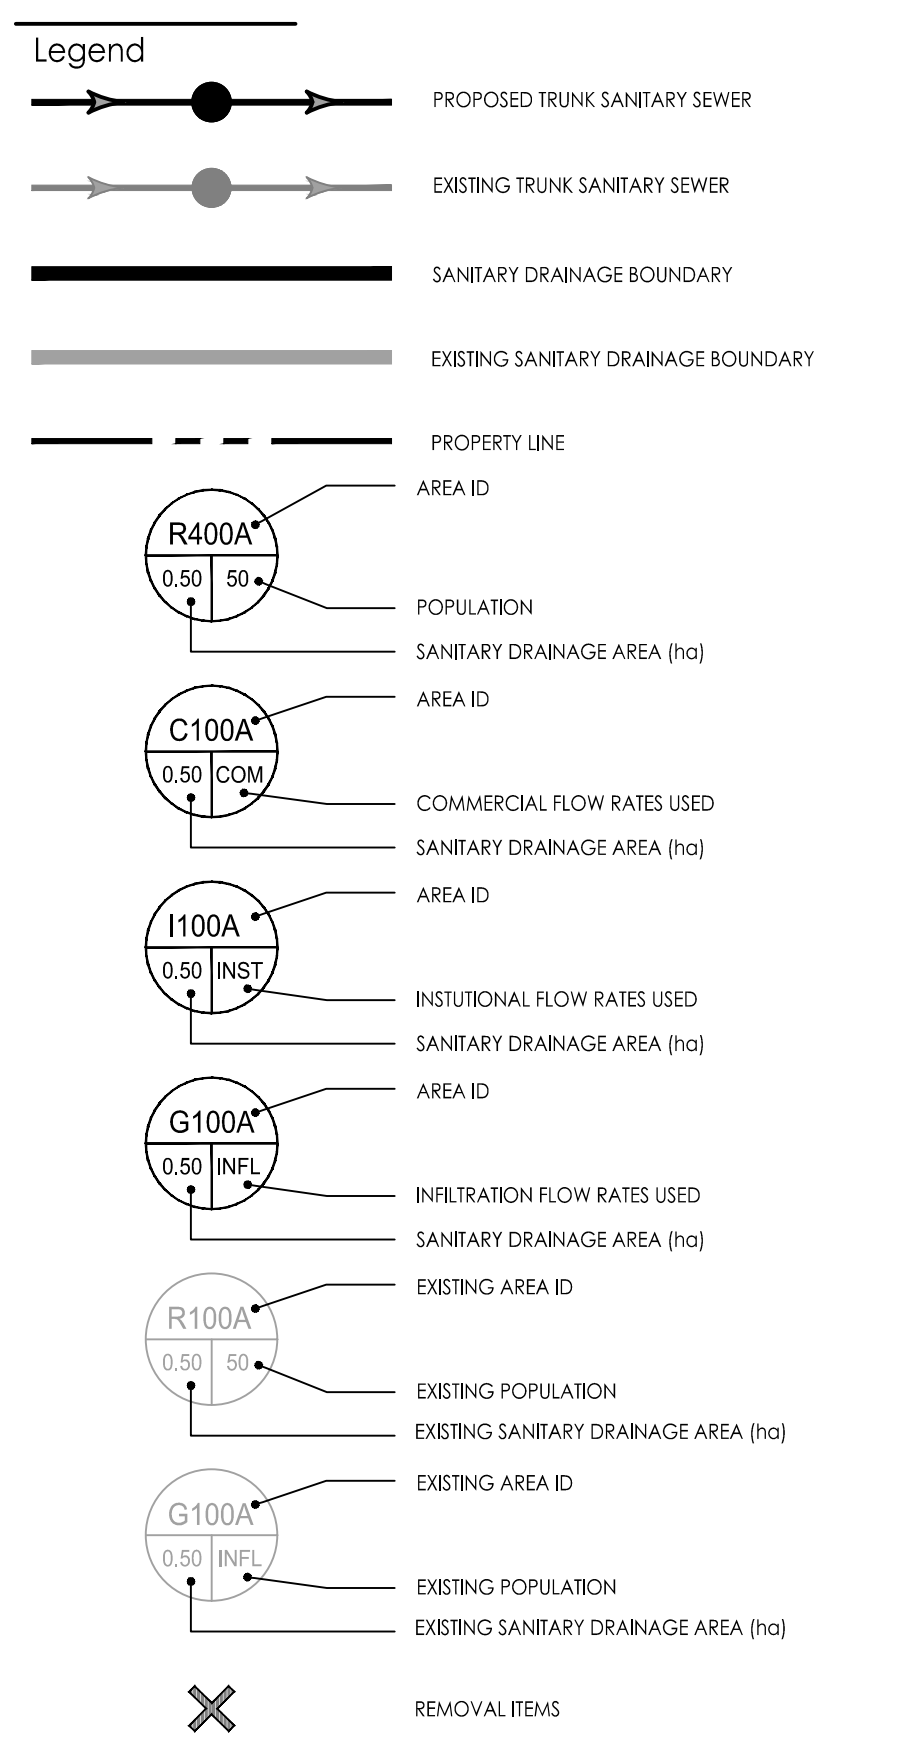

**Notes**

Revision	By	Appd.	YY.MM.DD
0	ISSUED TO CITY FOR REVIEW	MJS	D1 22.10.04

File Name:	MJS	KS	MJS	22.06.10
Down	Chkd.	Dgn.	YY.MM.DD	
160410368 DB-DRAFT				

**Permit-Seal**

Client/Project  
**CANADA LANDS COMPANY**

1495 HERON ROAD  
OTTAWA, ON, CANADA

Title  
**OVERALL SANITARY SEWER SYSTEM**

Project No. 160410368	Scale 1:750	0 7.5 22.5 37.5m
Drawing No.	Sheet	Revision

I:\Projects\160410368 DB-DRAFT.dwg  
 2022/07/19 11:04:56 AM  
 ORIGINAL SHEET - ARCH D

